

LEGEND

EXISTING


- PROPERTY LINE
- ABUTTERS PROPERTY
- EASEMENT
- EDGE OF PAVEMENT
- CONTOURS
- BUILDING
- CURB
- TOWN LINE
- GAS LINE
- SANITARY SEWER
- STORMDRAIN
- OHU
- UGU
- WATER LINE
- CATCH BASIN
- DRAIN MANHOLE
- TELEPHONE MANHOLE
- TRANSFORMER
- SEWER MANHOLE
- UTILITY POLE
- UTILITY POLE W/ GUY WIRE
- SIGN
- TREE
- TREELINE
- CHAINLINK FENCE
- STOCKADE FENCE
- GUARDRAIL
- MONUMENT FOUND
- IRON PIPE OR ROD FOUND
- GATE VALVE

PROPOSED

- LOT LINE
- EASEMENT
- EDGE OF PAVEMENT
- SLIPFORM CONCRETE CURB
- GRADE BREAKS AT PLAZAS
- GRADE BREAKS AT SIDEWALK
- CONTOURS
- BUILDING
- BUILDING ENTRY/EGRESS
- GAS LINE
- SANITARY SEWER
- STORMDRAIN
- OHU
- UGU
- WATER LINE
- OCC
- UNDERGROUND COMMUNICATION
- UNDERGROUND COMMUNICATION
- WATER LINE
- ROOF DRAIN
- STOCKADE FENCE
- CHAINLINK FENCE
- STEEL GUARDRAIL
- RETAINING WALL
- SPOT GRADE
- TOP OF CURB/BOTTOM OF CURB
- SPOT GRADE
- SURFACE SLOPE INDICATION
- CATCH BASIN
- DRAIN MANHOLE
- TRANSFORMER
- SANITARY MANHOLE
- HYDRANT
- WATER SHUT OFF
- THRUST BLOCK
- UTILITY POLE
- SIGNAL POLE
- SINGLE HEAD LIGHT POLE
- DOUBLE HEAD LIGHT POLE
- BOLLARD LIGHT FIXTURE
- WALL MOUNTED LIGHT FIXTURE
- BIKE RACK
- FLAGPOLE
- BOLLARD
- SIGN
- SURFACE DRAINAGE
- RIPRAP
- TREELINE
- CONCRETE PAVEMENT
- DETECTABLE SURFACE AT RAMP

EROSION CONTROL LEGEND

- CATCH BASIN PROTECTION
- SILT FENCE

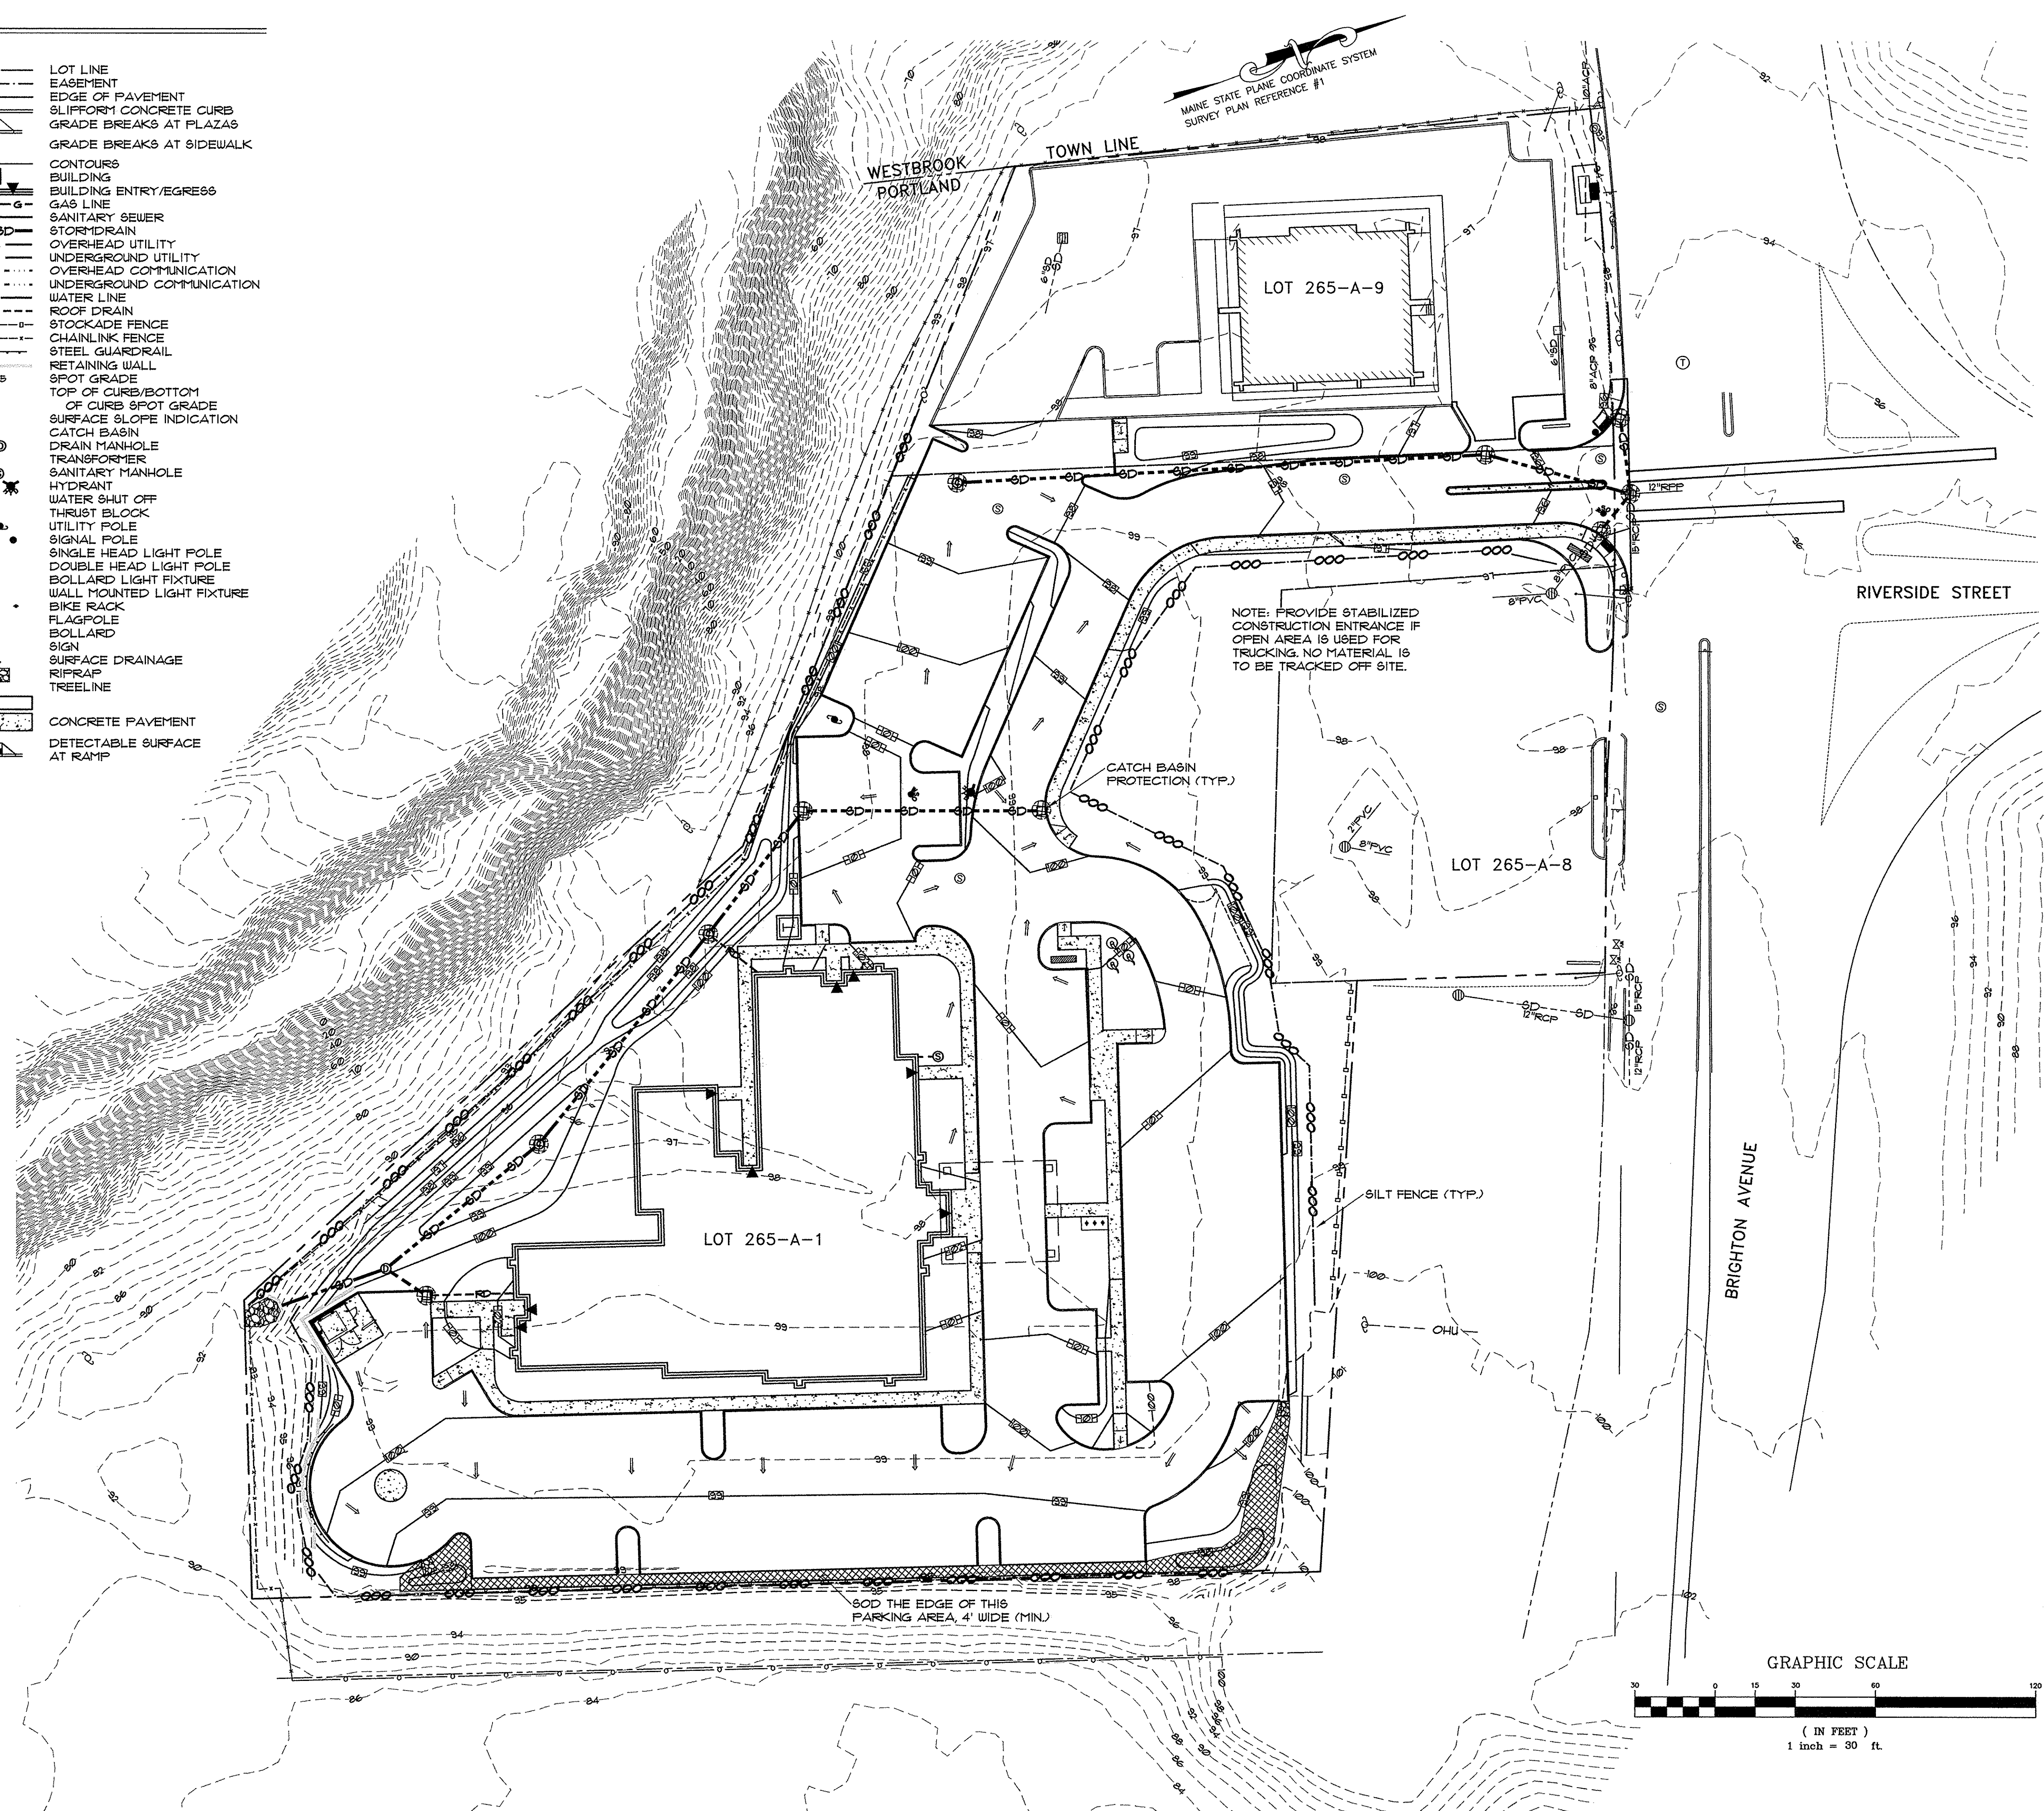

PINKHAM & GREER
CIVIL ENGINEERS
 28 WIMMA AVE. PORTLAND, ME. 04103
 TEL: 207.781.5242 FAX: 207.781.0426

Professional Engineer Seal for Thomas Greer, License No. 4206, State of Maine. Includes a signature and date stamp.

REV.	DATE	DESCRIPTION
3	5/24/17	DRAFTING CLARIFICATIONS
2	5/17/17	ADDED GUARD RAIL
1	5/8/17	REV'D PER STAFF REVIEW

PORTLAND HOTELS, INC.
 1200 BRIGHTON AVENUE
 PORTLAND, MAINE

SCALE: AS SHOWN
 DATE: APRIL 4, 2017
 PROJECT: 16196

DRN BY: JDC
 DESG BY: TSG
 CHK BY: *TSG*

EROSION CONTROL PLAN

HOTEL REDEVELOPMENT
 1210 BRIGHTON AVENUE
 PORTLAND, MAINE

C4.1 CITY OF PORTLAND APPROVED SITE PLAN

MAP/LOT 26 9

DATE OF APPROVAL: 4/4/15, amended 6/8/17
 PLANNER: Neill Donaldson
 PROJECT NO. 2014-220, amended 2017-077