


**GENERAL NOTES**

1. THE CONTRACTOR SHALL BE RESPONSIBLE FOR OBTAINING ALL NECESSARY PERMITS AND APPROVALS FROM THE APPLICABLE AGENCIES AND AGENCIES.
2. ALL WORK SHALL BE IN ACCORDANCE WITH THE LATEST EDITIONS OF THE NATIONAL ELECTRICAL CODE (NEC) AND THE NATIONAL FIRE ALARMS CODE (NFPA 72).
3. ALL MATERIALS AND EQUIPMENT SHALL BE NEW UNLESS OTHERWISE SPECIFIED AND SHALL BE INSTALLED IN ACCORDANCE WITH THE MANUFACTURER'S INSTRUCTIONS.
4. ALL WORK SHALL BE SUBJECT TO INSPECTION AND APPROVAL BY THE APPLICABLE AGENCIES AND AGENCIES.
17. THE CONTRACTOR SHALL BE RESPONSIBLE FOR OBTAINING ALL NECESSARY PERMITS AND APPROVALS FROM THE APPLICABLE AGENCIES AND AGENCIES.


**GENERAL NOTES:**

1. ALL WORK SHALL BE IN ACCORDANCE WITH THE LATEST EDITIONS OF THE NATIONAL ELECTRICAL CODE (NEC) AND THE NATIONAL FIRE ALARMS CODE (NFPA 72).
2. ALL MATERIALS AND EQUIPMENT SHALL BE NEW UNLESS OTHERWISE SPECIFIED AND SHALL BE INSTALLED IN ACCORDANCE WITH THE MANUFACTURER'S INSTRUCTIONS.
3. ALL WORK SHALL BE SUBJECT TO INSPECTION AND APPROVAL BY THE APPLICABLE AGENCIES AND AGENCIES.
4. THE CONTRACTOR SHALL BE RESPONSIBLE FOR OBTAINING ALL NECESSARY PERMITS AND APPROVALS FROM THE APPLICABLE AGENCIES AND AGENCIES.
17. ALL WORK SHALL BE IN ACCORDANCE WITH THE LATEST EDITIONS OF THE NATIONAL ELECTRICAL CODE (NEC) AND THE NATIONAL FIRE ALARMS CODE (NFPA 72).



**SYMBOL LEGEND:**

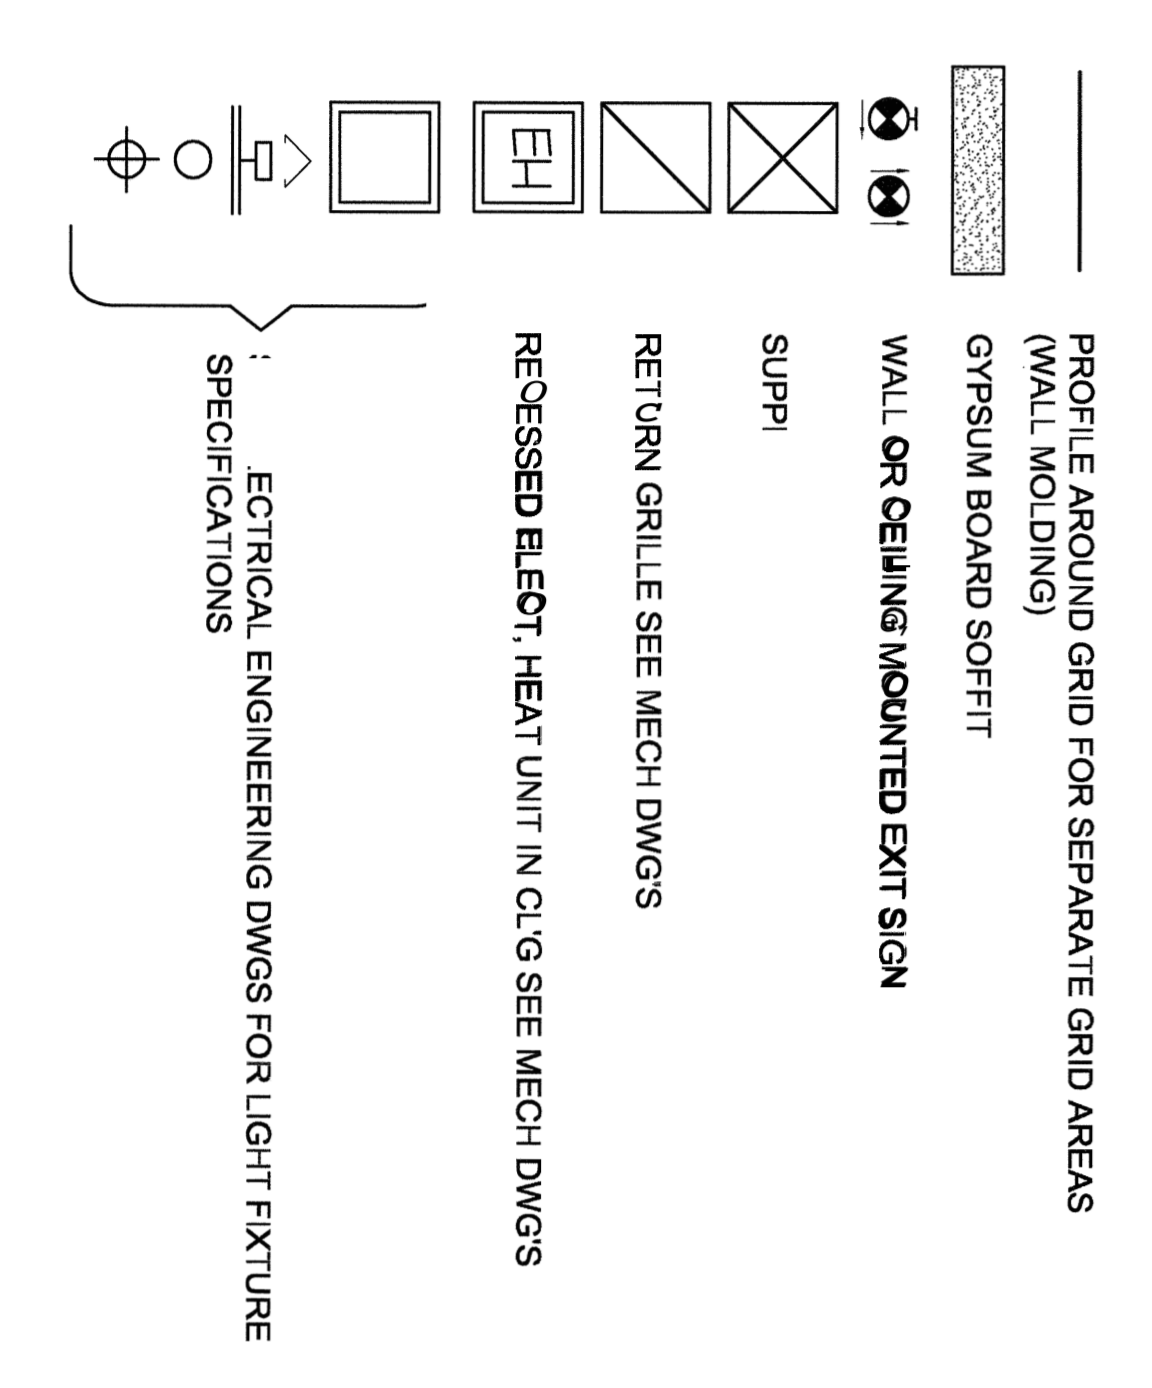

**REFLECTED CEILING PLAN**

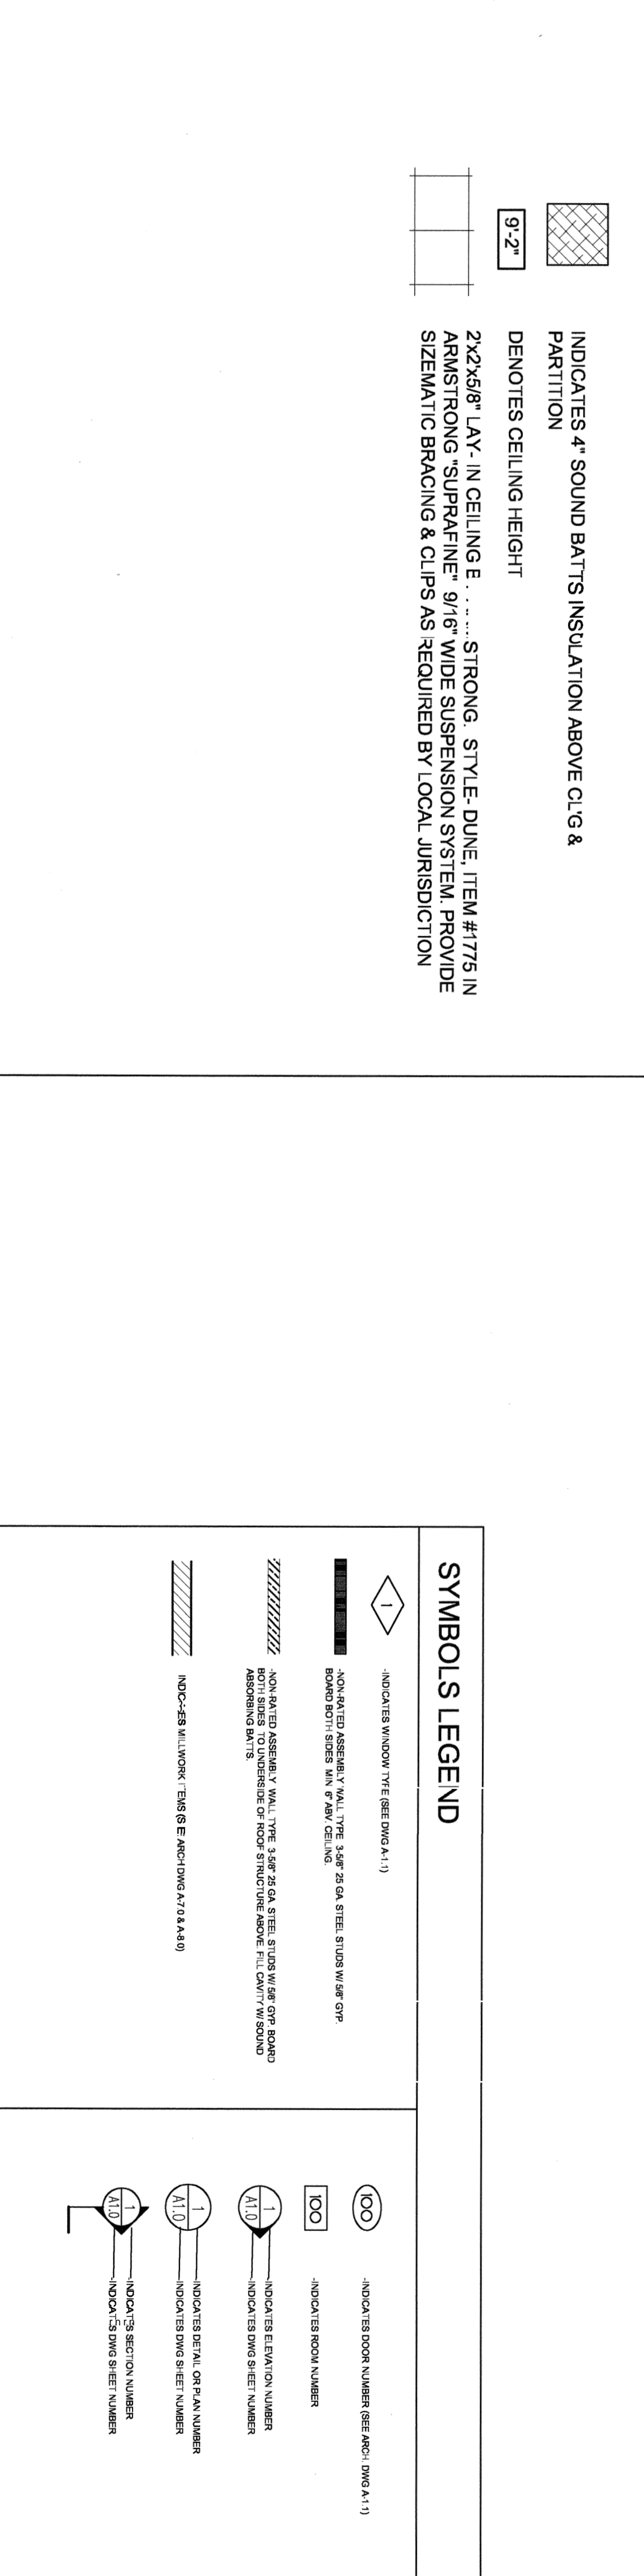

**SYMBOLS LEGEND**

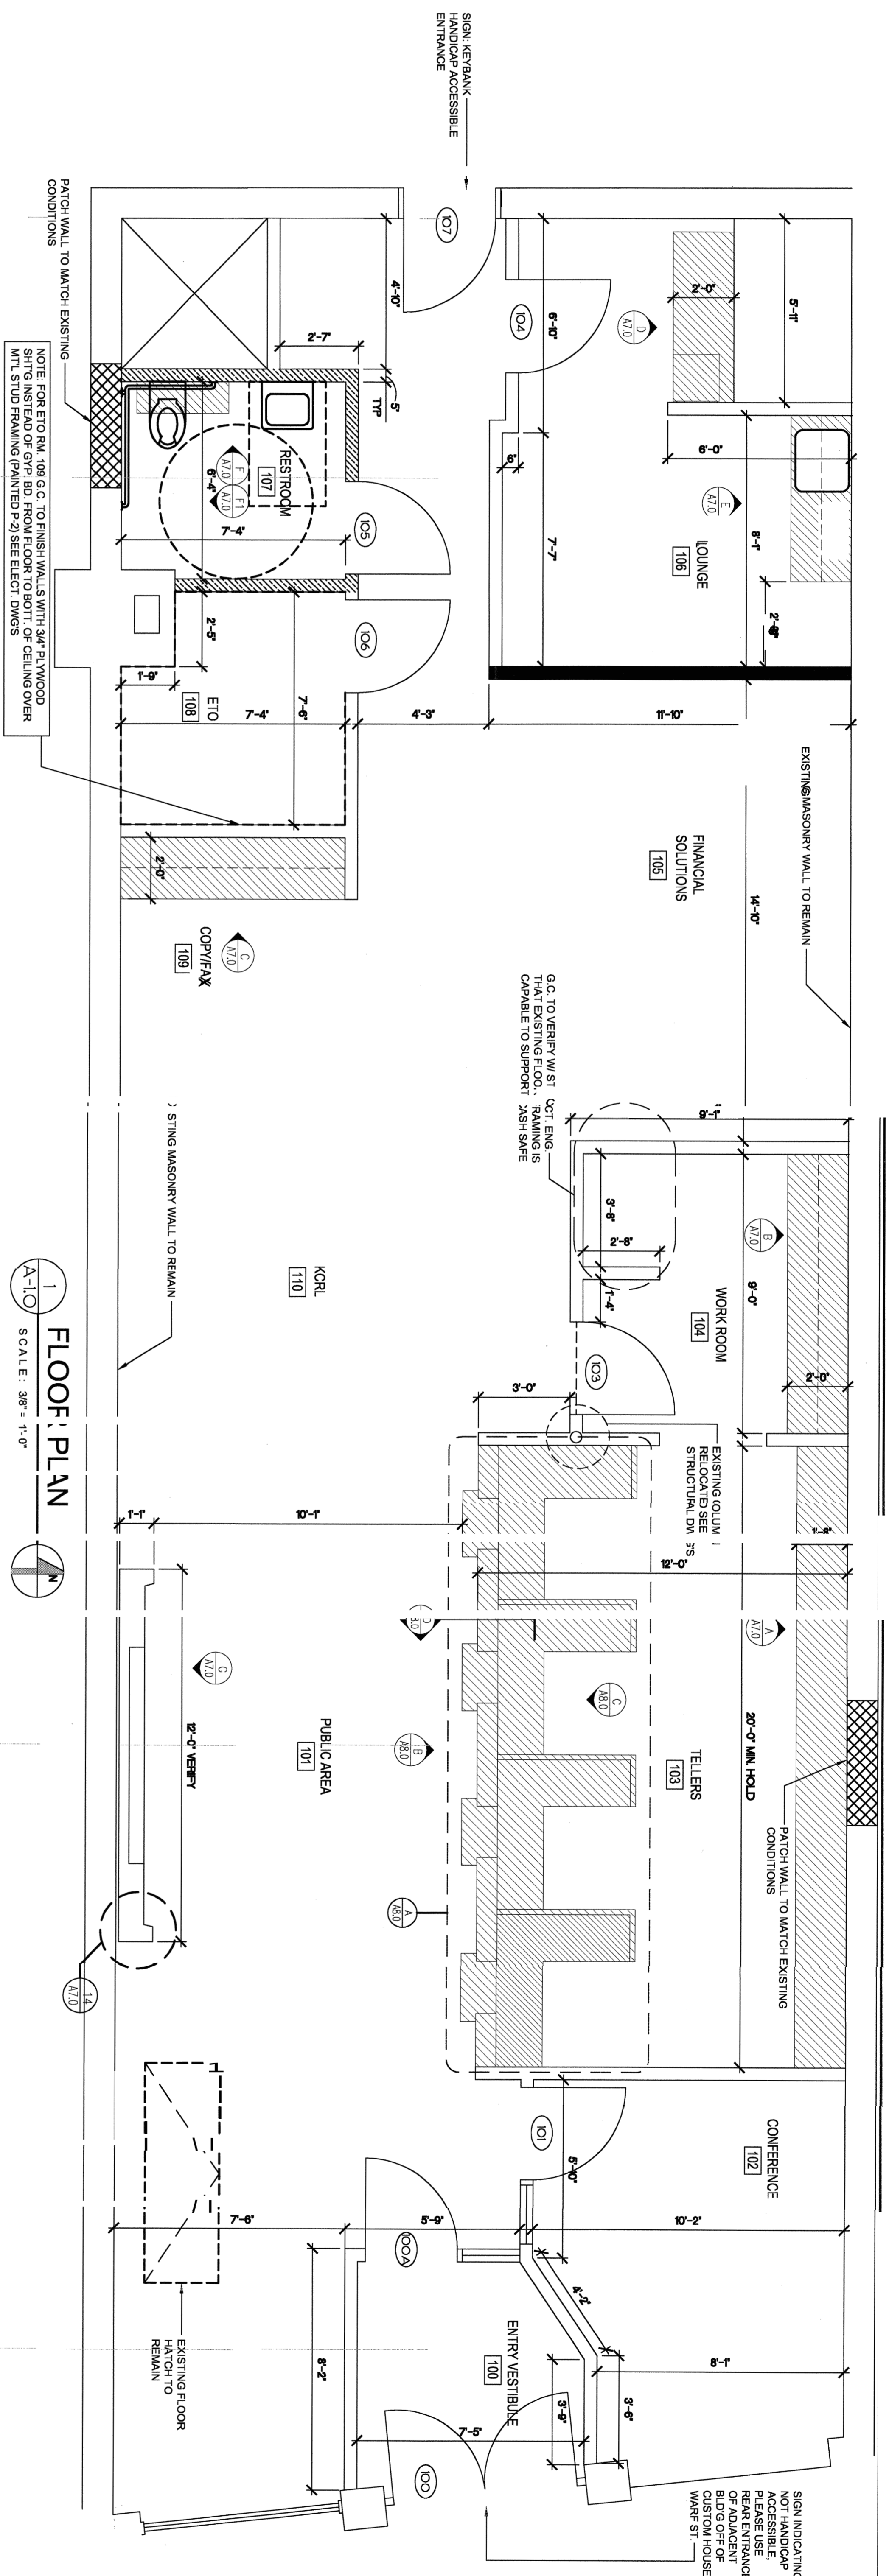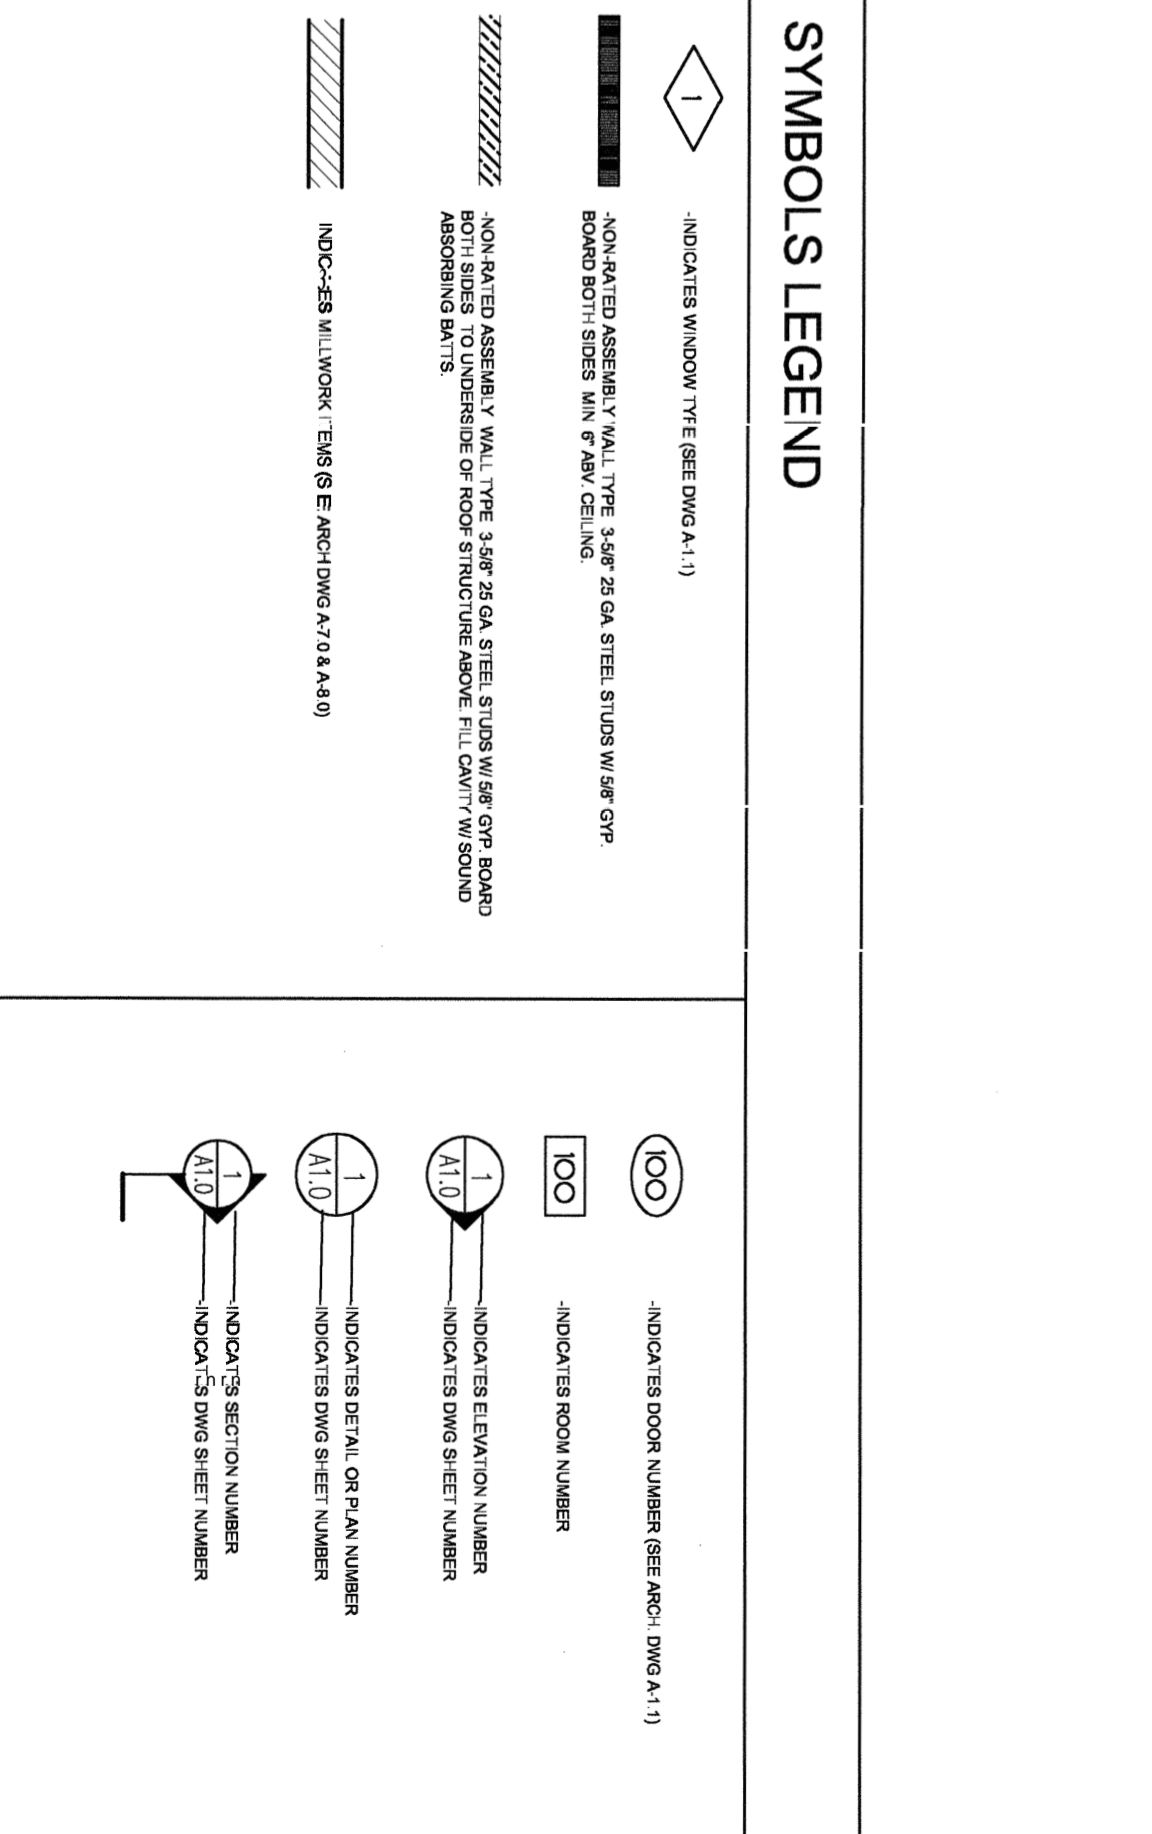

**KeyBank**  
2025 Ontario St., 4th Floor, Cleveland, Ohio 44115

Type III Branch  
Proposed New Construction  
85 Commercial Street - Long Ward  
Portland, ME

**VOCON INC**  
2450 Pridemore Avenue  
Cleveland, Ohio 44115  
216 623-8800  
www.vocon.com

**K.A. Architects, Inc**  
2450 Pridemore Avenue  
Cleveland, Ohio 44115  
216 623-8800  
www.kaarchitects.com

REVISIONS

1	ISSUED FOR BID AND PERMIT	8/29/03
2	CHECKED BY MJK	
3	DRAWN BY JC	
4	JOB NUMBER: 3987-001	
5	DWG. CONSTRUCTION FILES: Documents	
6	SHEET TITLE: Floor Plan, Reflected Ceiling Plan and General Notes	
7	STEEL NUMBER: A-10	

Original Date: August 11, 2003