


APARTMENTS LUMINAIRE SCHEDULE


MARK	SYMBOL	LOCATION	DESCRIPTION
A	⊙	CORRIDORS	SURFACE MOUNTED
B	⊙	CORRIDORS	WALL MOUNTED
C	□	COMMON AREAS	RECESSED
D	□	APT. KITCHEN	SURFACE MOUNTED
E	□	APT. VANITY	WALL MOUNTED
F	□	APT. KITCHEN	UNDER CABINET
G	○	APT. HALLWAY	CEILING MOUNTED
H	□	STAIRWAYS	SURFACE MOUNTED
J	○	TENANT LOUNGE	PENDANT
K	□	OFFICES	WALL MOUNTED
L	□	COMMON KITCHEN	SURFACE MOUNTED
M	□	EXTERIOR	WALL MOUNTED
N	□	APT. PANTRY	SURFACE MOUNTED
X	⊙	EXIST SKIN	SURFACE MOUNTED

KEY TO SYMBOLS

- EXISTING TO REMAIN
- NEW WALL
- NEW 2'X2' ACOUSTICAL TILE CEILING

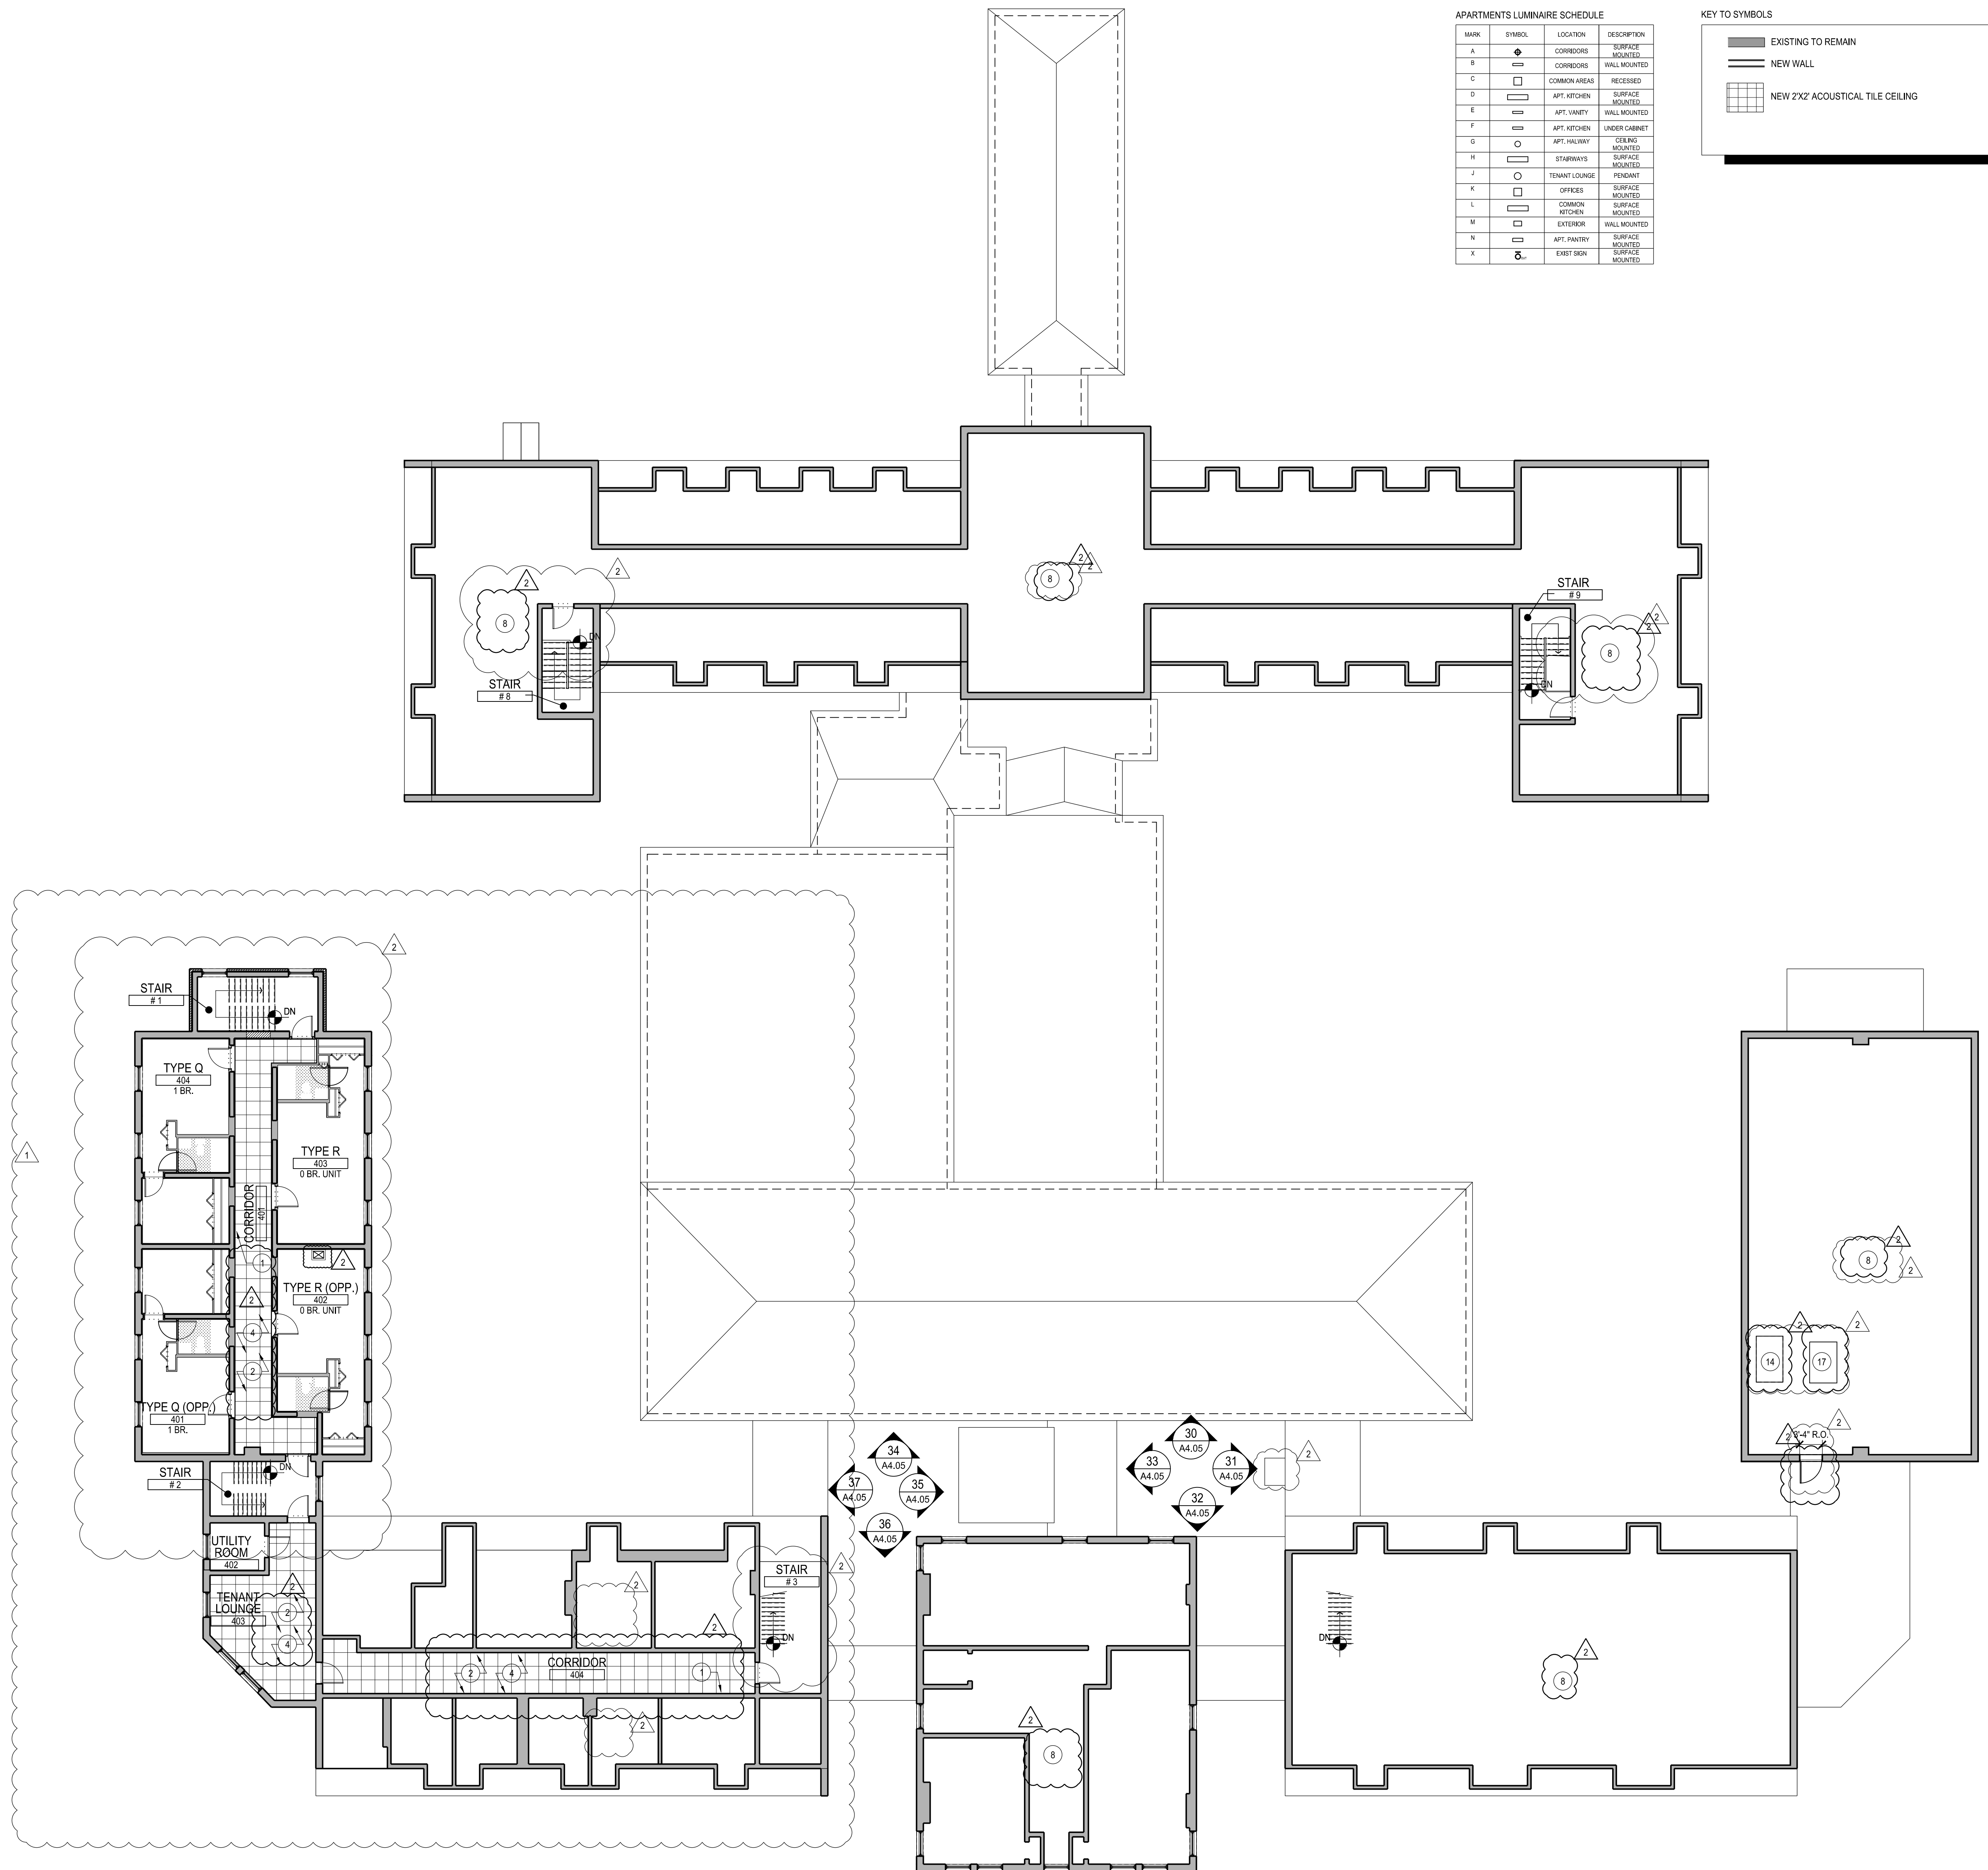

1 LEVEL FOUR FLOOR PLAN
 SCALE: 3/32" = 1'-0"

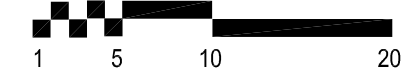

△ SHEET ADDED TO SET

tat |
 the architectural team

The Architectural Team, Inc.
 50 Commandant's Way at Admiral's Hill
 Chelsea MA 02150
 T 617.889.4402
 F 617.884.4329
 www.architecturalteam.com
 ©2011 The Architectural Team, Inc.

Consultant:

Revision:

△ REVISION 1 - 10/19/2015

Architect of Record:



Drawn: SEA

Checked: PRR

Scale: 3/32" = 1'-0"

Key Plan:

Project Name:

LORING HOUSE

1125 Brighton Avenue
 Portland, ME 04102

Sheet Name:

Reflected Ceiling Plan
 Fourth Floor

Project Number:

14165

Issue Date:

November 25, 2015

Sheet Number:

A8.04