




1 FLOOR PLAN
SCALE 1/4"=1'-0"

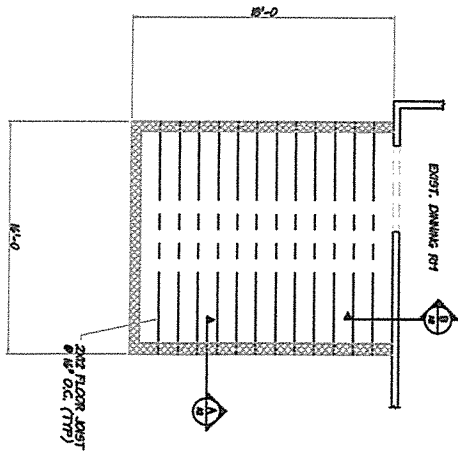


2 FLOOR FRAMING PLAN
SCALE 1/4"=1'-0"

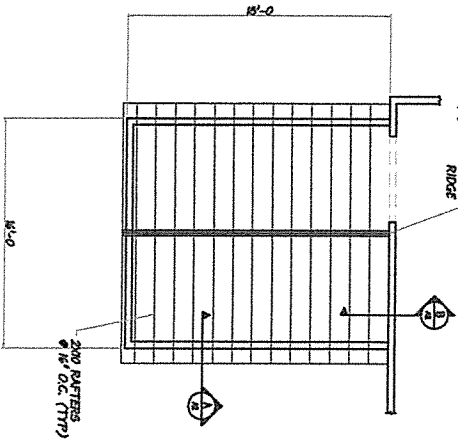

3 ROOF FRAMING PLAN
SCALE 1/4"=1'-0"

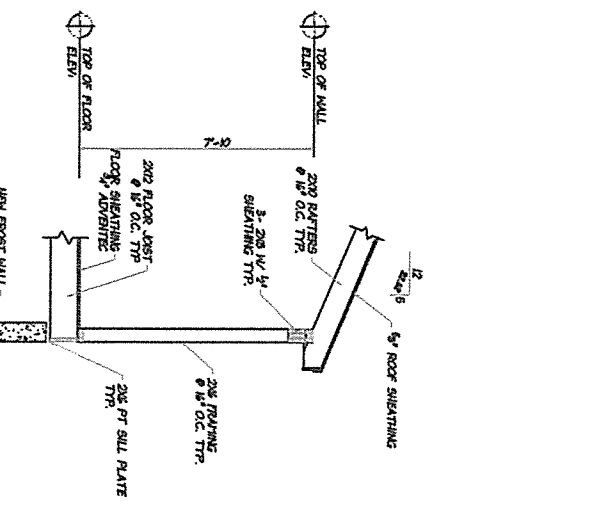

SECTION A-A
SCALE 3/4"=1'-0"

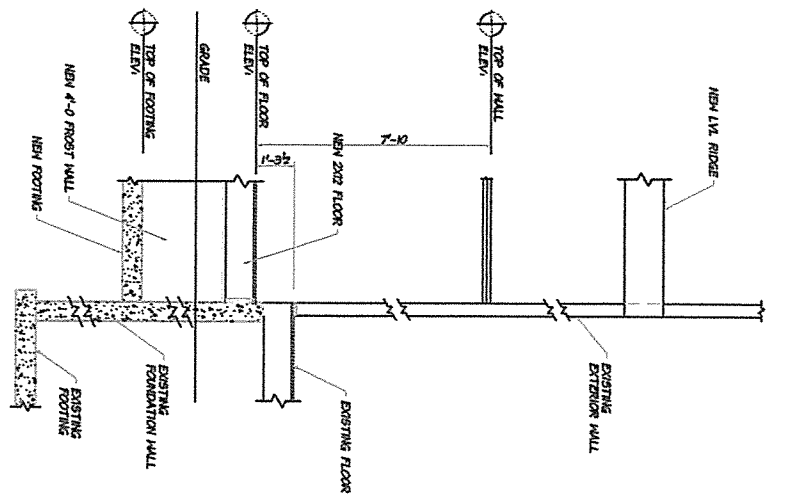

SECTION B-B
SCALE 3/4"=1'-0"

| WINDOW SCHEDULE | | ROUGH OPENING MANUFACTURER | |
|-----------------|----------|----------------------------------|----------------------|
| MARKER | QUANTITY | DESCRIPTION | MANUFACTURER |
| W1 | 6 | 10x16 DOUBLE HUNG / LOW-E - 3046 | ALLSIP |
| MARKER | QUANTITY | ROUGH OPENING WIDTH | ROUGH OPENING HEIGHT |
| 001 | 1 | 6'-0" | 6'-3" |

| DOOR SCHEDULE | | MANUFACTURER | |
|---------------|----------|--------------|--------------|
| MARKER | QUANTITY | DESCRIPTION | MANUFACTURER |
| 001 | 1 | PANORAMA | EXISTING DR |

A2

DESCRIPTION: FLOOR PLAN & DETAILS
ADDENDUM TO DNG. 1-3

DATE: 3/26/13
SCALE: 1/4"=1'-0" (U.O.N.)
DRAWN BY: JTB
CHECKED BY: JTB

PROJECT: SUNROOF ADDITION
OUELLETTE RESIDENCE
358 HOLT AVE
PORTLAND, MAINE

DESIGN TECH. INC.
BUILDING & DESIGN

JIM BRIDGES
STRUCTURAL & ARCHITECTURAL DETAILER

31 SABATUS LANE, WINDHAM, VT 05753
PH: (207)578-0353 FAX: (207)578-5318

CONTRACTOR:
DAVE JOHNSON
BUILDING & REMODELING



1. DIMENSIONS ARE FOR REPRESENTATION ONLY.
2. ALL ELEVATIONS & DIMENSIONS ARE TO FACE UNLESS NOTED OTHERWISE.
3. REFER TO THE ARCHITECTURAL & GENERAL CONTRACTOR'S DRAWINGS FOR CONSTRUCTION.

CONTRACTOR'S NOTE:
THE CONTRACTOR SHALL BE RESPONSIBLE FOR THE PROTECTION OF ALL EXISTING UTILITIES AND STRUCTURES TO REMAIN. 