





Reviewed for Code Compliance
Inspections Division
Approved with Conditions


Date: 06/11/13

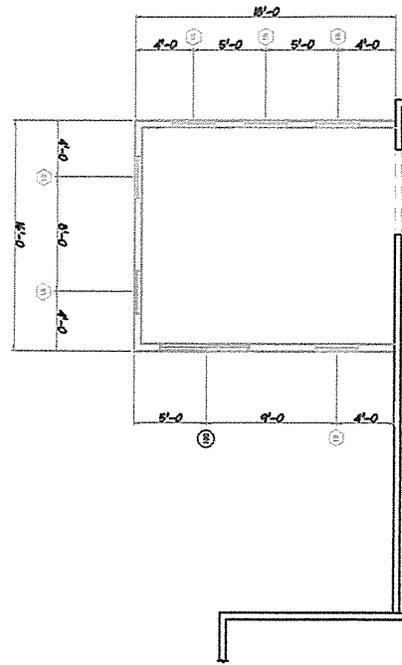


1 FLOOR PLAN
SCALE: 1/4"=1'-0"

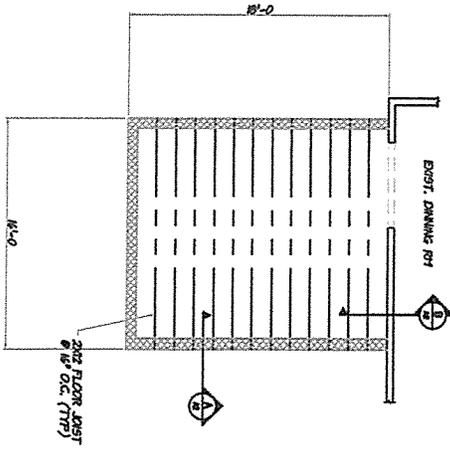


2 FLOOR FRAMING PLAN
SCALE: 1/4"=1'-0"

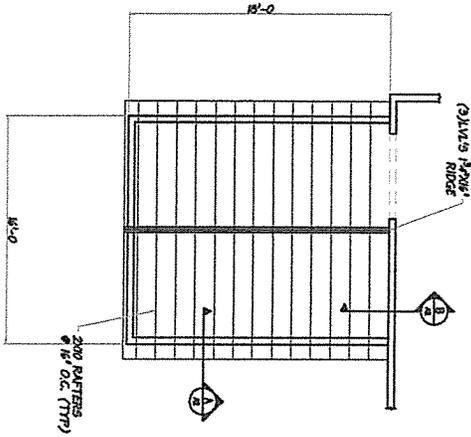

3 ROOF FRAMING PLAN
SCALE: 1/4"=1'-0"

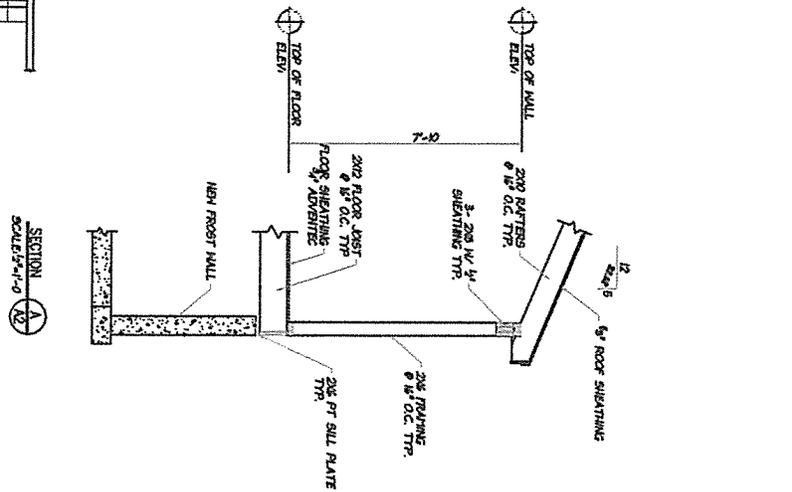

SECTION A-A
SCALE: 3/4"=1'-0"

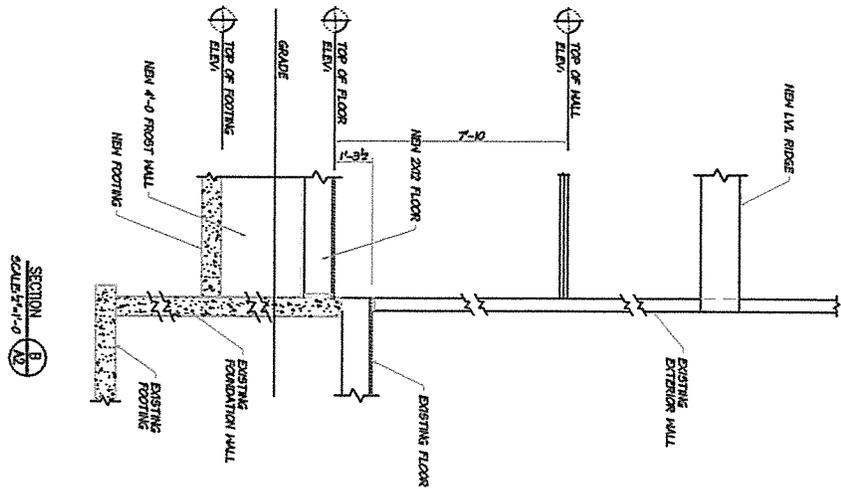

SECTION B-B
SCALE: 3/4"=1'-0"

WINDOW SCHEDULE :		ROUGH OPENING MANUFACTURER	
MARKER QUANTITY	DESCRIPTION	ROUGH OPENING WIDTH	ROUGH OPENING HEIGHT
6	W/TE DOUBLE HUNG / LOW-E -3046	3'-2 3/8	4'-4 1/4
			ALLSIDE

DOOR SCHEDULE :			
MARKER QUANTITY	DESCRIPTION	ROUGH OPENING WIDTH	ROUGH OPENING HEIGHT
1	PASSEPARTOUT	6'-0	6'-0
			EXISTING RM

A2

DESCRIPTION: FLOOR PLAN & DETAILS ADDENDUM TO DWG. 1-3	DATE: 3/26/13	SCALE: 1/4"=1'-0" (U.O.N.)	PROJECT: SUNROOM ADDITION OUELLETTE RESIDENCE 250 HULL AVE PORTLAND MAINE	DESIGN TECH. INC. BUILDING & DESIGN JIM BEECHER STRUCTURAL & ARCHITECTURAL DETAILER 31 SABATIS LANE, WINDHAM MAINE 04052 PH# (207)578-0330 FAX# (207)504-5310	CONTRACTOR: DAVE JOHNSON BUILDING & REMODELING
	DRAWN BY: JFB CHECKED BY: JFB REVISIONS:	1. DIMENSIONS ARE FOR REPRESENTATION ONLY. 2. ALL ELEVATIONS & DIMENSIONS ARE TO FACE UNLESS NOTED OTHERWISE. 3. VERIFY ALL DIMENSIONS & SPACING WITH CONTRACTOR PRIOR TO CONSTRUCTION.	4. THE CONTRACTOR SHALL BE RESPONSIBLE FOR THE PLUMBING, MECHANICAL, ELECTRICAL, AND GAS WORK AND SHALL BE RESPONSIBLE FOR OBTAINING ALL NECESSARY PERMITS AND APPROVALS FROM THE LOCAL AUTHORITIES. 5. THE CONTRACTOR SHALL BE RESPONSIBLE FOR THE PROTECTION OF ALL EXISTING UTILITIES AND STRUCTURES. 6. THE CONTRACTOR SHALL BE RESPONSIBLE FOR THE PROTECTION OF ALL EXISTING UTILITIES AND STRUCTURES.		