



HOUSE CALLS INC.
HOME PLANNING & DESIGN

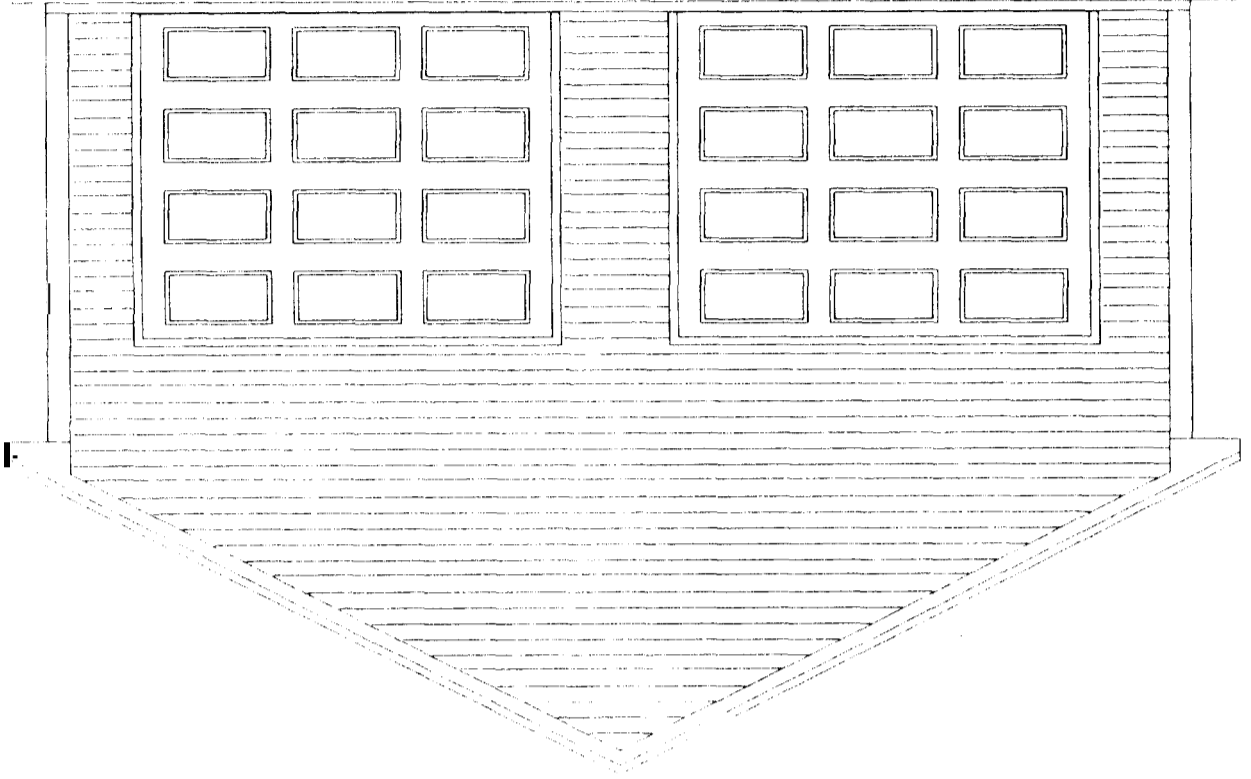

FRONT ELEVATION



SIDE ELEVATION

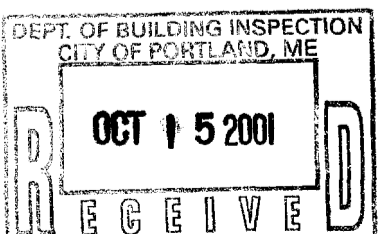

NAME

JOY GARAGE

SCALE

1/4" = 1'

DRAWN BY

J CALL

DRAWING

Handwritten signature and initials

DATE

10/01


PAGE

1 OF 1

77-K-1

PTING THESE DRAWINGS, OWNERS REALIZE THAT THEY ARE FOR PICTORIAL REFERENCE ONLY, THEY FURTHER UNDERSTAND THAT MOUSE CALL5 INC. IN ARCHITECTURAL OR ENGINEERING COMPANY. THEY FURTHER UNDERSTAND THAT IT IS THE BUILDER OR GENERAL CONTRACTOR'S RESPONSIBILITY THAT THIS GARAGE IS BUILT ACCORDING TO ALL STATE AND LOCAL BUILDING CODES THAT ARE IN EFFECT AT THE TIME OF CONSTRUCTION. THE OWNERS AS BUILDER, WILL GO OVER THESE DRAWINGS BEFORE CONSTRUCTION STARTS TO VERIFY THAT THEY ARE SUITABLE FOR THEIR NEEDS, AND TO VERIFY MEASUREMENTS. IF ANY ERRORS ARE FOUND, HCI WILL GLADLY CORRECT THEM BEFORE CONSTRUCTION STARTS.

FLOOR PLAN

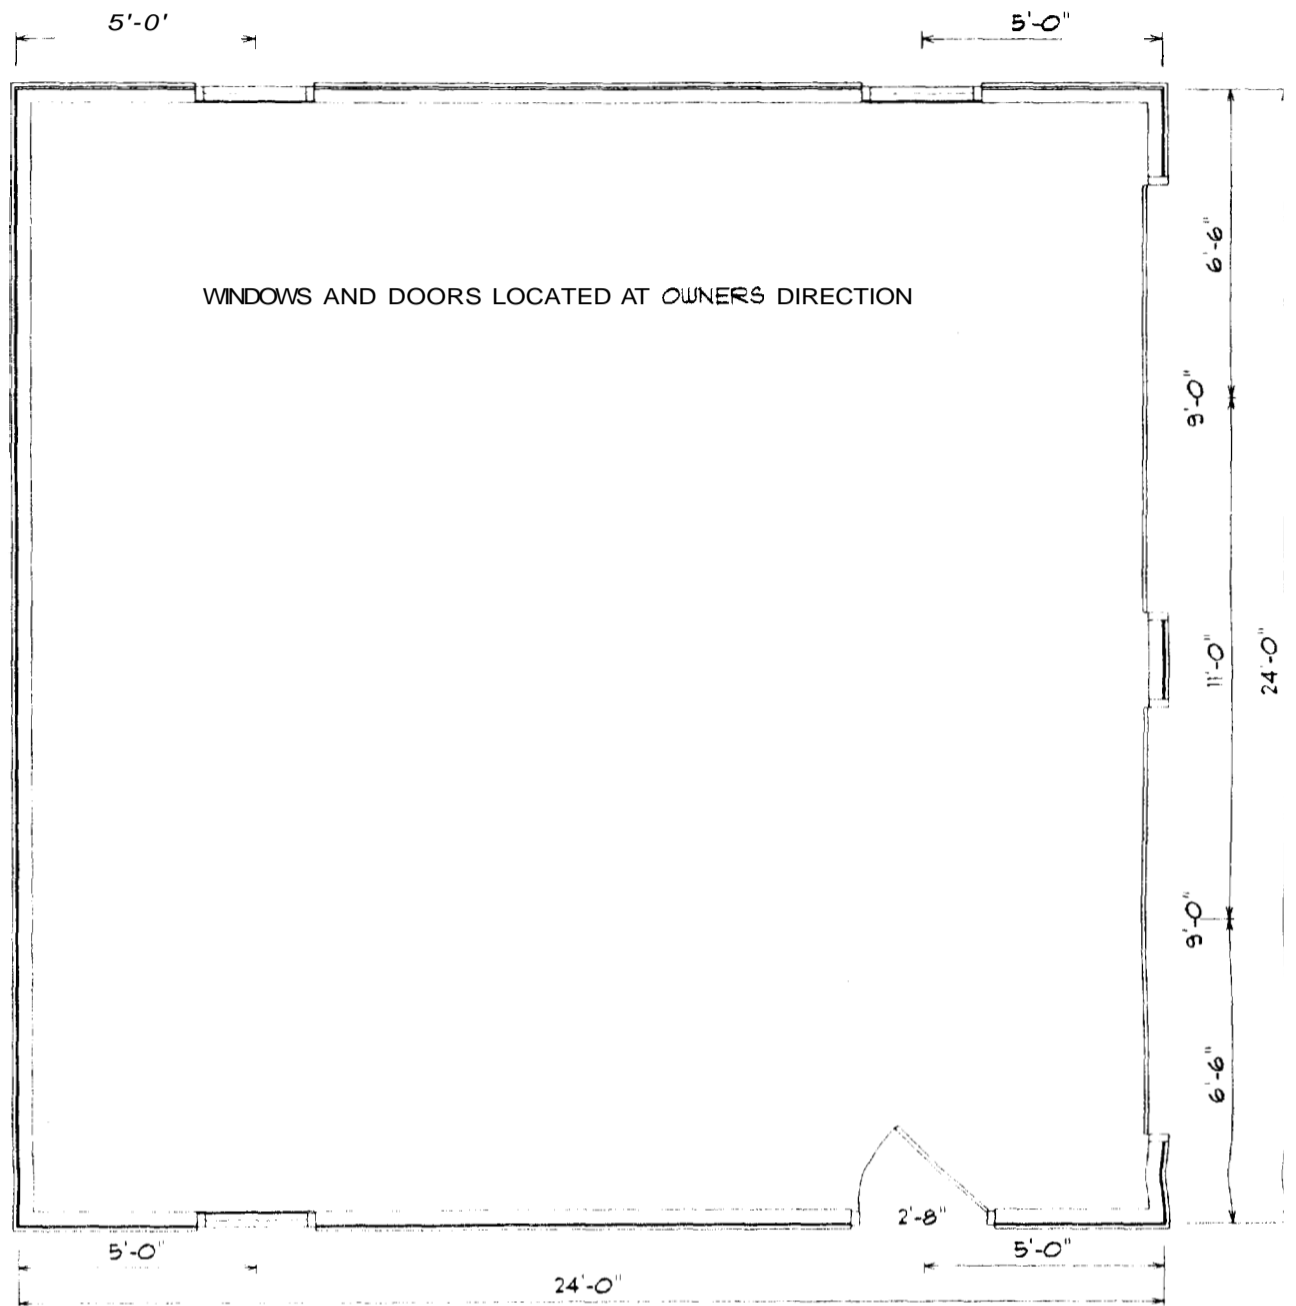

STRUCTURAL

FULL LENGTH RIDGE VENT

FACTORY ROOF TRUSSES 24" O.C.

W/ 1/2" SHEATHING W/ CLIPS

MIN 20 YR ASPHALT SHINGLES

6 MIL CE 4 WATER SHIELD

8" DRIP EDGE

SOFFIT VENT

2X4 EXT WALLS 16" O.C.


OR 2X6 WALLS 24" O.C.

1/2" SHEATHING

SIDING TO MATCH EXISTING HOUSE

PRESSURE TREATED SILL

ROOF PITCH DICTATED BY OWNER

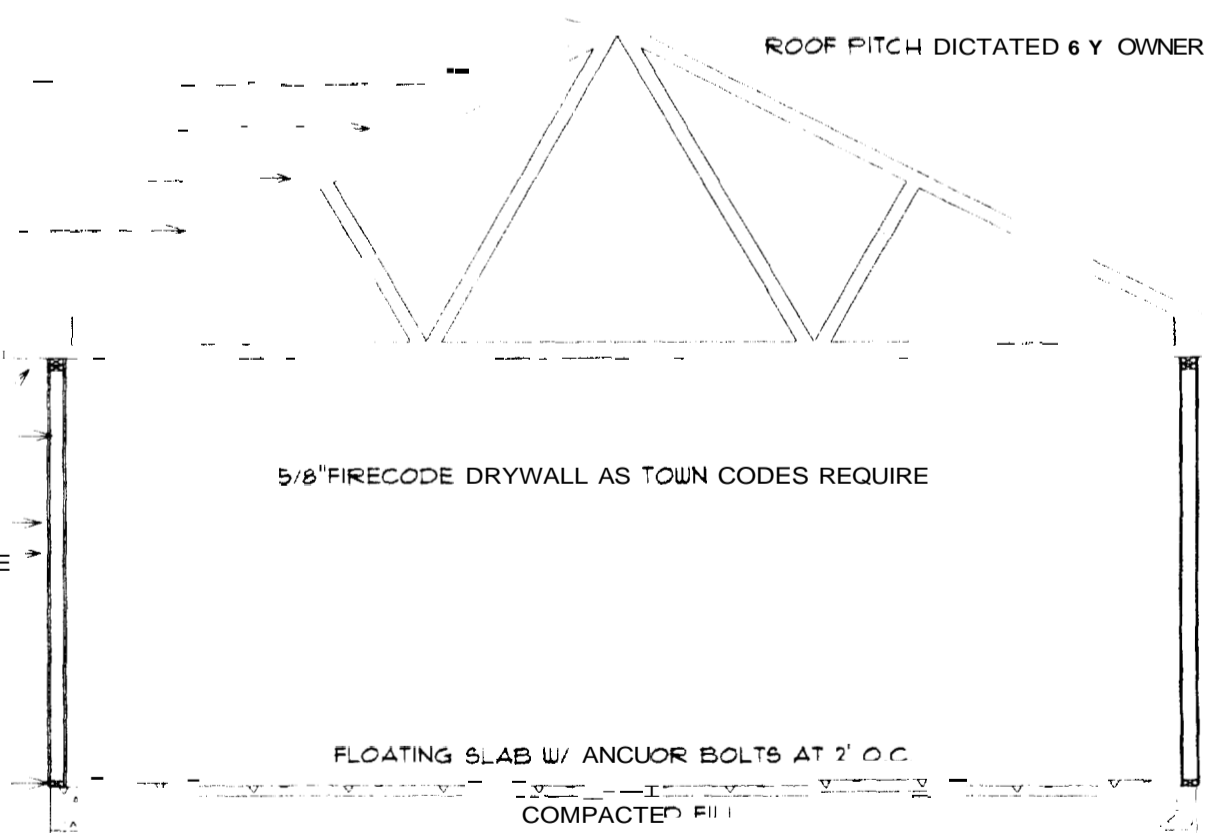

5/8" FIRECODE DRYWALL AS TOWN CODES REQUIRE

FLOATING SLAB W/ ANCHOR BOLTS AT 2' O.C.

COMPACTED FILL