

PROJECT TEAM:

BUILDING TENANT:



309 EAST PACES FERRY ROAD
ATLANTA, GEORGIA 30305
PHONE NUMBER: (678) 402-3000

ARCHITECT:



434 CUMBERLAND AVENUE
PORTLAND, MAINE 04101-2325
TEL: (207) 774-4441
FAX: (207) 774-4016

CWS ARCHITECTS

GENERAL CONTRACTOR:

BY TENANT

ABBREVIATIONS:

- A/C AIR CONDITIONING
- ABV ABOVE
- AC PLAS ACOUSTICAL PLASTER
- ACT ACOUSTIC CEILING TILE
- ADD ADDENDA, ADDENDUM
- ADJ ADJACENT
- AFF ABOVE FINISHED FLOOR
- AP ACCESS PANEL
- BCE BOTTOM CHORD EXTENSION
- BD BOARD
- BLP BORROWED LIGHT PANEL
- BO BOTTOM OF
- BOF BOTTOM OF FOOTING
- BOS BOTTOM OF STEEL
- BS BOTH SIDES
- BSE BRICK SHELF ELEVATION
- C CHANNEL
- CPT CARPET
- CB CATCH BASIN; CHALKBOARD
- CFM CUBIC FEET PER MINUTE
- CJ CONTROL JOINT; CONSTRUCTION JOINT
- CL CENTERLINE
- CMU CONCRETE MASONRY UNIT
- CT CERAMIC TILE
- CUH CABINET UNIT HEATER
- DF DRINKING FOUNTAIN
- DR DOOR
- DW DISHWASHER
- EF EXHAUST FAN; EACH FACE
- EJ EXPANSION JOINT
- EPDM ETHYLENE PROPYLENE DIENE MONOMER
- EW EACH WAY
- EWV ELECTRIC WATER COOLER
- EX EXISTING
- EXG EXISTING
- EXIST EXISTING
- EXT EXTERIOR
- EXTR EXTERIOR
- FB FLAT BAR
- FBO FURNISHED BY OTHERS
- FCD FLOOR CLEAN-OUT
- FD FLOOR DRAIN
- FE FIRE EXTINGUISHER
- FEC FIRE EXTINGUISHER CABINET
- FF FINISHED FLOOR; FAR FACE
- FIN FINISH(ED)
- FIXT FIXTURE
- FL FLOOR
- FO FRAMED OPENING
- FOF FACE OF FINISH
- FS FAR SIDE
- GA GAGE, GAUGE
- GB GRAB BAR
- GC GENERAL CONTRACTOR
- GOT GYPSUM DROP-IN TILE
- GL GLASS
- GWB GYPSUM WALL BOARD
- H/C HANDICAPPED; HOLLOW CORE
- HDO HIGH DENSITY OVERLAY
- HM HOLLOW METAL
- HOR HORIZONTAL
- HRRU HEAT RECOVERY UNIT
- HVV HEATING AND VENTILATING
- HVAC HEATING, VENTILATING AND AIR CONDITIONING
- HWH HOT WATER HEATER
- ID INSIDE DIAMETER
- IF INSIDE FACE
- IJ ISOLATION JOINT
- INT INTERIOR
- INTR INTERIOR
- INV INVERT
- JNT JOINT
- L ANGLE
- LH LONG LEG HORIZONTAL
- LLV LONG LEG VERTICAL
- LP LIGHTING PANEL
- MDO MEDIUM DENSITY OVERLAY
- MO MASONRY OPENING
- MR MOISTURE-RESISTANT
- MUA MAKE-UP AIR
- NIC NOT IN CONTRACT
- NIS NOT TO SCALE
- OC ON CENTER
- OF OUTSIDE FACE; OWNER FURNISHED
- OFIC OWNER FURNISHED AND INSTALLED BY CONTRACTOR
- OH OVERHEAD
- OPG OPENING
- OPP OPPOSITE
- PA PUBLIC ADDRESS
- PAF POWER-ACTUATED FASTENER
- P PLATE, PROPERTY LINE
- PLAM PLASTIC LAMINATE
- PLAS PLASTER
- PLF POUNDS PER LINEAR FOOT
- PLYWD PLYWOOD
- PP POWER PANEL
- PSF POUNDS PER SQUARE FOOT
- PSI POUNDS PER SQUARE INCH
- PTD PAINTED, PAPER TOWEL DISPENSER
- PTN PARTITION
- PVC POLYVINYL CHLORIDE
- R RISER; RADIUS
- RB RUBBER BASE
- REF REFRIGERATOR
- REFRIG REFRIGERATOR
- RD ROOF DRAIN
- RM ROOM
- RO ROUGH OPENING
- RR REMOVABLE PANEL
- RR-RAIL RUB-RAIL
- SC SOLID CORE
- SF SQUARE FOOT; SUPPLY FAN
- SK SHEAR KEY
- SM SIMILAR
- SS STAINLESS STEEL
- ST STEEL
- STD STANDARD
- STR STRUCTURAL
- STR STRUCTURAL
- T TYPICAL
- T&B TOP AND BOTTOM
- TEB TEMPORARY BENCHMARK
- TCE TOP CHORD EXTENSION
- TJ THE JOIST
- TU TOP OF
- TOC TOP OF CONCRETE
- TOD TOP OF FOOTING
- TOM TOP OF MASONRY
- TOP TOP OF PIER
- TOS TOP OF STEEL; TOP OF SLAB
- TOW TOP OF WALL
- TPD TOILET PAPER DISPENSER
- TRP TYPICAL
- UH UNIT HEATER
- UNO UNLESS NOTED OTHERWISE
- VB VAPOR BARRIER
- VCT VINYL COMPOSITION TILE
- VERT VERTICAL
- VIF VERIFY IN FIELD
- VP VISION PANEL
- VTR VENT THROUGH THE ROOF
- VWC VINYL WALL COVERING
- W WITH
- WC WATER CLOSER
- WD WOOD
- WF WIDE FLANGE
- WH WATER HEATER
- WIN WINDOW
- WLSO WALLBOARD, TYPICAL GWB
- W/O WITHOUT
- WO WINDOW OPENING
- WP WORKING POINT
- WS WEB STIFFENER
- WFW WELDED WIRE FABRIC

SYMBOLS LEGEND:

- BUILDING SECTION
- EXTERIOR ELEVATION
- WALL SECTION
- WALL SECTION
- REVISION
- ELEVATION LEVEL
- DOOR NUMBER
- WINDOW TYPE
- INTERIOR ELEVATION
- ROOM NAME
- ROOM NAME ROOM NUMBER
- ROOM NAME ROOM SQUARE FOOTAGE
- EXISTING WALL/PARTITION - TO REMAIN
- EXISTING WALL TO BE REMOVED; OTHER DASHED ITEMS WITH REMOVALS PLANS ARE ALSO TO BE REMOVED
- NEW WALL/PARTITION
- PARTITION TYPE, REF. PARTITION SCHEDULE AND LEGEND FOR ADDITIONAL INFORMATION
- EXISTING FIRE RATED WALL ASSEMBLY
- NEW FIRE RATED WALL ASSEMBLY



STORE #: FO _____
PORTLAND, ME


STORE PLANNING NOTES

LAYOUT COMPLETED- 02/05/10
NEW STORE COMPLETED

REVISIONS COMPLETED- 02/15/10
ADDED CLEARANCE AREA DEMISING WALL AS 1 HR RATED AND LEFT EXISTING DOOR IN APPLIANCE AREA AS EXIT DOOR.

NOTE: THESE DRAWINGS HAVE BEEN UPDATED TO THE CURRENT SPECIFICATIONS FOR AN AARON'S SALES AND LEASE OWNERSHIP STORE. DEVIATION FROM THESE PLANS IS NOT PERMITTED WITHOUT EXPRESS WRITTEN PERMISSION.

LOCUS

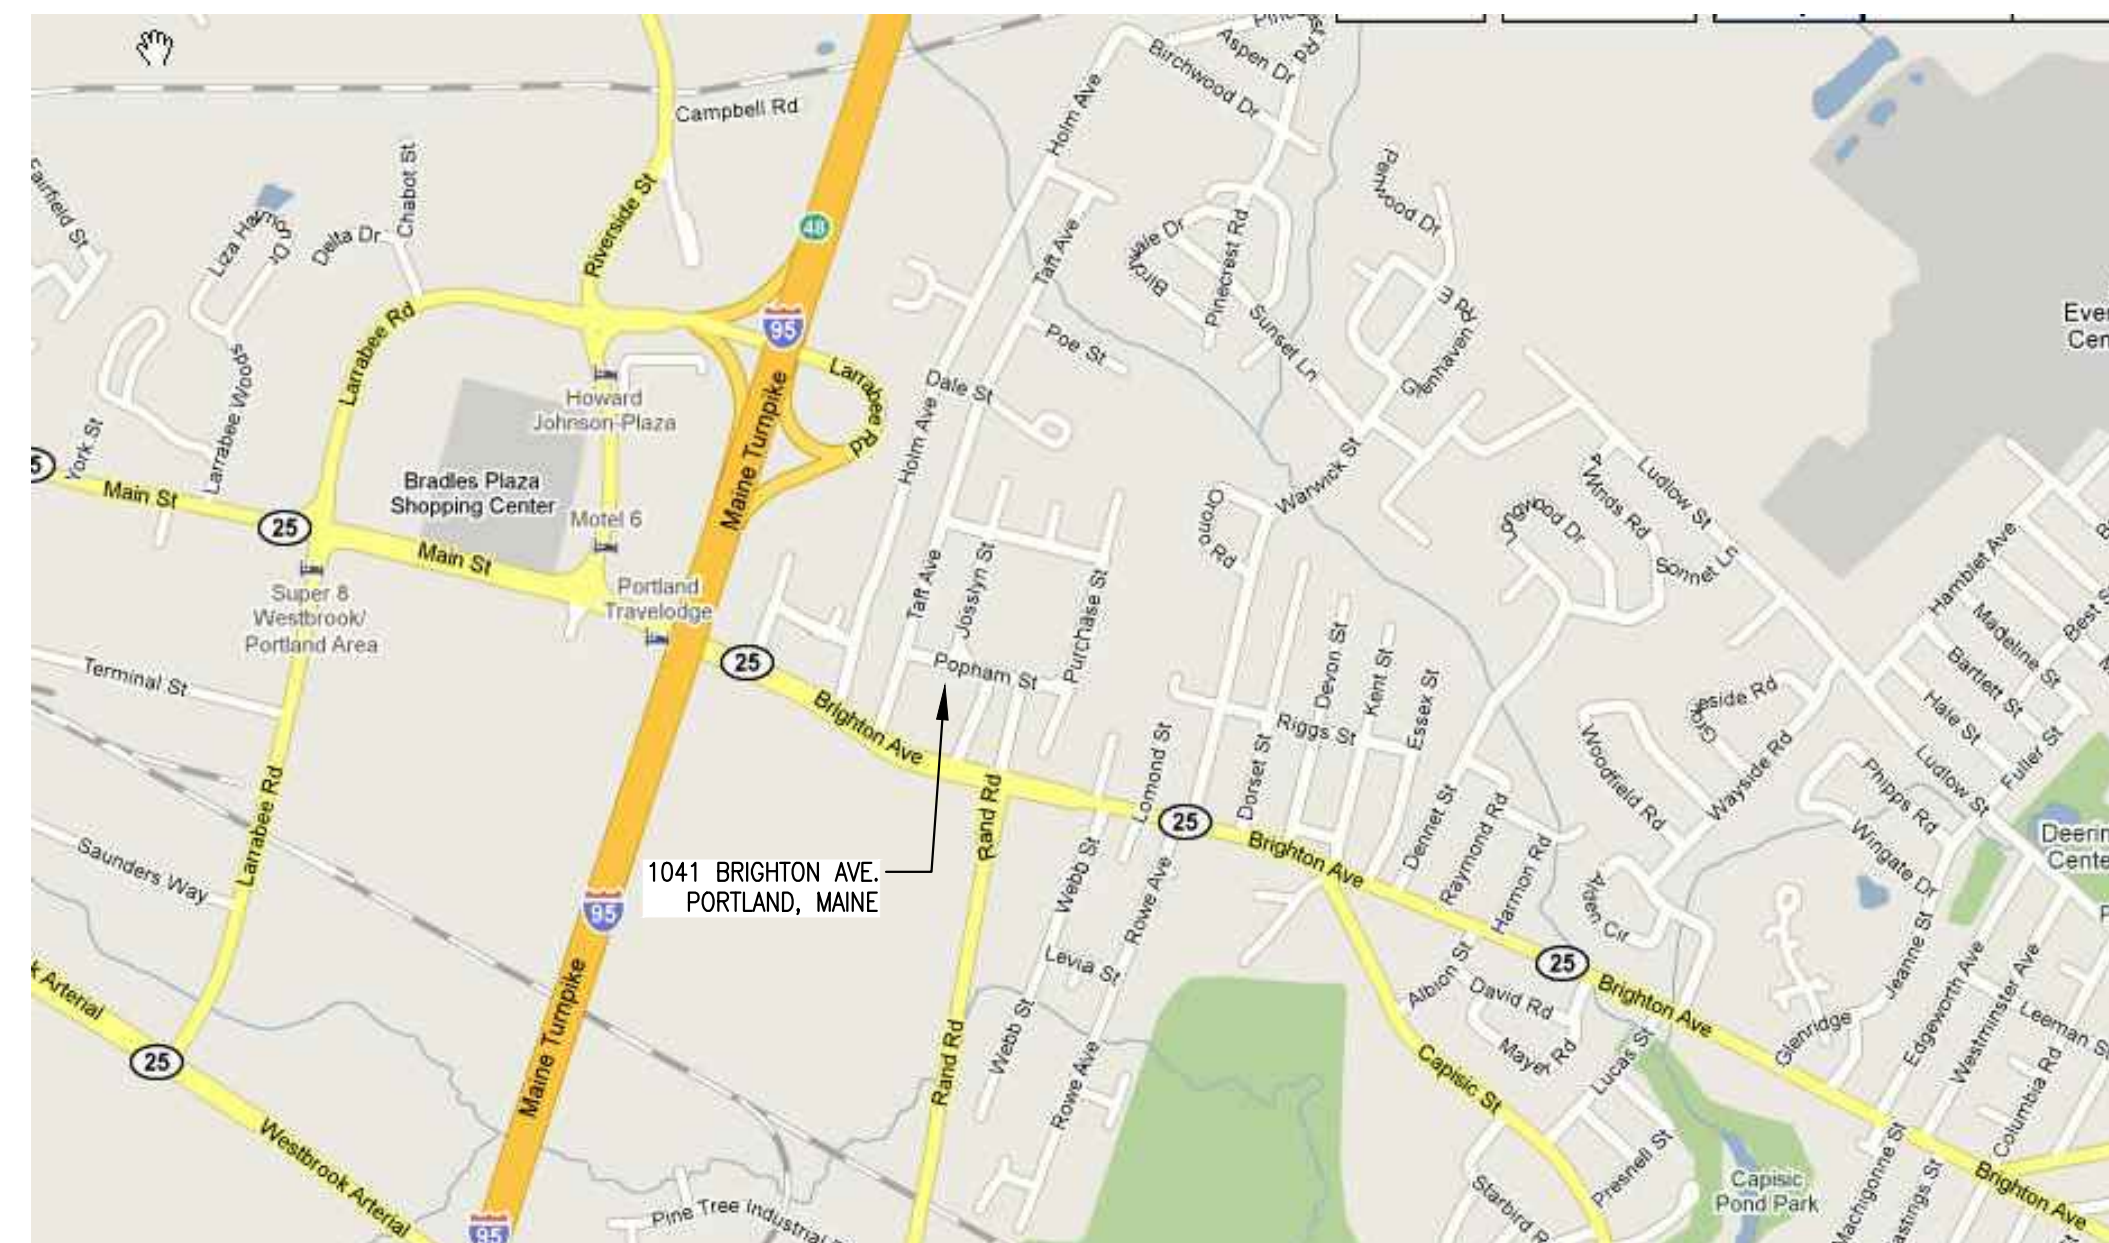


DRAWING STATUS LIST		ISSUE DESCRIPTION AND DATE
DWG. NO.	DRAWING NAME	
TP	TITLE PAGE AND DRAWING INDEX	ISSUED FOR CONSTRUCTION AUGUST 29, 2008
	LIFE SAFETY DRAWINGS	
LS1.0	CODE COMPLIANCY REPORT	
LS1.1	ARCHITECTURAL LIFE SAFETY PLAN	
	AARON'S PRODUCED DRAWINGS	
D1	DEMOLITION PLAN	
A2	FINISH SCHEDULES & NOTES	
A3	DIMENSION PLAN	
A4	FINISH PLAN & LOGO PLACEMENT	
A5	VENDOR LOGO ELEVATIONS	
A6	ENLARGED PLAN & ELEVATIONS OF TOILET ROOMS	
E1	ELECTRICAL PLAN	
E2	REFLECTIVE CEILING PLAN	
SP1	CONSTRUCTION SPECIFICATIONS	
SP2	CONSTRUCTION SPECIFICATIONS	
SP3	FIXTURE SPECIFICATIONS	

AARON'S RENOVATIONS

1041 BRIGHTON AVE.
PORTLAND, MAINE

CWS Architects
434 Cumberland Avenue
Portland, ME 04101
Phone: (207) 774-4441
Fax: (207) 774-4016
www.CWSarch.com

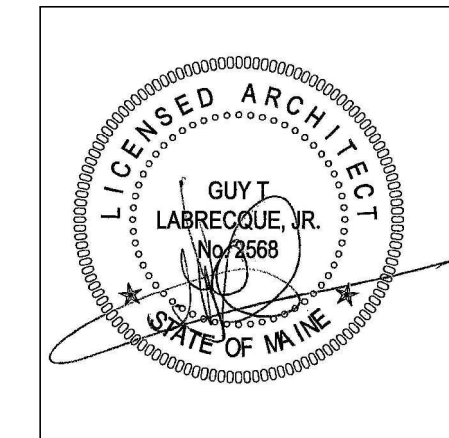

AARON'S RENOVATIONS
1041 BRIGHTON AVENUE
PORTLAND, MAINE 04101

SEI/AARON'S, INCORPORATED
Owner:
5108 PIEDMONT ROAD, SUITE 202
ATLANTA, GA 30350

REVISIONS:

Date:	Description:

TITLE PAGE AND DRAWING INDEX

Drawing Title: TP
Scale: N.T.S.
Date: 02/19/2010
CWS Proj. No.: 09429

Drawing Number:
TP