


NOTE:  
DRAWING  
DERIVED  
FROM DEED  
DESCRIPTION  
IN MORTGAGE  
INSPECTION  
DEED 18408  
PAGE 136

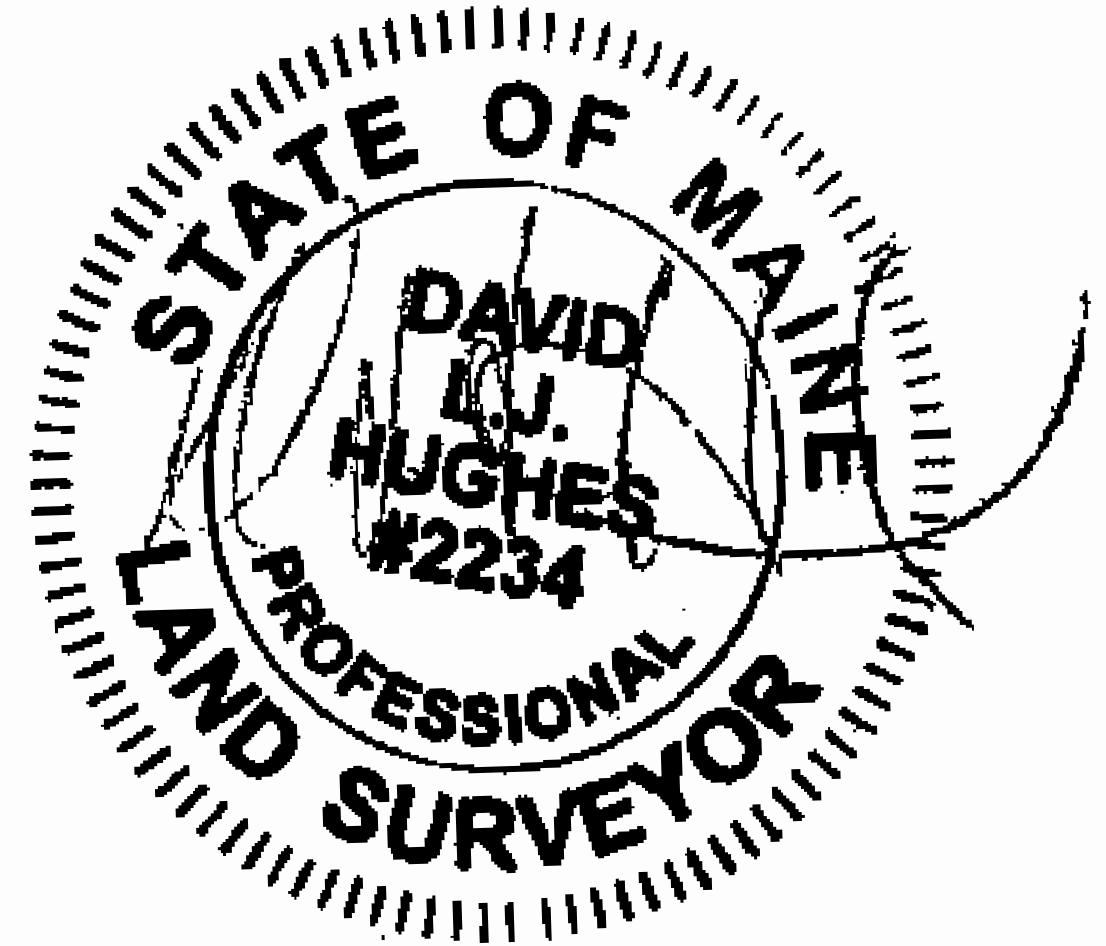

I HEREBY CERTIFY TO: Eli N. Small

Monuments found did not conflict with the deed description.  
Setbacks do not violate town zoning requirements.

APPARENT EASEMENTS AND RIGHTS OF WAY ARE SHOWN. OTHER ENCUMBRANCES, RECORDED OR NOT, MAY EXIST. THIS SKETCH WILL NOT REVEAL ABUTTING DEED CONFLICTS, IF ANY.

copyright

1 Lot Plan  
SCALE: 1" = 10'


Livingston-Hughes  
**NOT FOR CONSTRUCTION**

PROJECT:  
ADDITION  
KATIE & ELI SMALL  
314 LUDLOW STREET  
PORTLAND, ME

DRAWING: LOT PLAN  
SCALE:  
DATE: JUNE 30, 2011

DRAWN BY: LML  
REVISED:

C-1.1

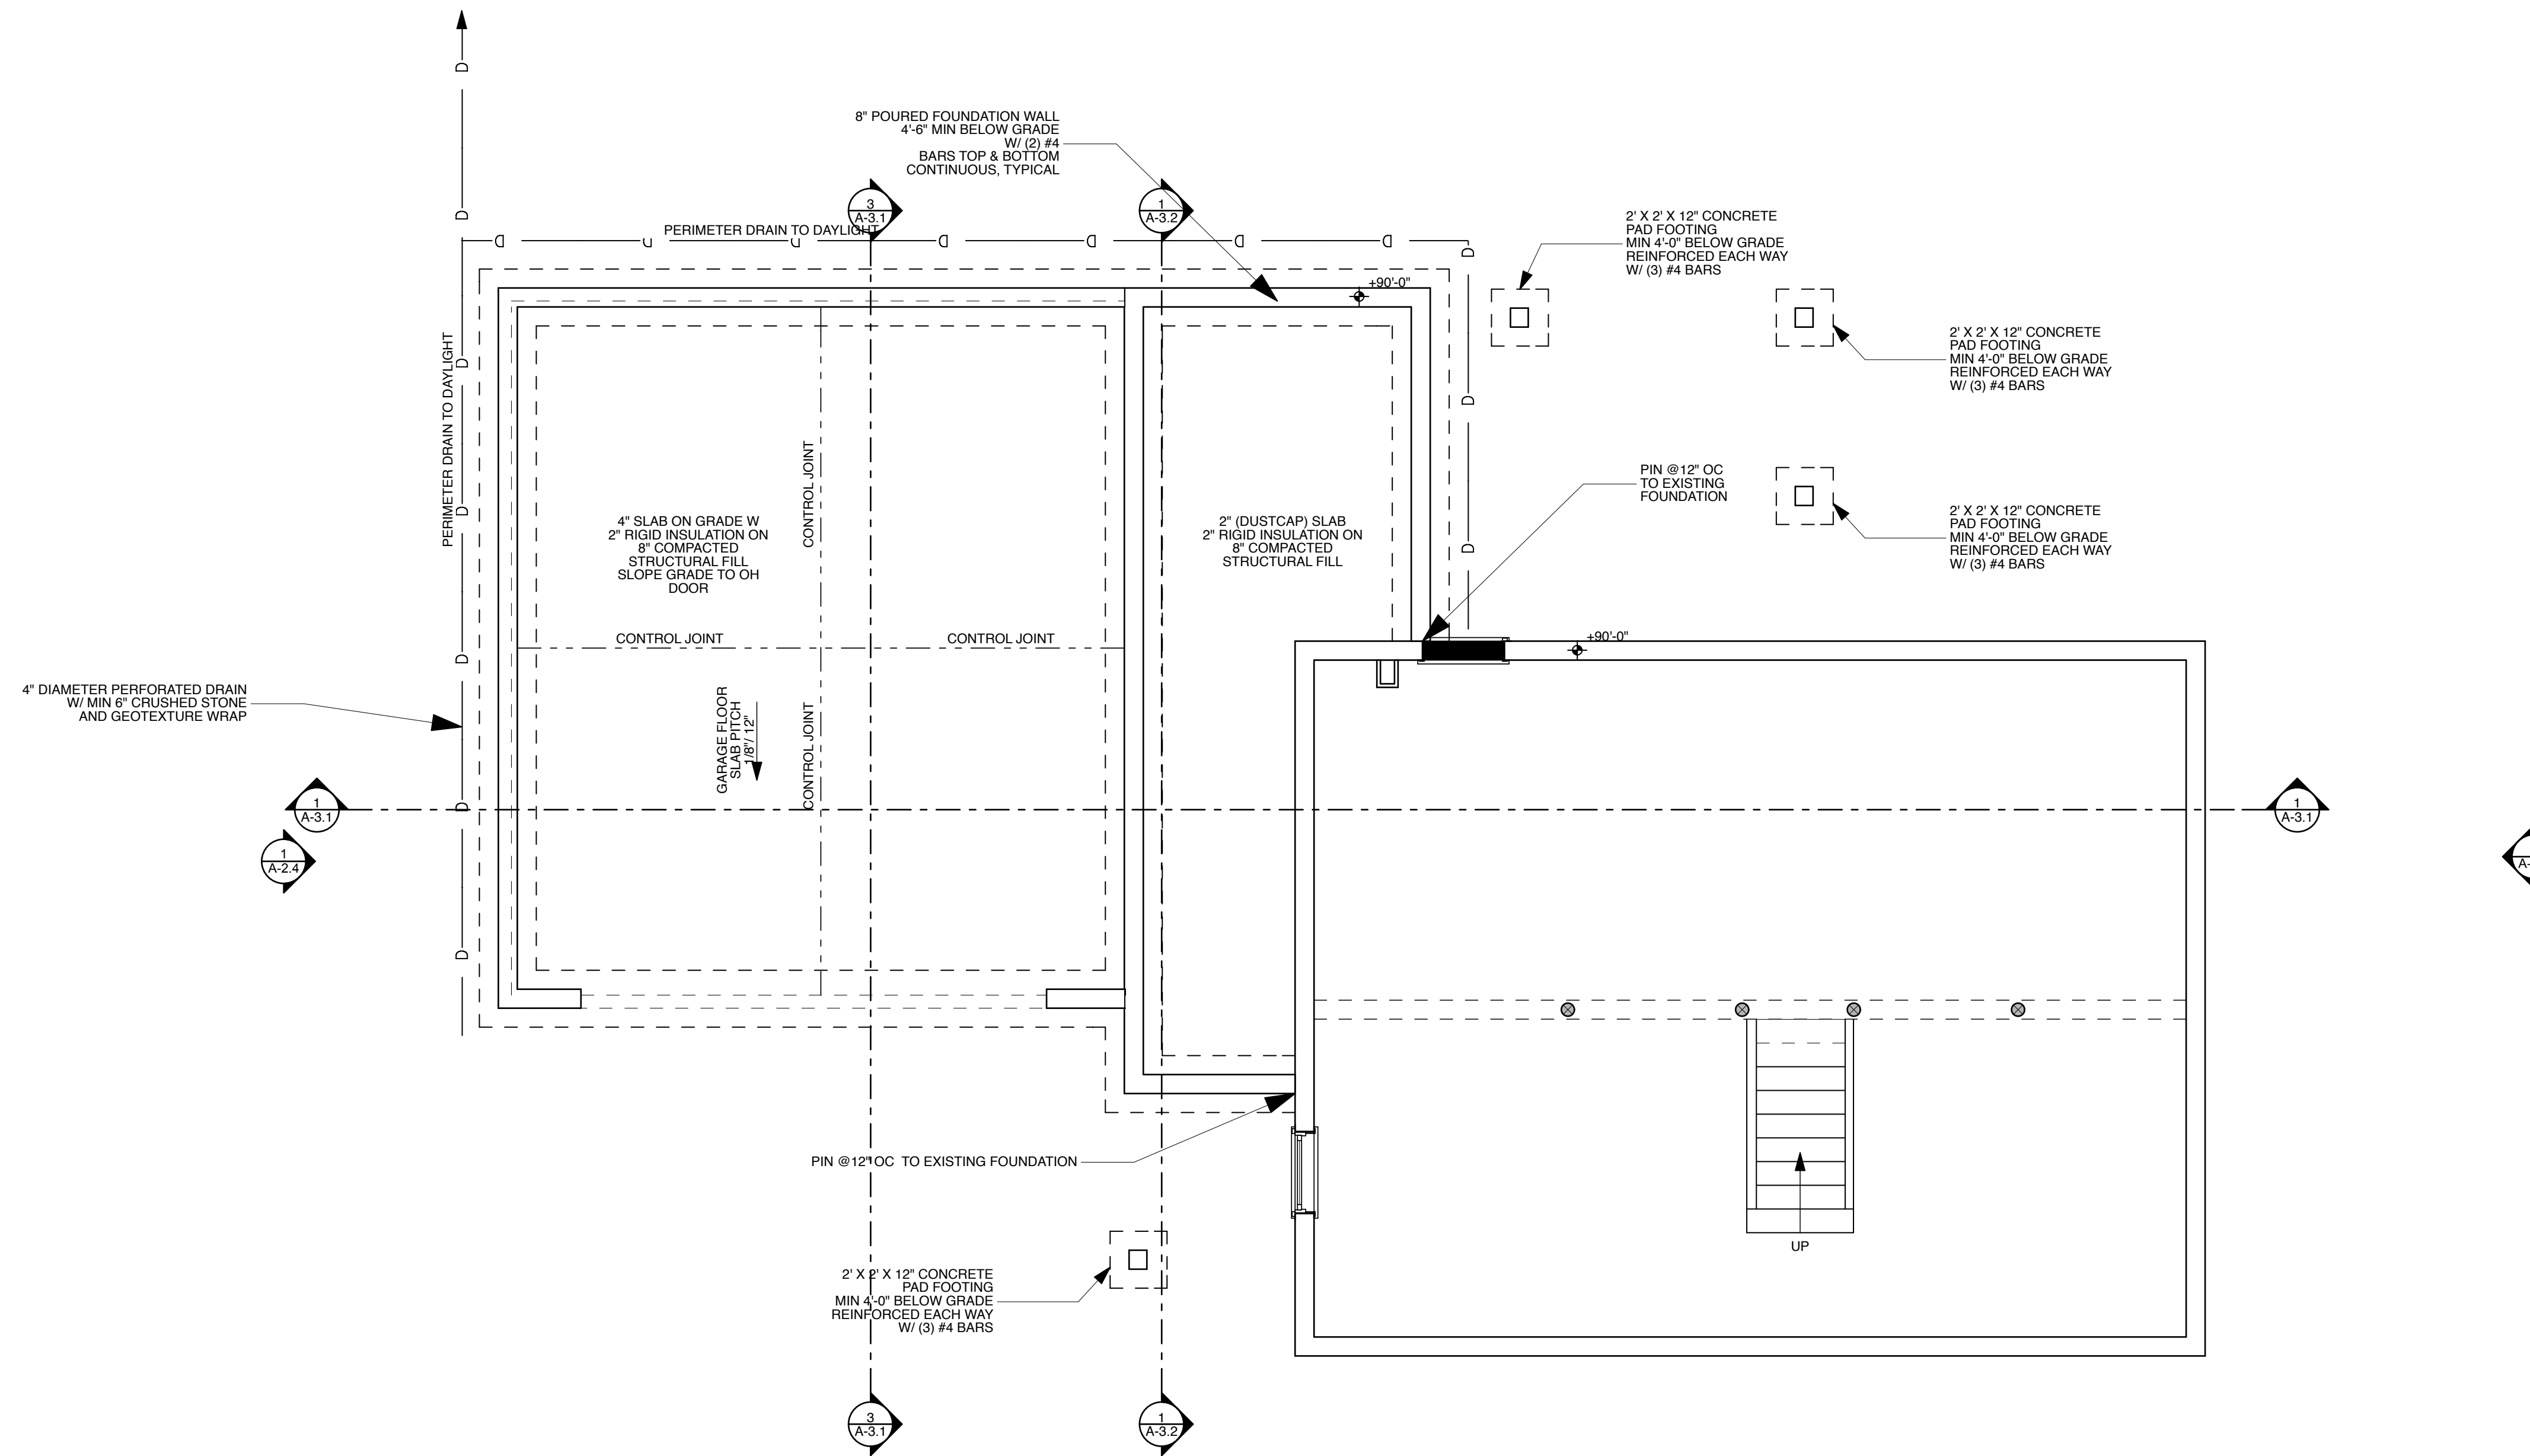

NOTE:  
CONTRACTOR RESPONSIBLE FOR COORDINATING STRUCTURAL  
DRAWINGS

1 North Elevation  
SCALE: 1/4" = 1'-0"


# PERMIT SET NOT FOR CONSTRUCTION

PROJECT:  
ADDITION  
KATIE & ELI SMALL  
314 LUDLOW STREET  
PORTLAND, ME

DRAWING: BASEMENT  
SCALE:  
DATE: JUNE 30, 2011

DRAWN BY: LML  
REVISED:

A-1.1

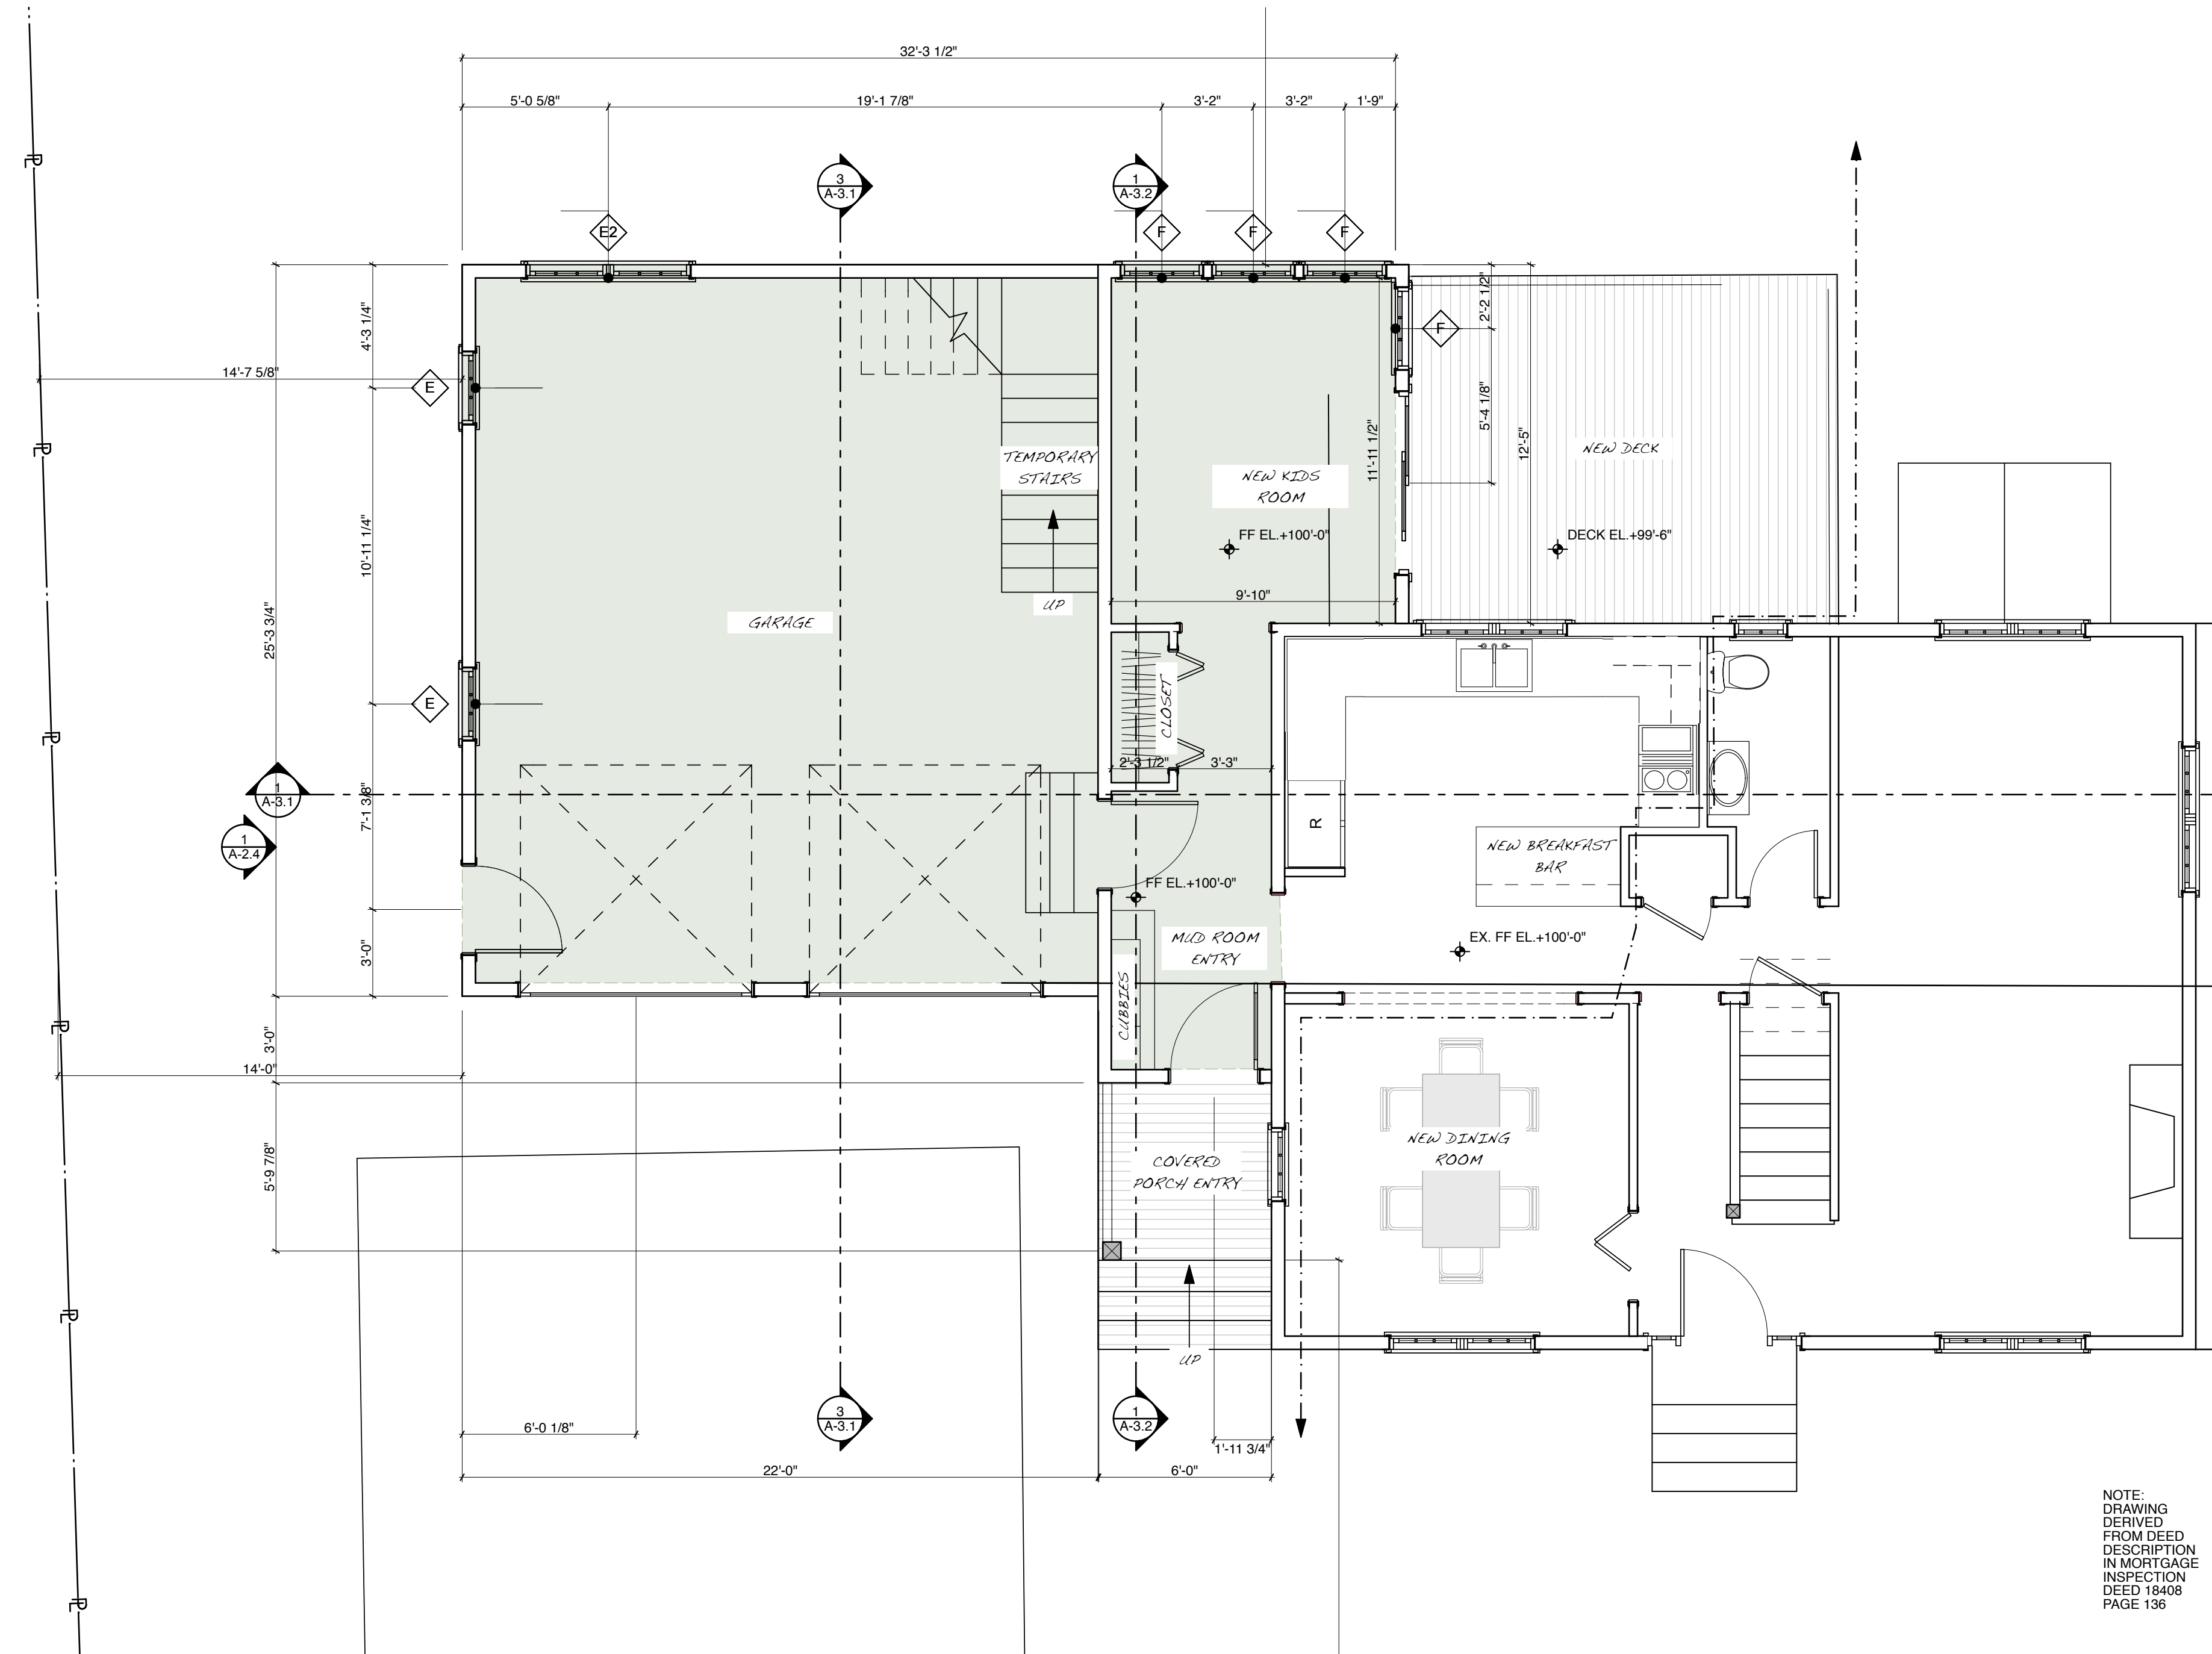

NOTE:  
CONTRACTOR RESPONSIBLE FOR COORDINATING STRUCTURAL  
DRAWINGS

# PERMIT SET NOT FOR CONSTRUCTION

PROJECT:  
**ADDITION**  
KATIE & ELI SMALL  
314 LUDLOW STREET  
PORTLAND, ME

DRAWING: MAIN FLOOR


SCALE: 1/4" = 1'-0"

DATE: JUNE 30, 2011

DRAWN BY: LML

REVISED:

A-1.2

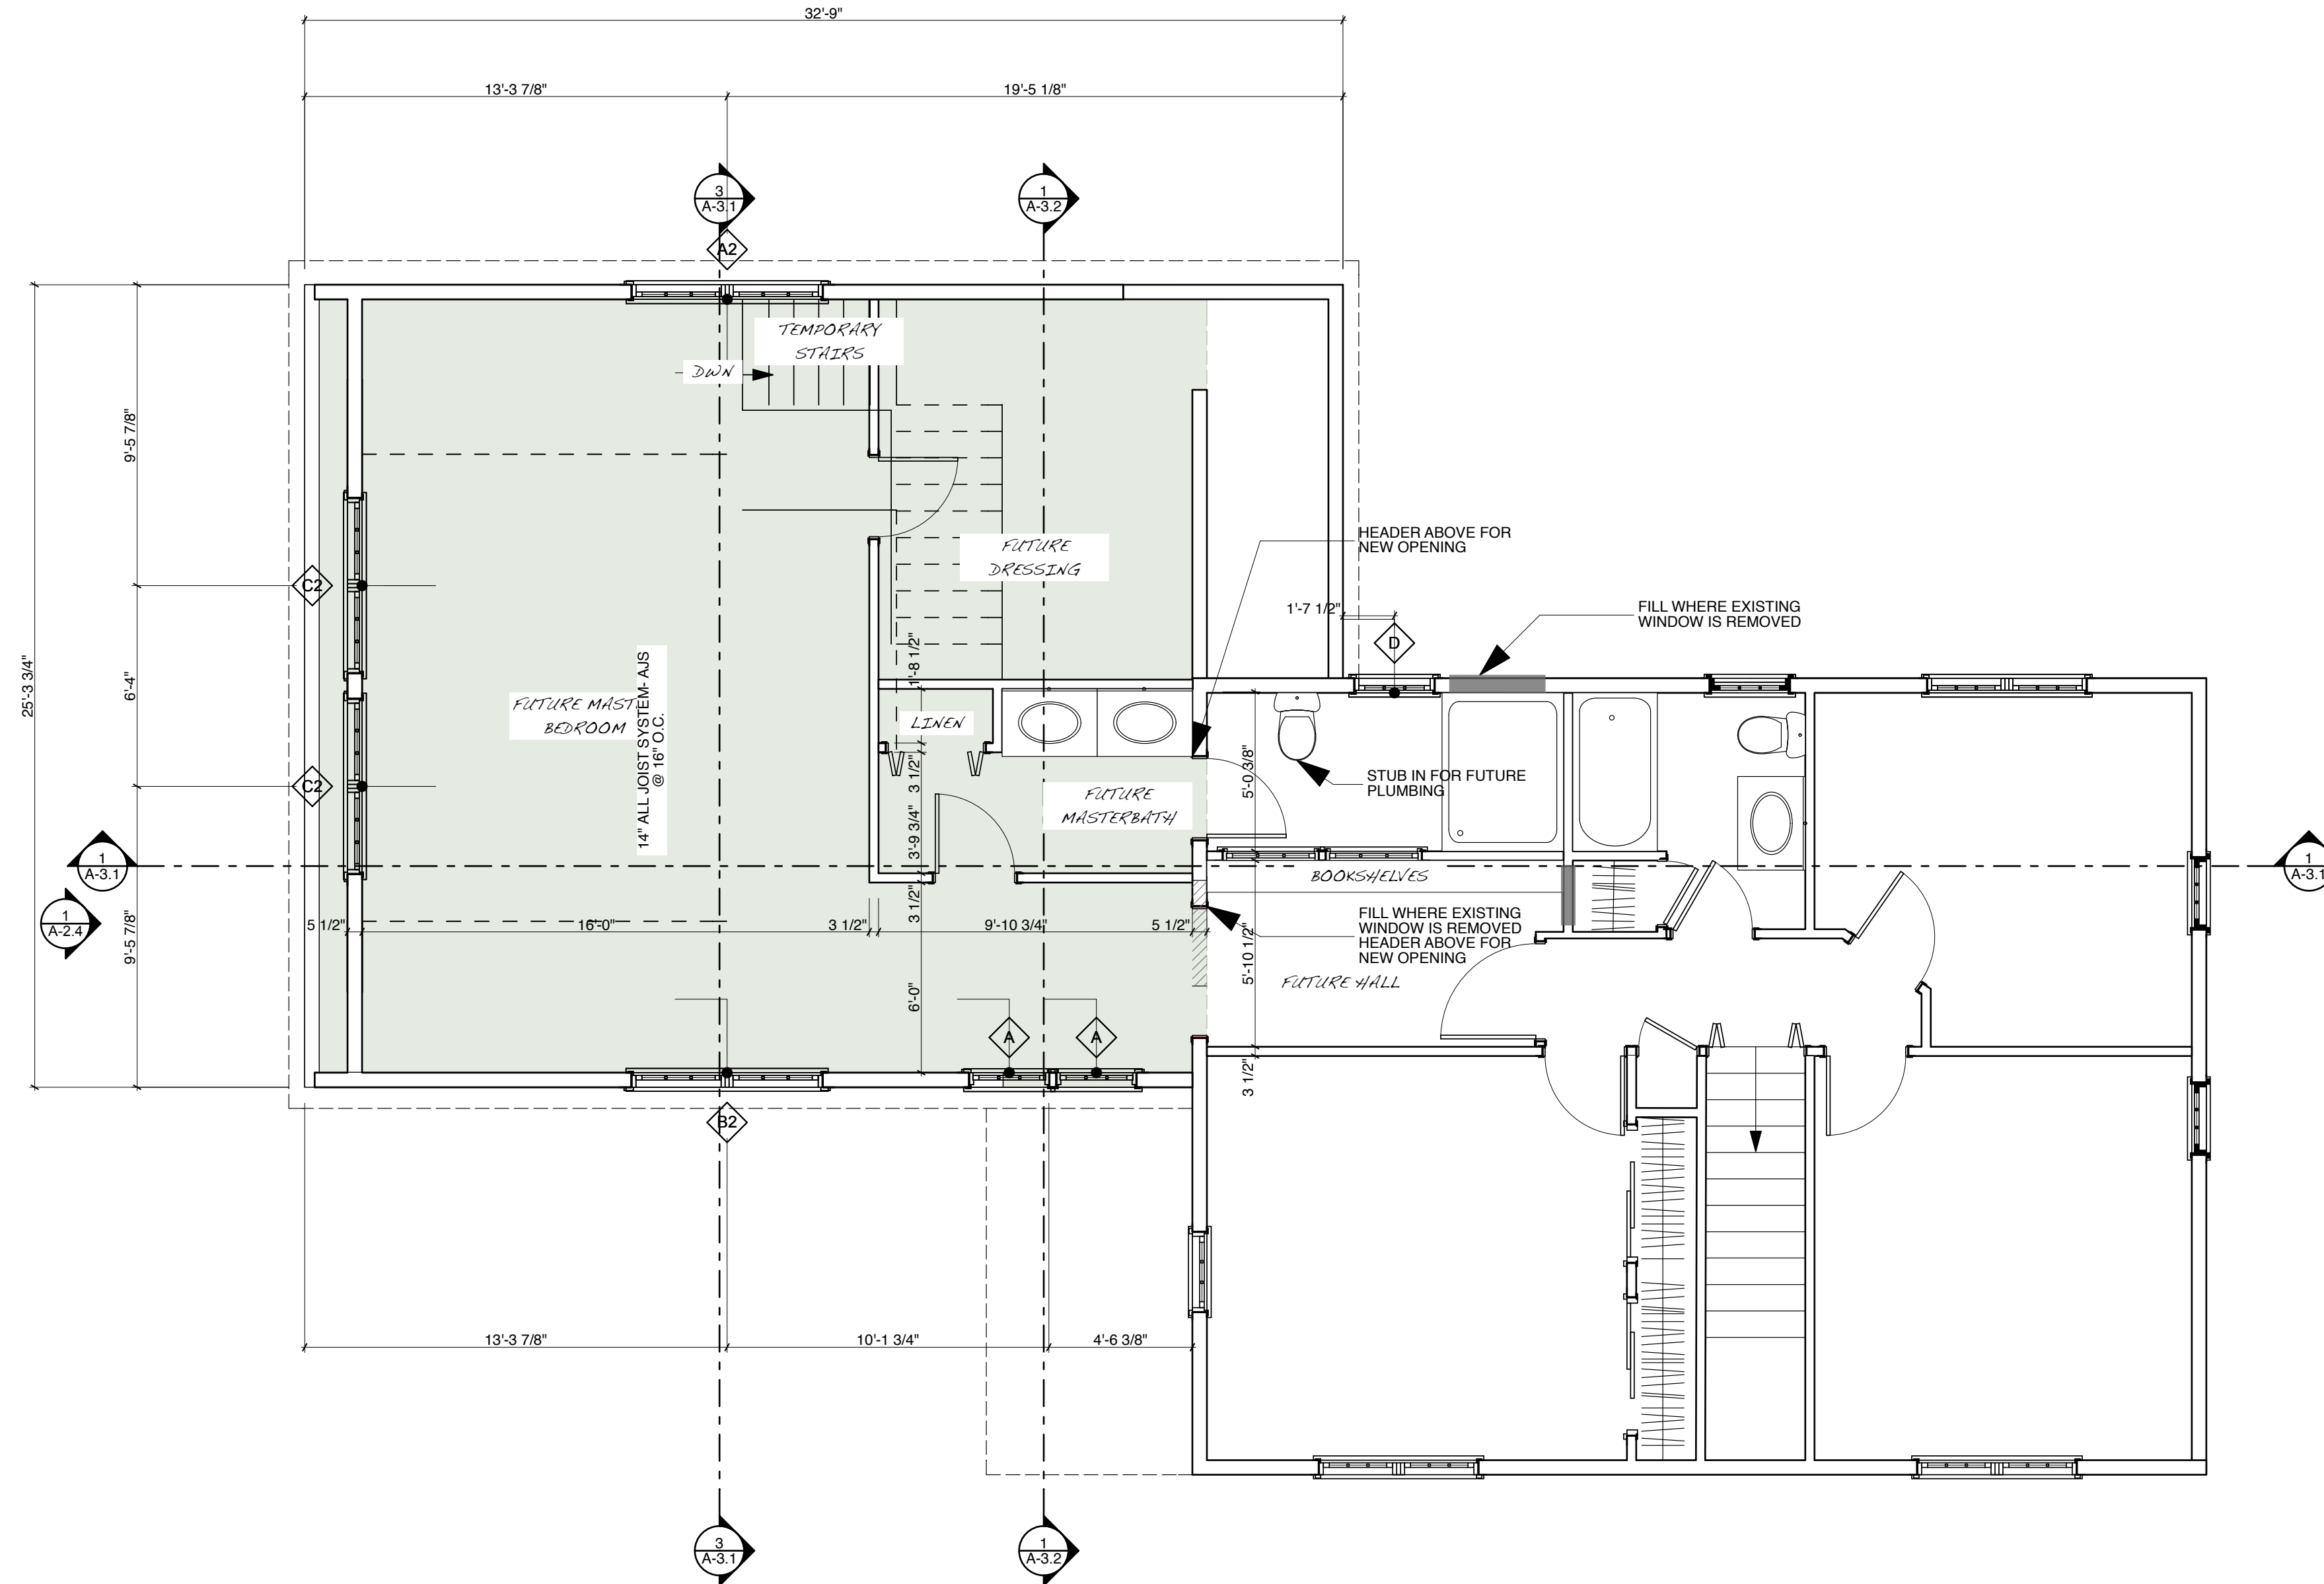

NOTE:  
CONTRACTOR RESPONSIBLE FOR COORDINATING STRUCTURAL  
DRAWINGS

# PERMIT SET NOT FOR CONSTRUCTION

PROJECT:  
**ADDITION**  
KATIE & ELI SMALL  
314 LUDLOW STREET  
PORTLAND, ME

DRAWING: UPPER FLOOR


SCALE: 1/4" = 1'-0"

DATE: JUNE 30, 2011

DRAWN BY: LML

REVISED:

A-1.3

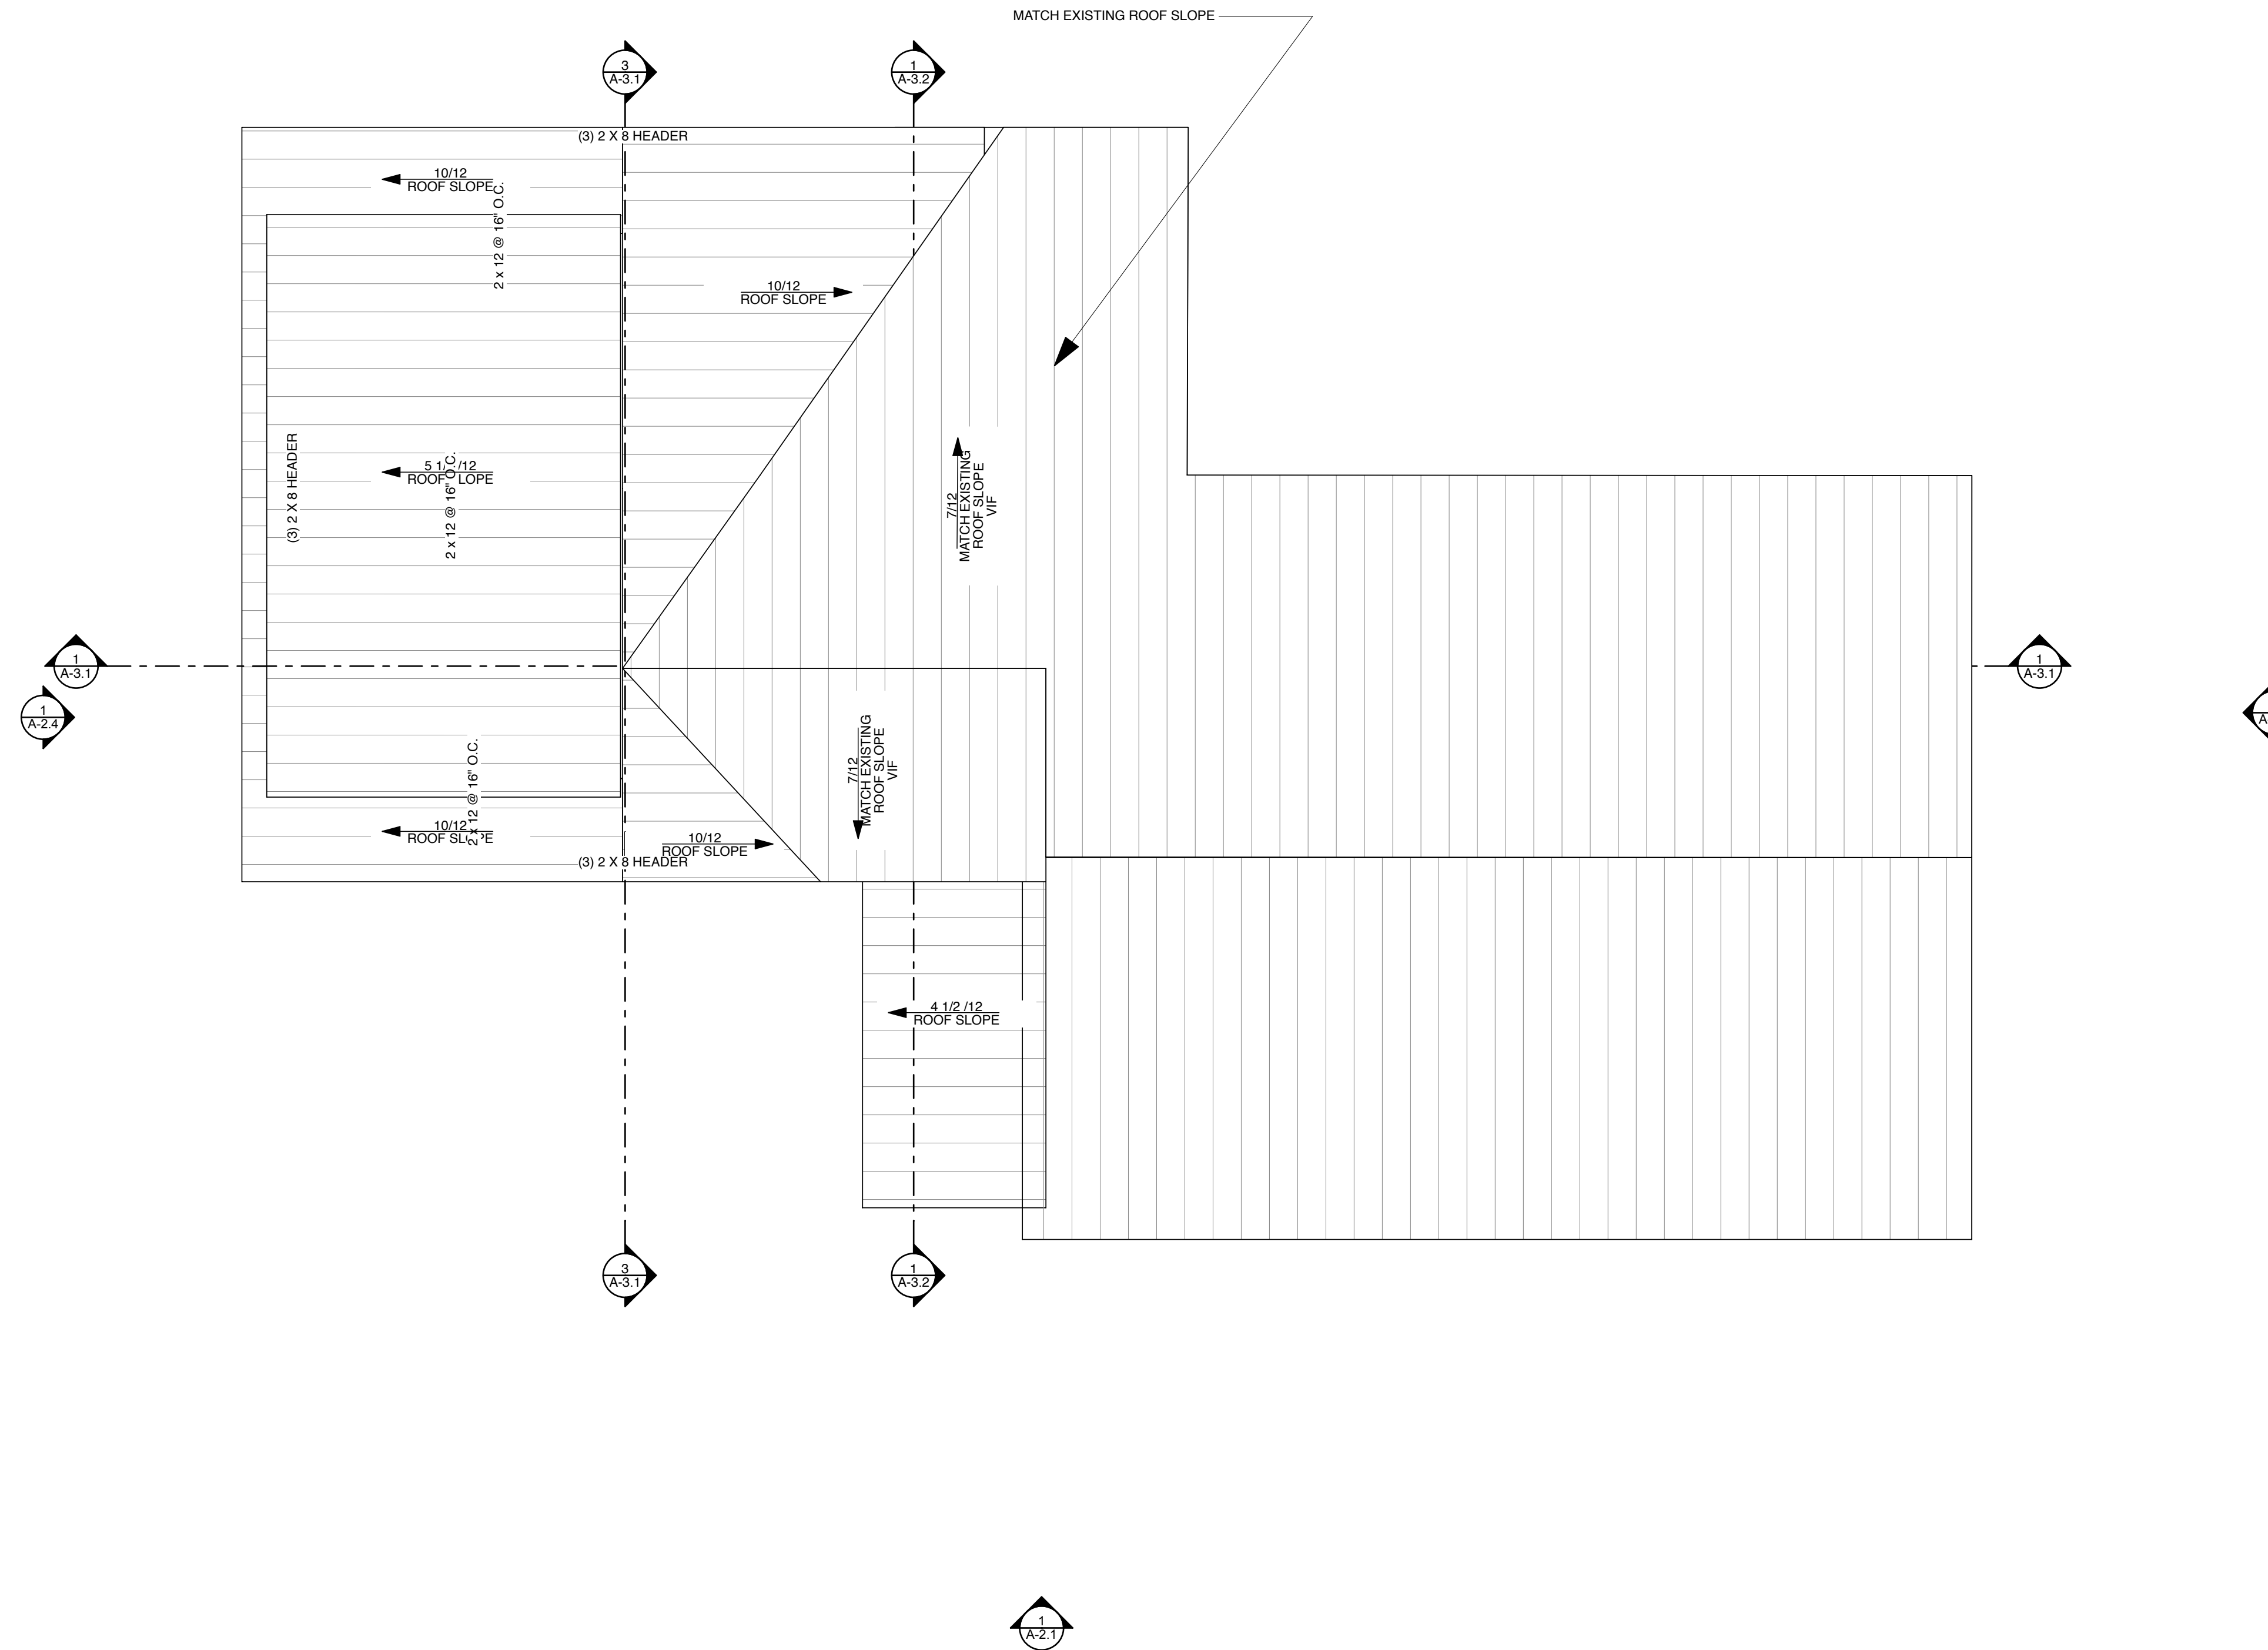

NOTE:  
CONTRACTOR RESPONSIBLE FOR COORDINATING STRUCTURAL  
DRAWINGS

1 North Elevation  
SCALE: 1/4" = 1'-0"

# PERMIT SET NOT FOR CONSTRUCTION


PROJECT:  
ADDITION  
KATIE & ELI SMALL  
314 LUDLOW STREET  
PORTLAND, ME

DRAWING: ROOF PLAN  
SCALE: 1/4" = 1'-0"  
DATE: JUNE 30, 2011

DRAWN BY: LML  
REVISED:

A-1.4

WINDOW SCHEDULE											
ID	R.O. Size		Quantity	Type	Model #	Manufacturer	Material	Glazing	Egress	Tempered	NOTES
	Width	Height									
A	2'-6"	2'-6"	2								
A2	6'-0"	4'-6"	1						YES		
B2	8'-0"	4'-6"	1								
C2	5'-6"	3'-0"	2								
D	2'-6"	3'-6"	1								
E	2'-6"	3'-8"	2								
E2	5'-8"	3'-8"	1								
F	2'-10"	3'-8"	4								

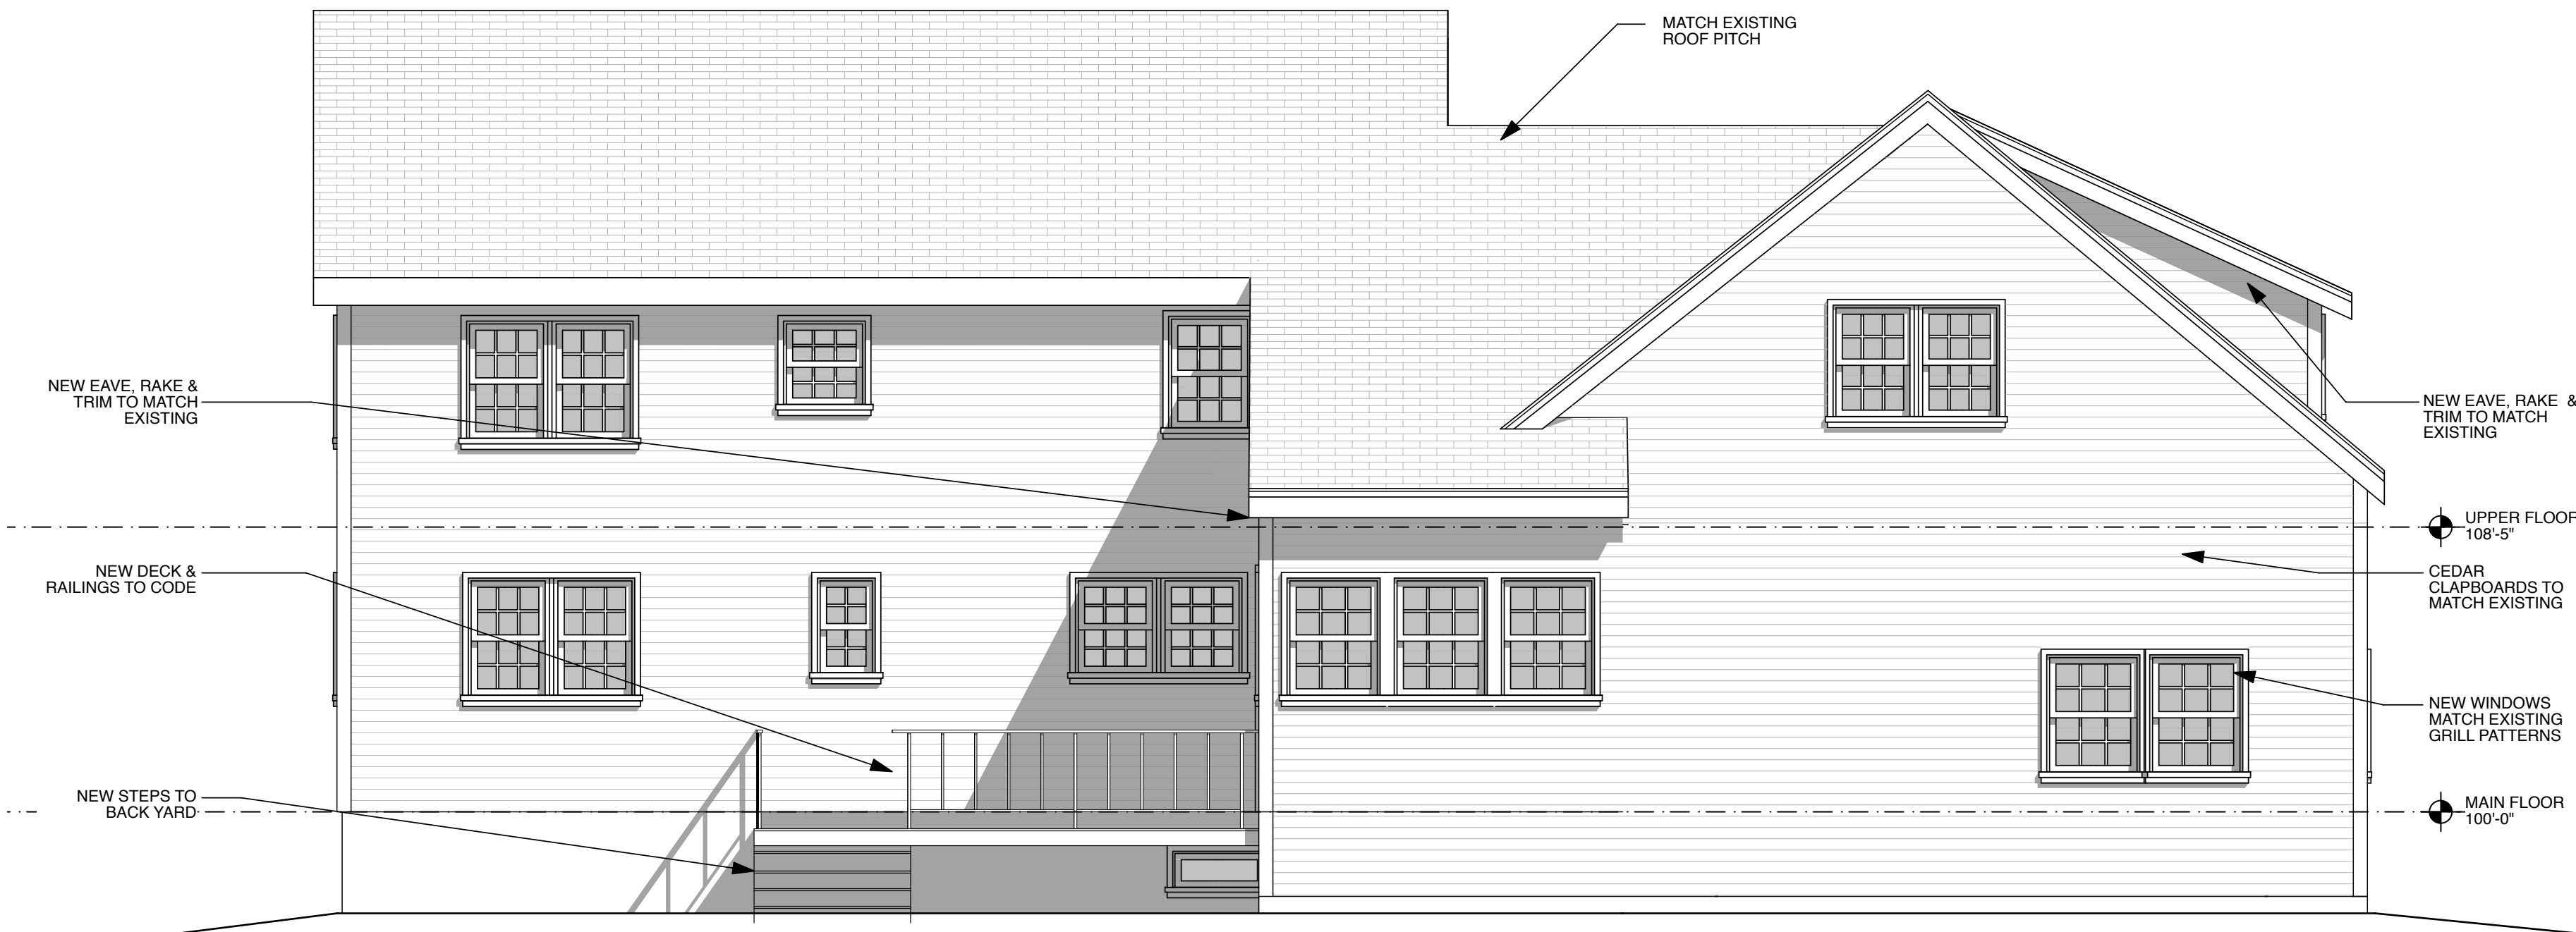


2 North Elevation  
SCALE: 1/4" = 1'-0"



4 East Elevation  
SCALE: 1/4" = 1'-0"






1 South Elevation  
SCALE: 1/4" = 1'-0"

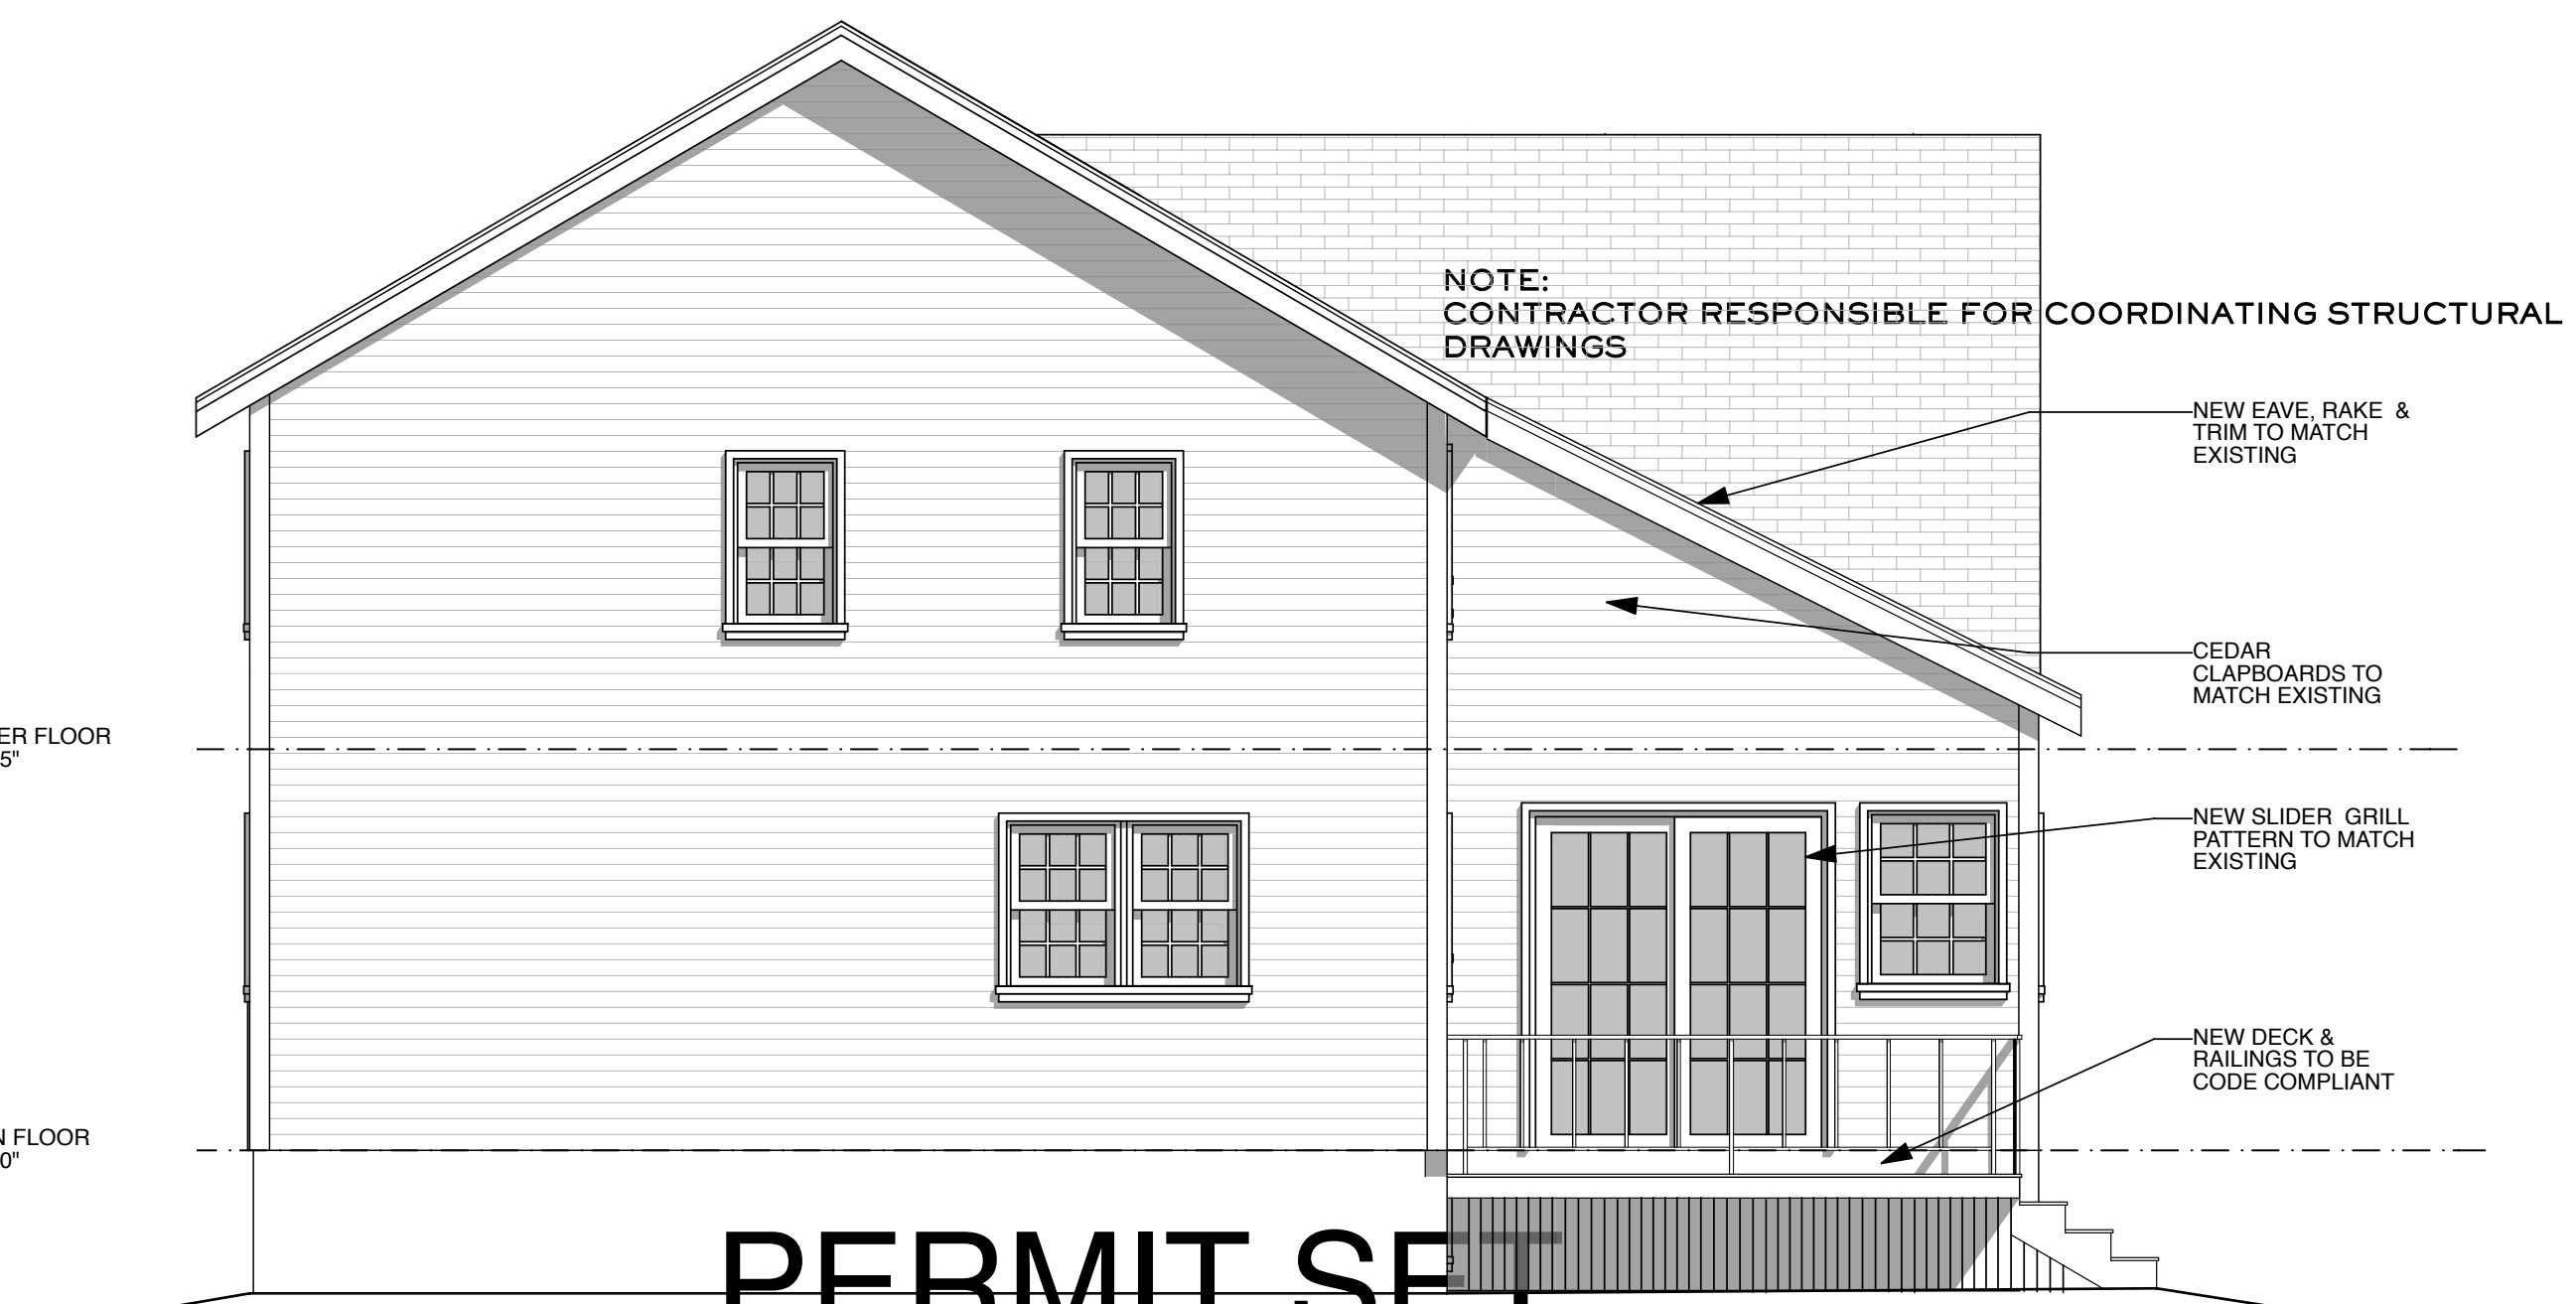

3 West Elevation  
SCALE: 1/4" = 1'-0"

**PERMIT SET**  
**NOT FOR CONSTRUCTION**

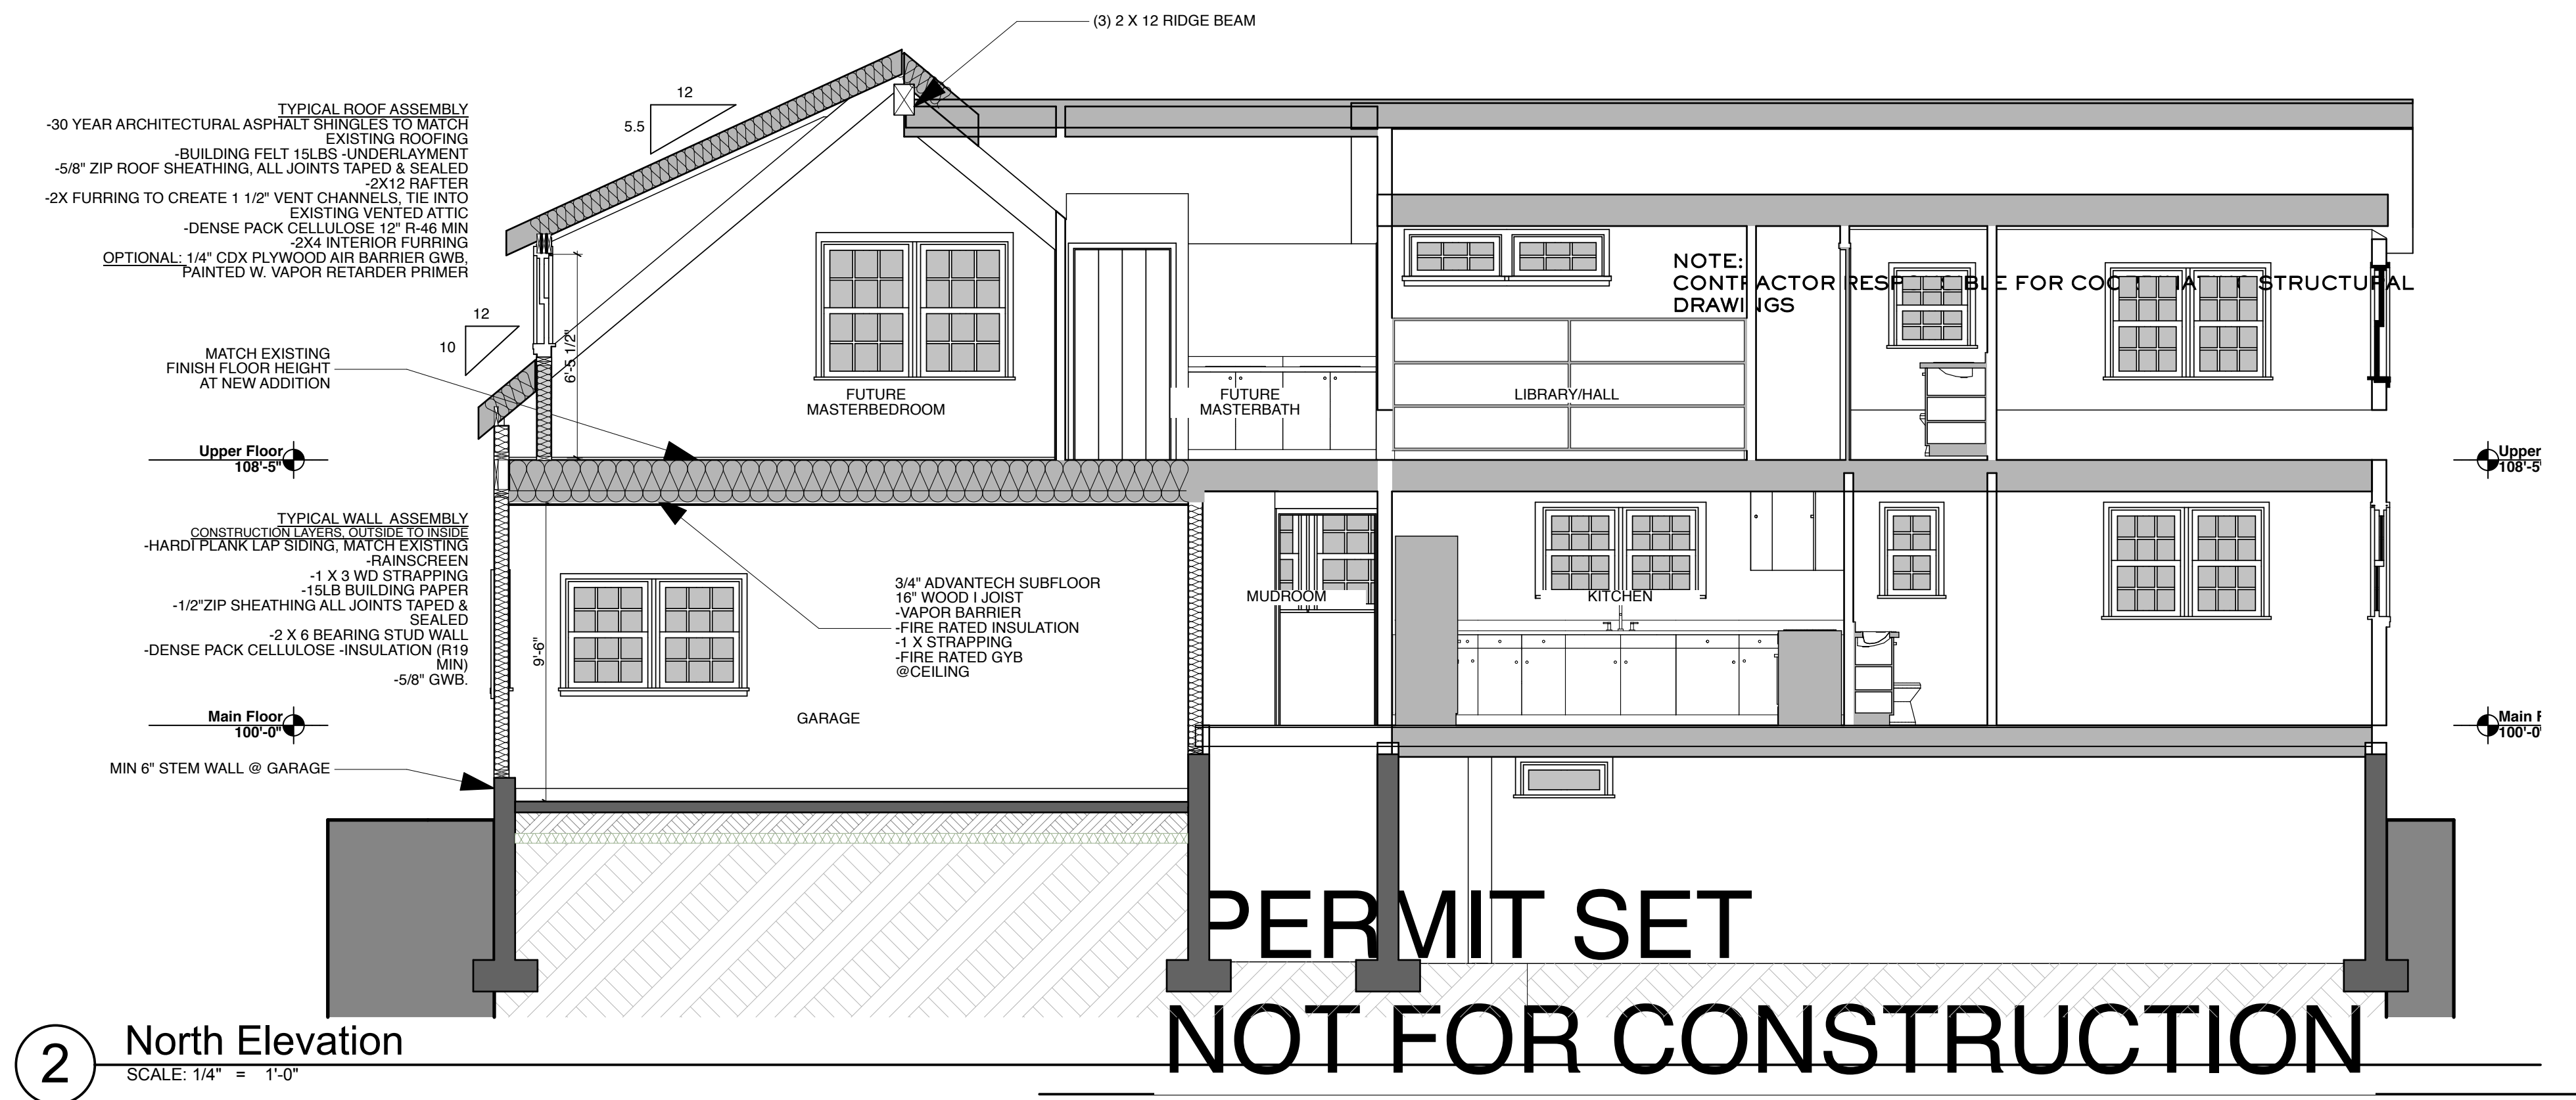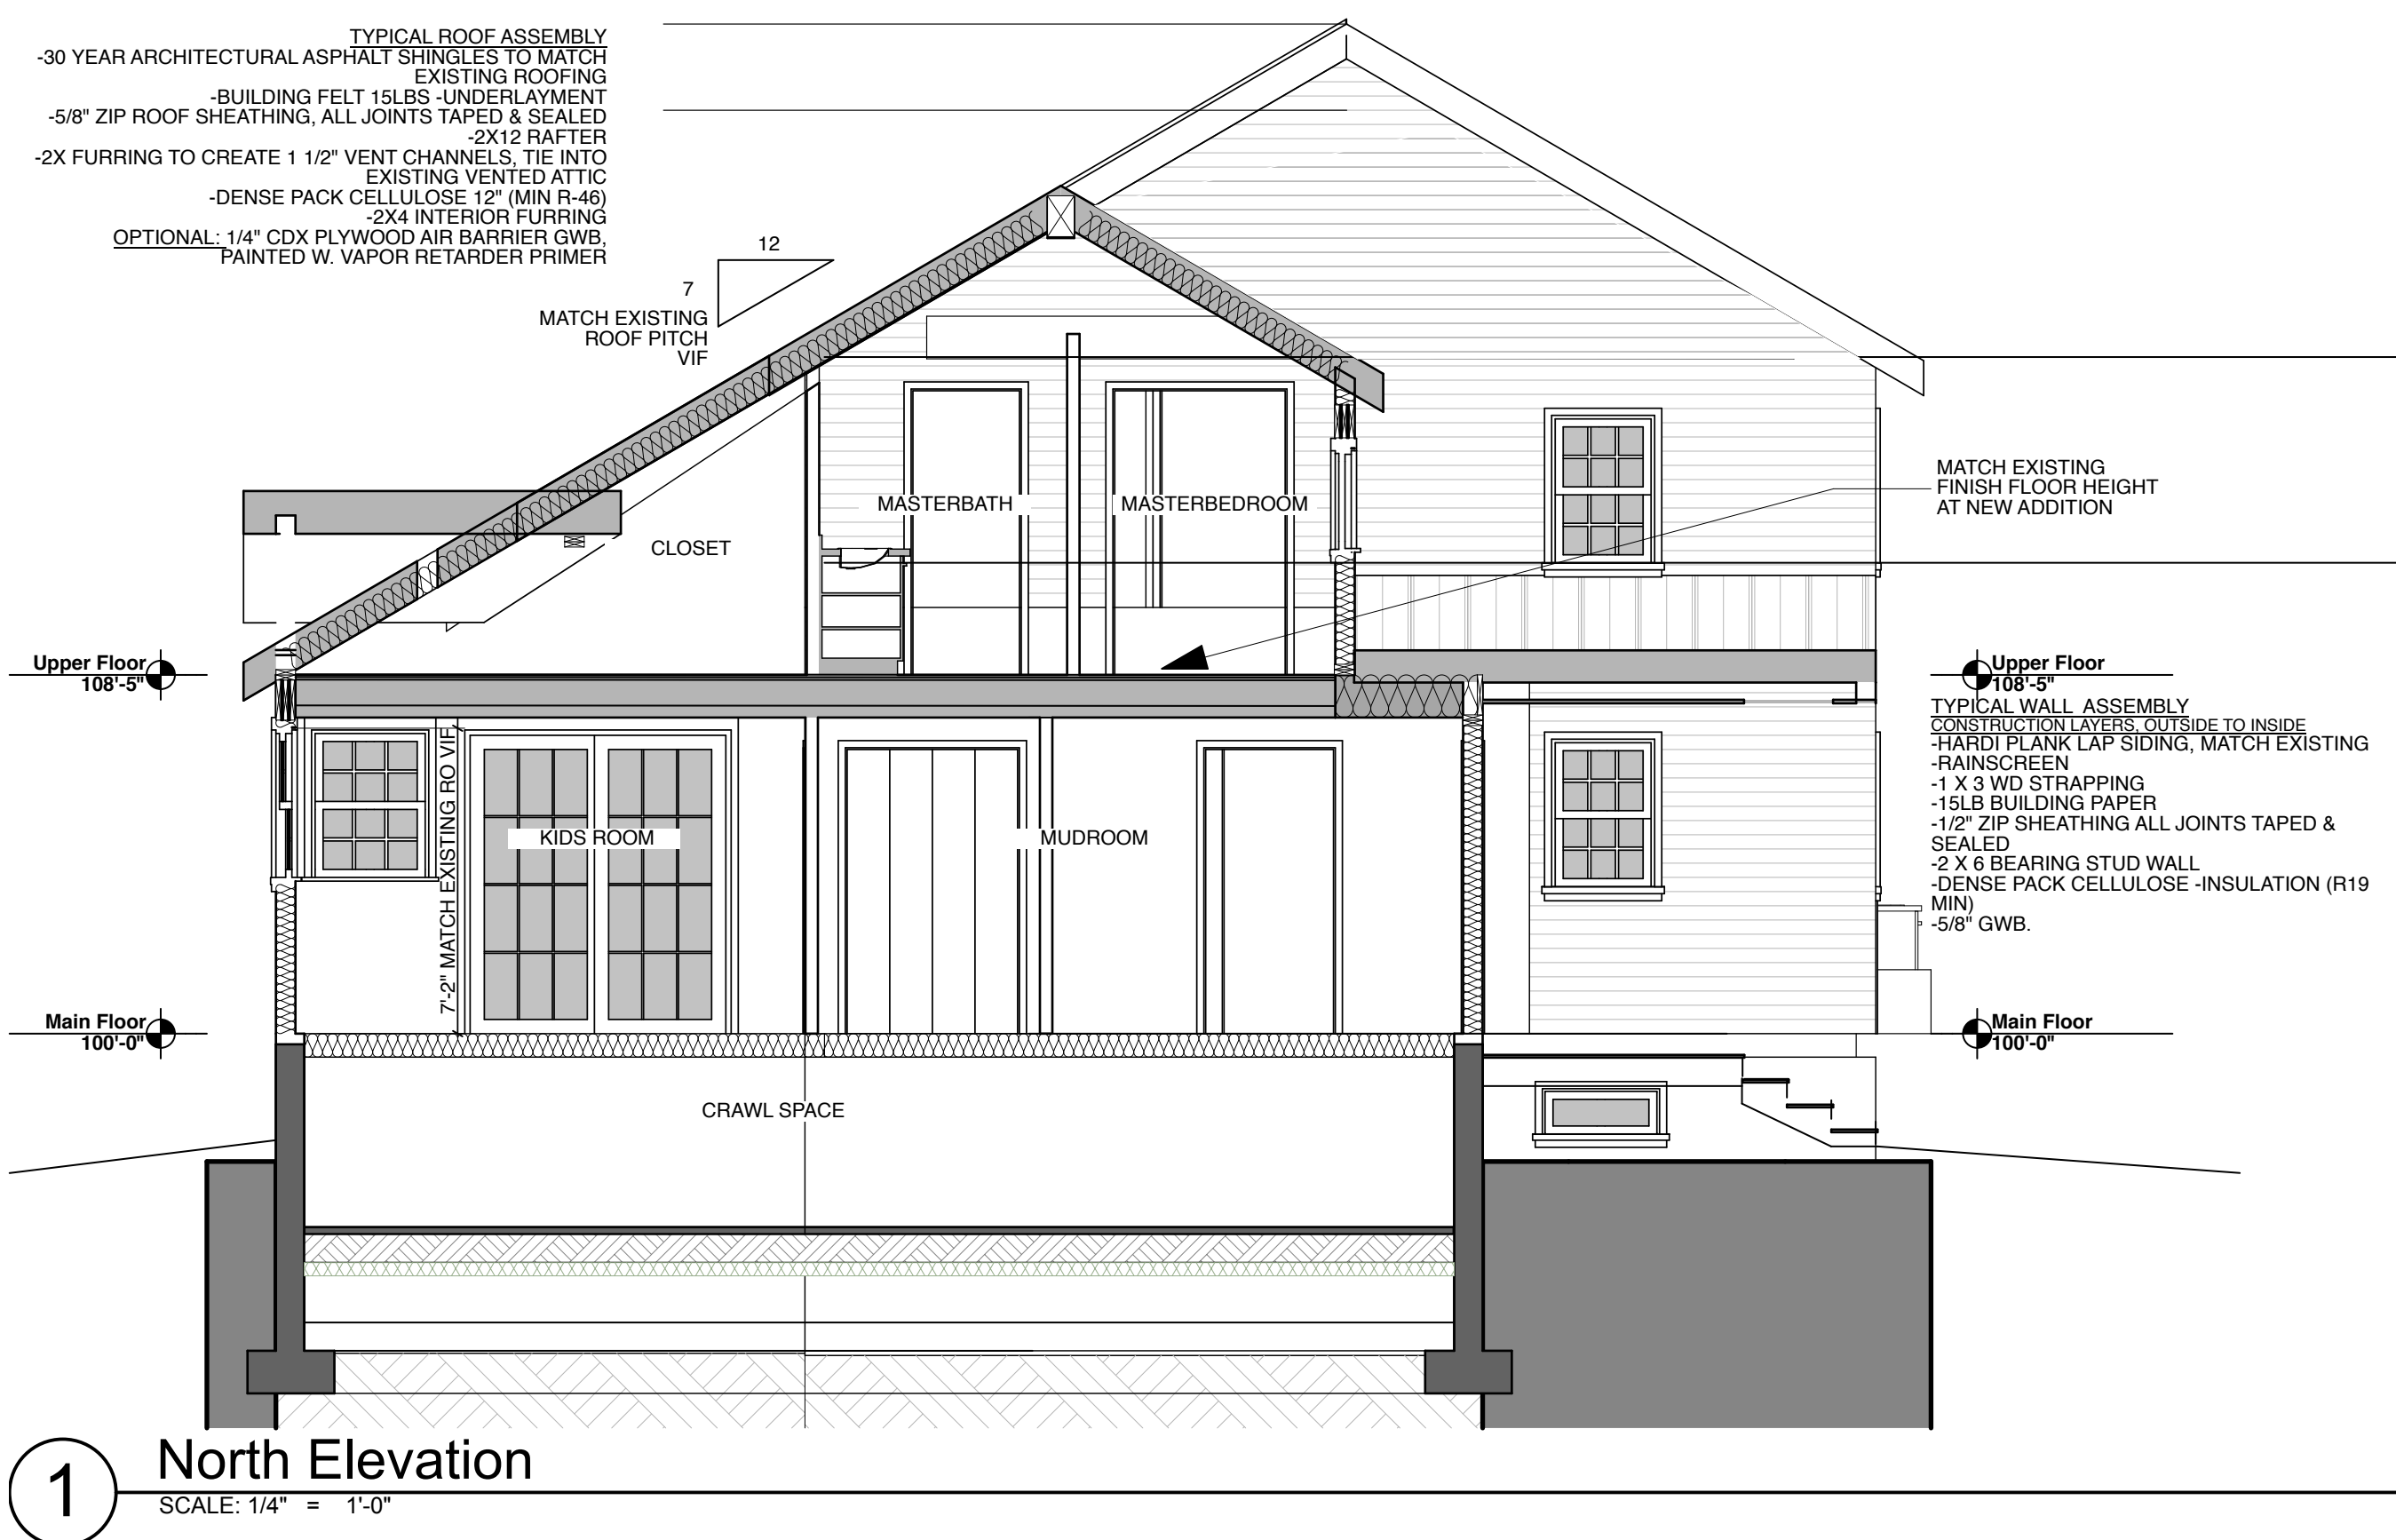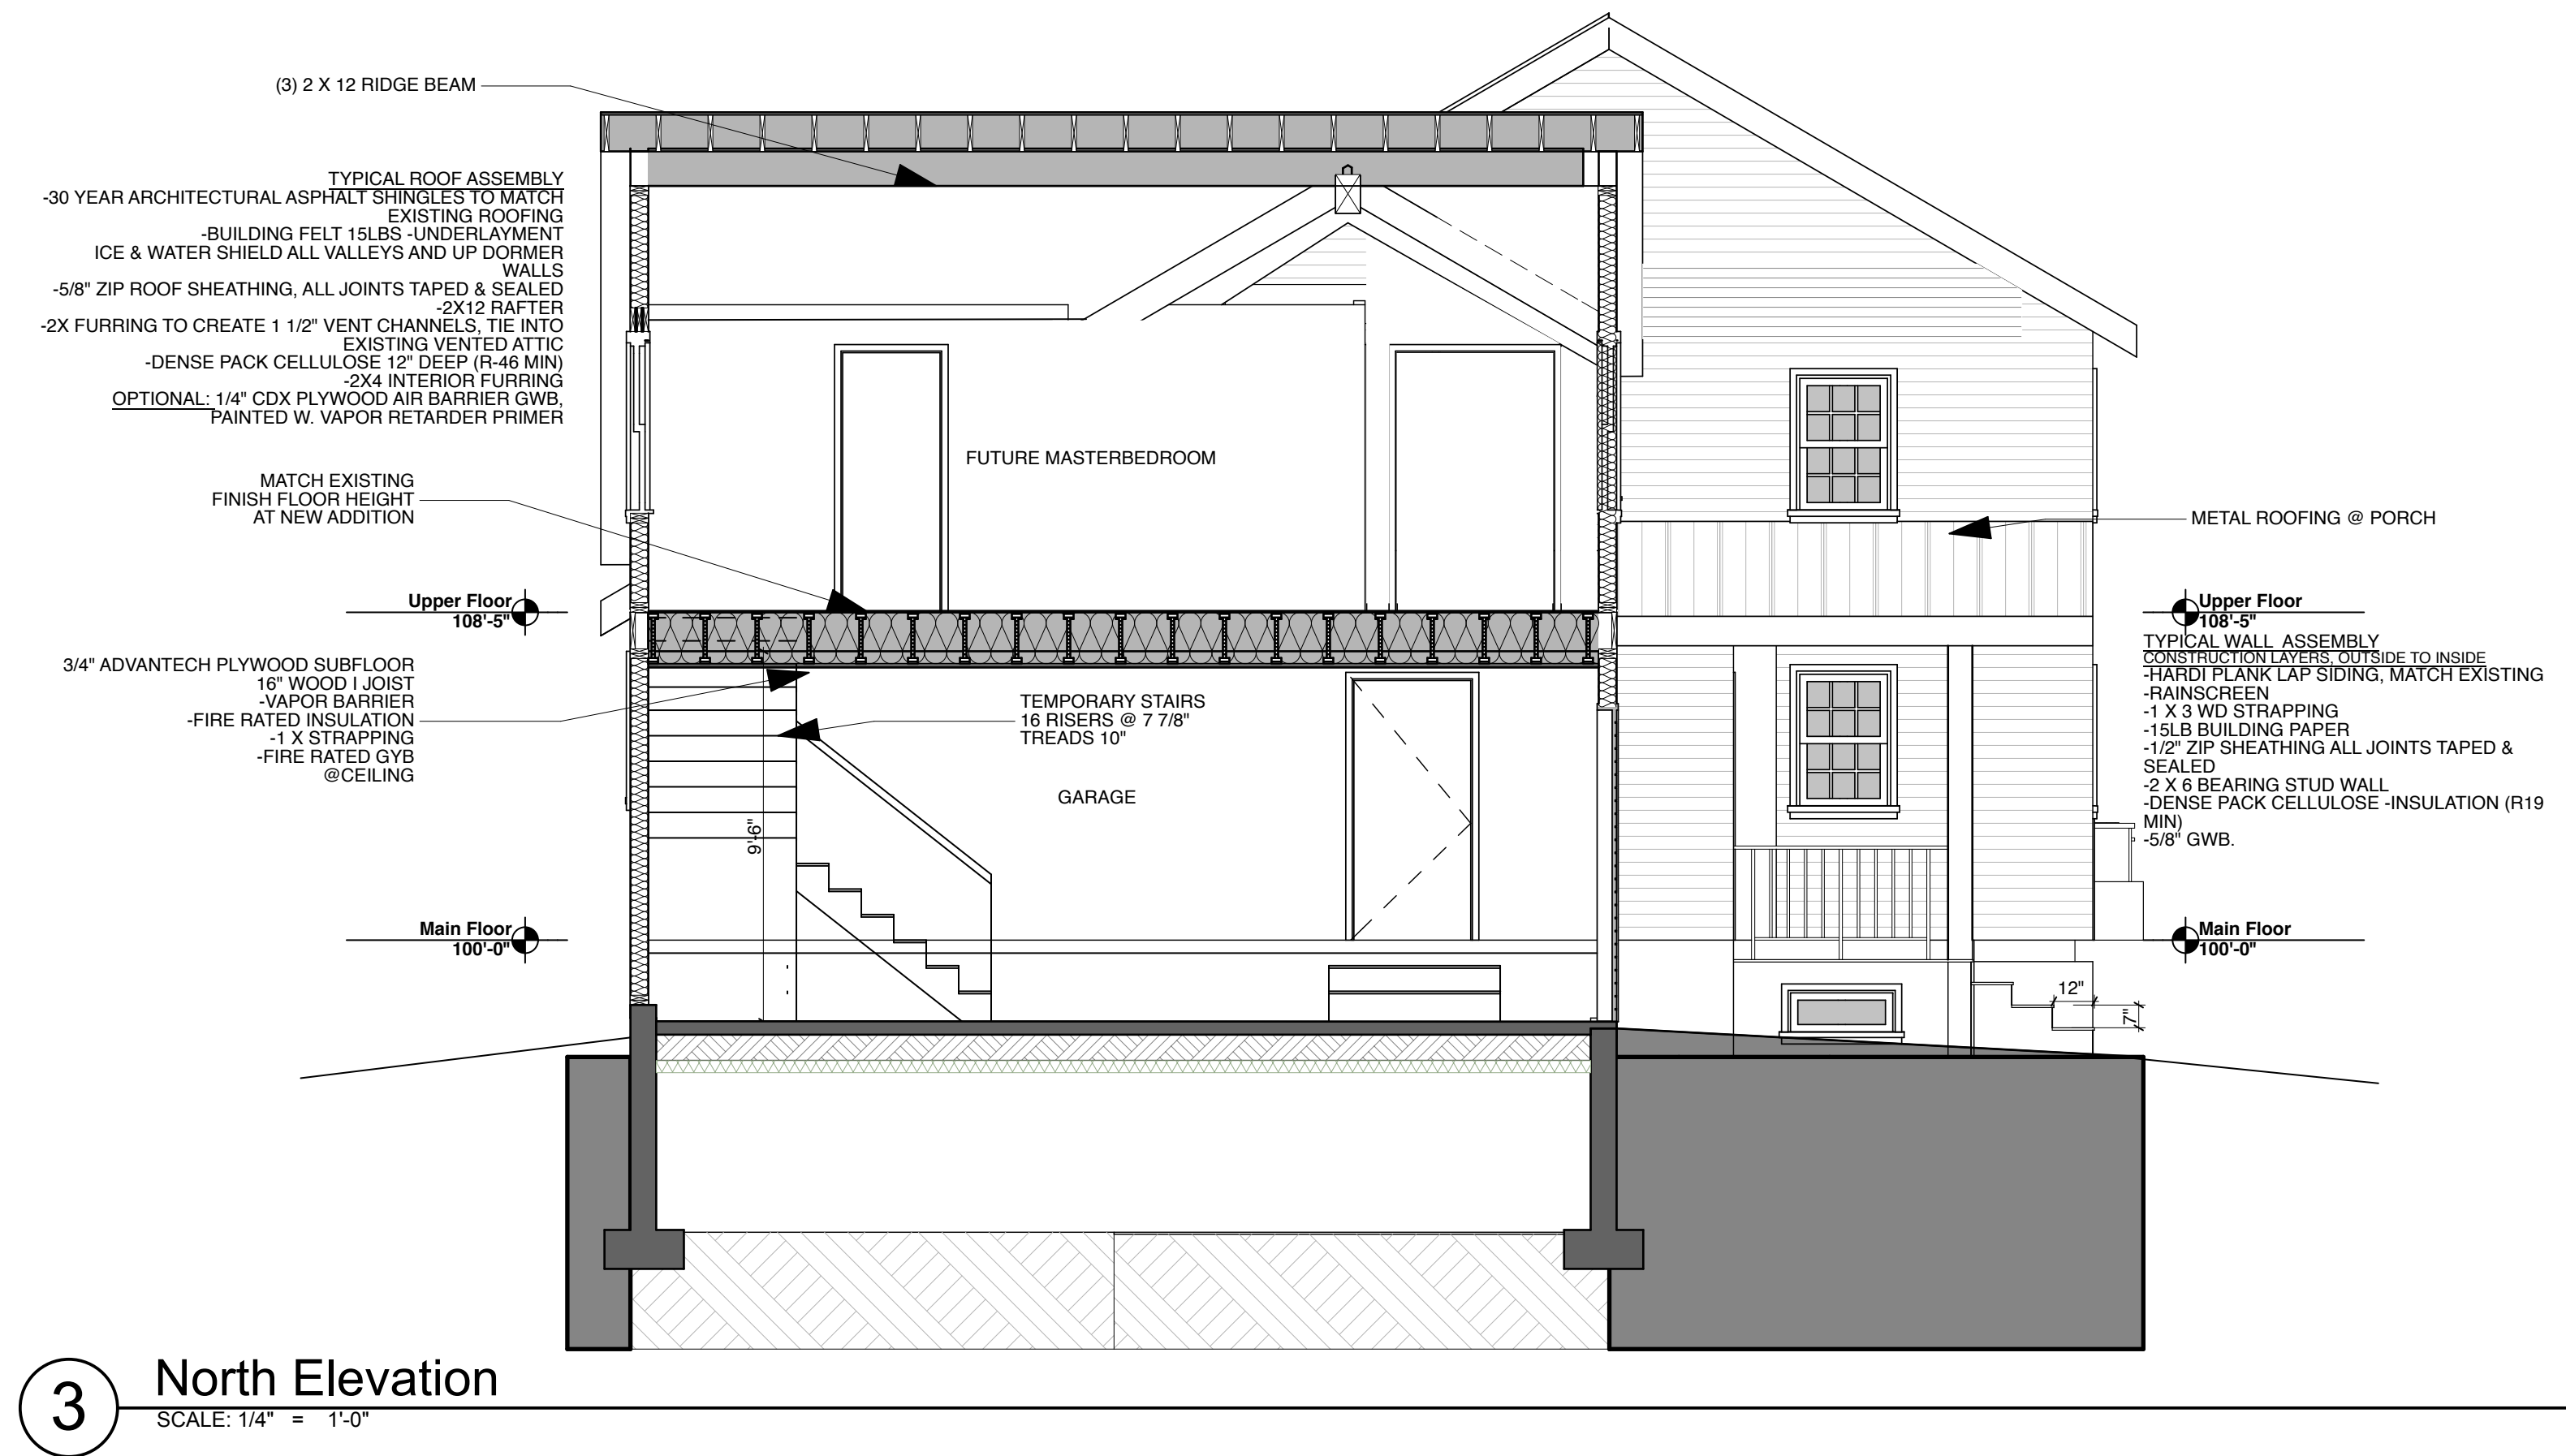

**PERMIT SET**  
**NOT FOR CONSTRUCTION**