

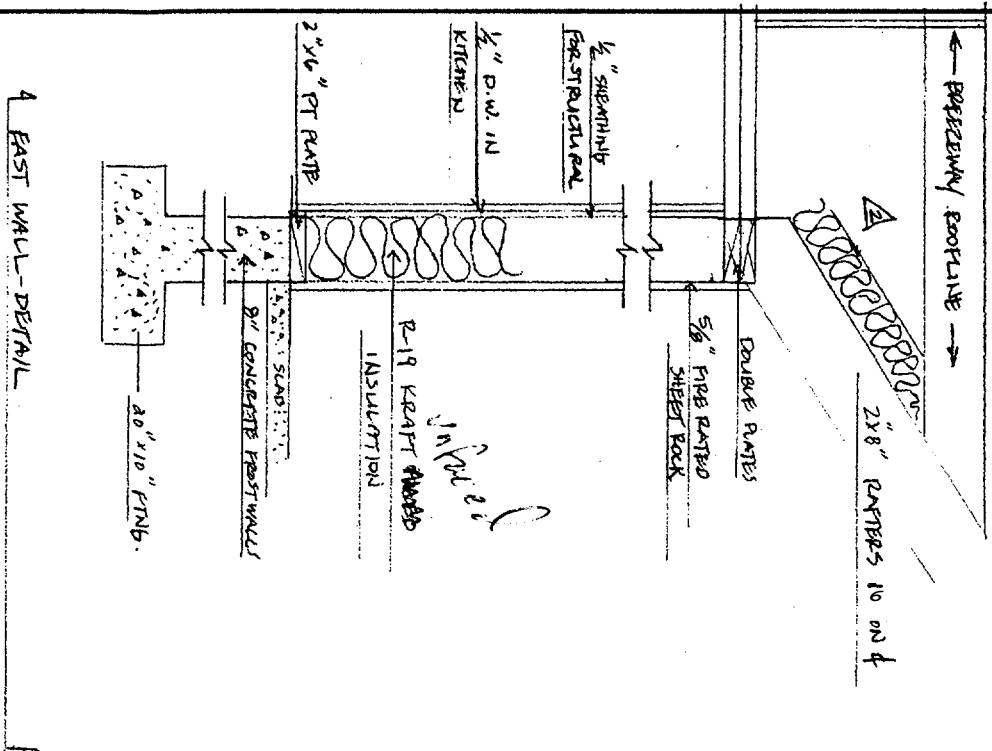
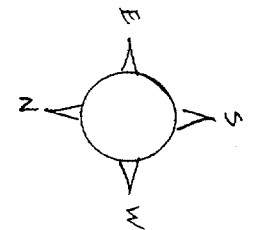


NOTE: SCALE: 1/2" = 1' FOR WALL SECTION DETAILS

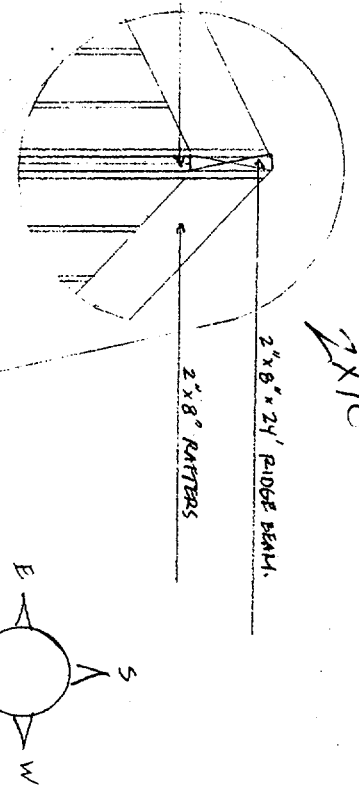

- NOTES:
- △ - ONLY THE SHARPO EAST WALL OF GARAGE IS INSULATED
 - △ - INSULATE THE SPACE WHERE BREEZEWAY ROOF MEETS THE GARAGE ROOF. (SEE ABOVE)

Unfaced insulation

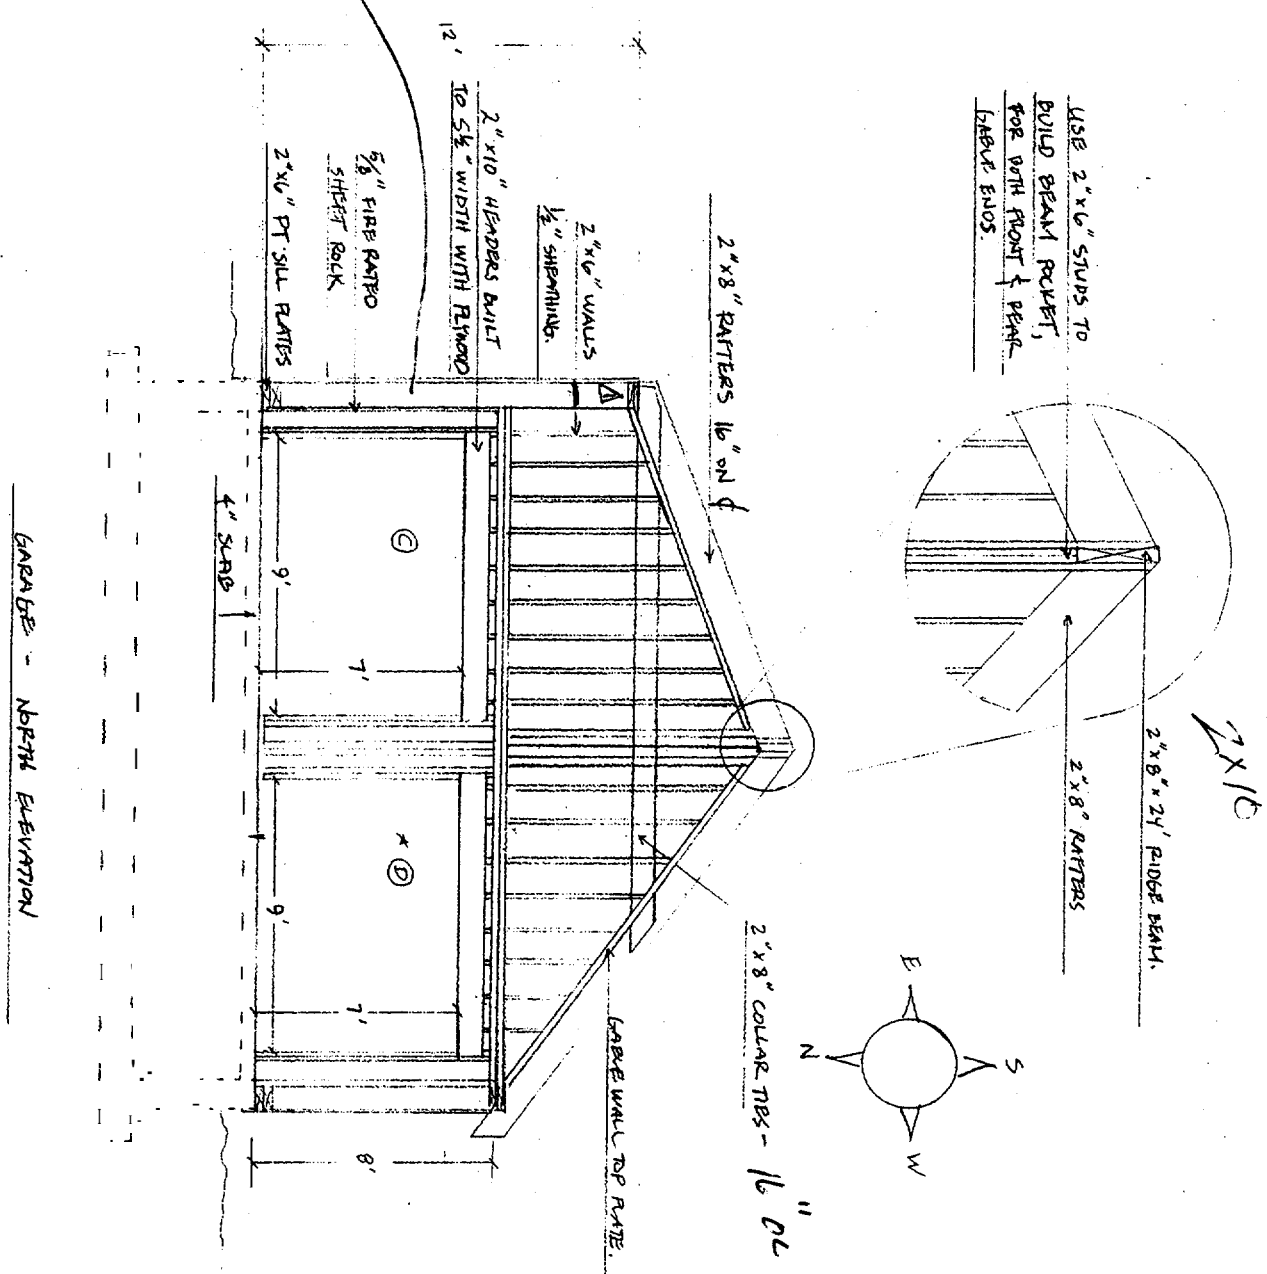


NOT TO SCALE

JEFF RICHARDS - GARAGE / BREEZEWAY

SCALE: 1/2" = 1'	APPROVED BY: 1/21/15	DRAWN BY: GRC
DATE: 3/20/16	REVISION:	DRAWING NUMBER: 43
GARAGE - NORTH ELEVATION WITH WALL SECTION		

NOTE:
ALL ROOF RETAIL TO BE AS SHOWN BELOW

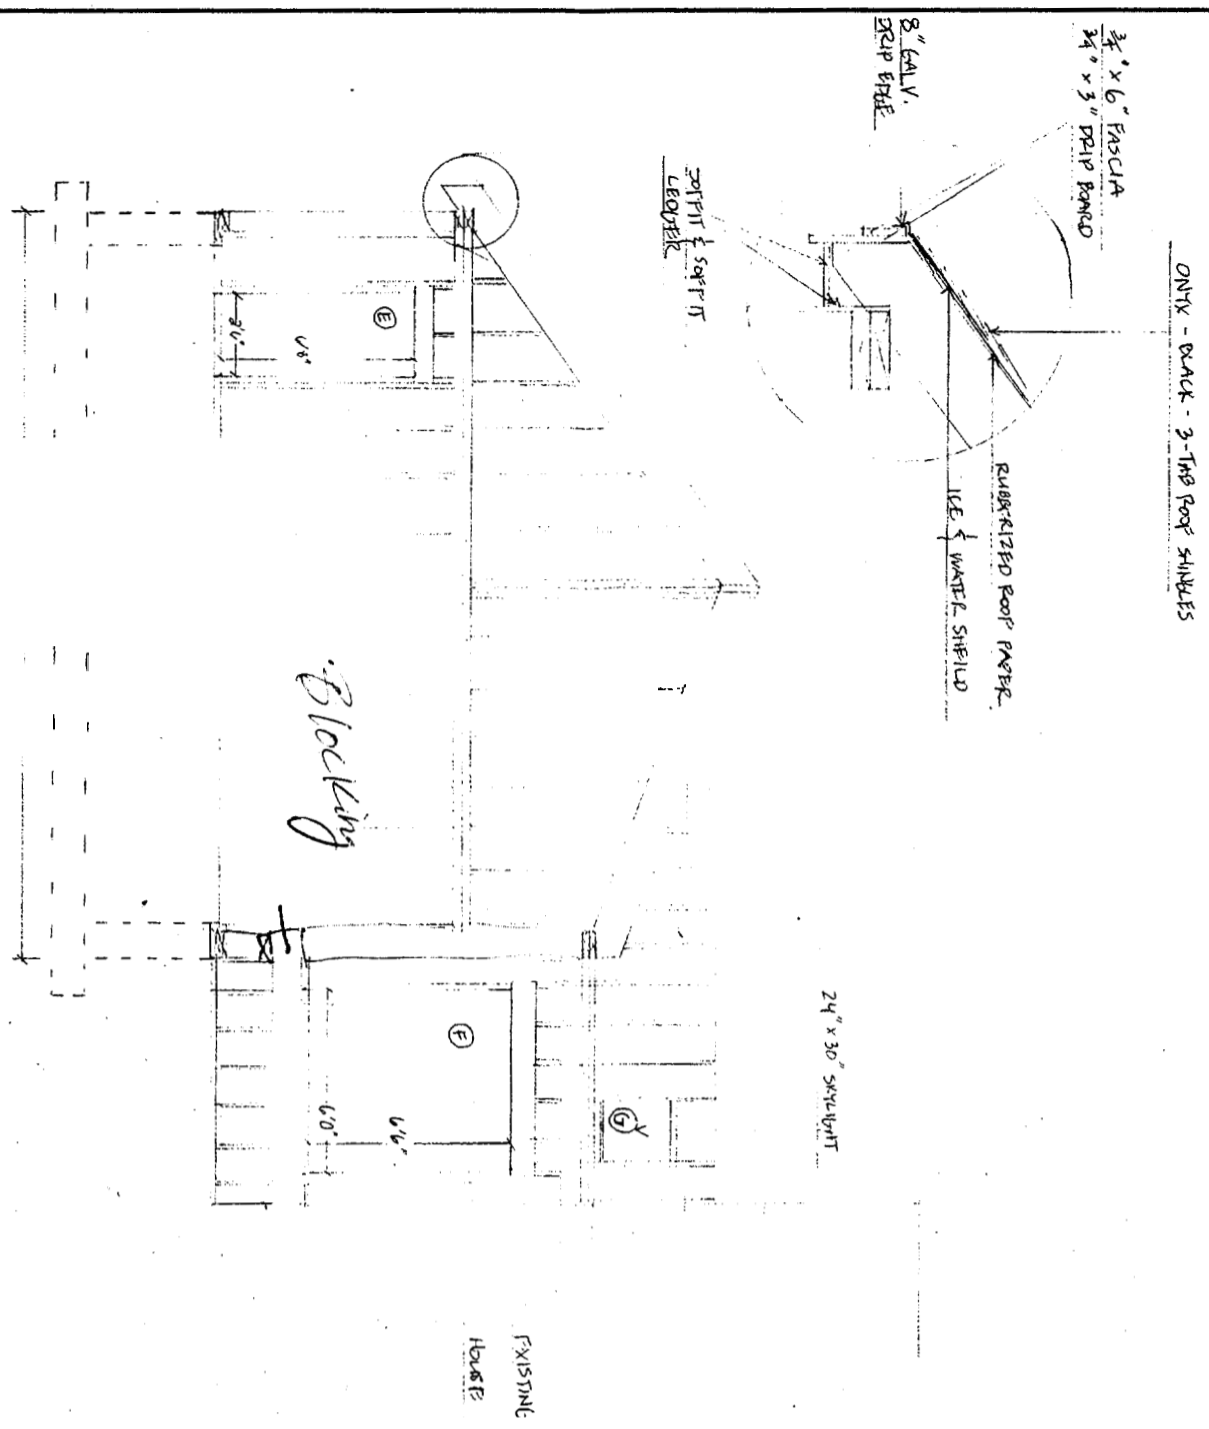

- WINDOW & DOOR SCHEDULE
- (A) 2'6" x 6'6" ENTRY DOOR - STYLE CHOOSE BY OWNER.
 - (B) 2'6" x 6'6" FIRE RATED DOOR - STYLE CHOOSE BY OWNER.
 - (C) 9'x7' GARAGE DOOR - TO MATCH EXISTING.
 - (D) EXISTING GARAGE DOOR.
 - (E) 2'6" x 6'6" ENTRY DOOR - STYLE CHOOSE BY OWNER.
 - (F) 6'0" x 6'6" FAMILY SLIDER - STYLE CHOOSE BY OWNER.
 - (G) 24" x 30" VELUX SKYLITE

SPECIAL NOTES:
ALL DIMENSIONS MAY VARY AT OWNER REQUEST
ALL FRAMING TO BE 16" ON CENTER.

NOT TO SCALE

JEFF RICHARDS - GARAGE / BREEZEWAY	
SCALE 1/4" = 1'	APPROVED BY: ODC
DATE 03/29/06	17'x21.5'
GARAGE - SOUTH ELEVATION & WALL SECTION	
ROOF DETAILS / WINDOW & DOOR SCHEDULE	
DRAWING NUMBER	AD

364 Ludlow



DEPT. OF BUILDING INSPECTION
CITY OF PORTLAND, ME
APR 5 2006
RECEIVED

PLAN LEGEND:

- A1 - PROJECT PLAN VIEW / FOUNDATION - PLAN / WALL SECT.
- A2 - GARAGE/BREEZEWAY DEPTH & EAST ELEVATION WALL SECTION.
- A3 - GARAGE - NORTH ELEVATION WITH WALL SECTION.
- A4 - GARAGE - SOUTH ELEVATION.



NOTES: PER (BELOW) NOTES, BUILDING

- SECTIONS AS LISTED ON PLAN
- 10' GARAGE TO BE ON THE
- 40' SHIP FOOTPRINT AS OLD
- 5' GARAGE.
- 25' • ADJOIN BREEZEWAY
- ON FROST WALL FOOTING.

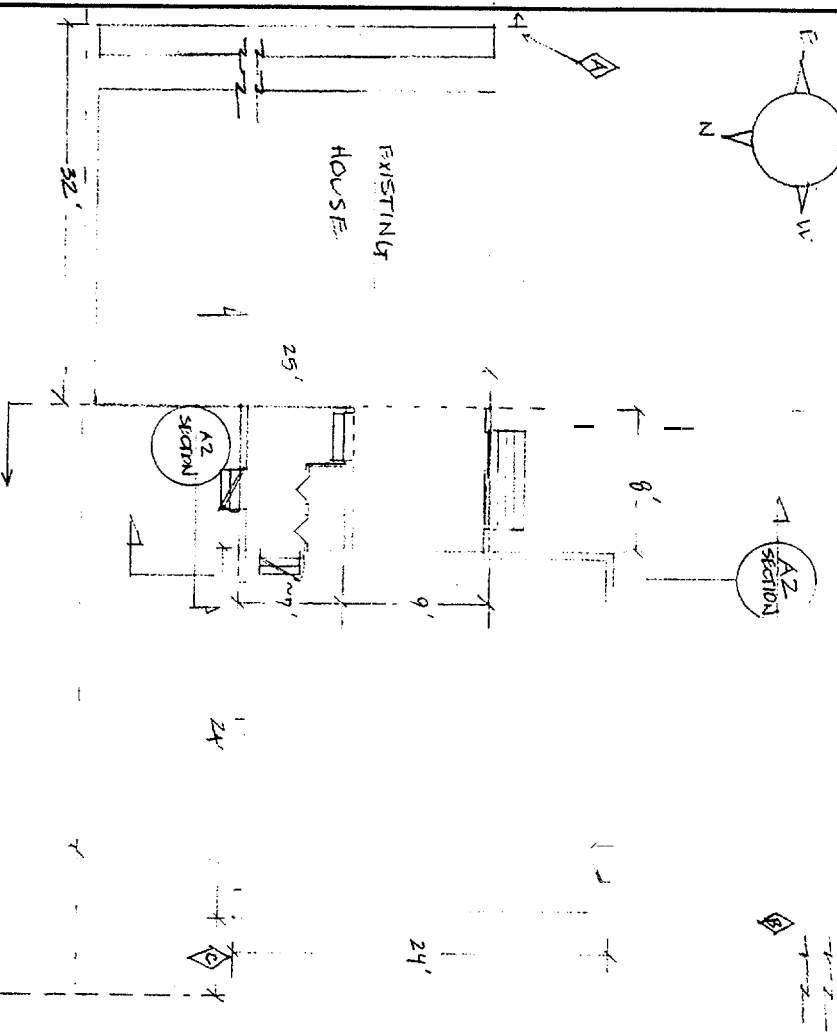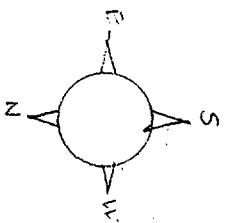



SCALE: 1/4" = 1' FOR FOUNDATION PLAN

NEW WALL SECTION TO
LINE UP TO EXISTING
WALL OF HOUSE

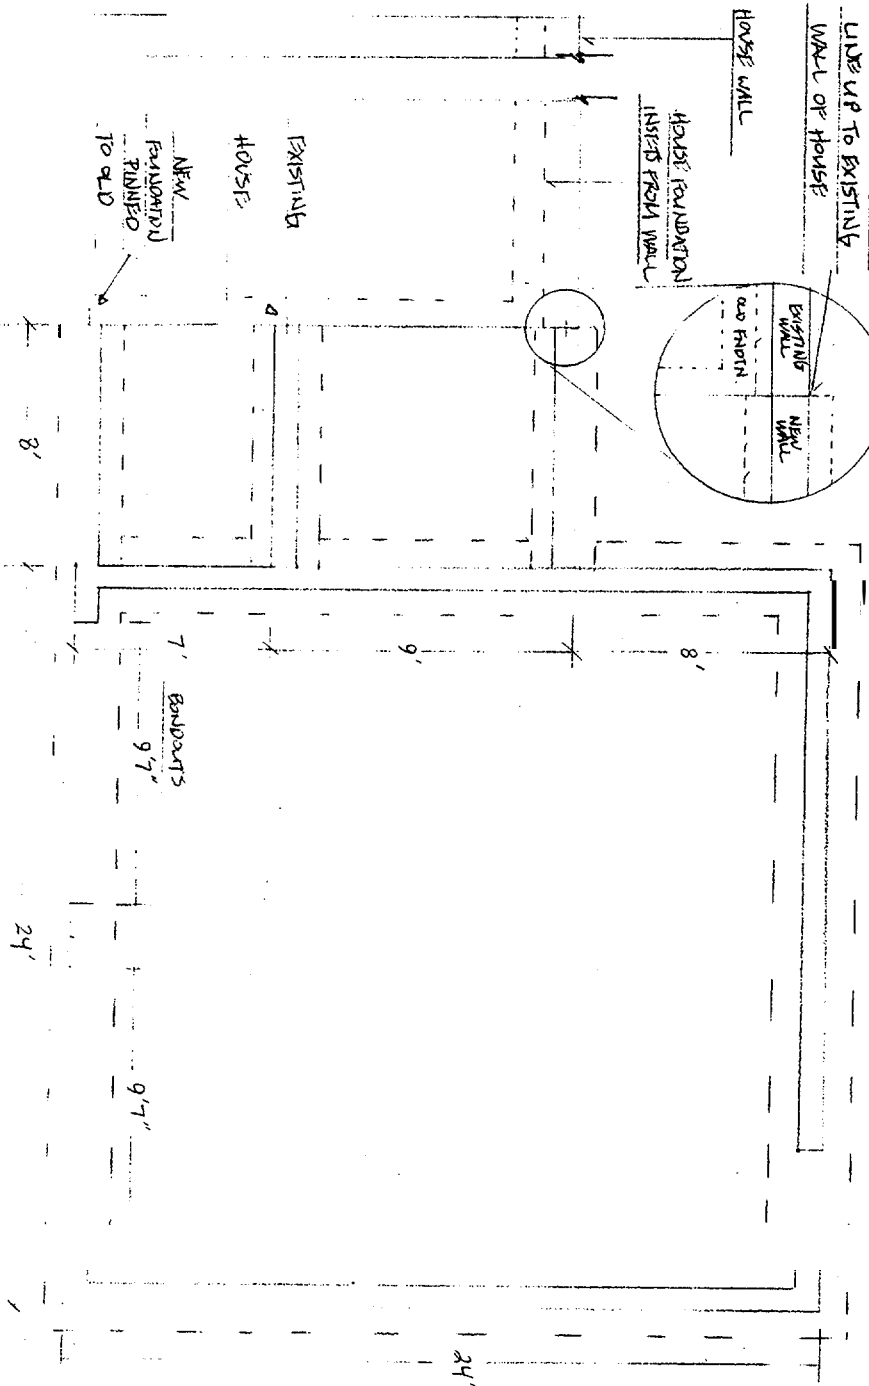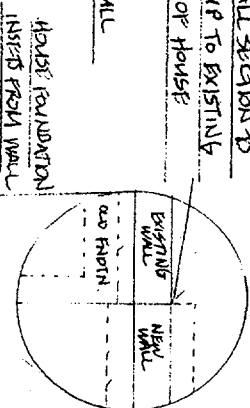

NOTE: CONCRETE
ALL FOUNDATION WALLS TO
BE 8" ABOVE GROUND.

FOUNDATION - PLAN VIEW

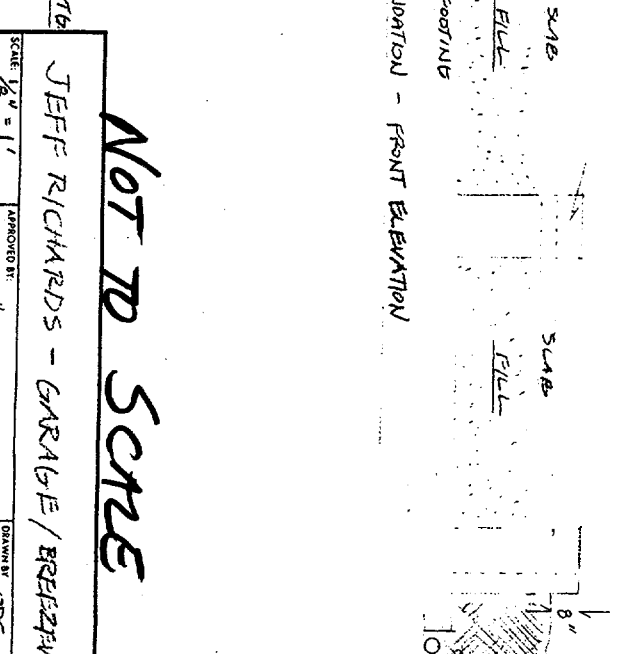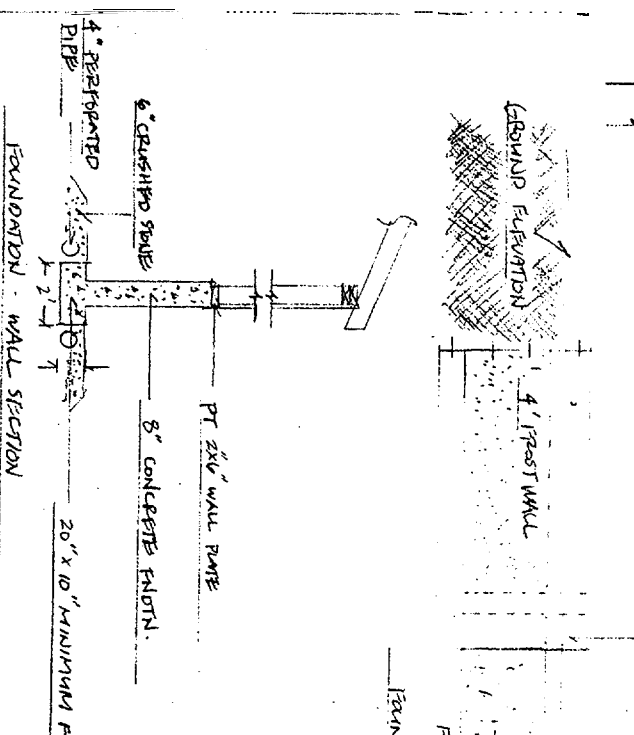

NOT TO SCALE

JEFF RICHARDS - GARAGE/BREEZEWAY

SCALE 1/8" = 1'
DATE 3/20/06
DRAWN BY DDC
REVISION


PROPOSED GARAGE/BREEZEWAY - PLAN VIEW

FOUNDATION - PLAN VIEW / WALL SECTION



DRAWING NUMBER
A1

LUPLOW STREET

SECTION - NORTH ELEVATION WALL SECTION

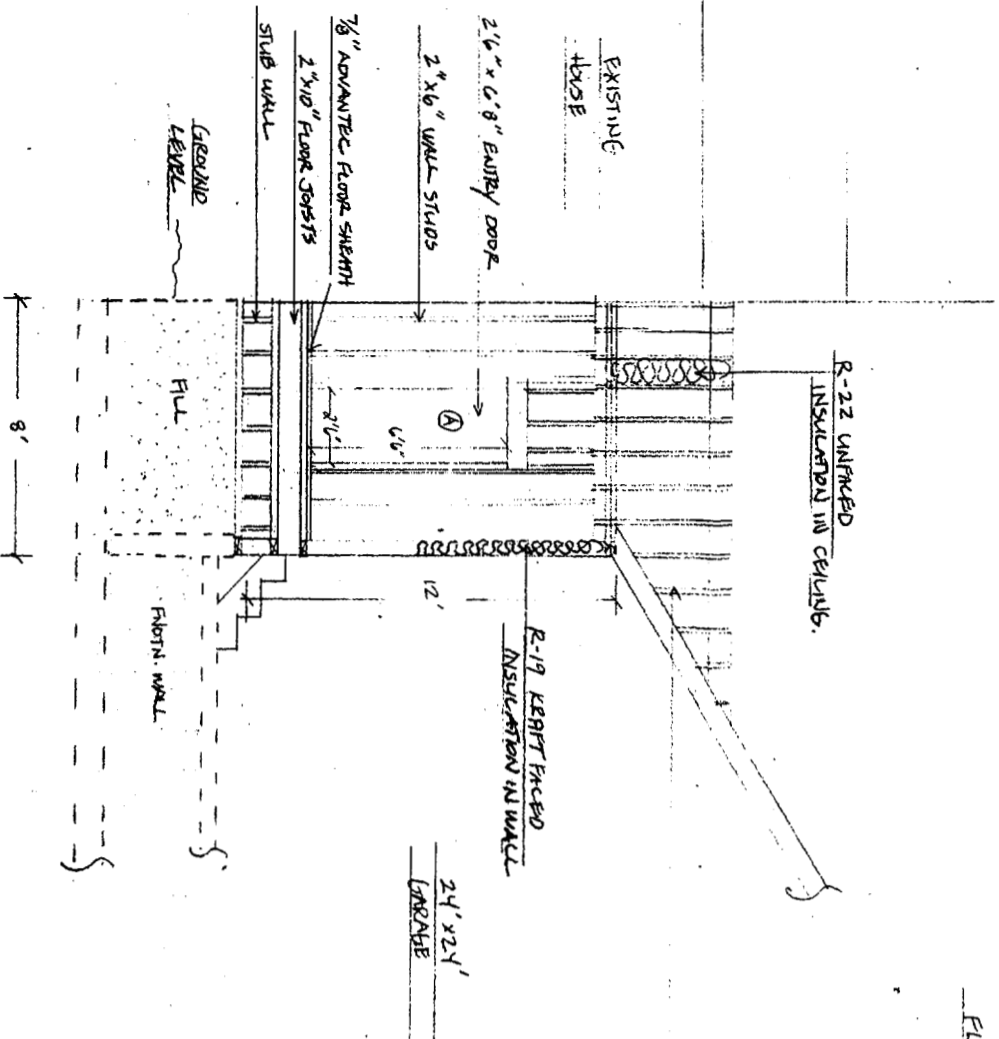

FLOOR SYSTEM DETAIL

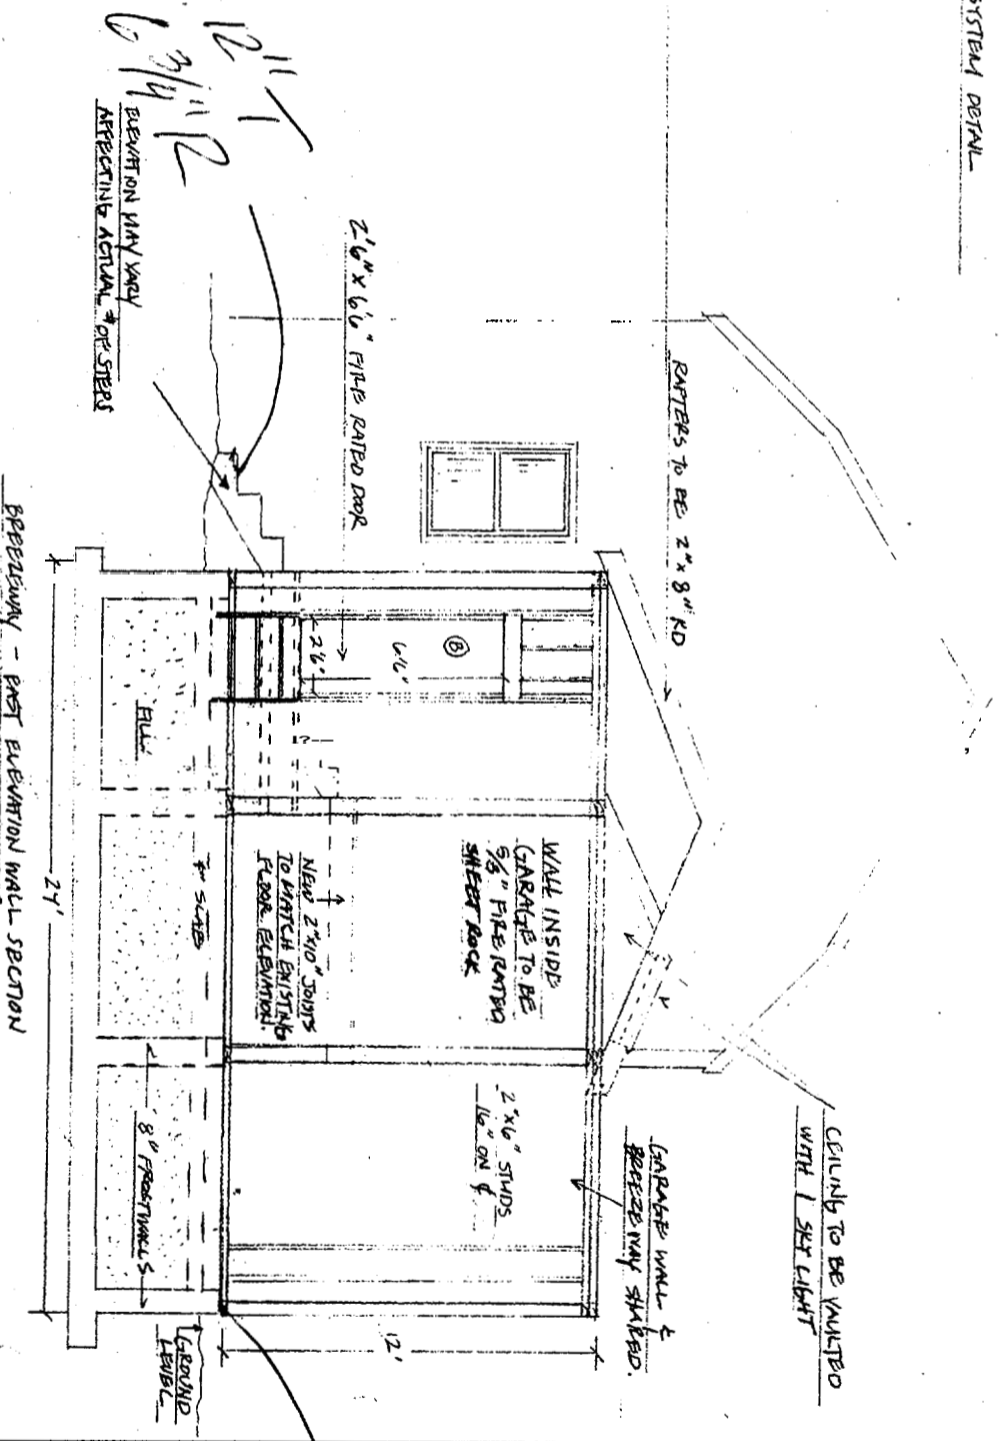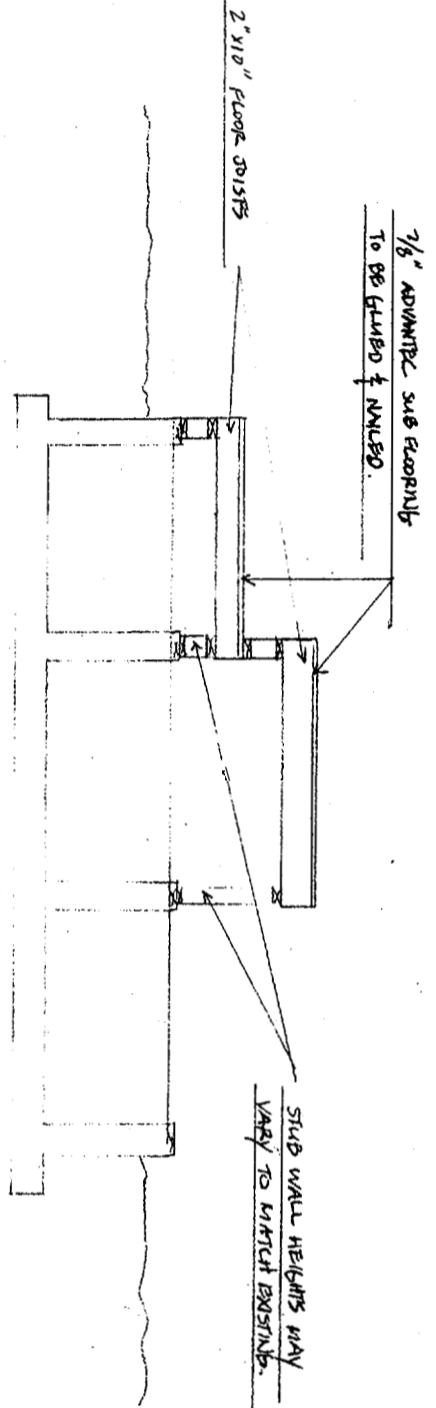

SECTION - EAST ELEVATION WALL SECTION

NOT TO SCALE

JEFF RICHARDS - GARAGE/BREZZEWAY

SCALE: 1/4" = 1'	APPROVED BY: 17821.5	DRAWN BY: ODC
DATE: 5/20/06	REVISED	DATE: 5/20/06
BREZZEWAY - NORTH & EAST ELEVATION WALL SECTIONS WITH FLOOR SYSTEM DETAIL		

Handwritten notes at the bottom of the page:

- 1" 10" H
- 4" 0"
- 12" 1"
- 10" 10"
- 2" 10"
- 5" 10"
- 5" 10"
- 5" 10"
- 5" 10"