




BUILDING CONTRACTOR/HOME OWNER TO REVIEW AND VERIFY ALL DIMENSIONS, SPECS, AND CONNECTIONS BEFORE CONSTRUCTION BEGINS. BARN TO BE BUILT AS PER LOCAL CODE REQUIREMENTS

To the best of my knowledge these plans are drawn to comply with owner's and/ or builder's specifications and any changes made on them after prints are made will be done at the owner's and / or builder's expense and responsibility. The contractor shall verify all dimensions and enclosed drawing. SDSCAD is not liable for errors once construction has begun. While every effort has been made in the preparation of this plan to avoid mistakes, the maker can not guarantee against human error. The contractor of the job must check all dimensions and other details prior to construction and be solely responsible thereafter. All calculations and member sizing should be verified for your building by a certified building official.

#G484 12 x 20 x 8 Gambrel Shed
By SDS-CAD Specialized Design Systems

Page 1	Title Main Floor Plan
Page 2	Elevation Views
Page 3	Floor Plan & Pictorials
Page 4	Framing and Details
Page 5	Detail Page and Materials List

30 year architectural shingles and structural panel siding. Nailing schedule is 6" on ends 12" on centers 6d nails. Framing is 2" x 4" on 16" centers. 8' ceiling height.

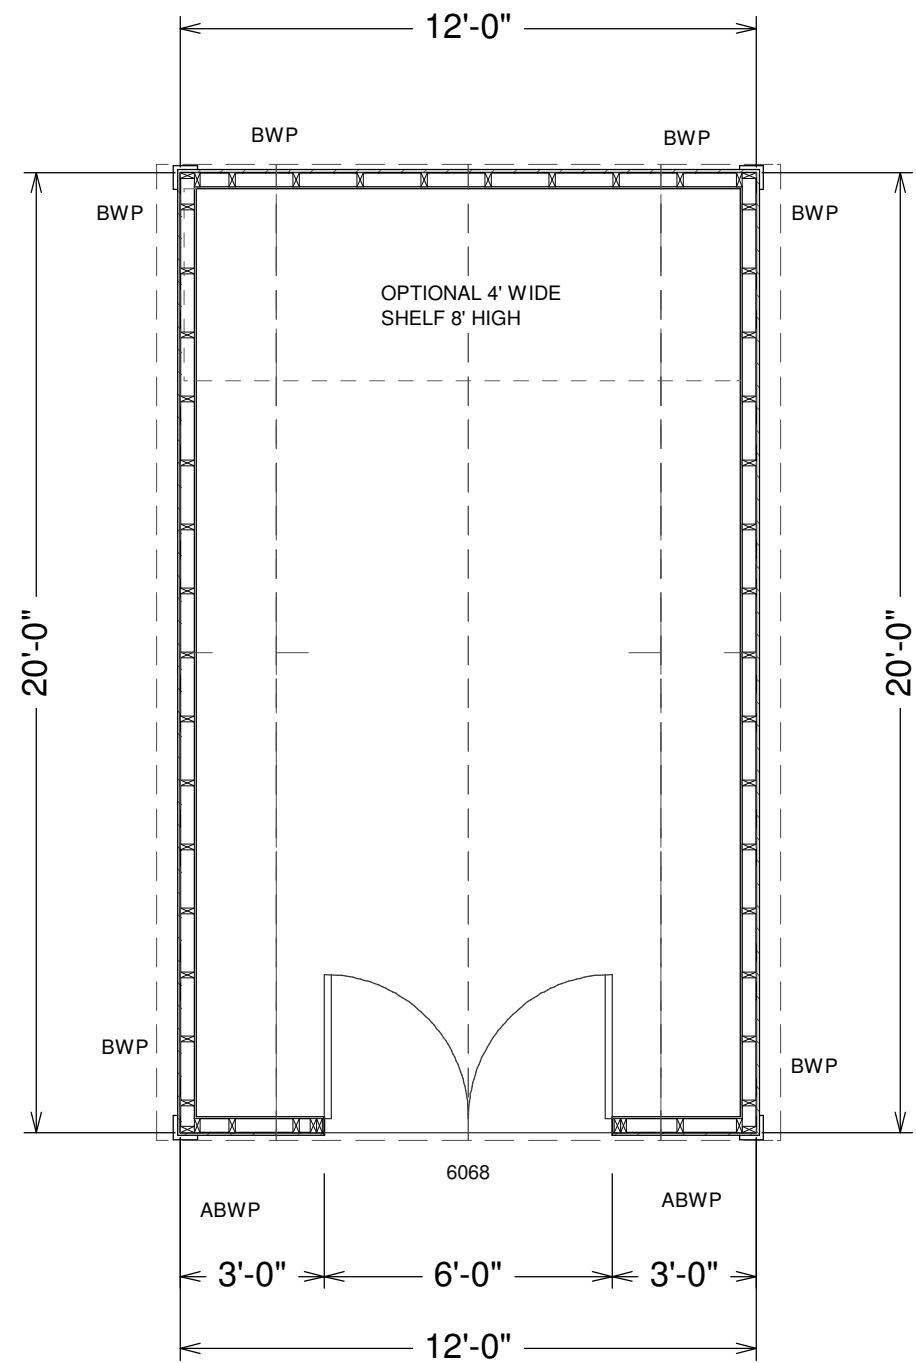

SCALE 1/4"=1'

BARN MAIN FLOOR PLAN

Storage Shed Framing Details
 for 16 Longwood Dr. Portland, ME 04102
 David J. Biolsi

Residential Design

SDS-CAD
Specialized Design Systems

P.O. Box 374 Mendon, Utah - www.sdscad.com - 435-753-1614 - John@hplans.us

CLIENT _____
 DATE _____
 DRAWN BY _____
 CHECKED BY _____
 DATE _____
 REVISIONS _____
 JOB NO. _____
 SHEET NO. **1**
 OF **6**