


GENERAL NOTES:


1. VERIFY ALL DIMENSIONS IN THE FIELD. REPORT ALL DISCREPANCIES TO ARCHITECT PRIOR TO COMMENCEMENT OF WORK.
2. NOTED DIMENSIONS TAKE PRECEDENCE OVER SCALED DIMENSIONS. LARGE DETAIL TAKE PRECEDENCE OVER SMALL SCALED DETAILS.
3. ALL NEW CONSTRUCTION DIMENSIONS ARE TO FACE UNLESS NOTED OTHERWISE. DIMENSIONS TO EXISTING WALL CONSTRUCT ON A ME TO FINISH SURFACE.
4. PROVIDE SOLID BLOCKING FOR ALL CABINETS AND ACCESSORIES. REVIEW INTERIOR ELEVATIONS AND DETAILS FOR LOCATIONS.

GENERAL LEGEND

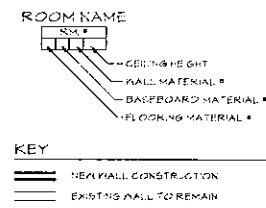


ROOM FINISH LEGEND

FLOORING MATERIAL FIRST NO. OF FLOOR	BASEBOARD MATERIAL SECOND NO. OF FLOOR	WALL FINISH THIRD NO. OF FLOOR
1 SHEET VINYL	1 4" RUBBER OR VINYL COVE	1 PAINT
2 VGT	2	2 WALL PAPER
3 CARPET TILE	3	3 PATCH IN WALL PAPER
0 NO CHANGE	0 NO CHANGE	0 NO CHANGE

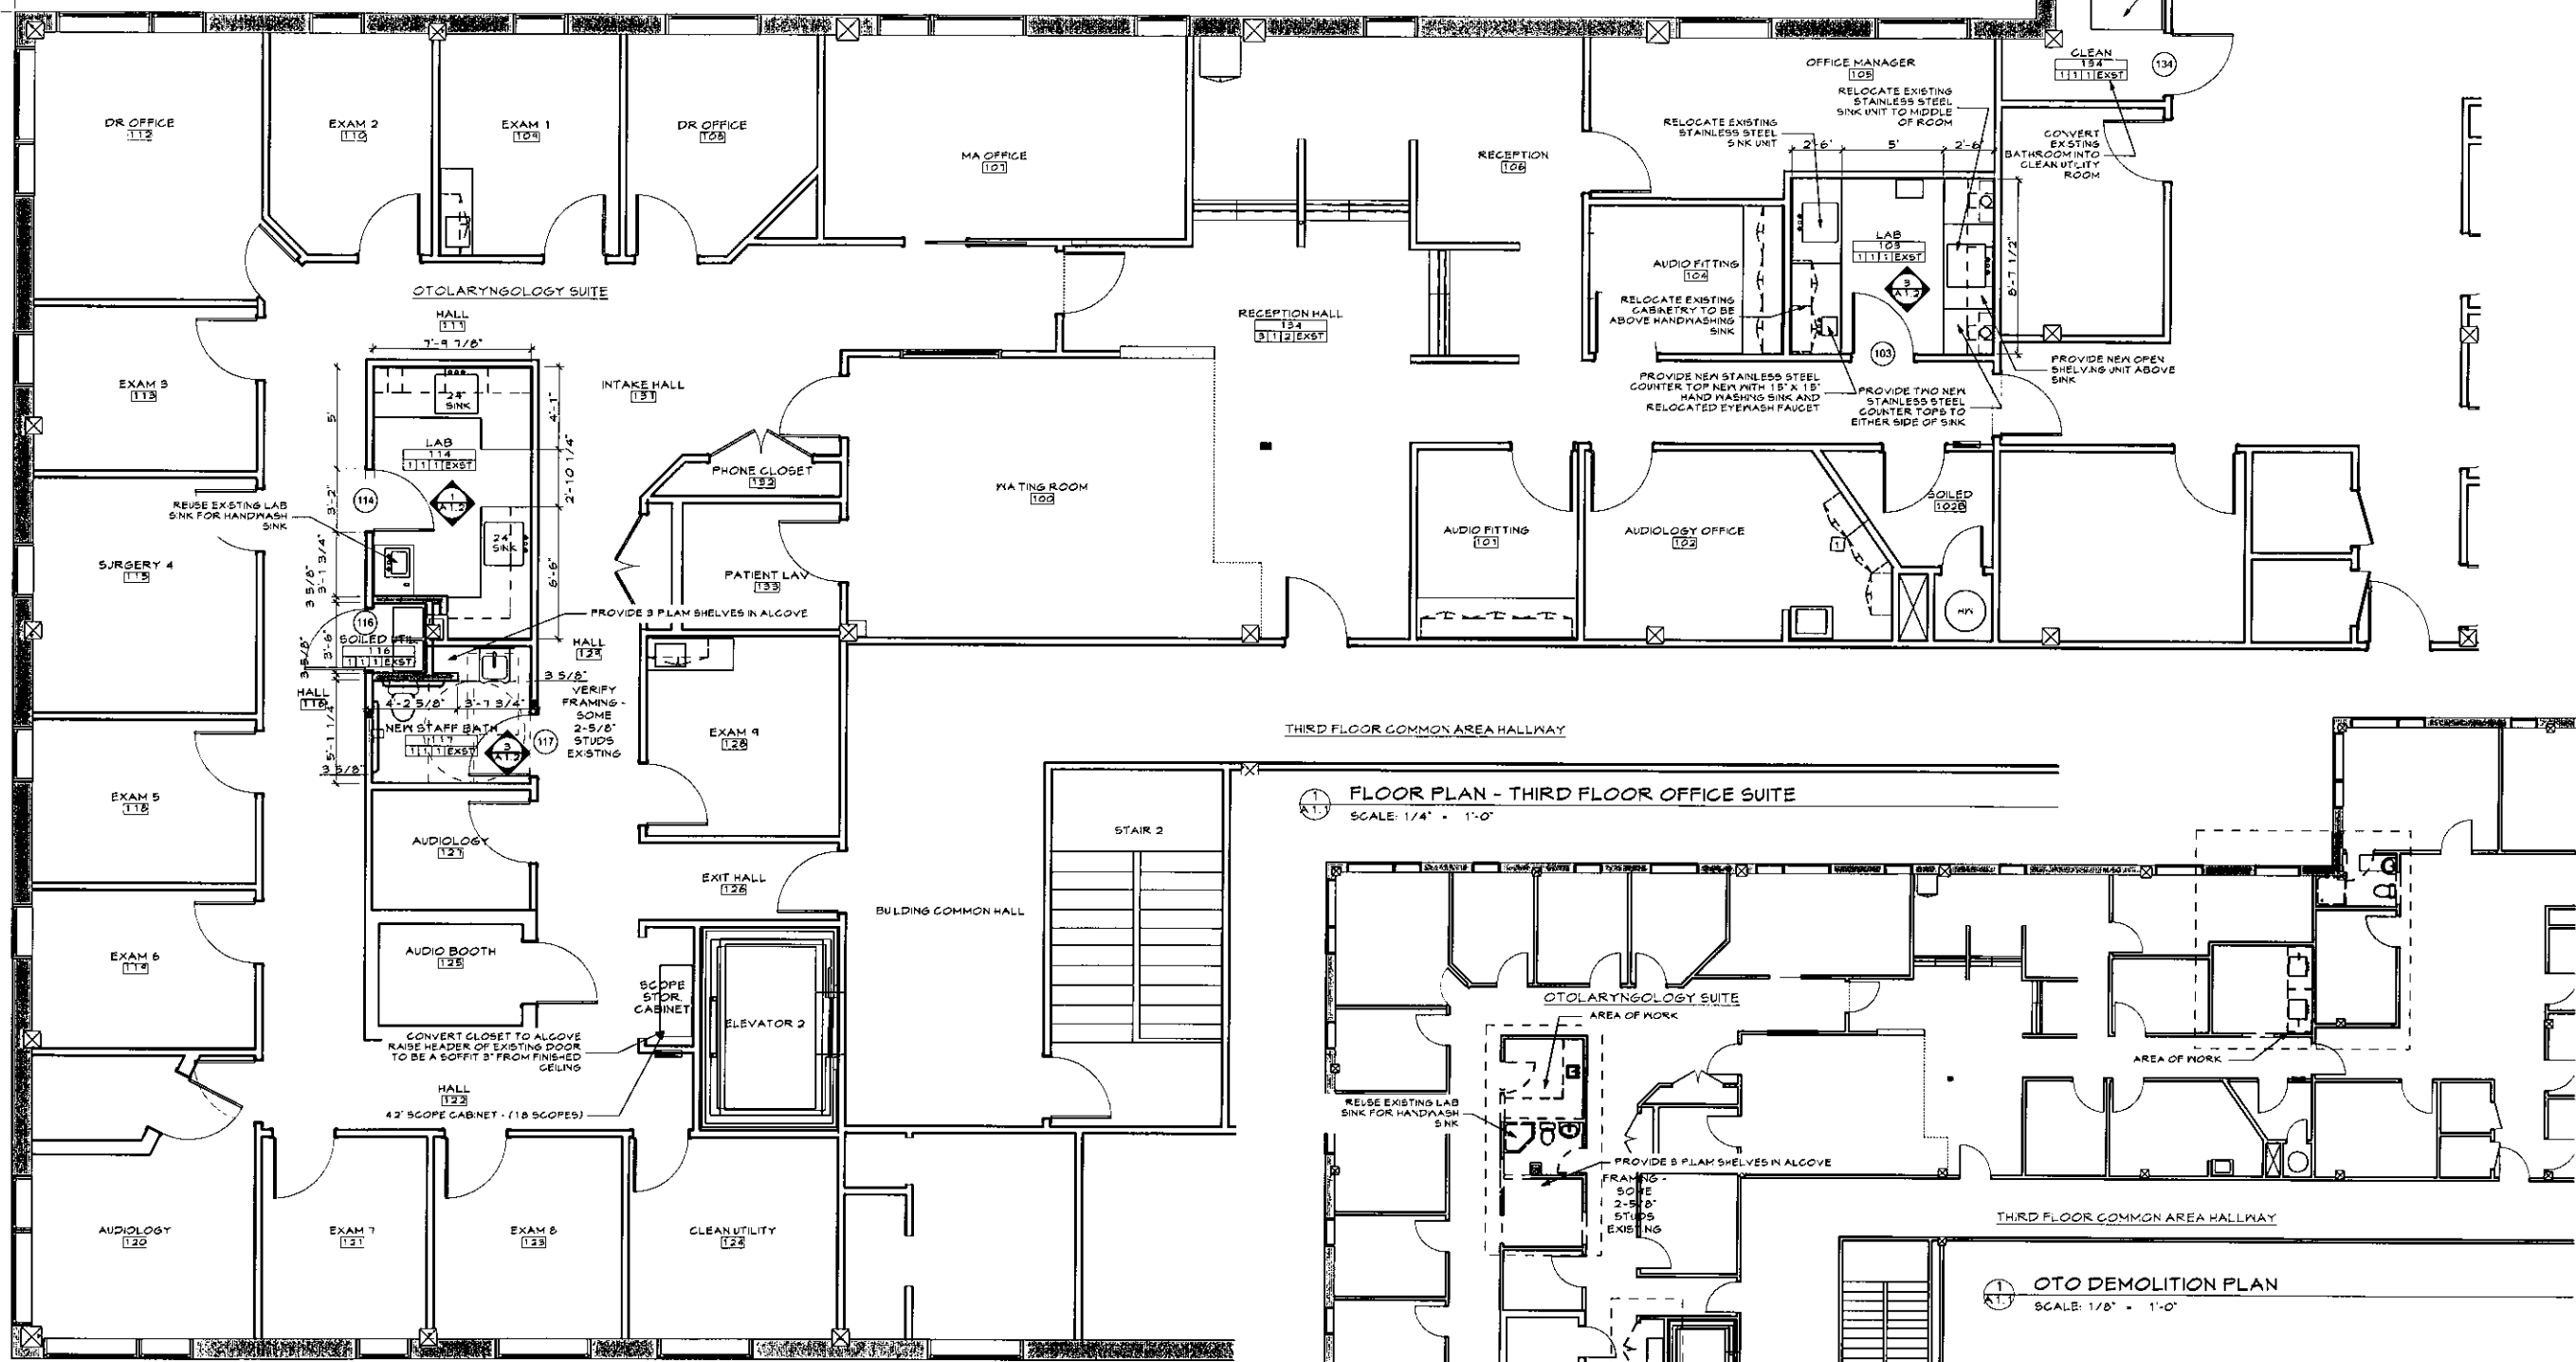


FLOOR PLAN - THIRD FLOOR OFFICE SUITE
SCALE: 1/4" = 1'-0"

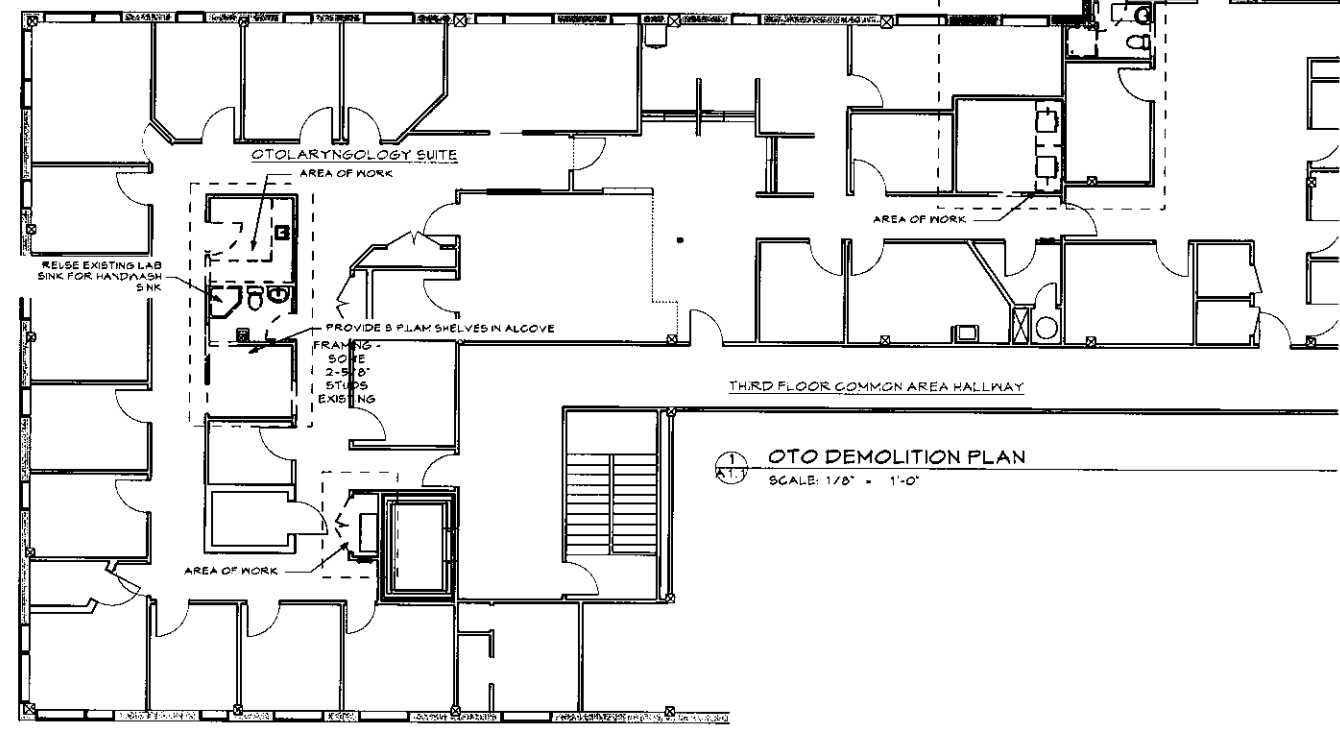


OTO DEMOLITION PLAN
SCALE: 1/8" = 1'-0"

MMP OTOLARYNGOLOGY
1250 FOREST AVENUE
PORTLAND, MAINE

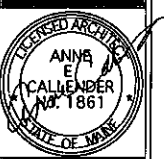

WHIPPLE - CALLENDER ARCHITECTS

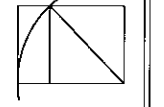

186 PLEASANT AVE
PORTLAND, ME 04103
P 201.775.2646
F 201.775.5631
www.whipplecallender.com

DATE	DESCRIPTION
1/23/17	ISSUED FOR PERMITTING

CHECKED BY: AEC
DRAWN BY: AEC
JOB: 16-OTO
SHEET TITLE: FLOOR PLAN DEMO PLAN

A1.1