


(A) First Floor Existing
1/4" = 1'-0"

(B) First Floor Proposed
1/4" = 1'-0"

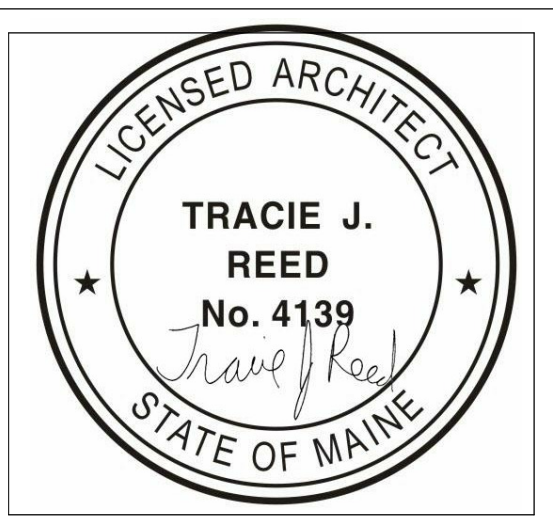

1250 FOREST AVENUE
INTERIOR RENOVATION - NO STRUCTURAL WORK

OWNER
TIM ZERILLO
SAZ, LLC
17 JORDAN DRIVE
GORHAM, ME 04038
timothyzerillo@yahoo.com



DEXTRIOUS CREATIVE
PORTLAND, ME 04102
TRACIE REED, ARCHITECT
NCARB, AIA, LEED AP BD+C
traciereed@dextrouscreative.com
207.403.0459 (cell)


PROJECT TEAM
CONTRACTOR
Konnick Ballantyne, President
Optimum, Inc.
91 Auburn St., Suite 1050
Portland, ME 04103
207.712.7195
www.optimuminc.com
konnick@optimuminc.com

No.	Description	Date

FIRST FLOOR PLAN

Project number 17-16_1250 Forest
Date 10.14.17
Drawn by T.J.R.
Checked by T.J.R.

A-1.1
Scale 1/4" = 1'-0"

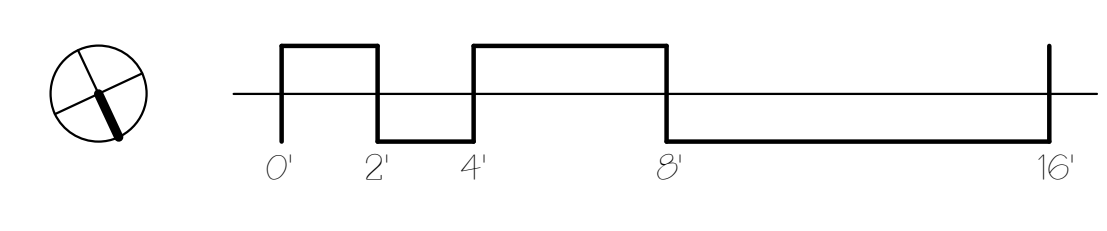

10/14/2017 3:47:28 PM