

1250 FOREST AVENUE
INTERIOR RENOVATION - NO STRUCTURAL WORK

OWNER
TIM ZERILLO
SAZ, LLC
17 JORDAN DRIVE
GORHAM, ME 04038
timothyzerillo@yahoo.com





DEXTRIOUS CREATIVE

PORTLAND, ME 04102
TRACIE REED, ARCHITECT
NCARB, AIA, LEED AP BD+C
traciereed@dextrouscreative.com
207.403.0439 (cell)

PROJECT TEAM


CONTRACTOR

Konnick Ballantyne, President
Opsumm, Inc.
91 Auburn St., Suite 1030
Portland, ME 04103
207.712.7195
www.opsumm.com
konnick@opsummaine.com

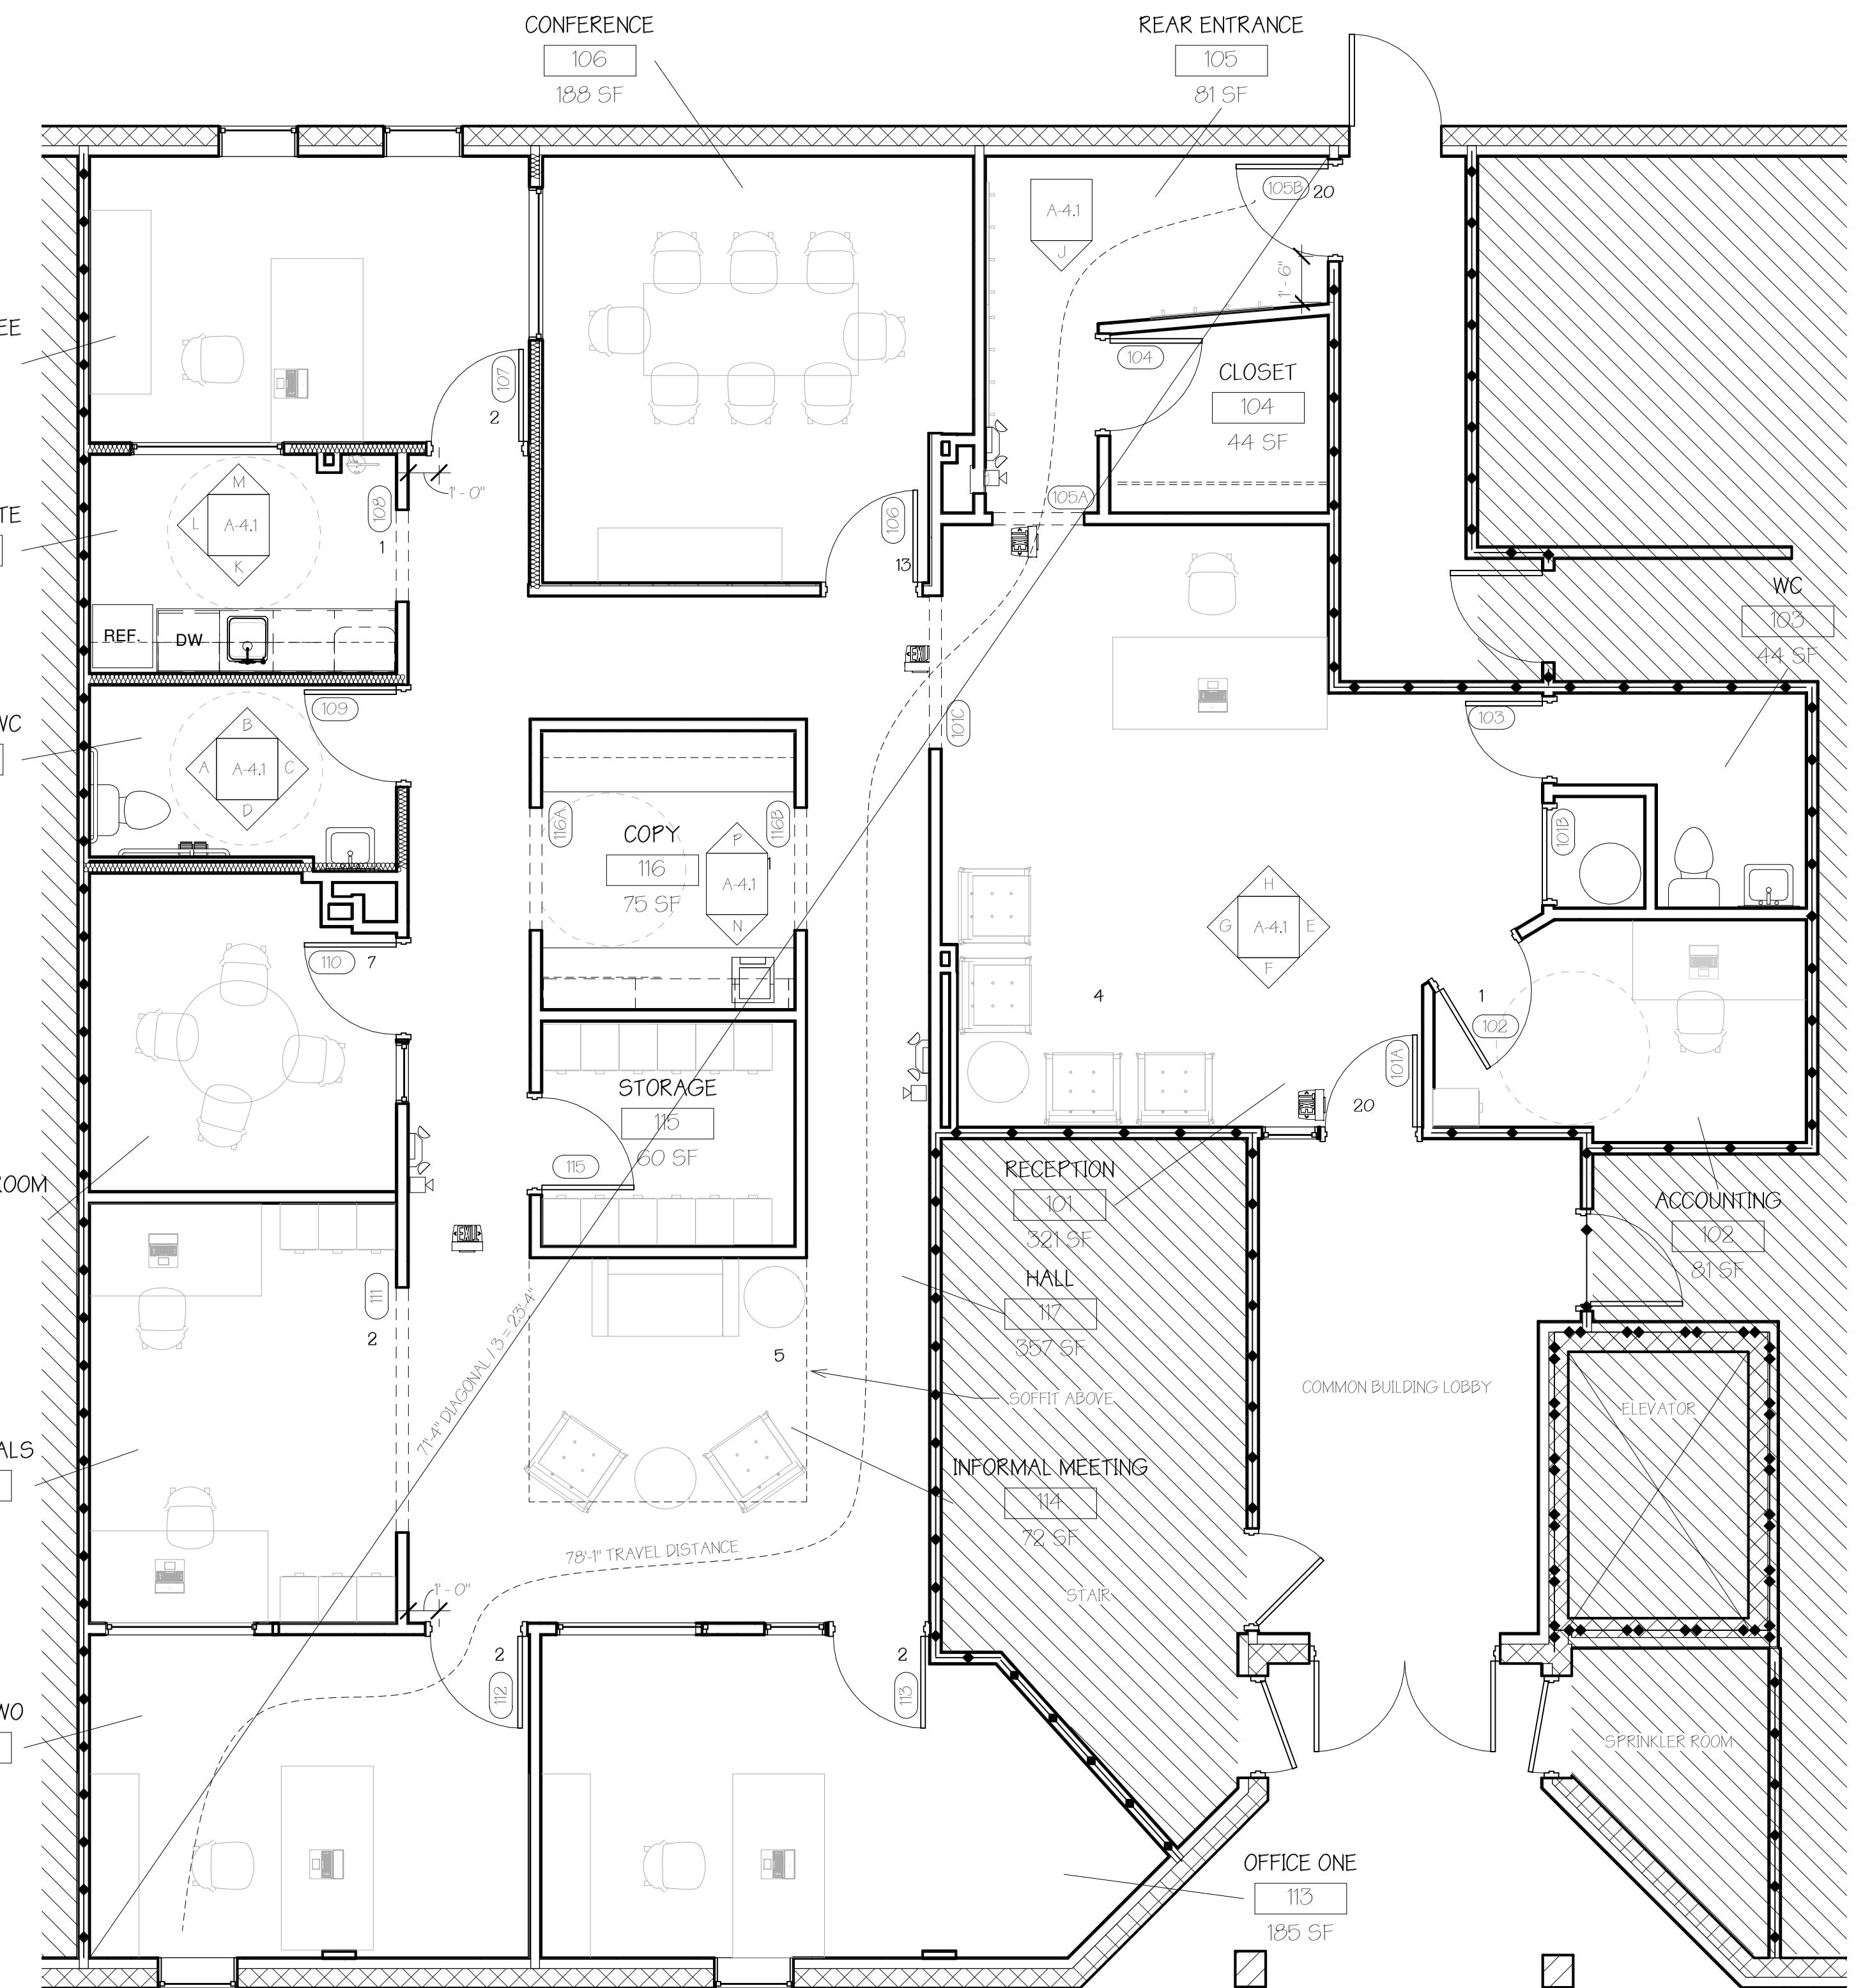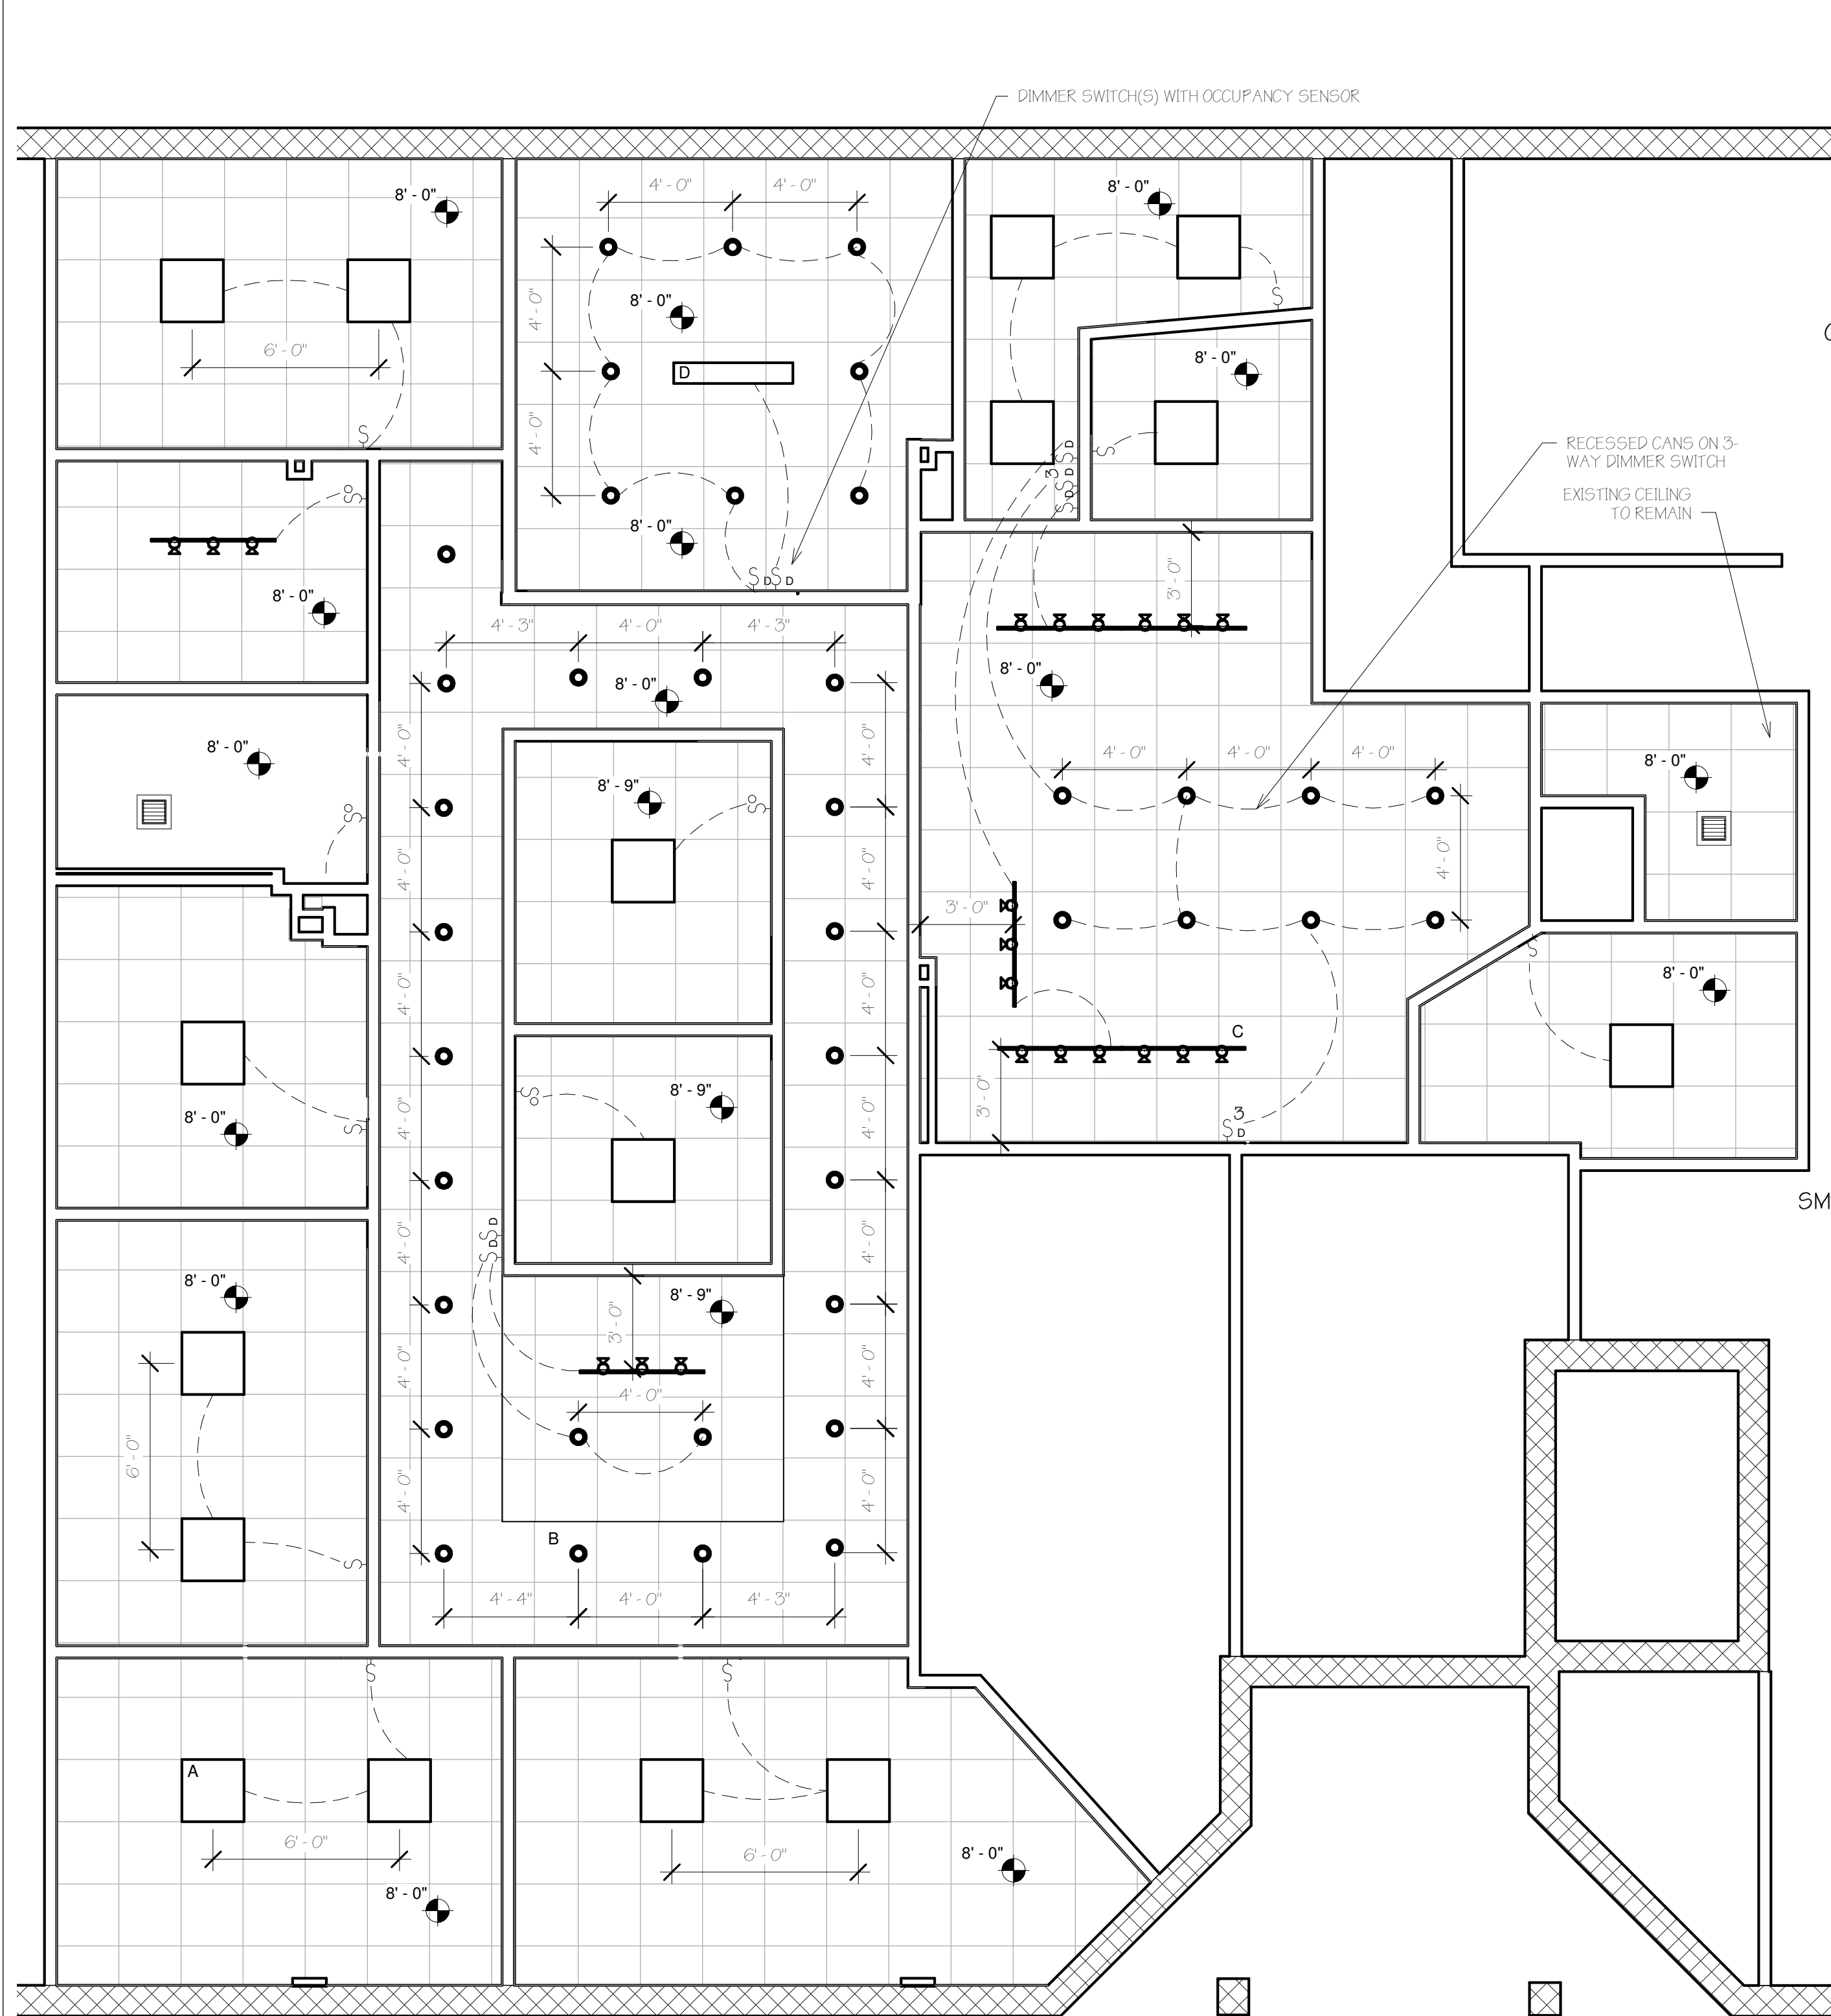


(A) First Floor
1/4" = 1'-0"

LIGHT FIXTURE SCHEDULE		
TYPE	DESCRIPTION	Lamp
A	2x2 DIRECT/INDIRECT	LED
B	4" RECESSED CAN	LED
C	TRACK LIGHT	LED
D	HANGING FIXTURE	LED
E	EMERGENCY LIGHT	LED
F	WALL-MOUNTED VANITY FIXTURE	LED


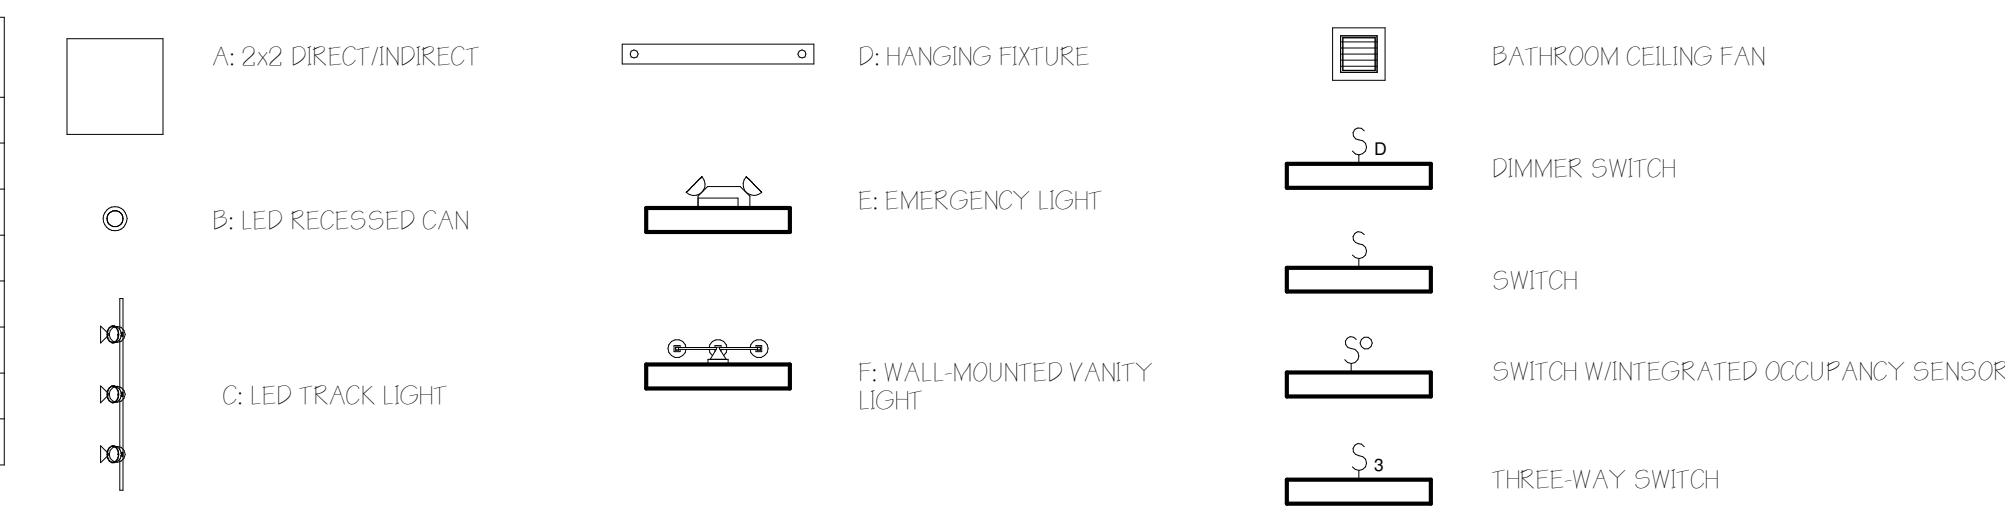


RCP LEGEND
1/4" = 1'-0"

(B) First Floor Life Safety Plan
1/4" = 1'-0"

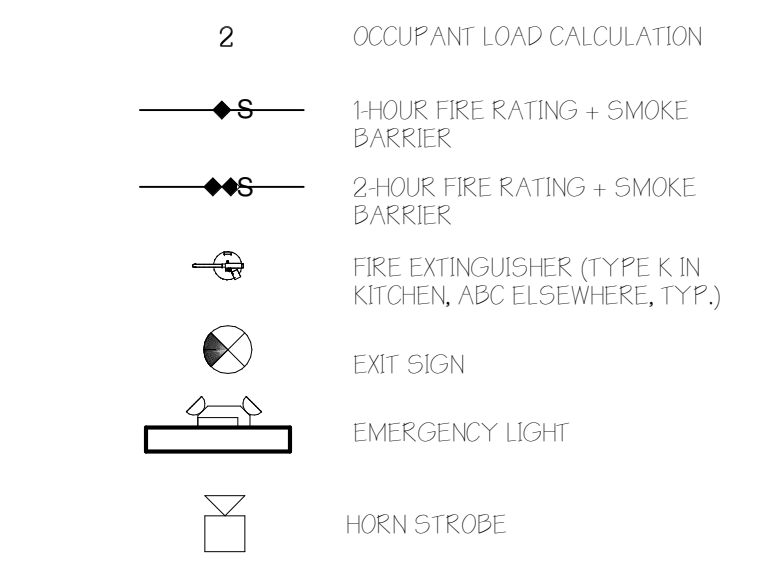

LIFE SAFETY SYMBOL LEGEND
1/4" = 1'-0"

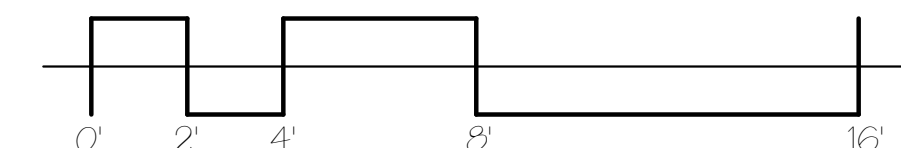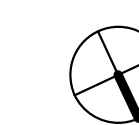

No.	Description	Date

RCP & LIFE SAFETY

Project number 17-16_1250 Forest

Date 10.14.17

Drawn by T.J.R.

Checked by Checker

A-1.2

Scale 1/4" = 1'-0"

10/14/2017 3:47:51 PM