

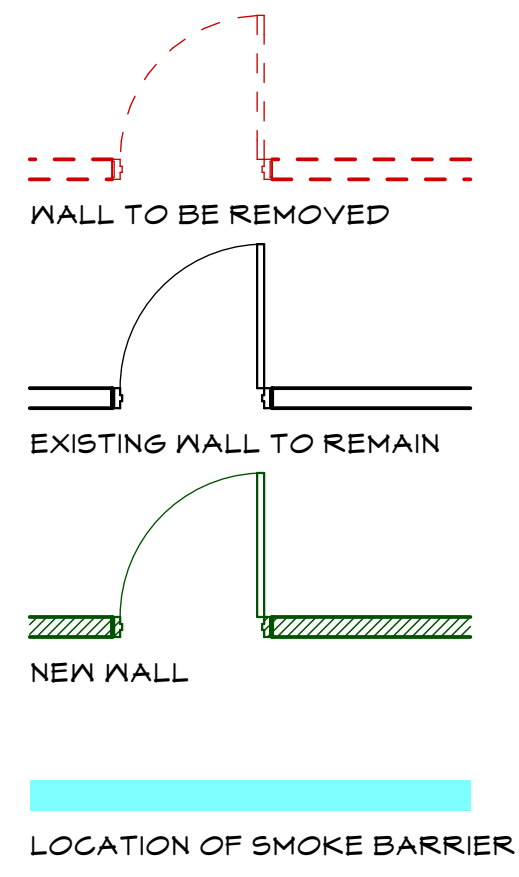


LEGEND

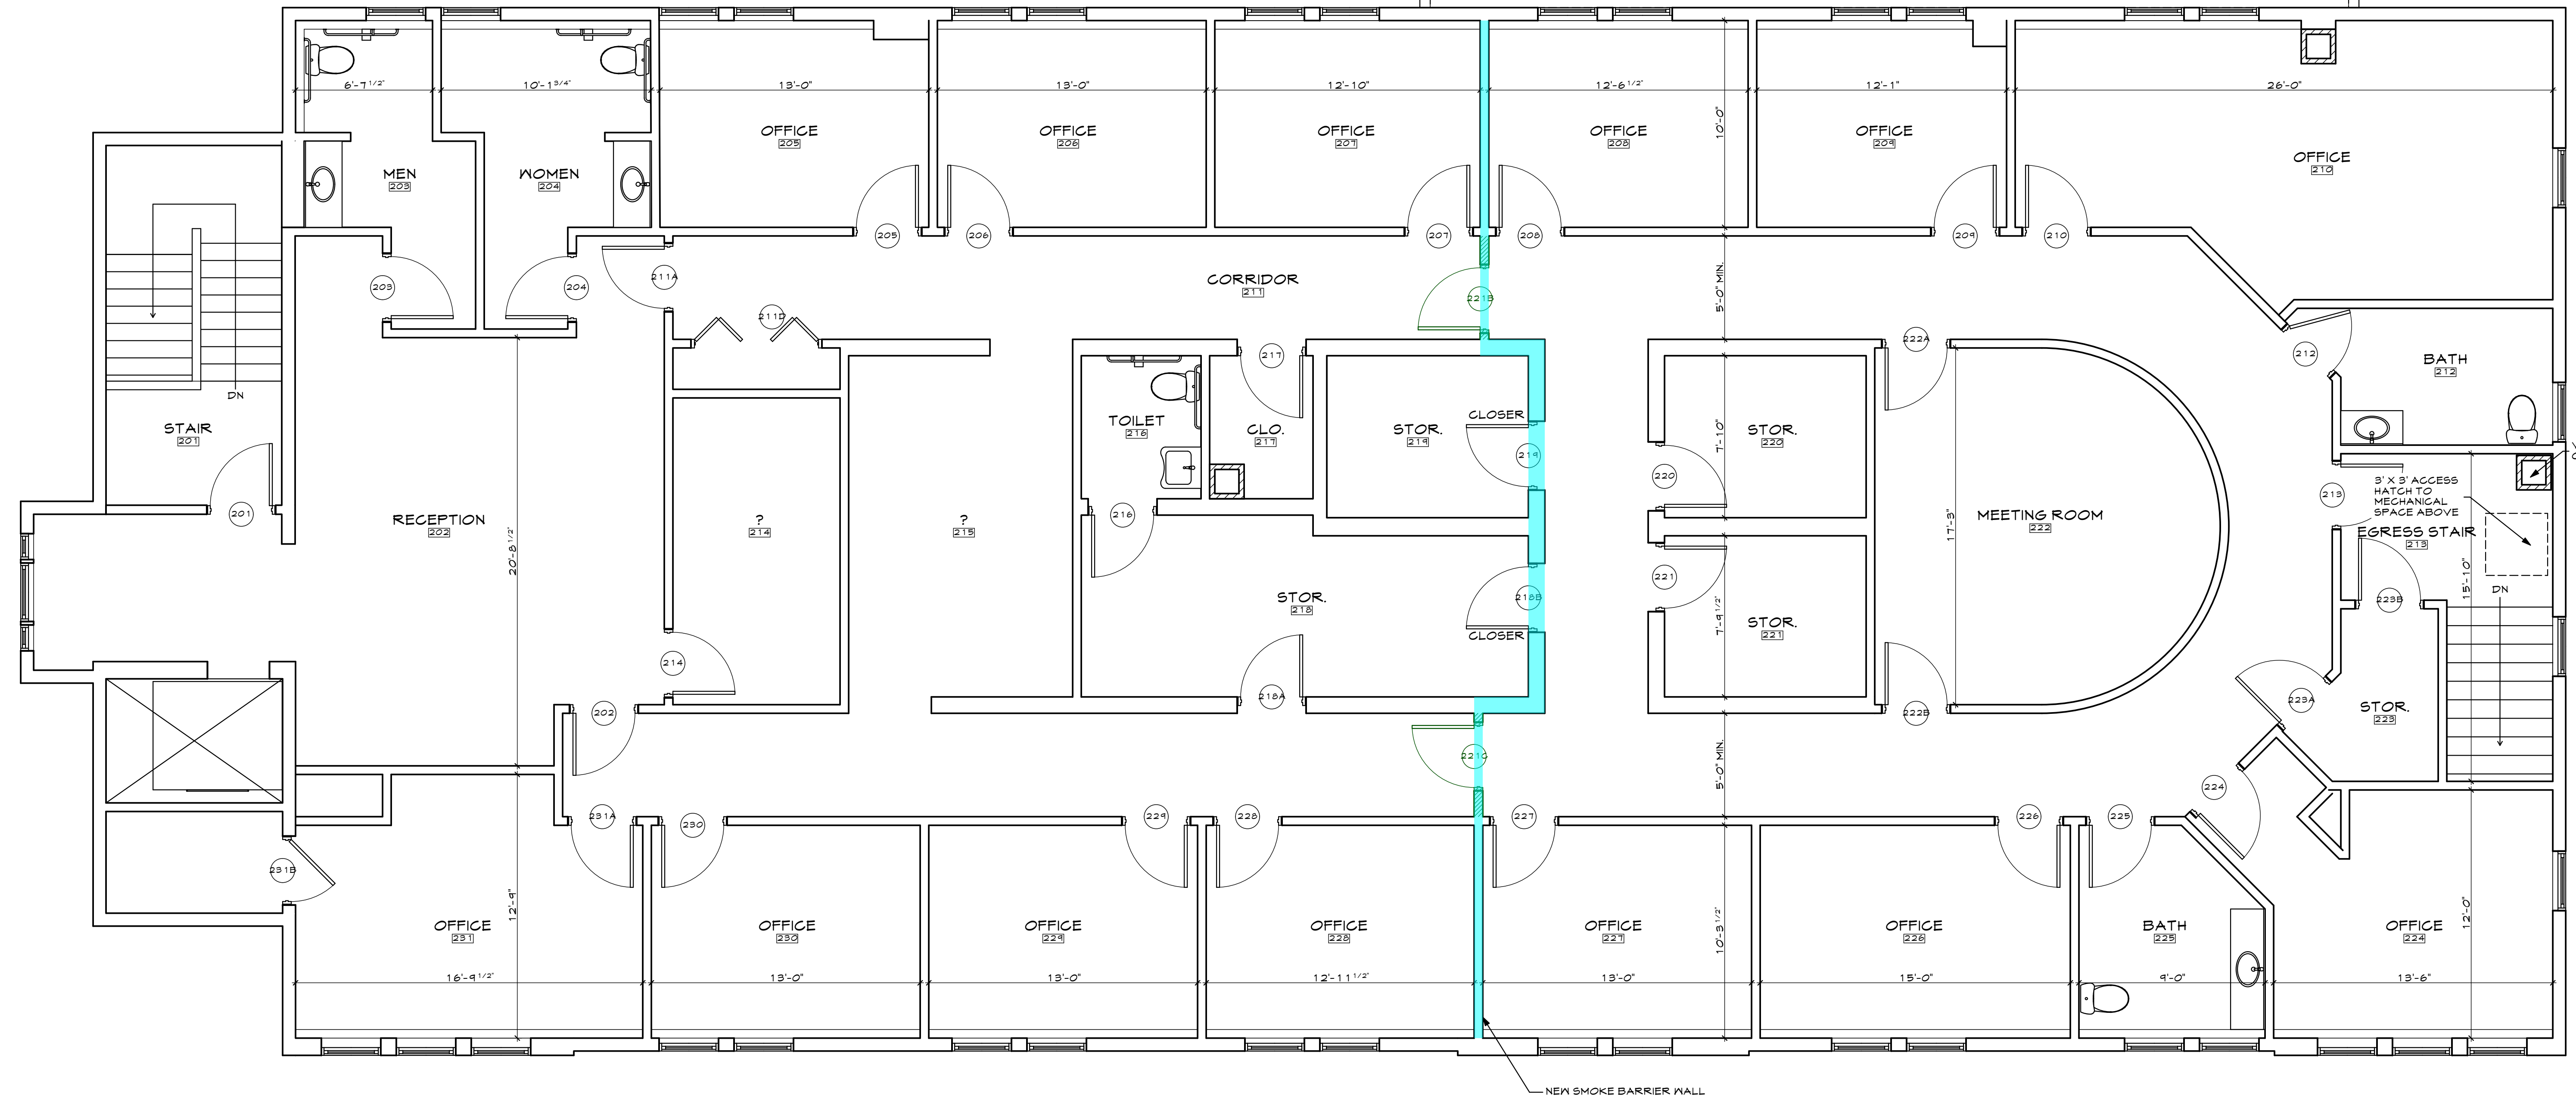

FLOOR TWO GENERAL NOTES:

- EXISTING FIN TO REMAIN THIS FLOOR
- BATHROOMS TO REMAIN AS IS

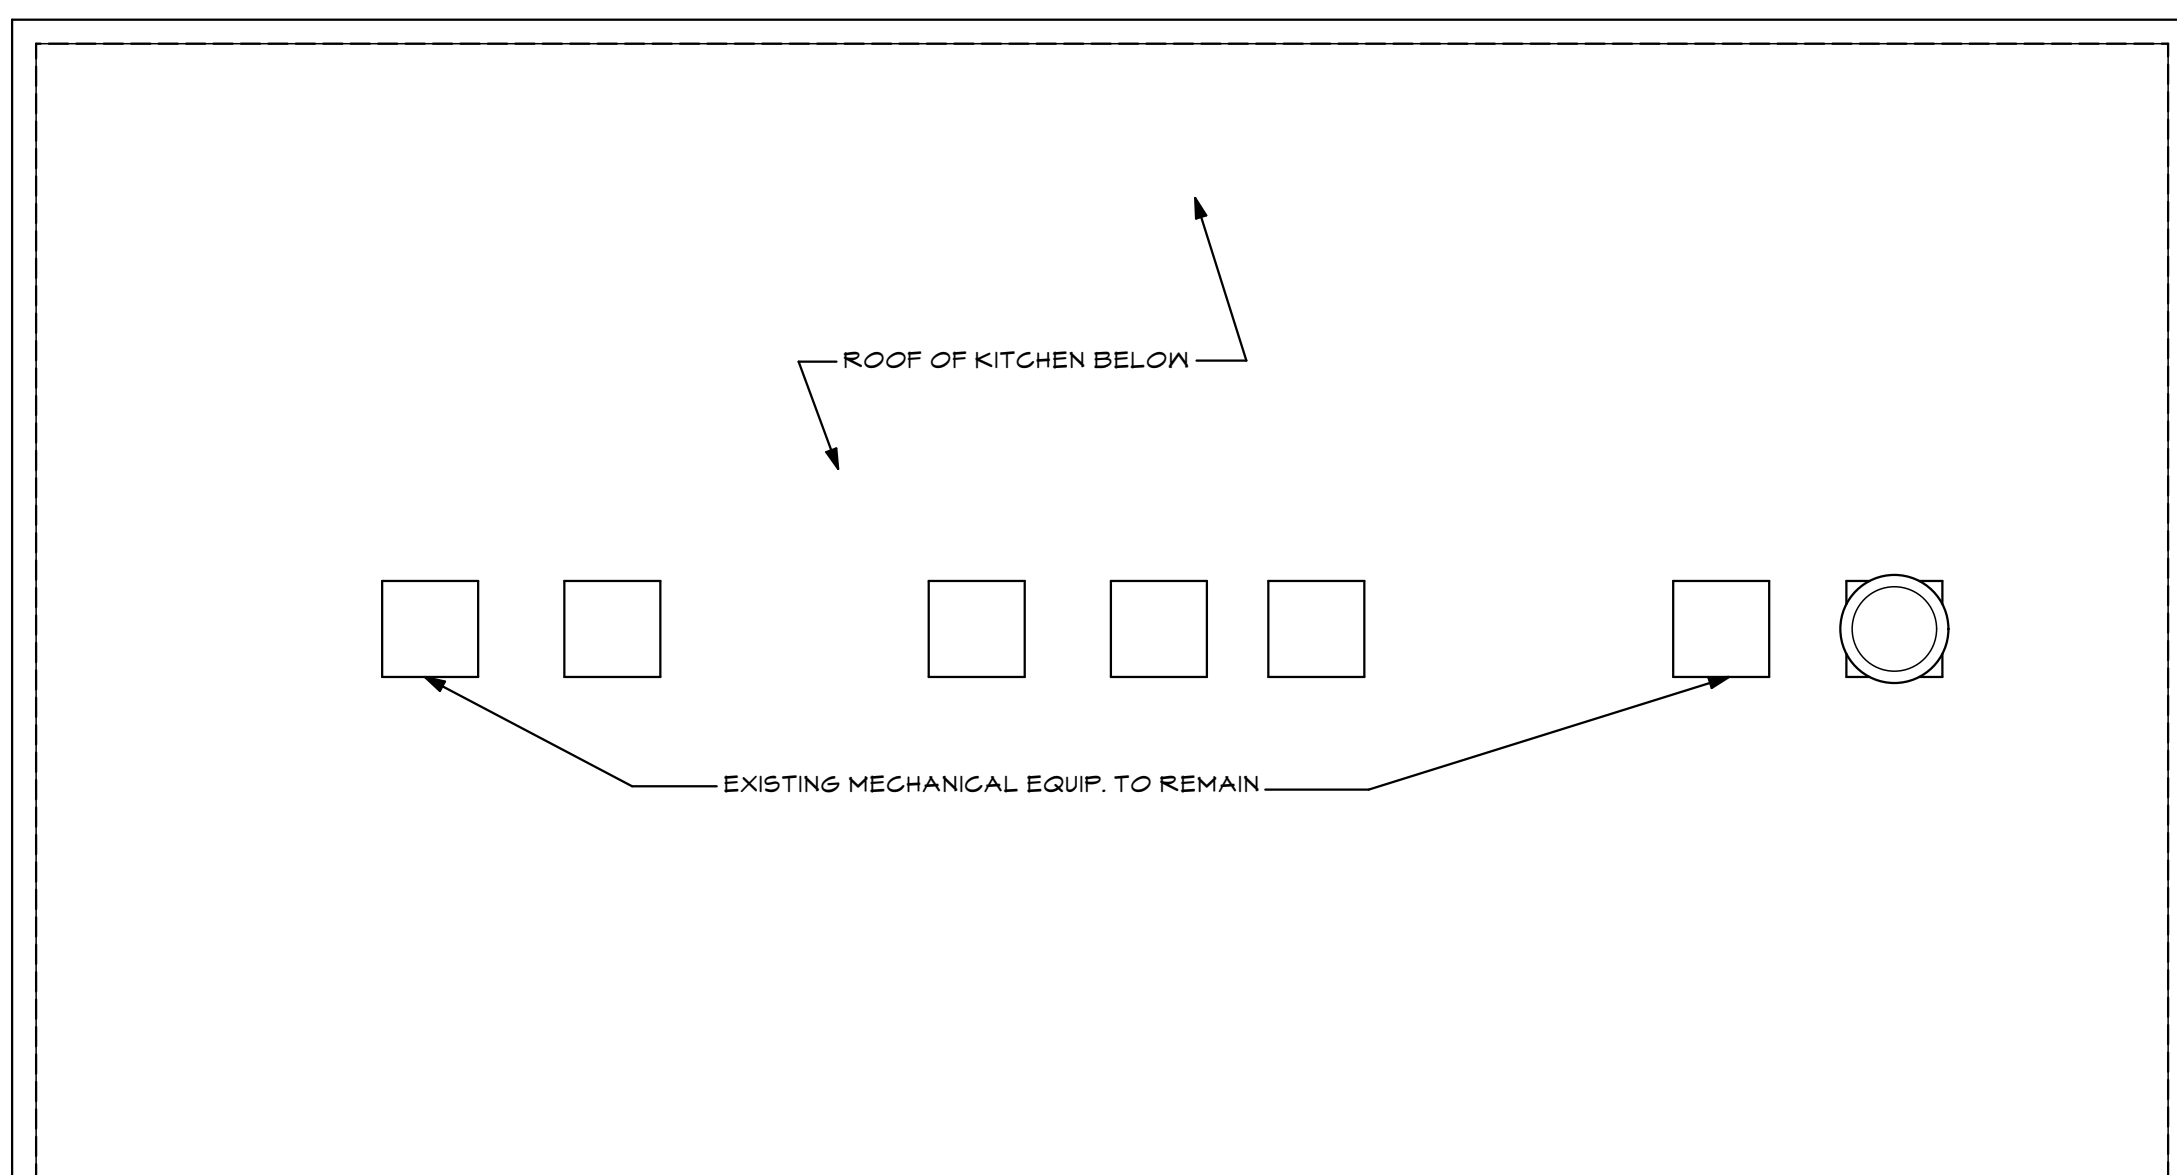

PINETREE RECOVERY
 17 BISHOP STREET
 PORTLAND, MAINE 04103

WHIPPLE CALLENDER ARCHITECTS

136 PLEASANT AVE.
 PORTLAND, ME 04103
 P 207.775.3696
 F 207.775.3631
 www.whipplecallender.com

DATE	DESCRIPTION

DATE: 8/29/17
 CHECKED BY: JAD
 DRAWN BY: CJC
 JOB: 2017 - BISHOP
 SHEET TITLE:

SECOND FLOOR PLAN

A1.6

1 SECOND FLOOR PLAN
 SCALE: 1/4" = 1'-0"

