

DESIGNER

OWNER

**AVESTA BISHOP STREET, LP**  
307 CUMBERLAND AVE.,  
PORTLAND, MAINE 04101

PROJECT

**BISHOP STREET APARTMENTS**  
72 BISHOP STREET  
PORTLAND, MAINE 04101

DRAWING



**ROOF MECHANICAL PLAN**  
CWS PROJECT NUMBER: 14.013

REVISIONS

NO.	DESCRIPTION

DRAWING NUMBER

**M1.04**  
SCALE: AS NOTED  
DATE: 01/08/2016

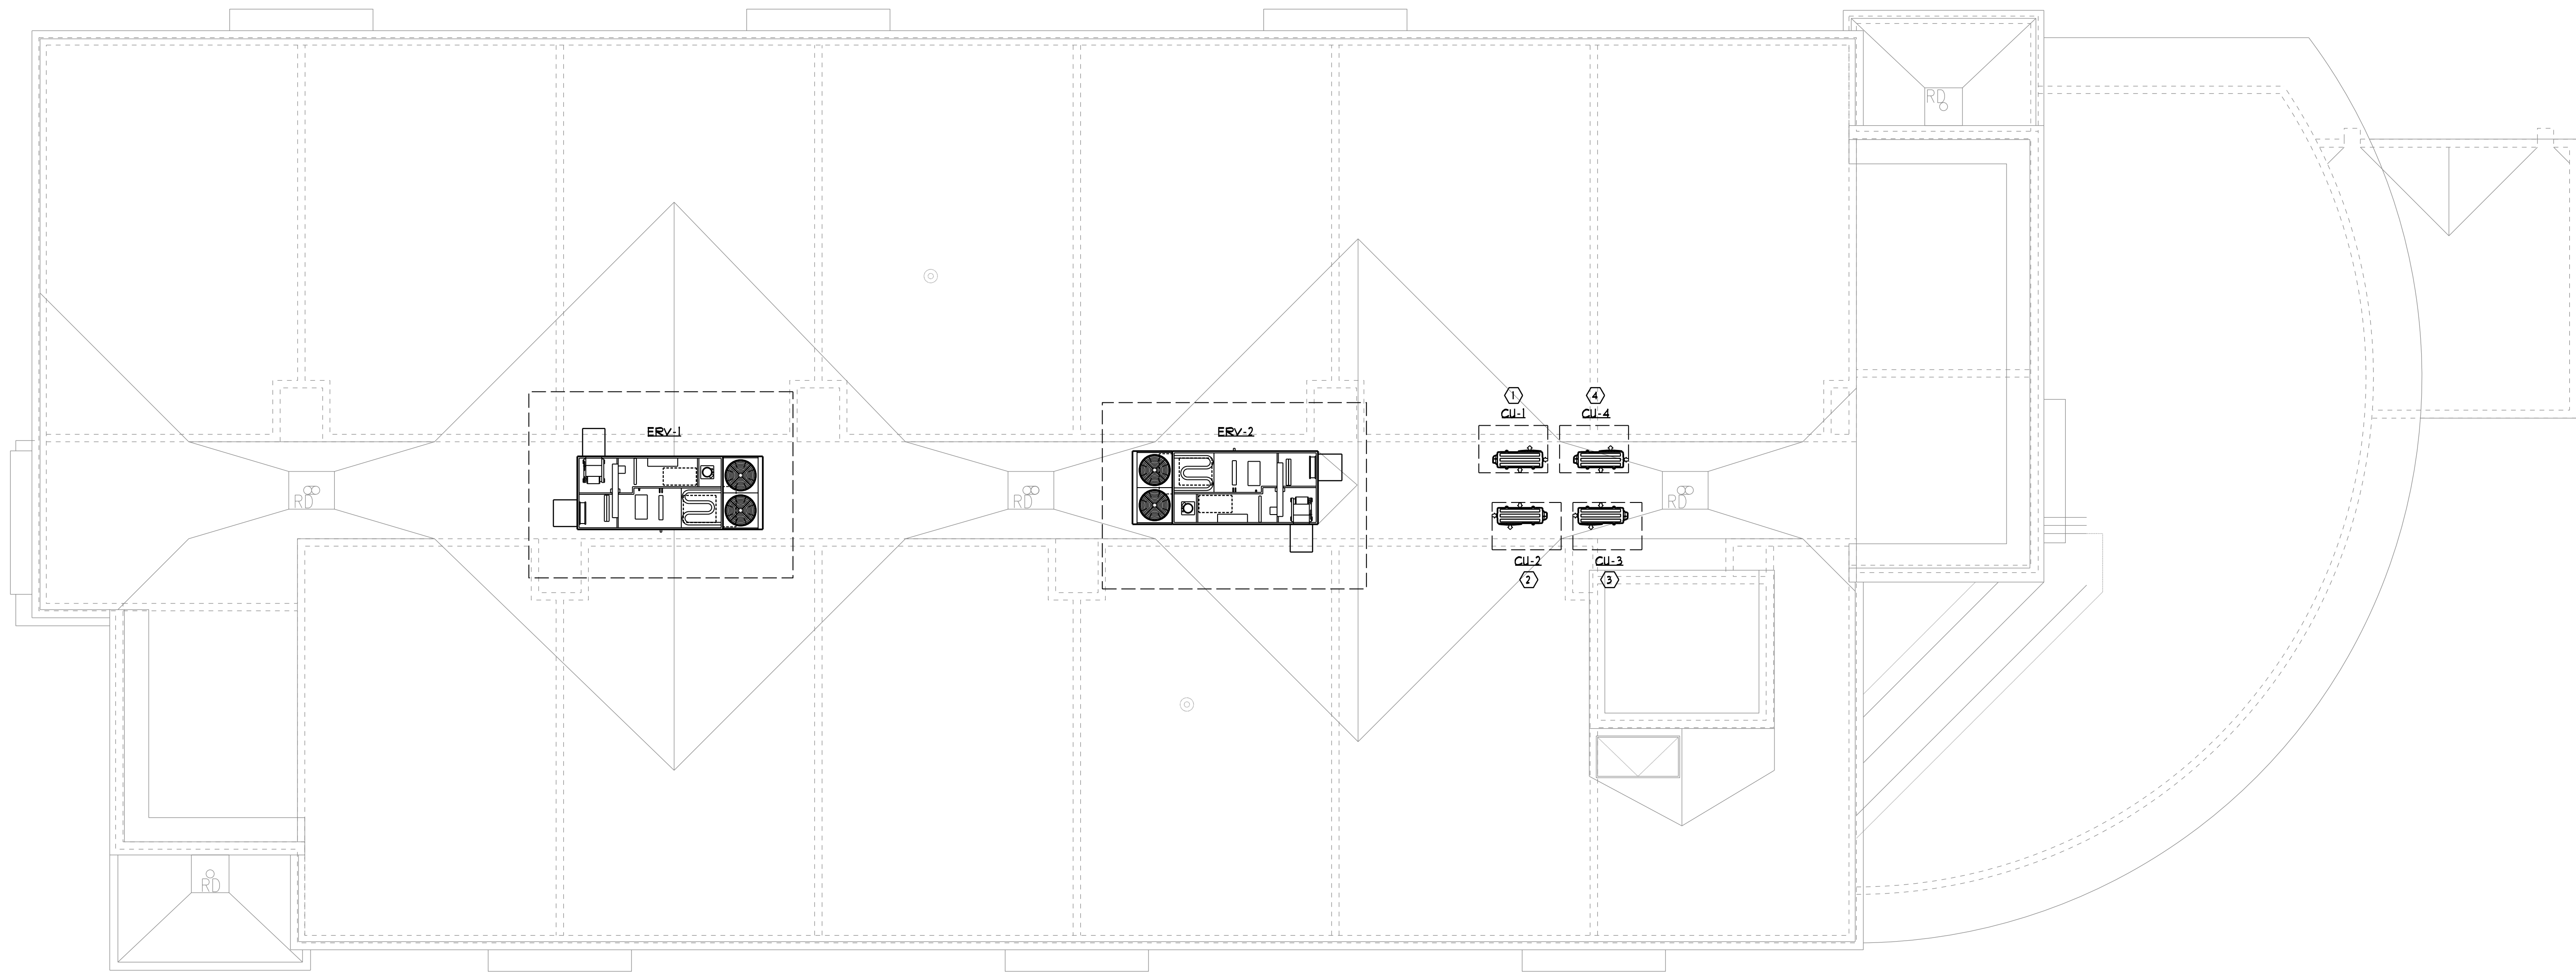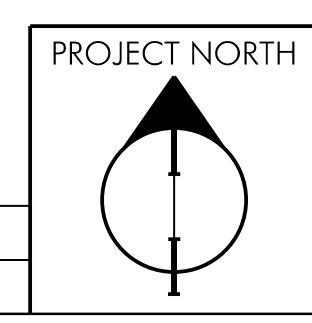

**MECHANICAL NOTES**

- ① REFRIGERANT PIPING FROM CU-1 UNIT ON ROOF TO EC UNIT SHALL BE PER DETAIL AND MANUFACTURERS REQUIREMENTS.
- ② REFRIGERANT PIPING FROM CU-2 UNIT ON ROOF TO EC UNIT SHALL BE PER DETAIL AND MANUFACTURERS REQUIREMENTS.
- ③ REFRIGERANT PIPING FROM CU-3 UNIT ON ROOF TO EC UNIT SHALL BE PER DETAIL AND MANUFACTURERS REQUIREMENTS.
- ④ REFRIGERANT PIPING FROM CU-4 UNIT ON ROOF TO EC UNIT SHALL BE PER DETAIL AND MANUFACTURERS REQUIREMENTS.