


TREE PROTECTION REQUIREMENTS



EXISTING CONDITIONS

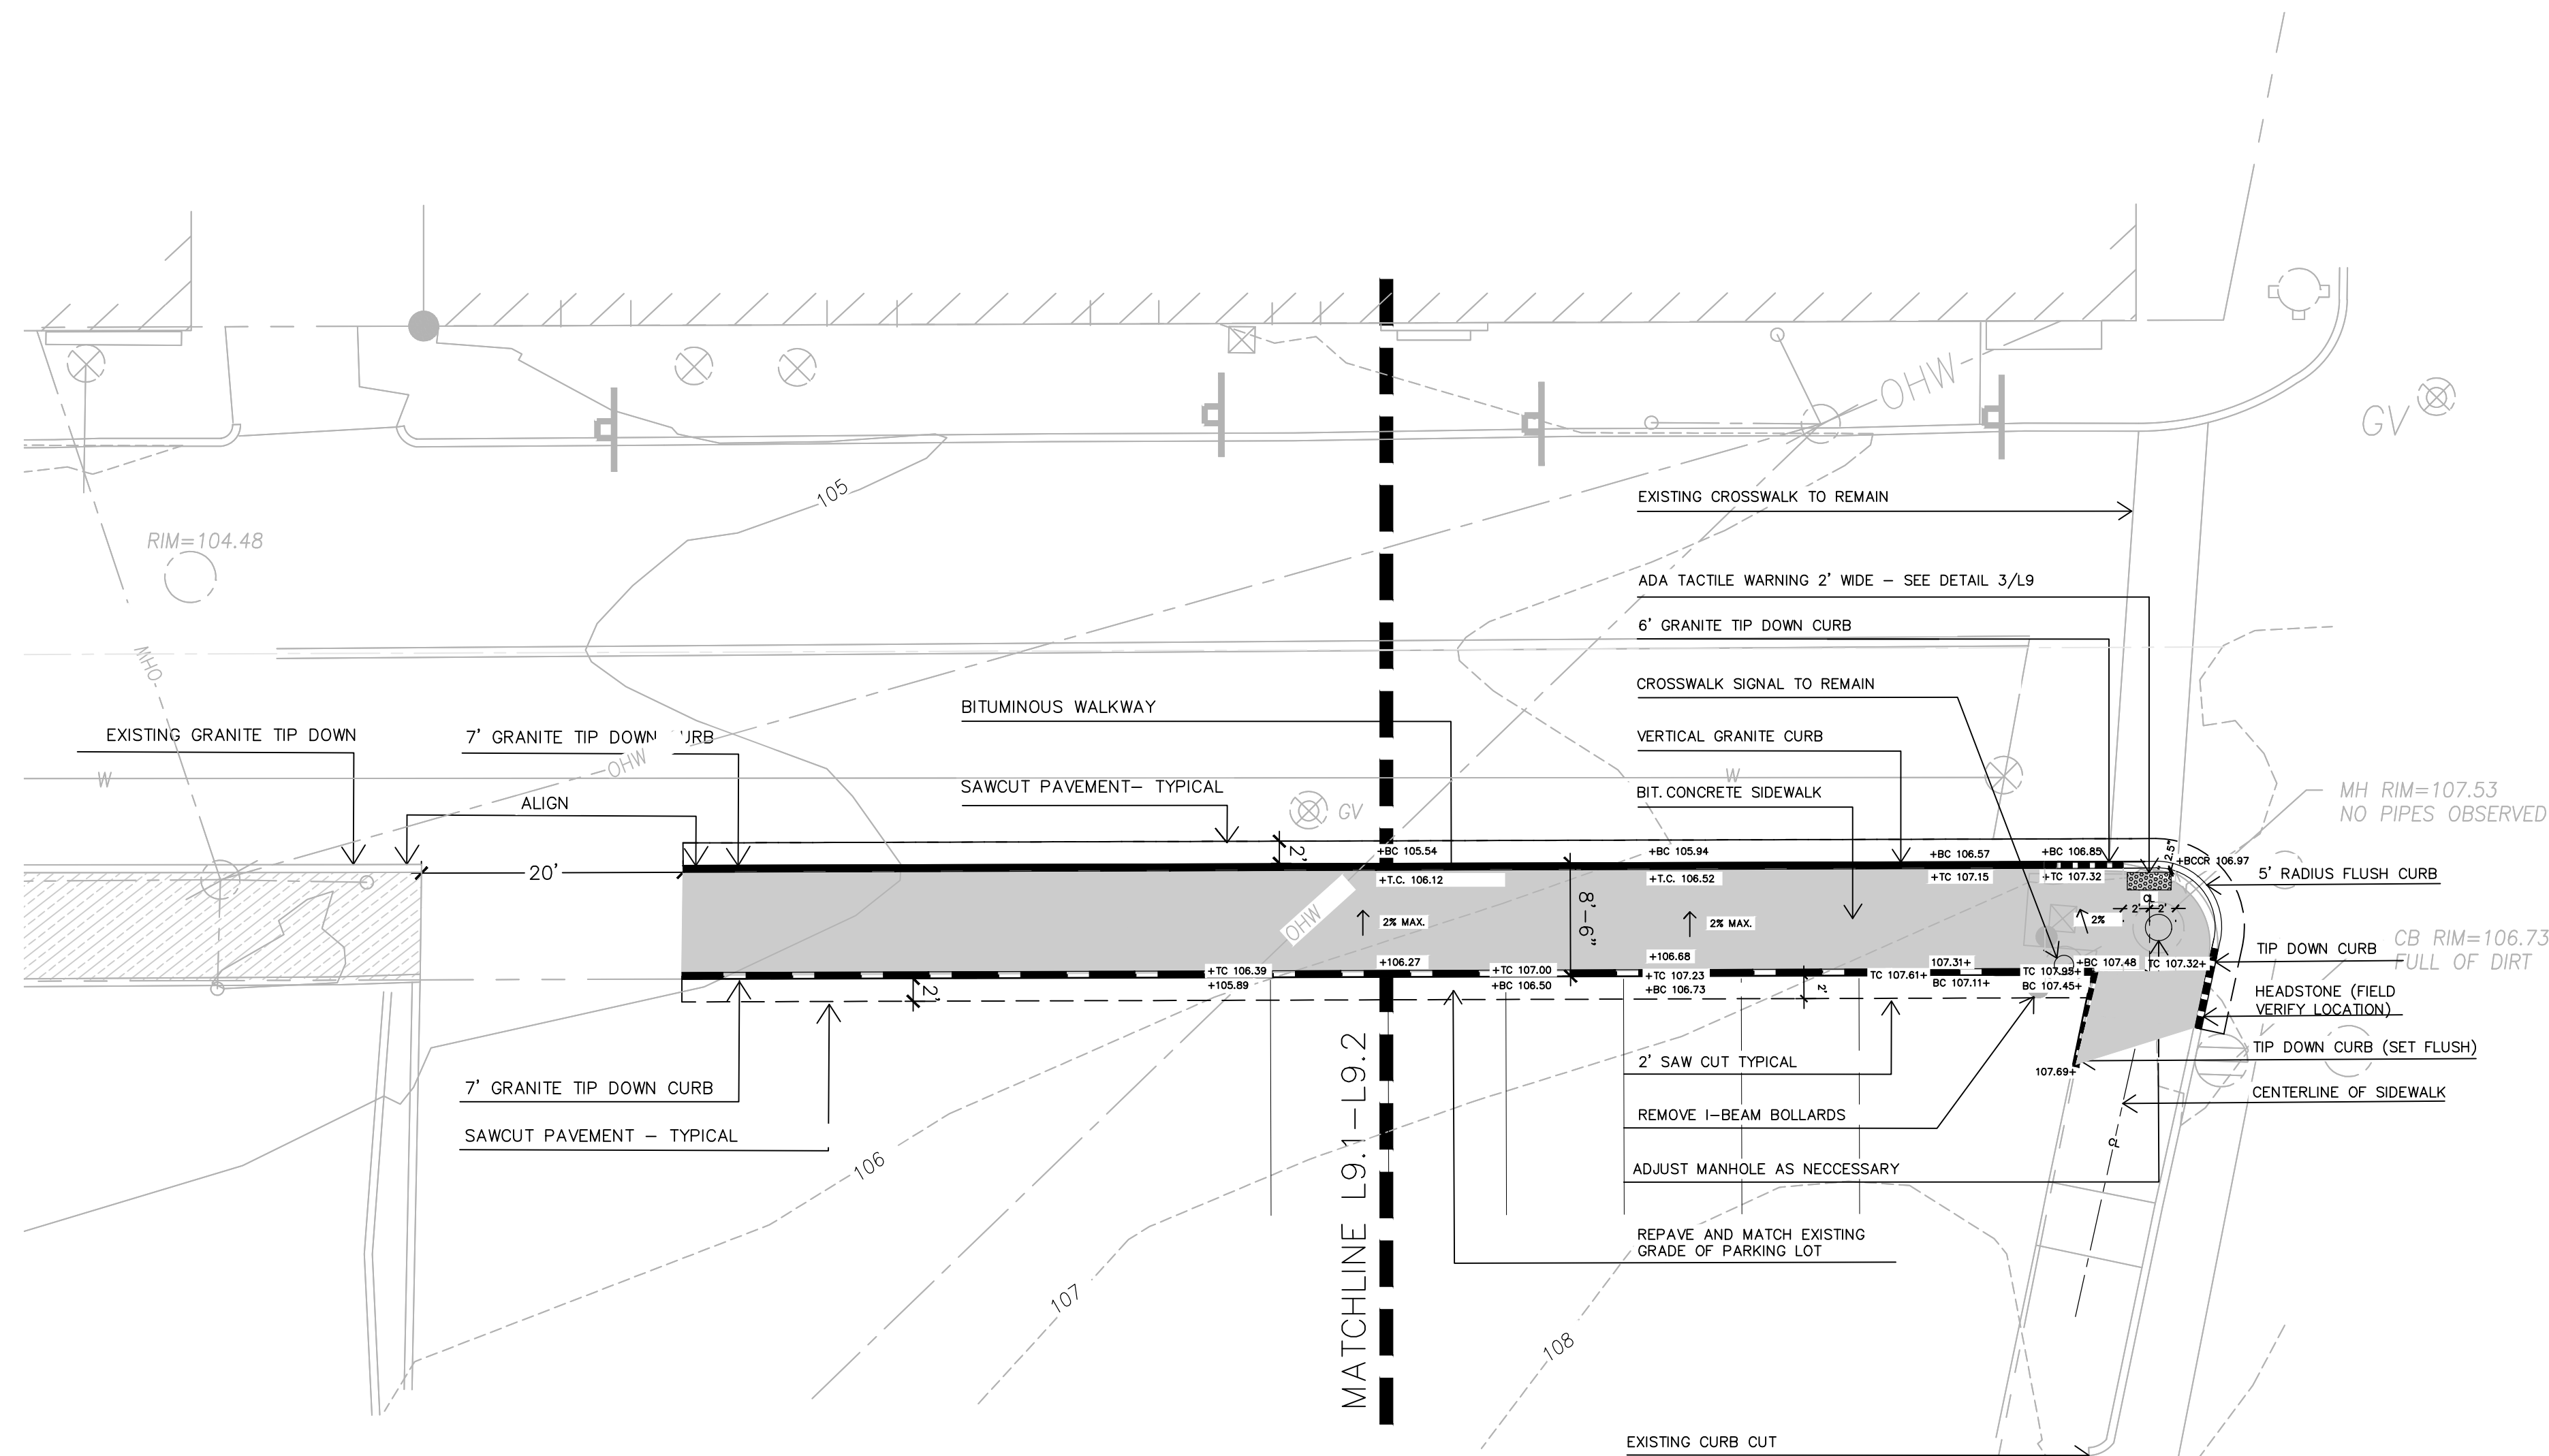

1 SIDEWALK EXTENSION
SCALE: 1/8"=1'-0"

Prepared For:
Owner:
AVESTA BISHOP STREET LP
307 Cumberland Avenue
Portland, Maine 04101
Tel.: 207-553-7777

Prepared By:
MITCHELL & ASSOCIATES
Landscape Architects
The Staples School
70 Center Street
Portland, Maine 04101
Tel.: 207-774-4427

72 BISHOP STREET
Bishop Street
Portland, Maine


Date:
SEPTEMBER 9, 2015

Issued For:
SITE PLAN AND SUBDIVISION
PLAN REVIEW

Revisions:
Rev. 5/22/15
Rev. 7/09/15
Rev. 9/09/15
Issued for:
90% Maine Housing Submission
11/25/15

Reproduction or reuse of this document
without the expressed written consent
of Mitchell & Associates is prohibited.
© 2014

Title:
BISHOP STREET
SIDEWALK PLAN

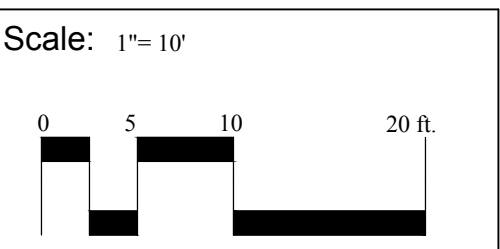

North:

Sheet No.:
L9.2

I:\Project\Drawings\Bishop Street\Sheet\15120 Bishop Street Sidewalk Extension.dwg 12/10/2015 9:16 AM