
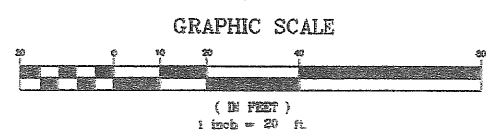


293-C-004

70-70 Bishop St


Bishop St 70 - Amendment

12 Westbrook Common, Westbrook, ME 04098-1339

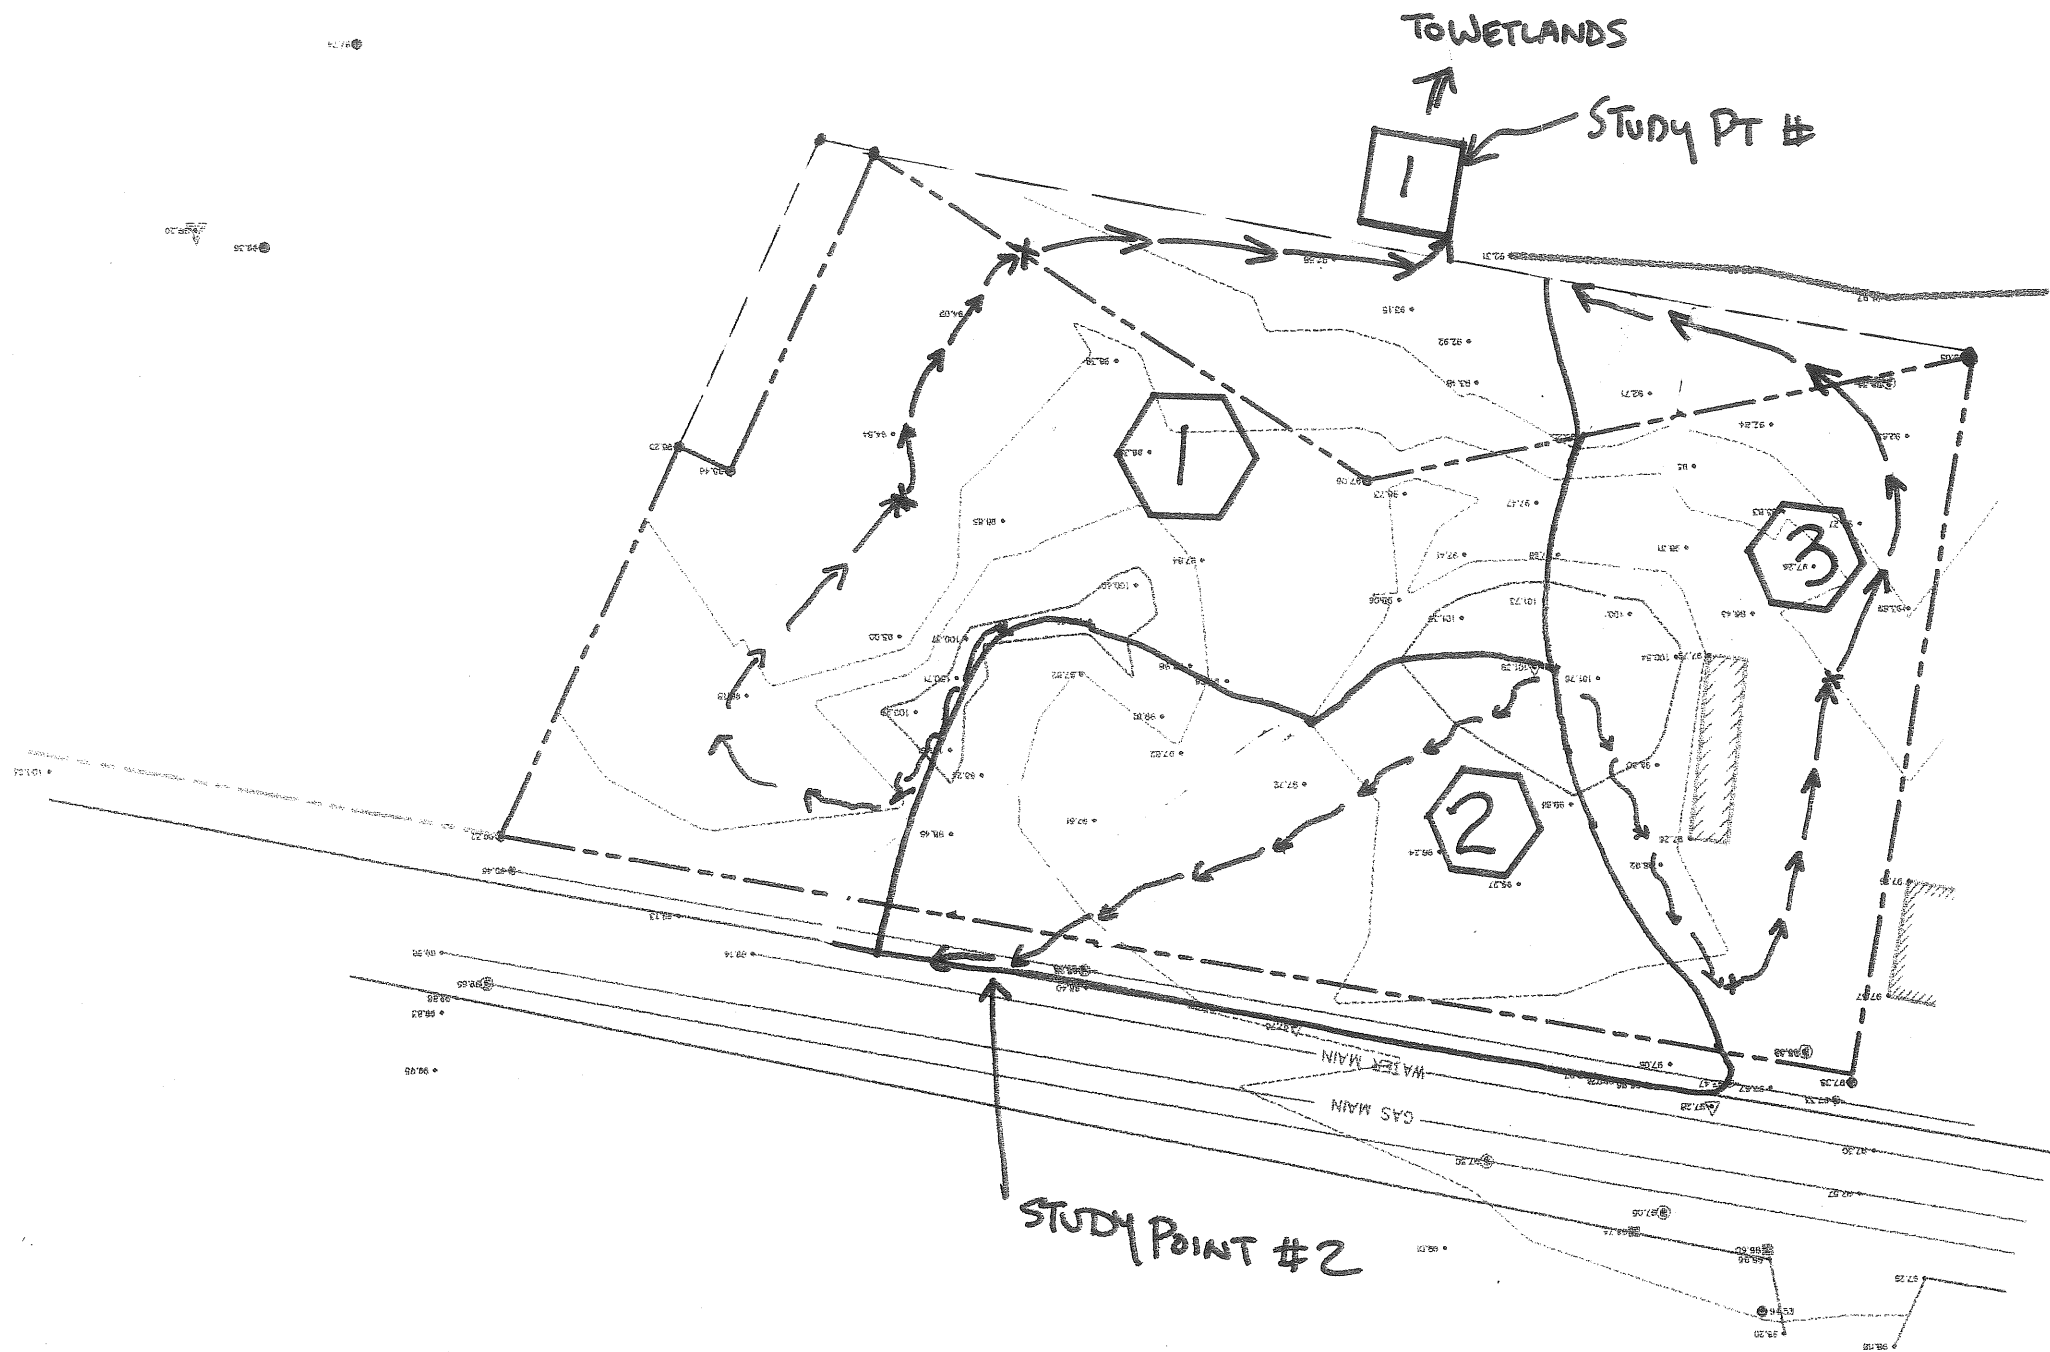


WATERSHED MAP PRE DEVELOPMENT

REV.	BY	DATE	STATUS
EXISTING CONDITIONS SURVEY OF: RAINMAKER IRRIGATION SITE BISHOP STREET PORTLAND, MAINE RAINMAKER IRRIGATION FOR: WINDHAM, MAINE			
Sebago Technics <i>Engineering & Planning for the Future</i> 12 WESTBROOK COMMON WESTBROOK, MAINE 04091			DESIGN BY: DRAWN BY: DCS JR. CHECKED BY: TFM DATE: 3/14/1997 SCALE: 1"=20' FIELD BK: 575 PROJ. NO: 97072 DRAWING: 97072EC

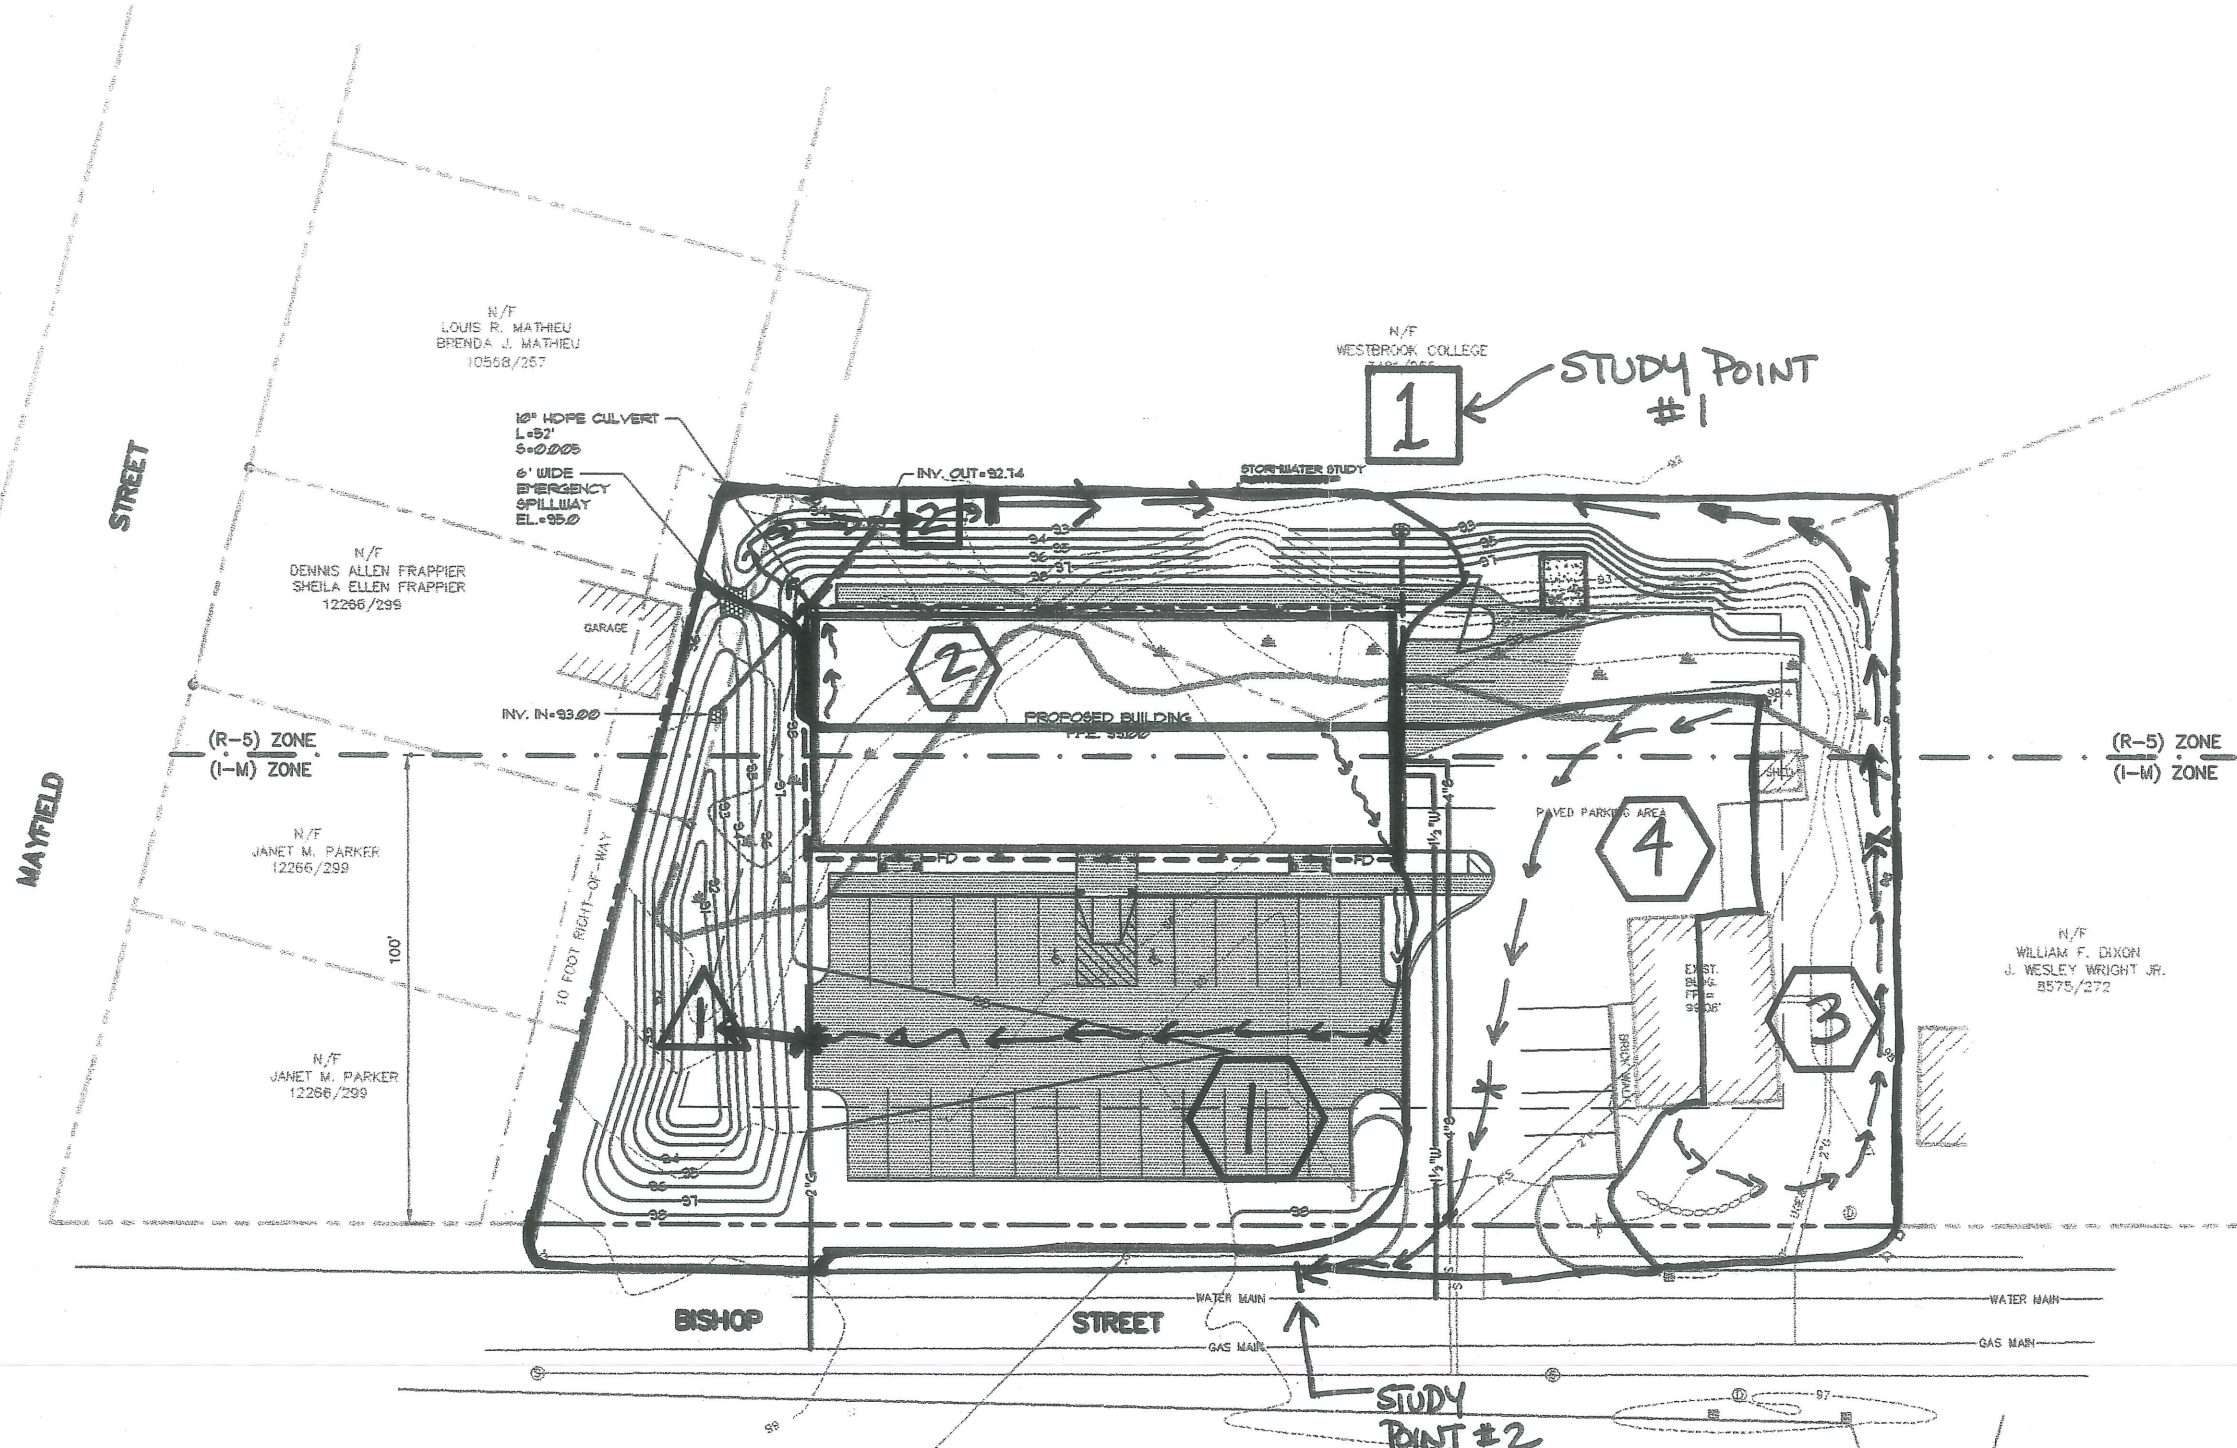

LEGEND


EXISTING	DESCRIPTION	PROPOSED
---	PROPERTY/ROW	---
---	SETBACK	---
---	MONUMENT	---
---	IRON PIPE/ROD	---
---	BUILDING	---
---	WETLANDS	---
---	EDGE WETLAND	---
---	SIGN	---
---	EDGE PAVEMENT	---
---	GRAVEL ROAD	---
---	TREELINE	---
---	CONTOURS	---
---	GAS	---
---	WATER	---
---	SEWER	---
---	STORM DRAIN	---
---	UNDERGROUND ELEC. + TEL	---
---	GATE VALVE	---
---	LIGHT POLE	---
---	UTILITY POLE	---
---	HYDRANT	---
---	CATCH BASIN	---
---	MANHOLE	---
---	CULVERT	---
---	SPOT GRADE	---
---	DECIDUOUS TREE	---
---	CONIFEROUS TREE	---
---	SILT FENCE	---
---	ZONE LINE	---

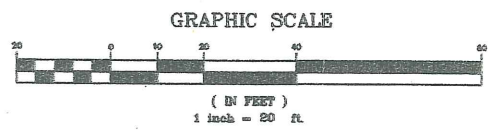


TRM 572/7
SPIKE IN SLY SIDE
OF CMP POLE #6
EL.=95.50'

WATERSHED MAP POST-DEVELOPEMENT


A	JRS	8-20-99	REVISE BLDG. FOOTPRINT, PARKING LAYOUT, GRADING, DRAINAGE
REV.	BY:	DATE:	STATUS:
GRADING & UTILITIES			
OF:			
70 BISHOP STREET			
PORTLAND, MAINE 04103			
FOR:			
RAINMAKER IRRIGATION			
75 BISHOP STREET			
PORTLAND, MAINE 04103			
			DESIGN BY: JRS DRAWN BY: TJW CHECKED BY: JRS DATE: 8-10-99 SCALE: 1"=20' FIELD BK: 575 PROJ. NO: 97072 DRAWING: 97072GU
Engineering & Planning for the Future 12 WESTBROOK COMMON WESTBROOK, ME 04095-1150			

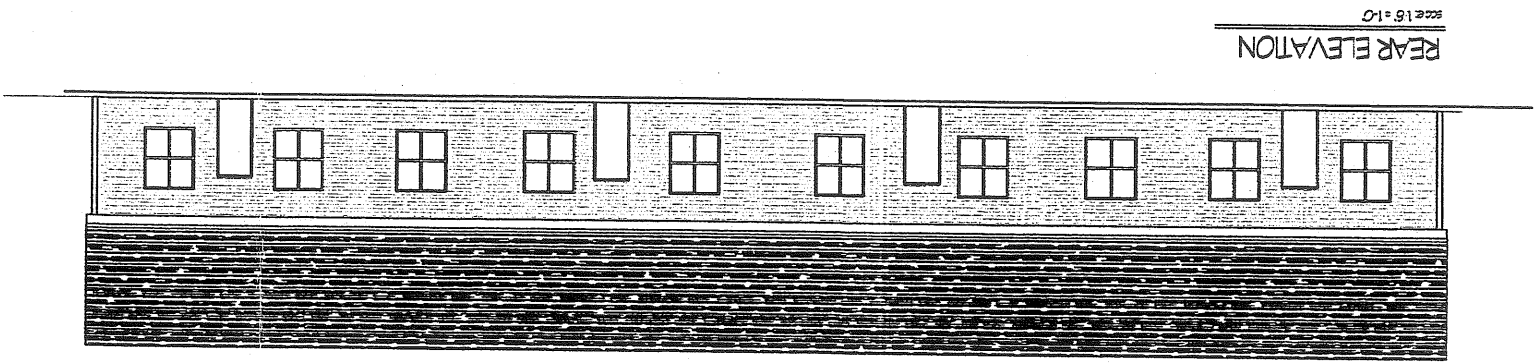


REAR ELEVATION
SCALE 1/8" = 1'-0"

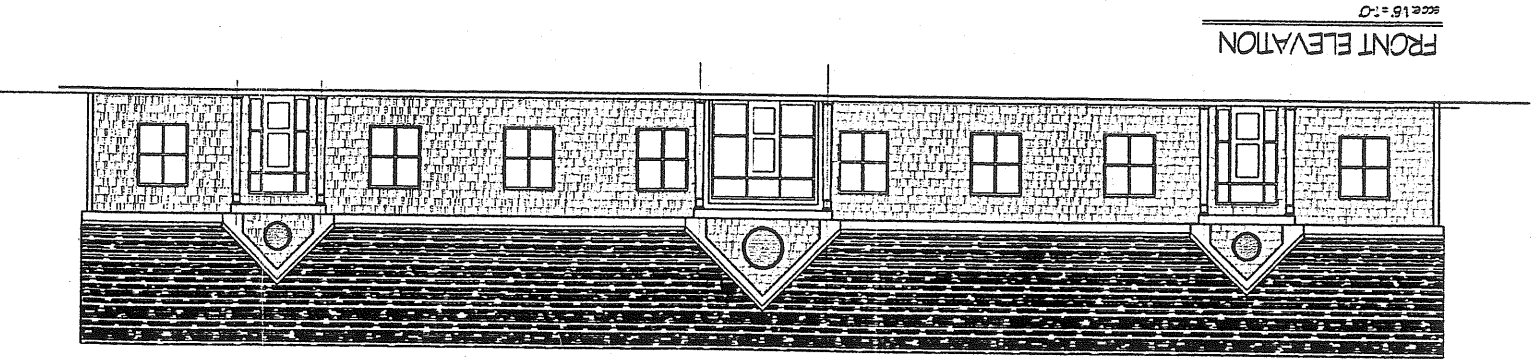

FRONT ELEVATION
SCALE 1/8" = 1'-0"

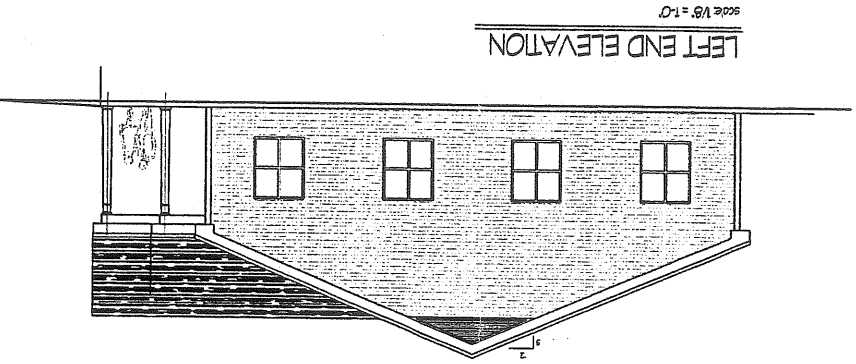

LEFT END ELEVATION
SCALE 1/8" = 1'-0"

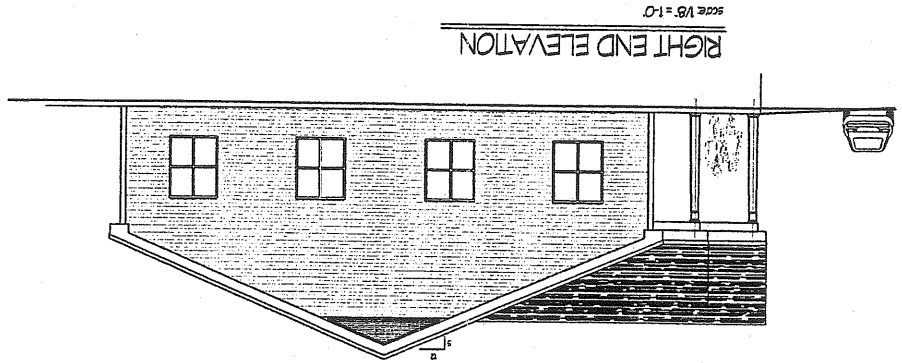

RIGHT END ELEVATION
SCALE 1/8" = 1'-0"

REVISIONS

OFFICE RENTAL COMPLEX FOR
WILLIAM BOYLE/RANNAKER IRRIGATION
BISHOP STREET PORTLAND, MAINE
ELEVATIONS AND DETAILS

SCALE 1/8" = 1'-0" BY HESIII DATE 8/10/99

SBM
ASSOCIATES
ARCHITECT/ENGINEER
301 Main Street • Portland, Maine • Telephone: 207-833-3430

A-2

CONTA.