


DOOR #	SIZE	LABEL	DOOR		FRAME		TYPE	REMARKS
			MTR'L	ELEV	MTR'L	ELEV		
1	6070	---		G2	---		FULL GLASS ENTRY	
2	3070			G1			FULL GLASS ENTRY	
3	3070			G1			FULL GLASS ENTRY	
4	3070		WOOD	P			HOLLOW CORE INTERIOR	
5	TO FIT EXIST. OPG.	1 HR.	WOOD	P			SOLID CORE INTERIOR	W/SELF CLOSERS
6	TO FIT EXIST. OPG.	1 HR.	WOOD	P			SOLID CORE INTERIOR	W/SELF CLOSERS
7	TO FIT EXIST. OPG.	1 HR.	WOOD	P			SOLID CORE INTERIOR	W/SELF CLOSERS
8	TO FIT EXIST. OPG.	1 HR.	WOOD	P			SOLID CORE INTERIOR	W/SELF CLOSERS
9	TO FIT EXIST. OPG.	1 HR.	WOOD	P			SOLID CORE INTERIOR	W/SELF CLOSERS
10	TO FIT EXIST. OPG.	1 HR.	WOOD	P			SOLID CORE INTERIOR	W/SELF CLOSERS
11	TO FIT EXIST. OPG.	1 HR.	WOOD	P			SOLID CORE INTERIOR	W/SELF CLOSERS
12	2666		WOOD	P			HOLLOW CORE INTERIOR	
13	2666		WOOD	P			HOLLOW CORE INTERIOR	
14	2666		WOOD	P			HOLLOW CORE INTERIOR	

NOTE: See Accessibility Notes on A0.1 For Hardware and Dimensional Requirements
 NOTE: Doors Not Labeled Are Existing to Remain, or Replace With Like Kind


NOTE: ENTIRE 2nd FLOOR CEILING TO BE 1HR RATED PER DETAIL ON LS-2

Note: Window Labels Shown Are From Andersen Series 400 Collection For Size Reference.

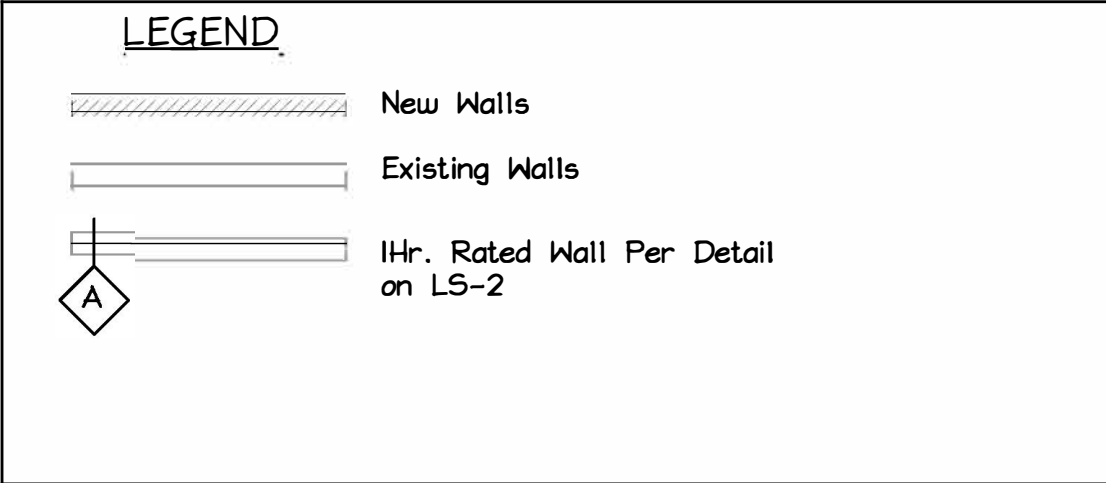

SECOND FLOOR PLAN
 Scale: 1/4" = 1'-0"

ISSUED 2/2/17

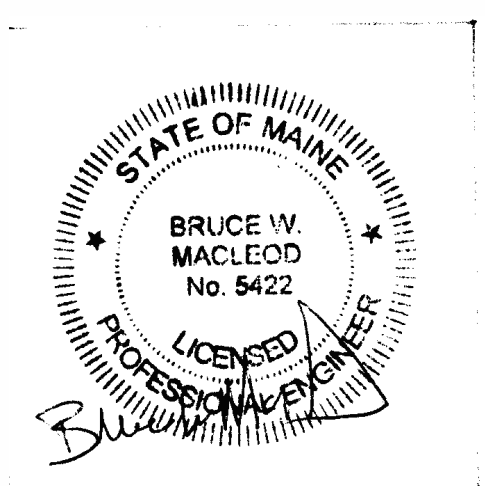

MacLeod Structural Engineers, PA 404 Main Street, Gorham, Maine 04038 207.839.0880		
Moran's Market Renovation 1576 Forest Ave. Portland, Maine		
TITLE:	2nd Floor Plan	
DATE:	DRAWN BY:	DRAWING NUMBER:
SCALE:	PROJ NO:	A-1.1