


FIRST FLOOR PLAN  
Scale 1/4" = 1'-0"



- Five Panel
- Knox Box
- Smoke Detector
- Sprinkler
- horn/strobe
- Strobe
- mini horn
- Kitchen Hood

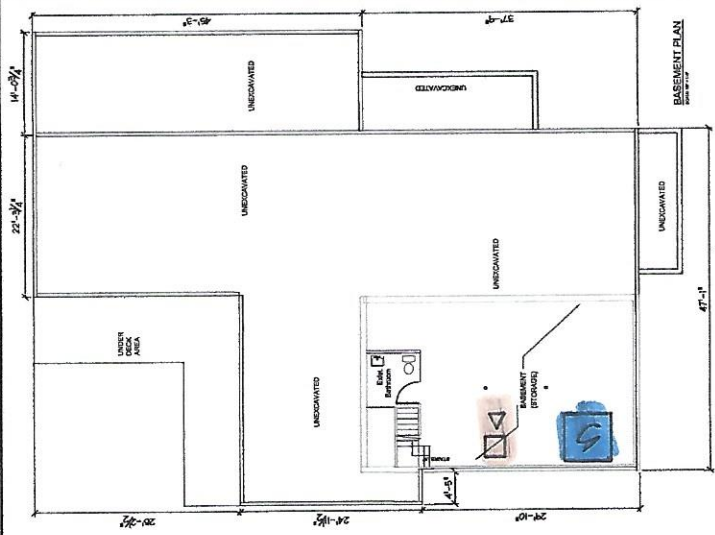



MacLeod	1st Floor & Basement Plans
Project Name	Moran's Market Renovation
Date	10/22/16
Scale	1/4" = 1'-0"
Issue No.	1
Drawn By	ESM
Checked By	PL
Project No.	101-18-100-01
Sheet No.	A-1.0

NOTE: ENTIRE FIRST FLOOR  
CELLING AND BASEMENT  
CELLING TO BE REPAINTED  
PER DETAIL ON U-2

LEGEND

	New Walls
	Existing Walls
	1/8" Raked Wall Per Detail on U-2

MINOR SCHEDULE

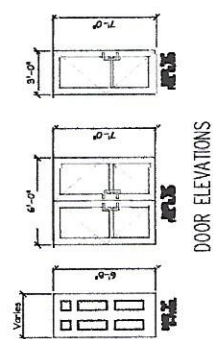
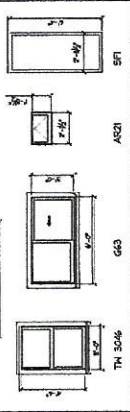


DOOR ELEVATIONS

DOOR SCHEDULE

DOOR #	SIZE	LABEL	HTL	ELEV	FRAME	HTL	ELEV	TYPE	REPAIRS
1	3'-0"	---	---	---	---	---	---	FULL GLASS ENTRY	
2	3'-0"	---	---	---	---	---	FULL GLASS ENTRY		
3	3'-0"	---	---	---	---	---	FULL GLASS ENTRY		
4	3'-0"	---	---	---	---	---	HOLLOW CORE INTERIOR	REPLACE GLASS	
5	3'-0"	---	---	---	---	---	HOLLOW CORE INTERIOR	REPLACE GLASS	
6	3'-0"	---	---	---	---	---	HOLLOW CORE INTERIOR	REPLACE GLASS	
7	3'-0"	---	---	---	---	---	HOLLOW CORE INTERIOR	REPLACE GLASS	
8	3'-0"	---	---	---	---	---	HOLLOW CORE INTERIOR	REPLACE GLASS	
9	3'-0"	---	---	---	---	---	HOLLOW CORE INTERIOR	REPLACE GLASS	
10	3'-0"	---	---	---	---	---	HOLLOW CORE INTERIOR	REPLACE GLASS	
11	3'-0"	---	---	---	---	---	HOLLOW CORE INTERIOR	REPLACE GLASS	
12	3'-0"	---	---	---	---	---	HOLLOW CORE INTERIOR	REPLACE GLASS	
13	3'-0"	---	---	---	---	---	HOLLOW CORE INTERIOR	REPLACE GLASS	
14	3'-0"	---	---	---	---	---	HOLLOW CORE INTERIOR	REPLACE GLASS	

NOTE: See Accessibility Notes on A01 For Hardware and Dimensional Requirements  
 NOTE: Does Not Labeled Are Existing to Remain, or Replace With Like Etc

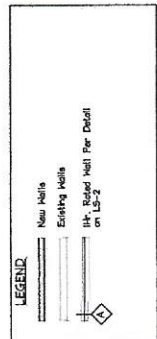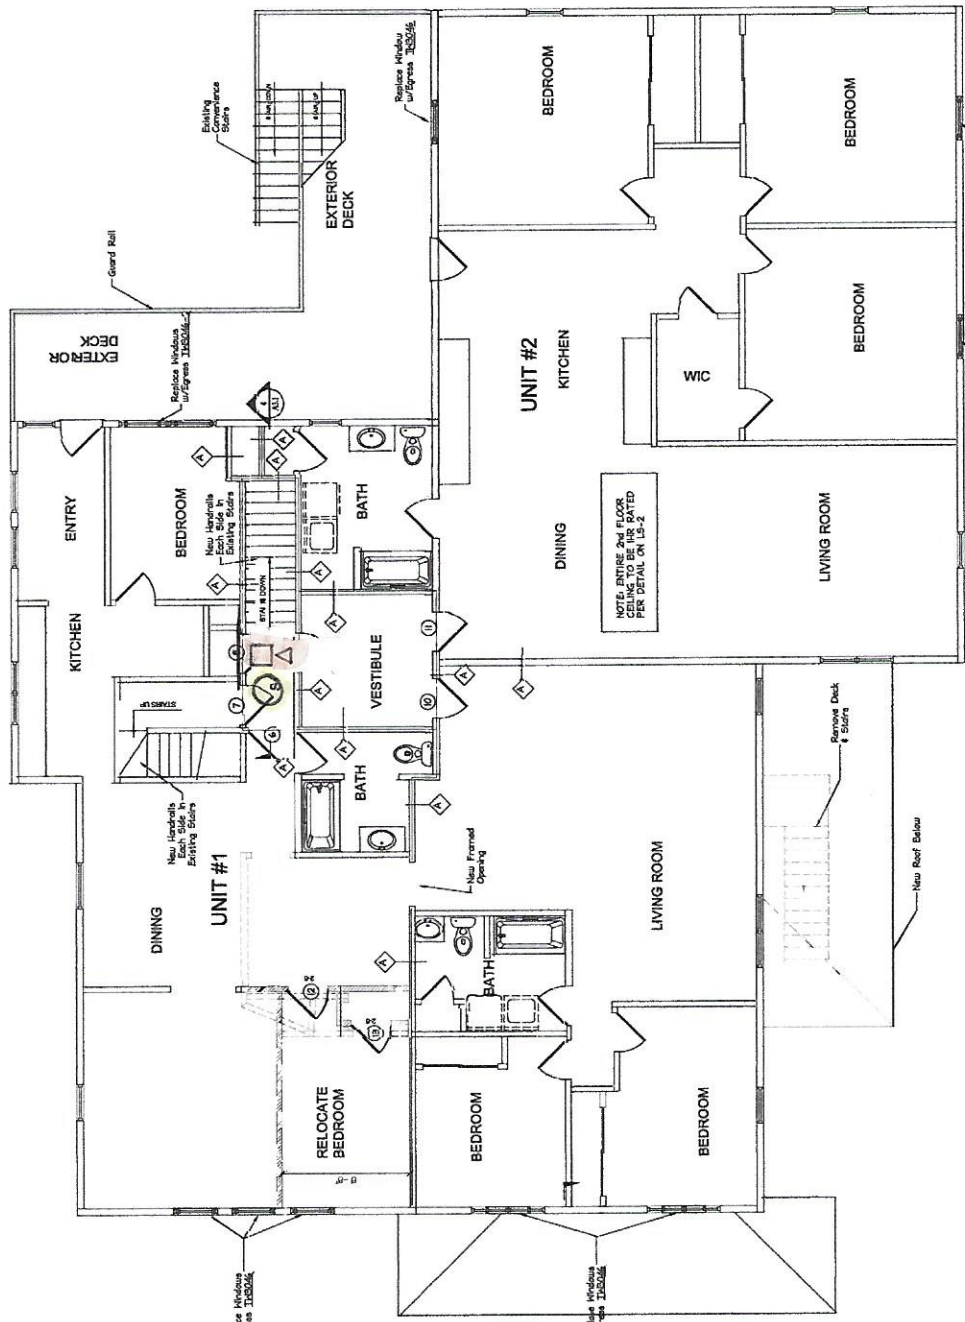


Note: Labels Shown Are From  
 Addendum Series 400 Collection For  
 Site Reference.

SECOND FLOOR PLAN  
 Scale: 1/4" = 1'-0"

ISSUED 2/2/17



MacLeod  
 Architects, Inc.  
 401 W. State Street, Suite 1000  
 Detroit, MI 48226  
 MORON'S MARKET RENOVATION  
 Project No. 17-001  
 Date: 2/2/17  
 Scale: 1/4" = 1'-0"  
 Title: 2nd Floor Plan  
 Drawn: BWM  
 Checked: BWM  
 Project No: 17-001  
 Sheet No: A-1.1

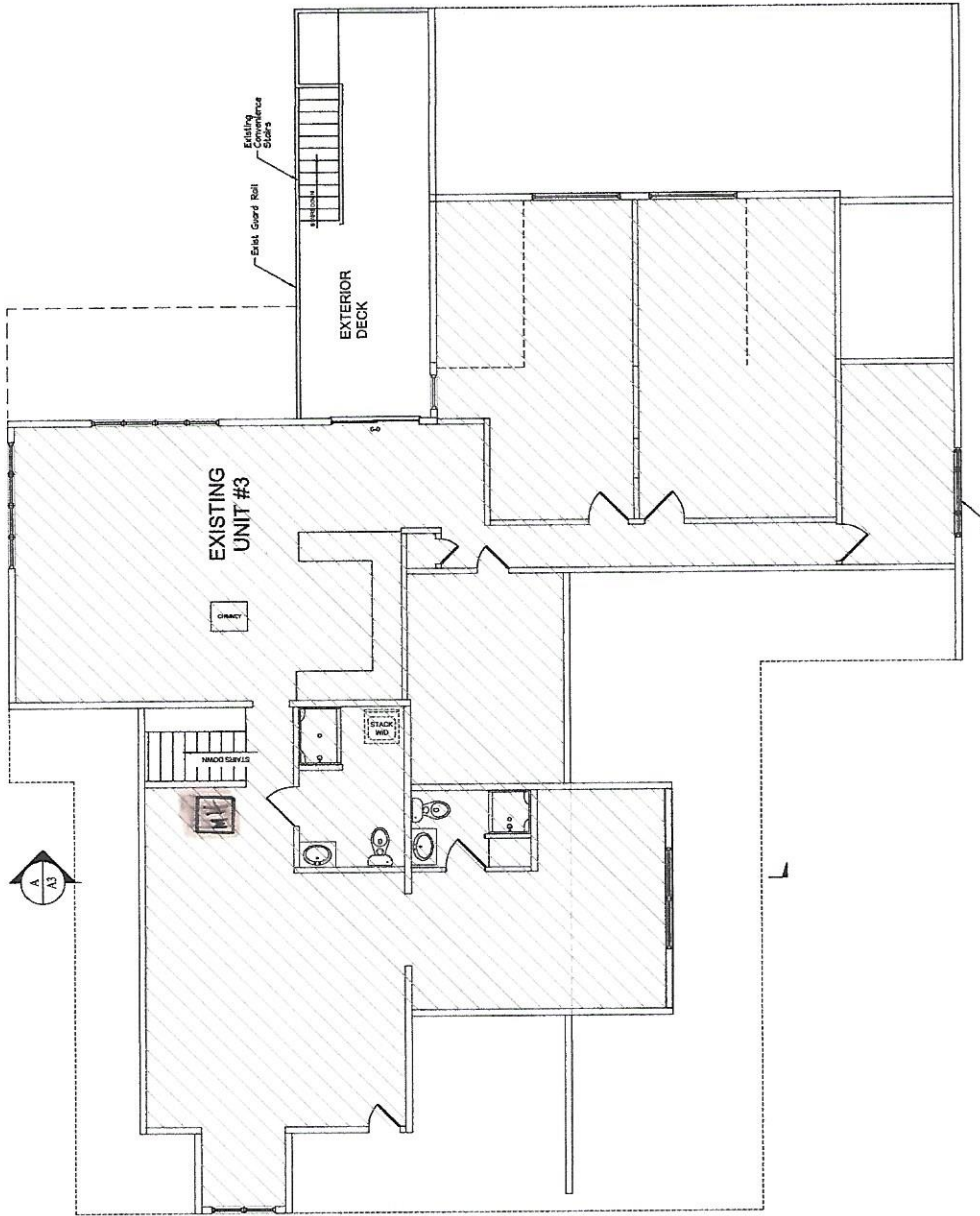

LEGEND  
 Existing Units

THIRD FLOOR PLAN -- EXISTING  
 Scale: 1/4" = 1'-0"

ISSUED 5/10/17



<b>MacLeod</b> <small>ARCHITECTS</small>	
425 West 37th Street, Suite 1000, New York, NY 10018 212.279.1111 www.macleodarchitects.com	
PROJECT:	
3rd Floor Plan	
DATE: 5/10/17	DRAWN BY: JEM
SCALE: as noted	PROJECT NUMBER: A-17