
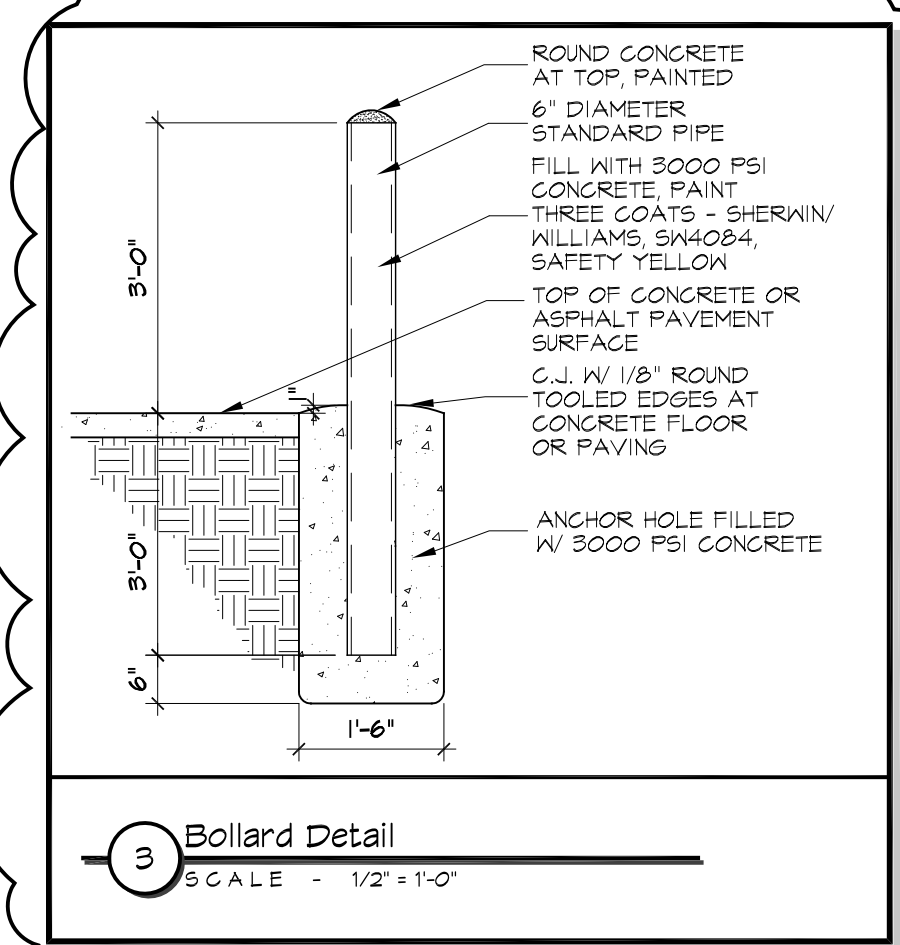


**KEYED NOTES - GENERAL**  
(THESE NOTES ARE SPECIFIC TO THIS SHEET ONLY)

- 1 LOCATION OF L-SHAPED MODULAR WORK STATION PROVIDED AND SET IN PLACE BY SAFELITE. SEE DETAIL 2/A-5 FOR PLAN VIEW DIMENSIONS.
- 2 PROVIDE NEW PRE-MANUFACTURED BOLT-DOWN BOLLARDS WHERE SHOWN. SEE DETAIL 2/A-1.1.
- 3 PROVIDE AND INSTALL A CONCRETE PAD FOR EMERGENCY GENERATOR AS SHOWN. VERIFY WITH SAFELITE AND CONSTRUCTION MANAGEMENT THE SIZE AND LOCATION OF CONCRETE PAD AS REQUIRED.
- 4 PROVIDE CONCRETE PAD FOR DUMPSTER AT LOCATION SHOWN. PROVIDE ALSO A CHAINLINK FENCE WITH VINYL SLATS AND GATE AS SHOWN.
- 5 PROVIDE NEW BOLLARDS WHERE SHOWN. SEE SIMILAR DETAIL 3/A-1.1.

1 FLOOR PLAN  
SCALE - 3/32"=1'-0"

Floor Plan Key	
	EXISTING WALLS TO REMAIN
	NEW FRAMED PARTITION WALLS
	NEW FRAMED PARTITION WALLS FLOOR TO DECK
	EXISTING DOORS TO REMAIN
	NEW DOORS TO PROVIDE AND INSTALL

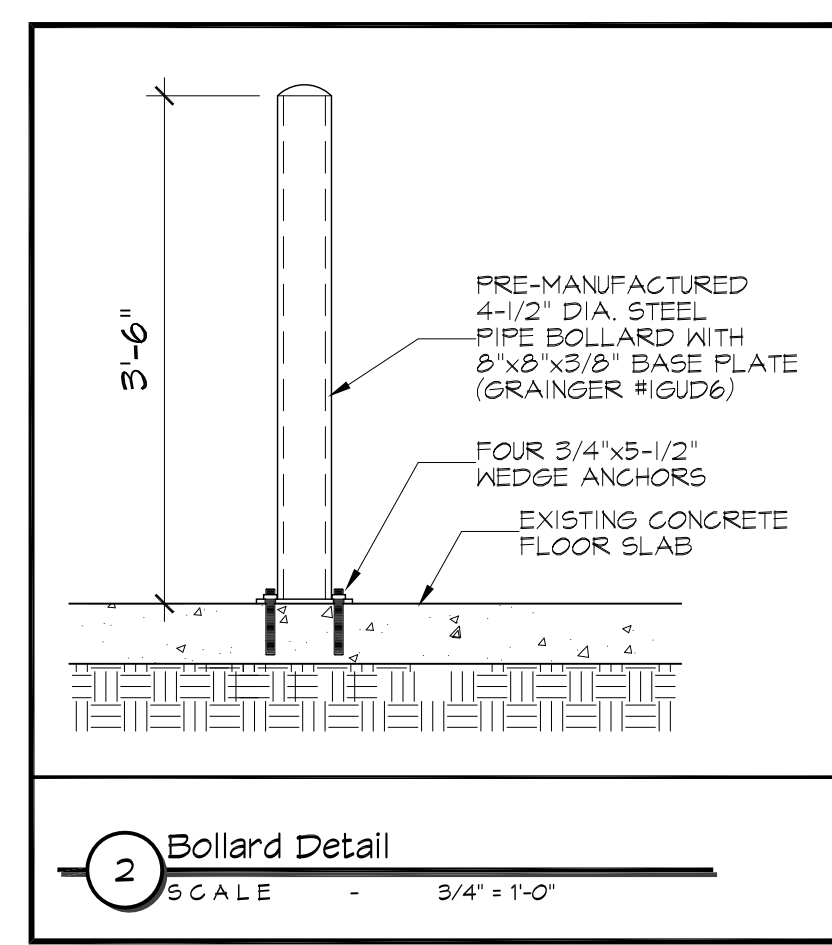

Sheet Name		2		<p align="center"><b>FLOOR PLAN</b></p> <p align="center"><b>Safelite AutoGlass</b></p> <p align="center">421 Warren Avenue Portland, Maine 04103</p>	
Revisions		Issue Date:			
No.	Description	Date	3-22-2016	Sheet No.	
1	City Change	3-28-16	File	PORTLAND-A1.dwg	
2	Client Change	7-26-16	Scale	AS NOTED	
			Drawn By:	KRM	
			Checked By:	JK	
			Checked By:	...	

**A-1.1**