

Client:

Aroma Joe's

Office and R+D Space  
 352 Warren Ave, Unit 2  
 Portland, ME

Issued for  
 Construction



Date: 12-29-17

Scale: As Noted

Design By: RB

Approved By: -


Revisions

No.	Description


Existing Floor  
 Plans

**X1.0**

Project No: 170912

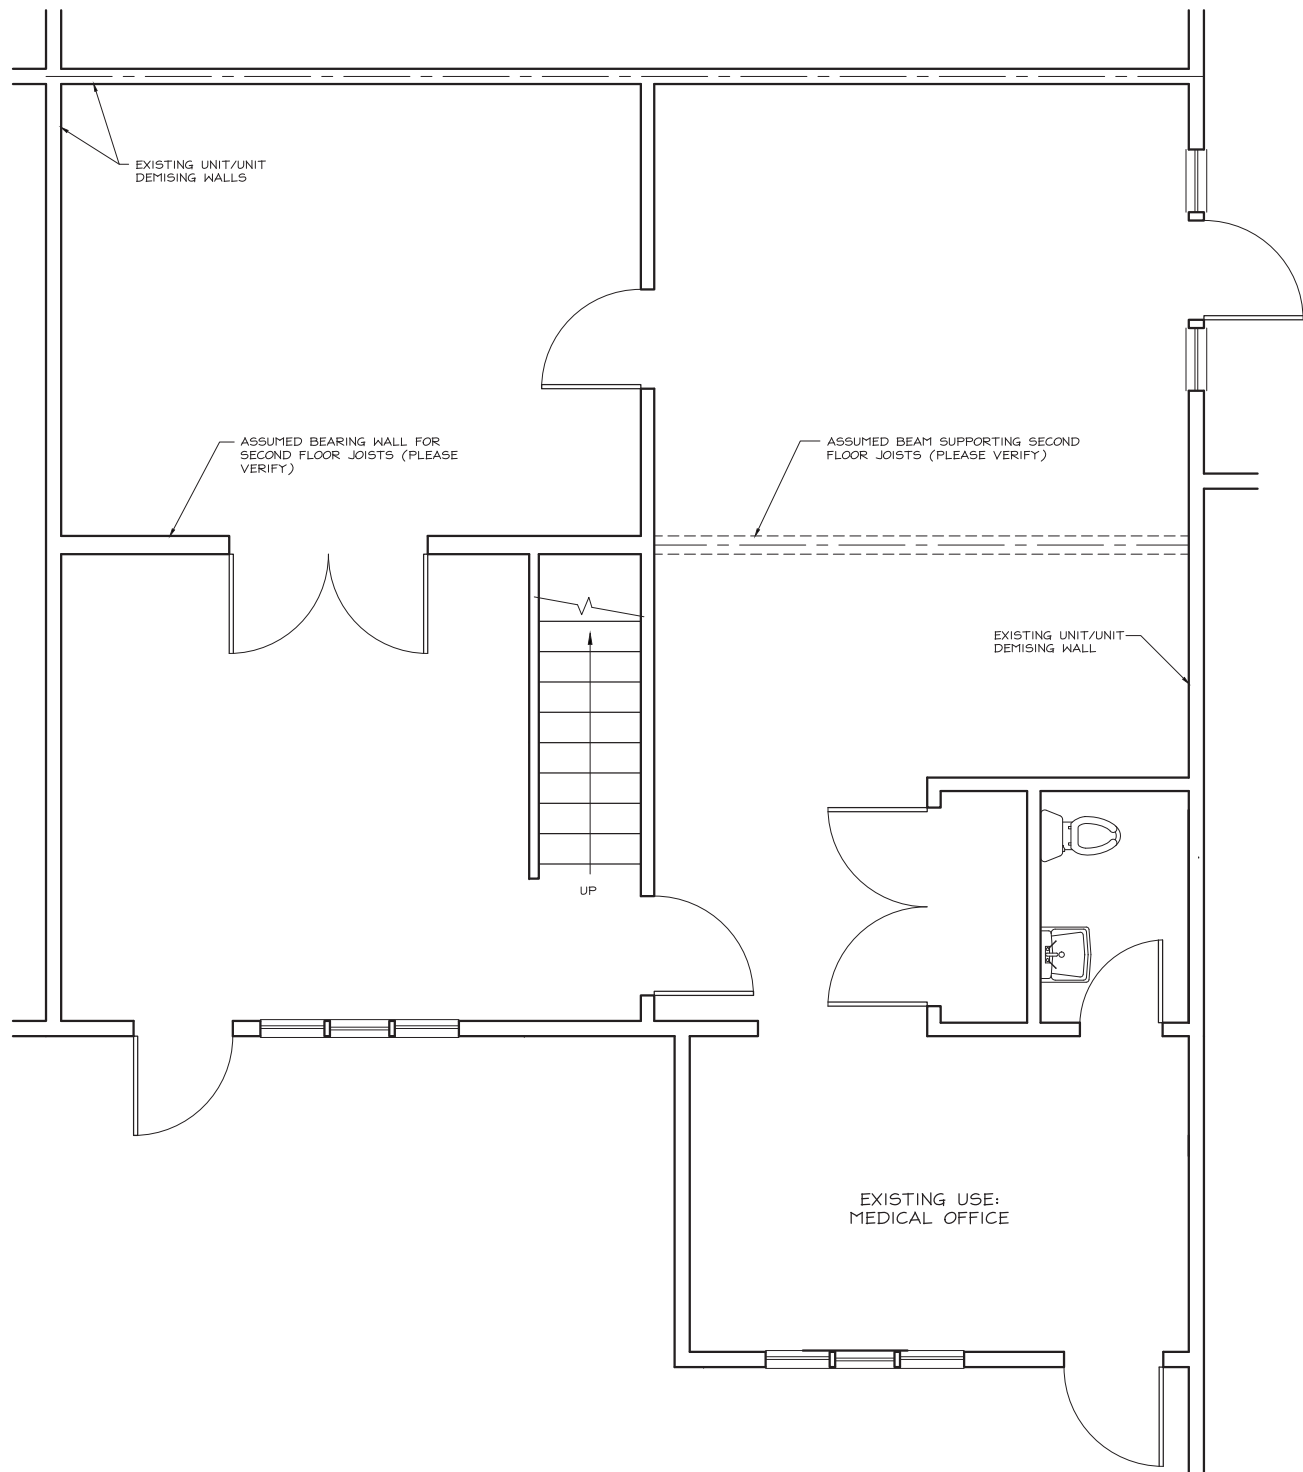

1 EXISTING FIRST FLOOR PLAN  
 X1.0 Scale: 3/8" = 1"

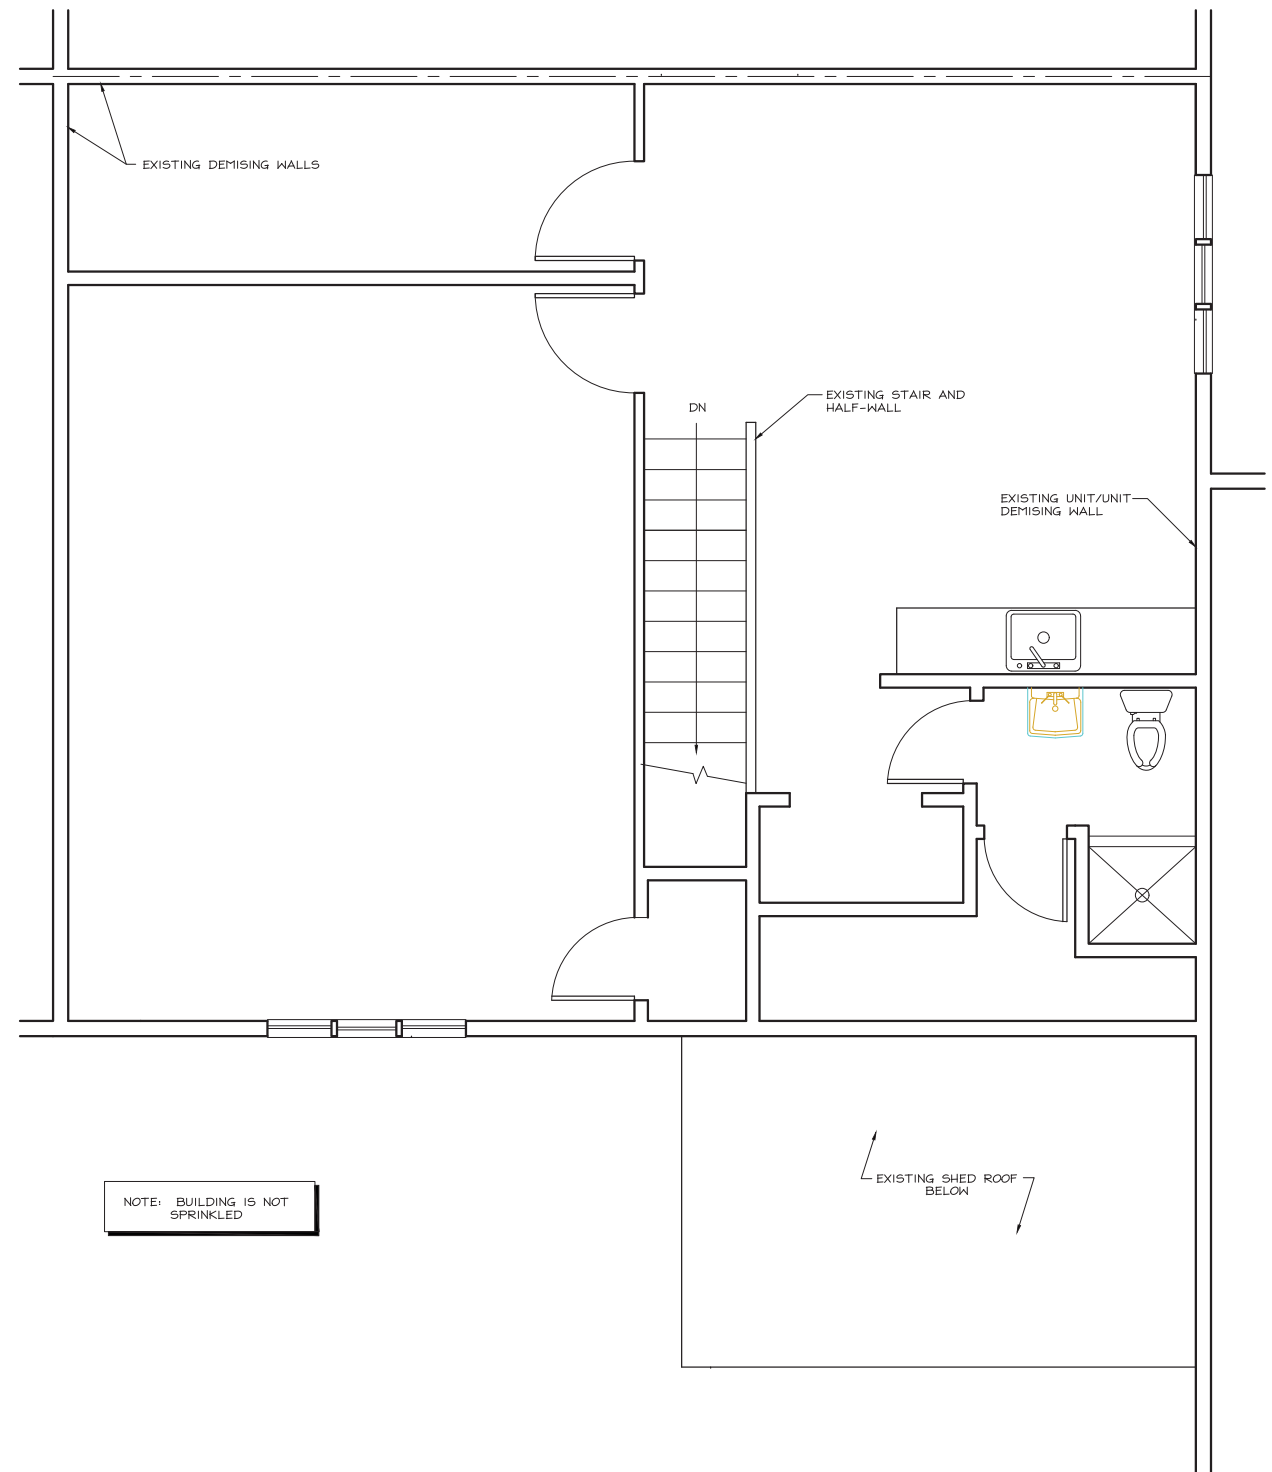

2 EXISTING SECOND FLOOR PLAN  
 X1.0 Scale: 3/8" = 1"

