

WHIPPLE CALLENDER ARCHITECTS


19 Commercial St
 Portland
 ME 04101
 207-115-2696
 www.whipplecallender.com

MARK	DATE	DESCRIPTION

DATE: 3/4/12
 CHECKED BY: J.A.D.
 DRAWN BY: J.M.B.
 JOB: 09-MPM
 SHEET TITLE: FIRST FLOOR PLAN


SCALE: 1/4" = 1'-0"

A1.1

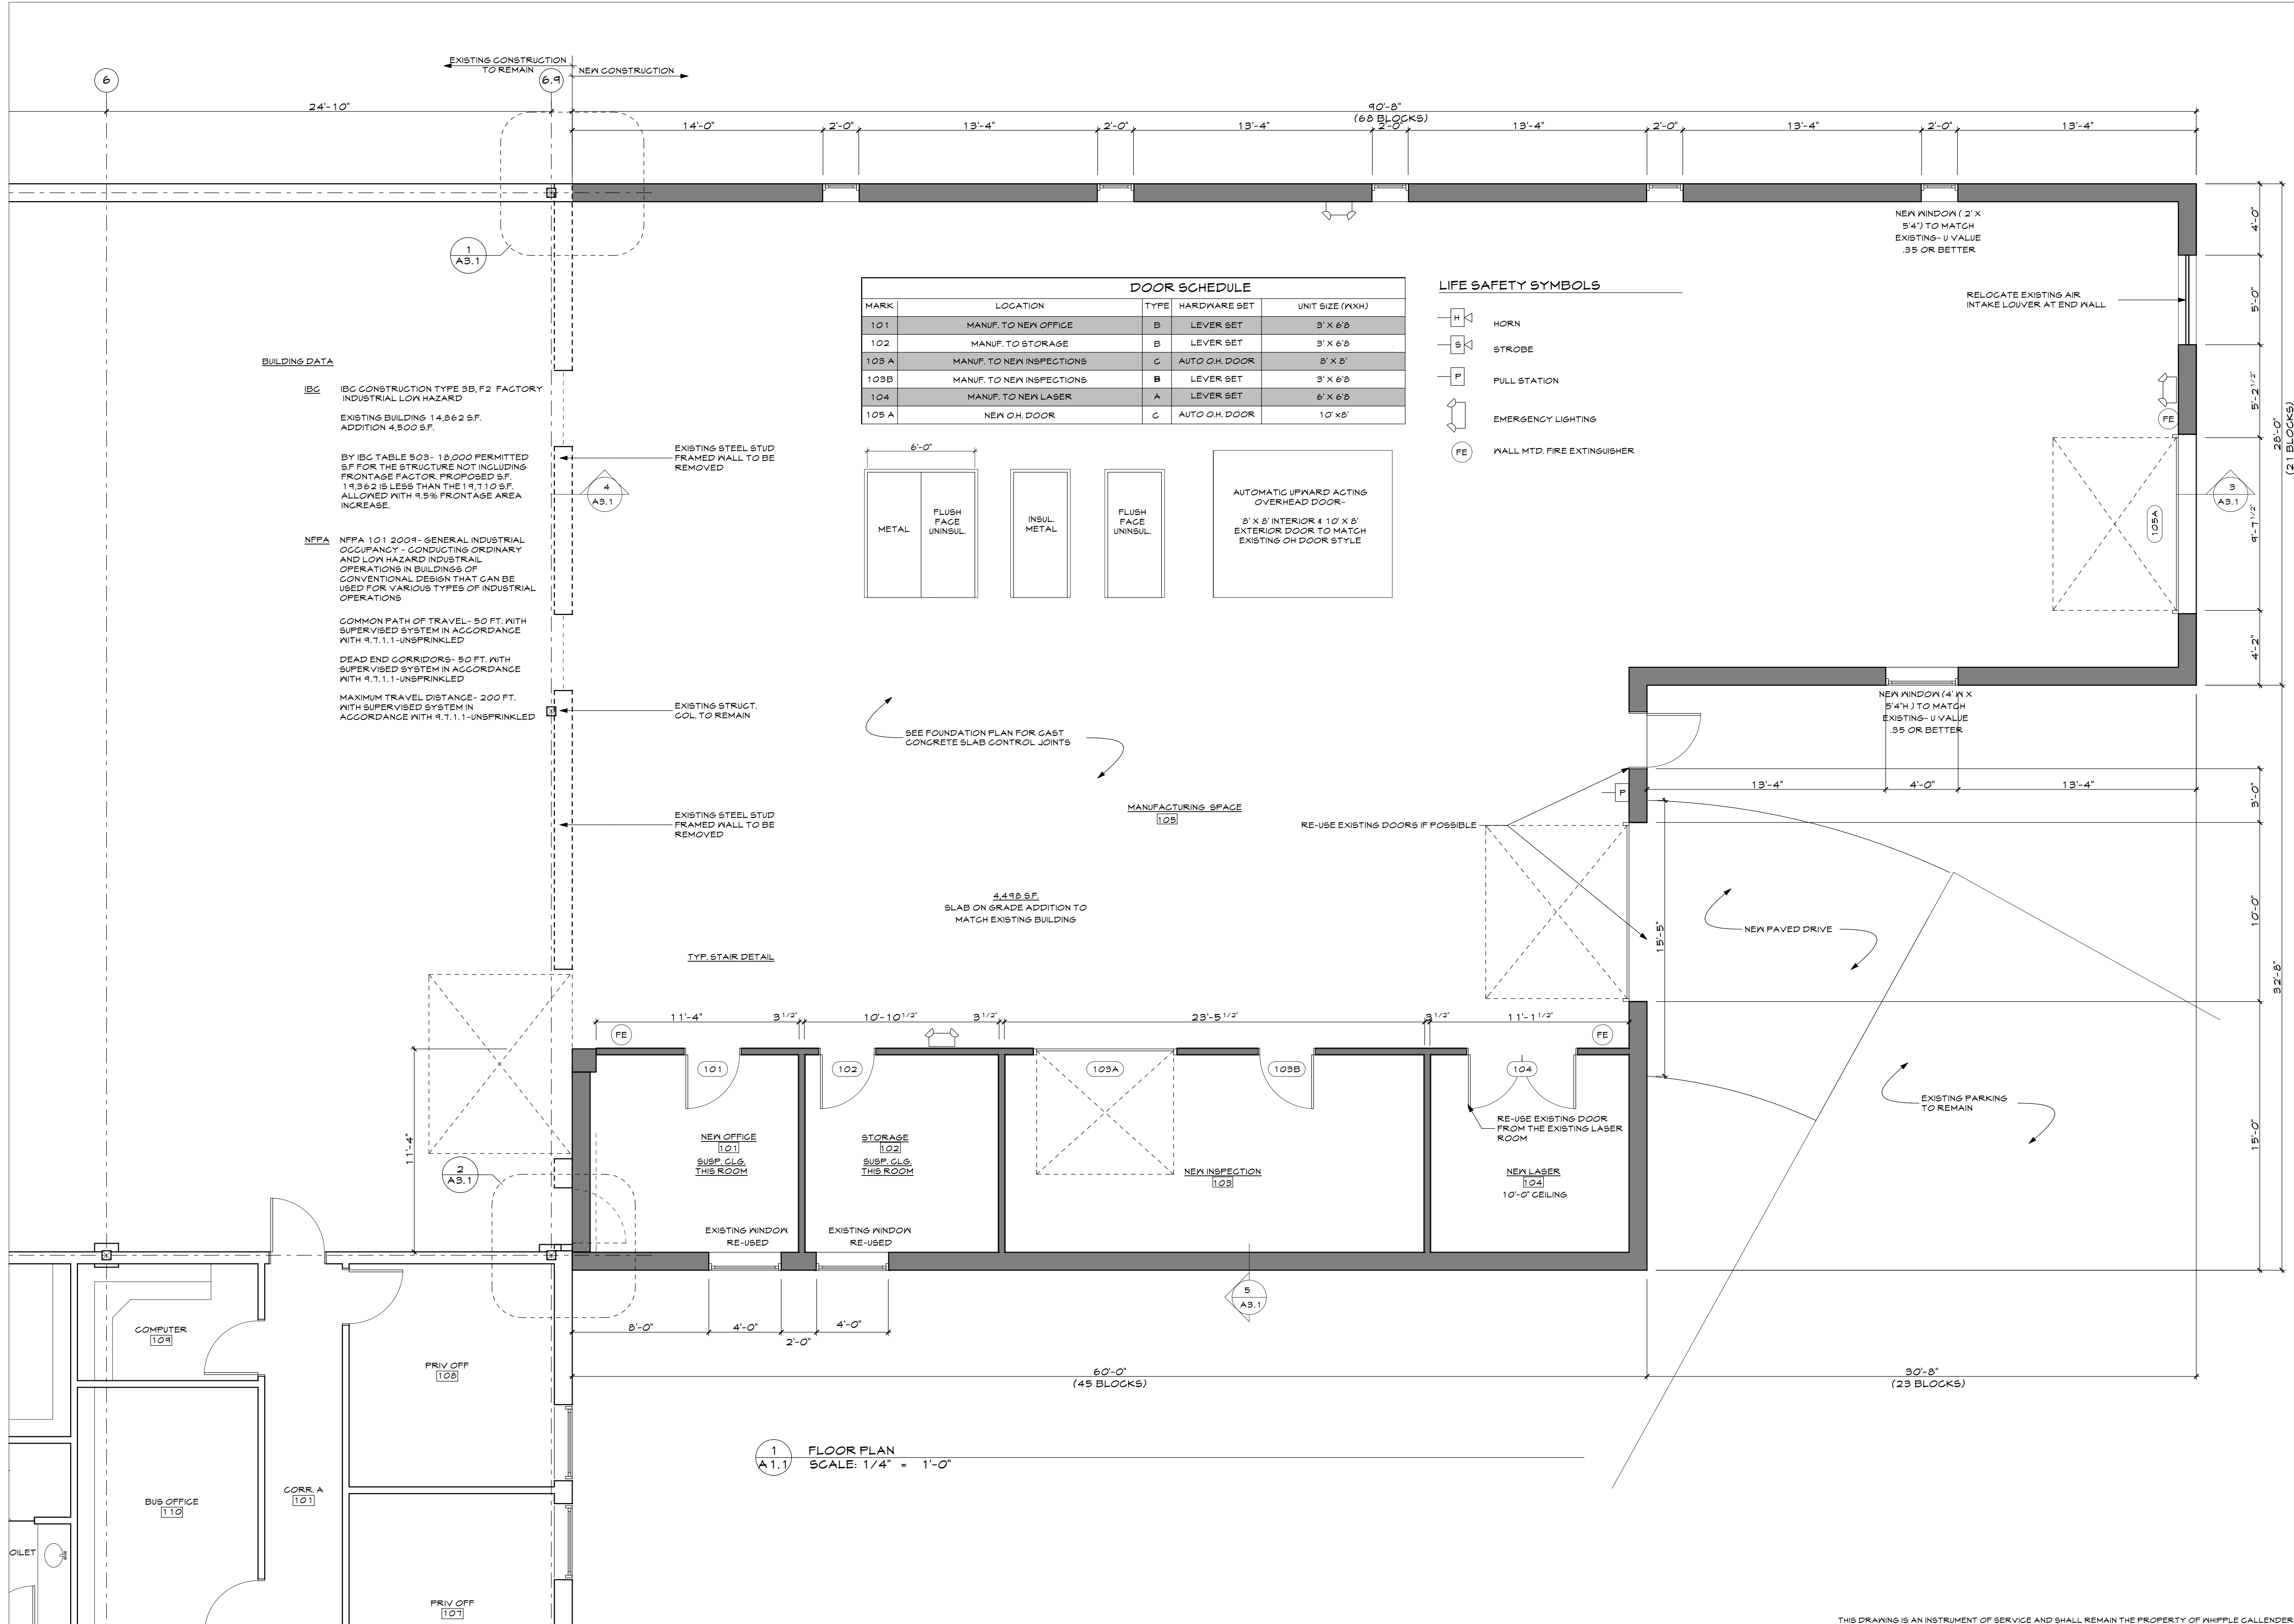

DOOR SCHEDULE				
MARK	LOCATION	TYPE	HARDWARE SET	UNIT SIZE (WXH)
101	MANUF. TO NEW OFFICE	B	LEVER SET	3' X 6'8"
102	MANUF. TO STORAGE	B	LEVER SET	3' X 6'8"
103 A	MANUF. TO NEW INSPECTIONS	C	AUTO O.H. DOOR	8' X 8'
103B	MANUF. TO NEW INSPECTIONS	B	LEVER SET	3' X 6'8"
104	MANUF. TO NEW LASER	A	LEVER SET	6' X 6'8"
105 A	NEW O.H. DOOR	C	AUTO O.H. DOOR	10' X 8'

- LIFE SAFETY SYMBOLS**
- H HORN
 - S STROBE
 - P PULL STATION
 - EL EMERGENCY LIGHTING
 - FE WALL MTD. FIRE EXTINGUISHER

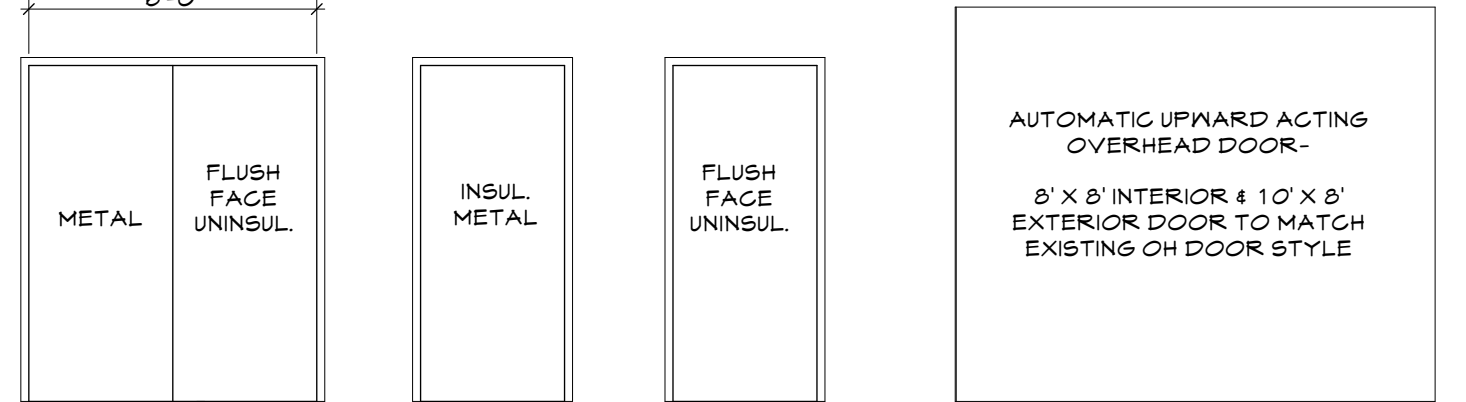


BUILDING DATA

IBC IBC CONSTRUCTION TYPE 9B, F2 FACTORY INDUSTRIAL LOW HAZARD
 EXISTING BUILDING 14,862 S.F.
 ADDITION 4,500 S.F.


BY IBC TABLE 503 - 18,000 PERMITTED S.F. FOR THE STRUCTURE NOT INCLUDING FRONTAGE FACTOR. PROPOSED S.F. 19,362 IS LESS THAN THE 19,110 S.F. ALLOWED WITH 9.5% FRONTAGE AREA INCREASE.

NFPA NFPA 101 2009 - GENERAL INDUSTRIAL OCCUPANCY - CONDUCTING ORDINARY AND LOW HAZARD INDUSTRIAL OPERATIONS IN BUILDINGS OF CONVENTIONAL DESIGN THAT CAN BE USED FOR VARIOUS TYPES OF INDUSTRIAL OPERATIONS


COMMON PATH OF TRAVEL - 50 FT. WITH SUPERVISED SYSTEM IN ACCORDANCE WITH 9.7.1.1-UNSPRINKLED
 DEAD END CORRIDORS - 50 FT. WITH SUPERVISED SYSTEM IN ACCORDANCE WITH 9.7.1.1-UNSPRINKLED
 MAXIMUM TRAVEL DISTANCE - 200 FT. WITH SUPERVISED SYSTEM IN ACCORDANCE WITH 9.7.1.1-UNSPRINKLED

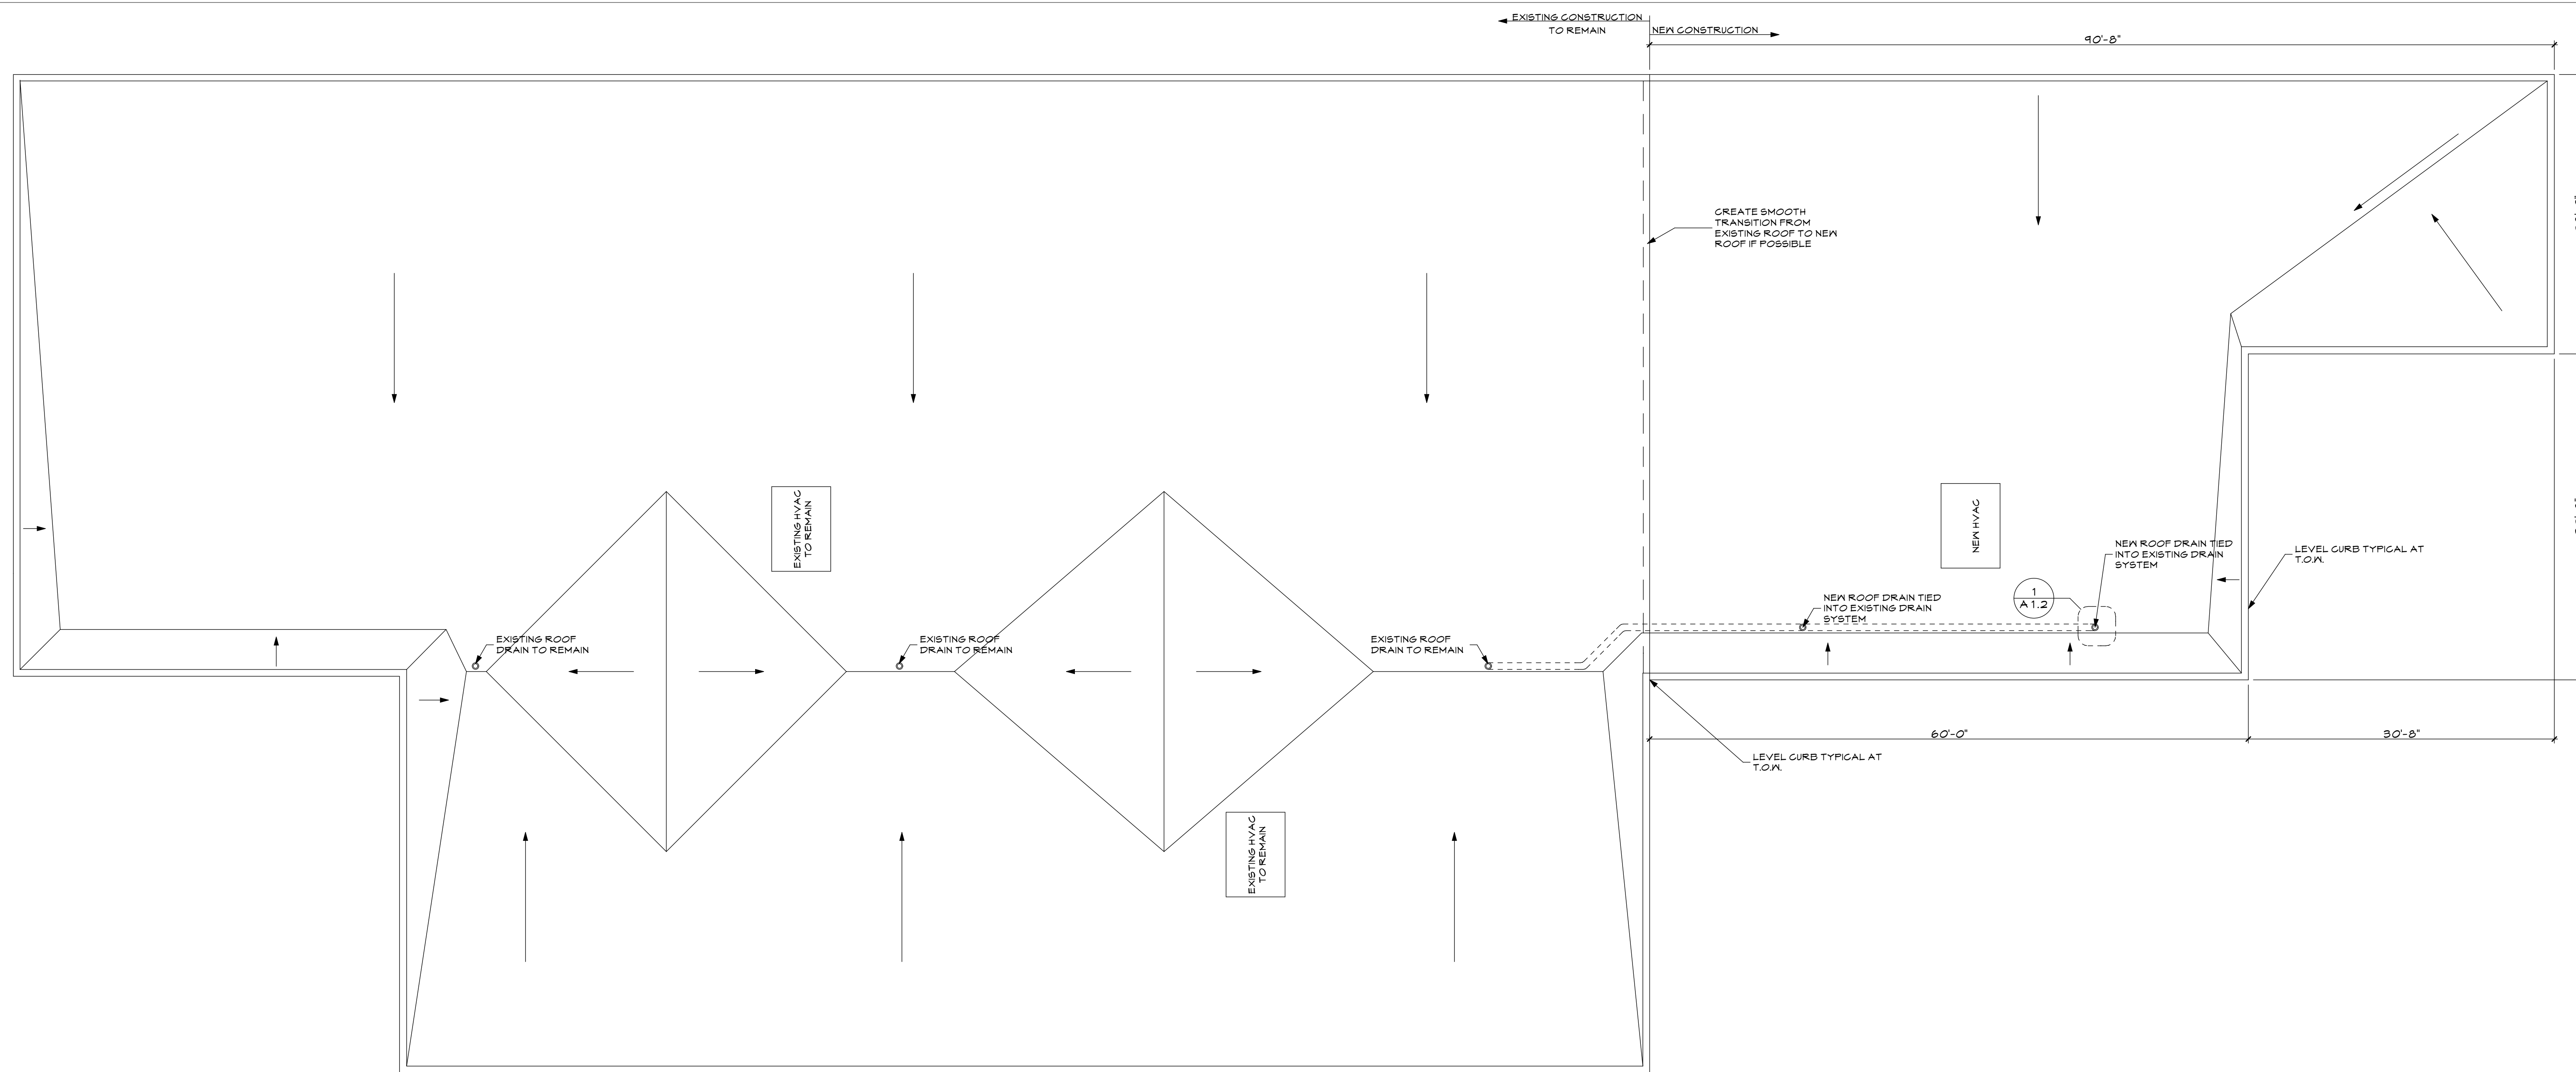

1 FLOOR PLAN
A1.2 SCALE: 1/8" = 1'-0"


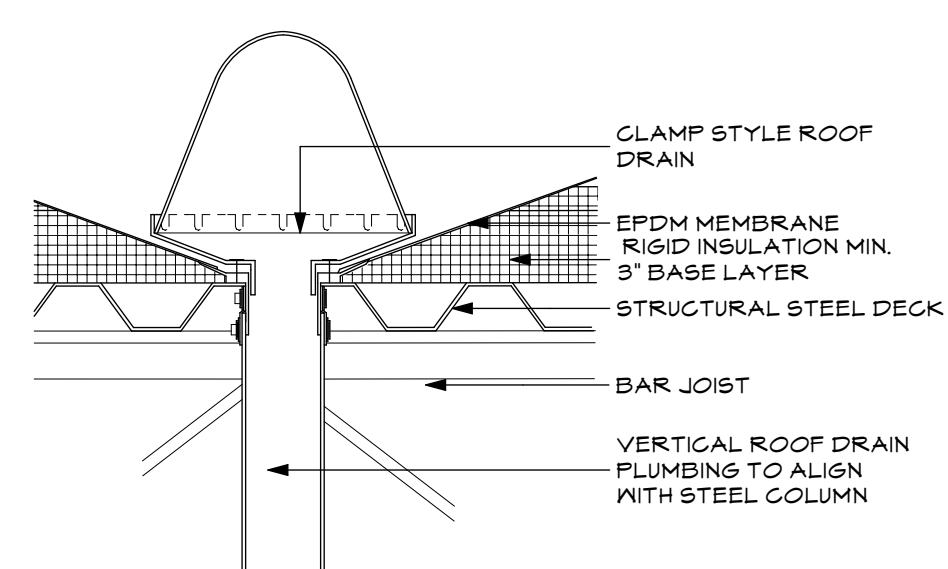


1 FLOOR PLAN
A1.2 SCALE: 1 1/2" = 1'-0"

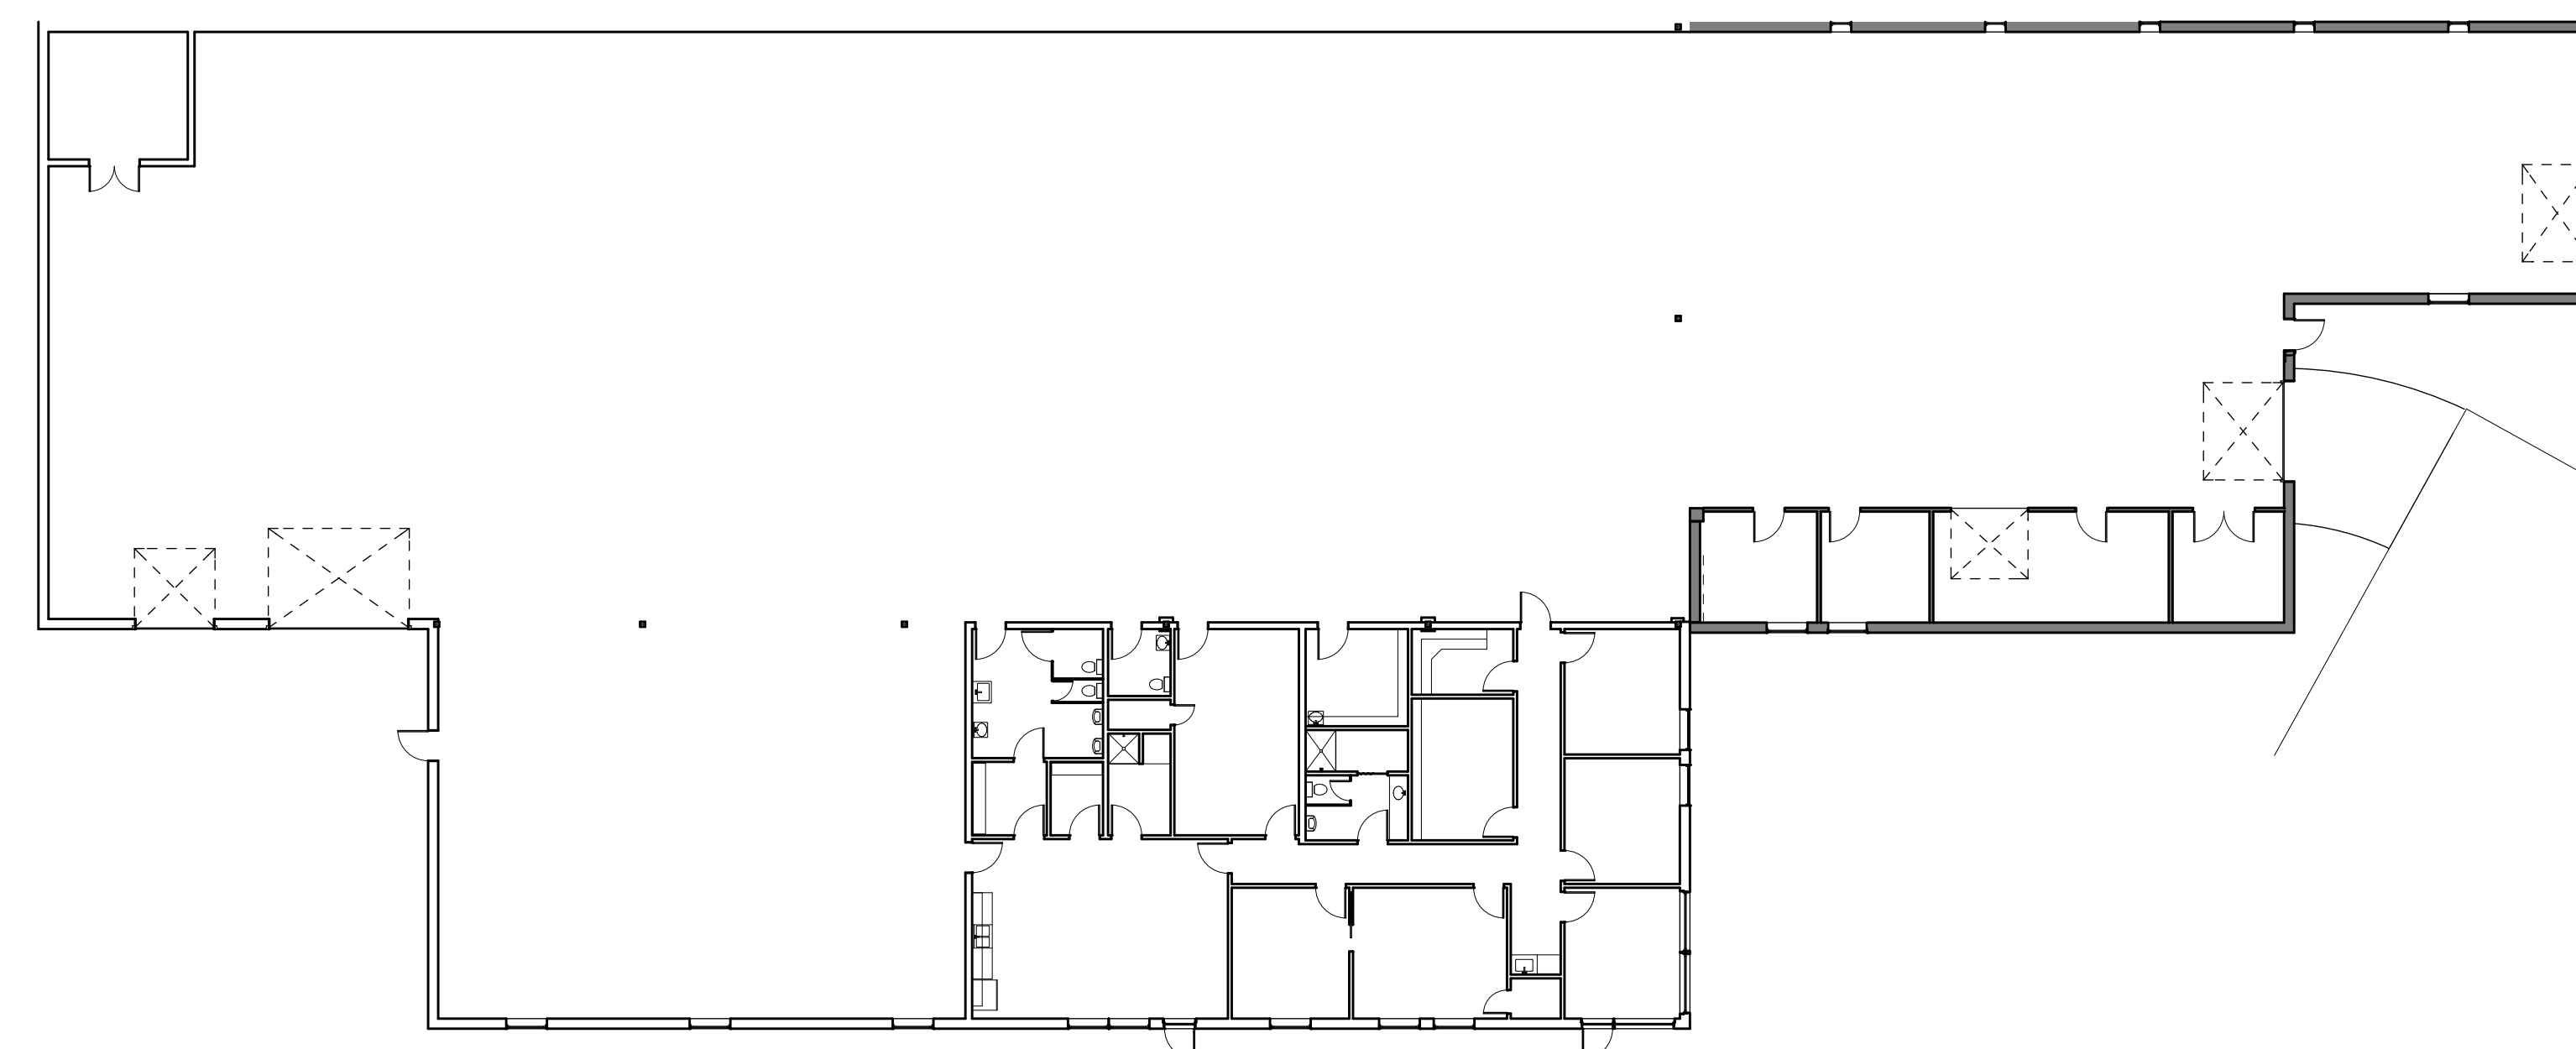

1 FLOOR PLAN
A1.2 SCALE: 1/16" = 1'-0"

THIS DRAWING IS AN INSTRUMENT OF SERVICE AND SHALL REMAIN THE PROPERTY OF WHIPPLE CALLENDER ARCHITECTS. IT SHALL NOT BE USED FOR ANY OTHER PURPOSE THAT FOR WHICH IT IS SPECIFICALLY FURNISHED.

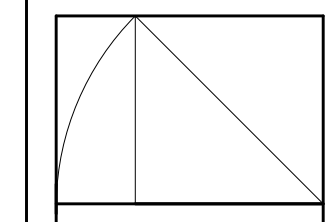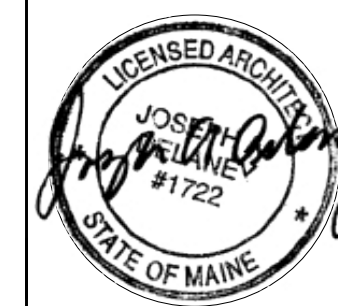

DATE	DESCRIPTION

DATE:	3/4/12
CHECKED BY:	J.A.D.
DRAWN BY:	J.W.B.
JOB:	09-MPM
SHEET TITLE:	

SCALE:




WHIPPLE
 CALLENDER
 ARCHITECTS


19 Commercial St
 Portland
 ME 04101
 207-775-2696
 www.whipplecallender.com

MARK	DESCRIPTION	DATE
1		
2		
3		


A2.1

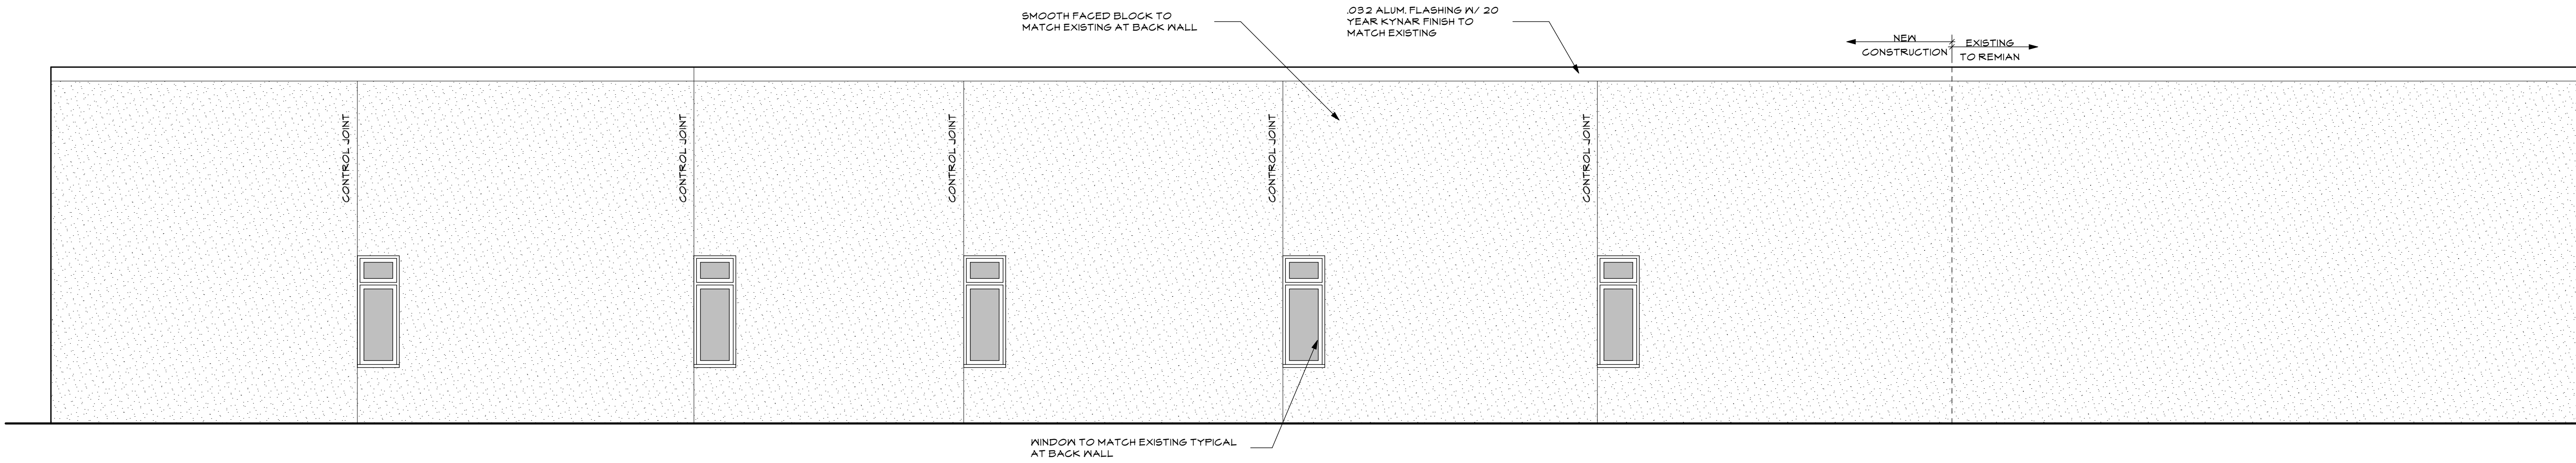

1 NORTH ELEVATION
A2.1 SCALE: 1/4" = 1'-0"




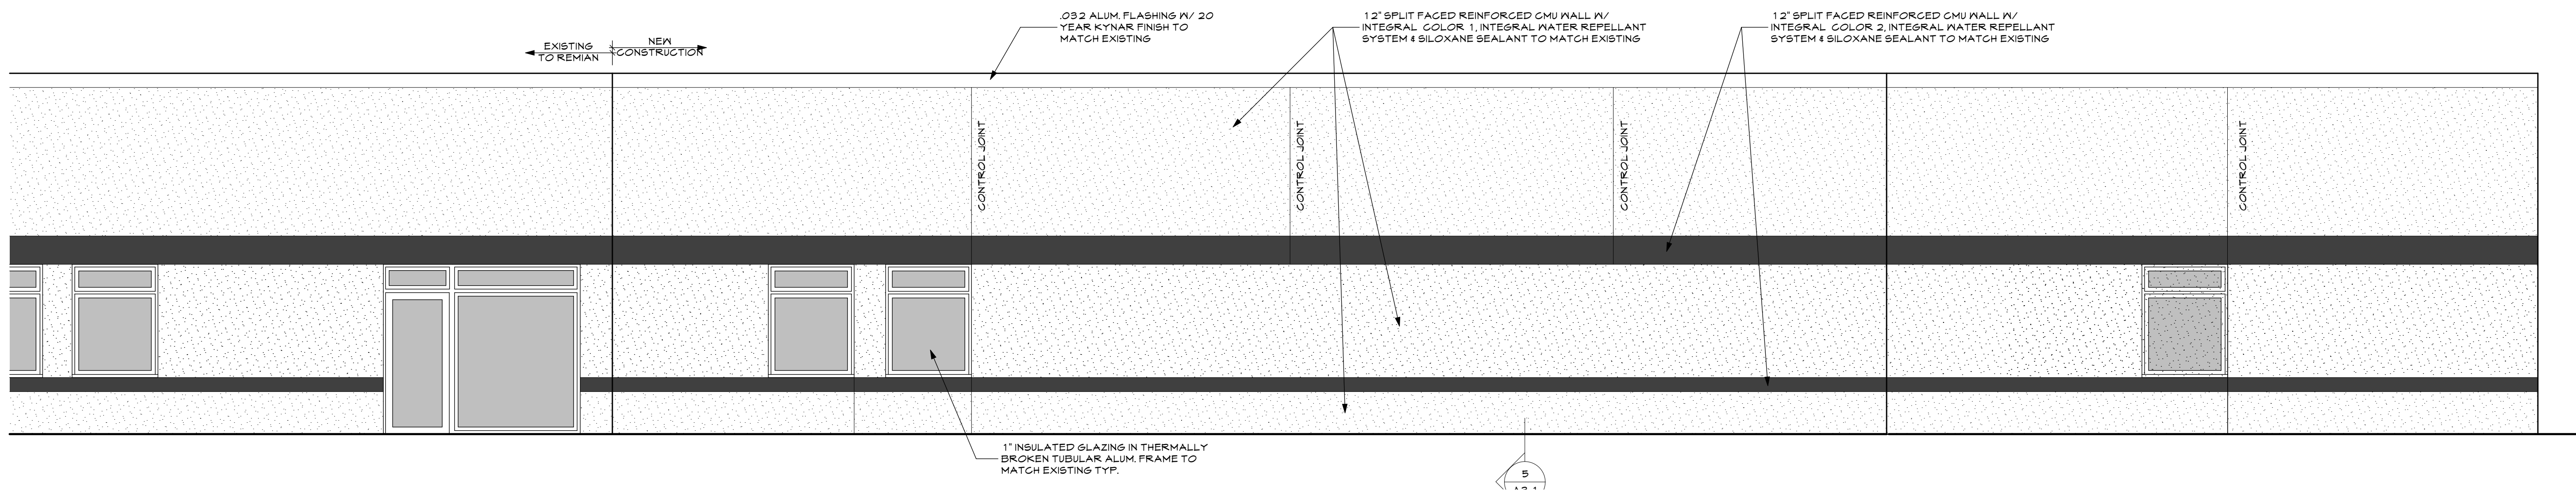


2 SOUTH ELEVATION
A2.1 SCALE: 1/4" = 1'-0"

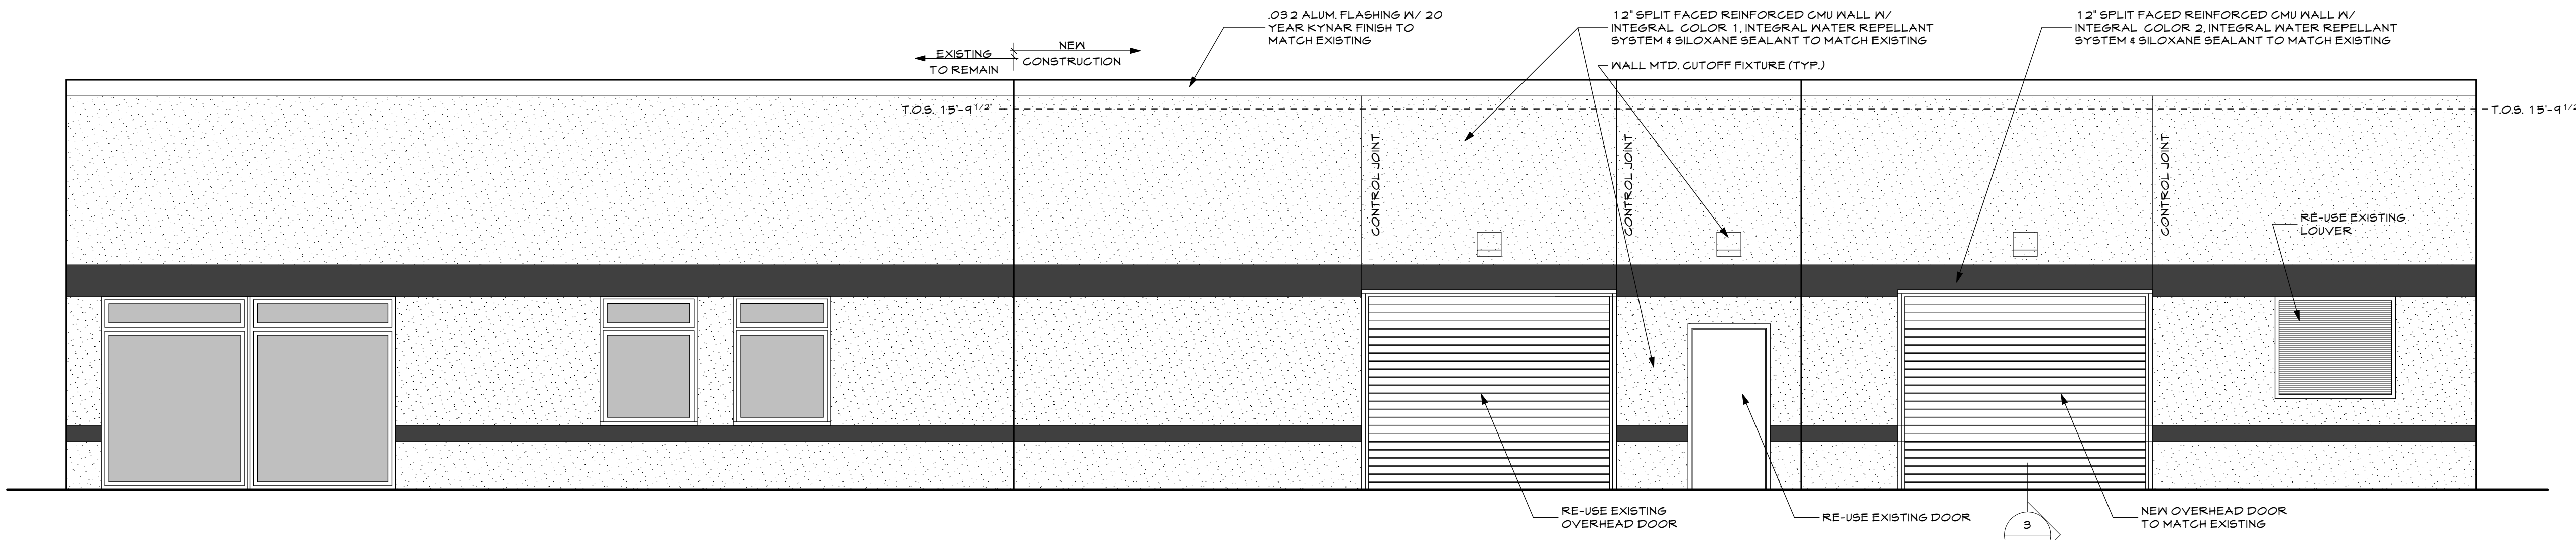

3 EAST ELEVATION
A2.1 SCALE: 1/4" = 1'-0"

THIS DRAWING IS AN INSTRUMENT OF SERVICE AND SHALL REMAIN THE PROPERTY OF WHIPPLE CALLENDER ARCHITECTS. IT SHALL NOT BE USED FOR ANY OTHER PURPOSE THAT FOR WHICH IT IS SPECIFICALLY FURNISHED.

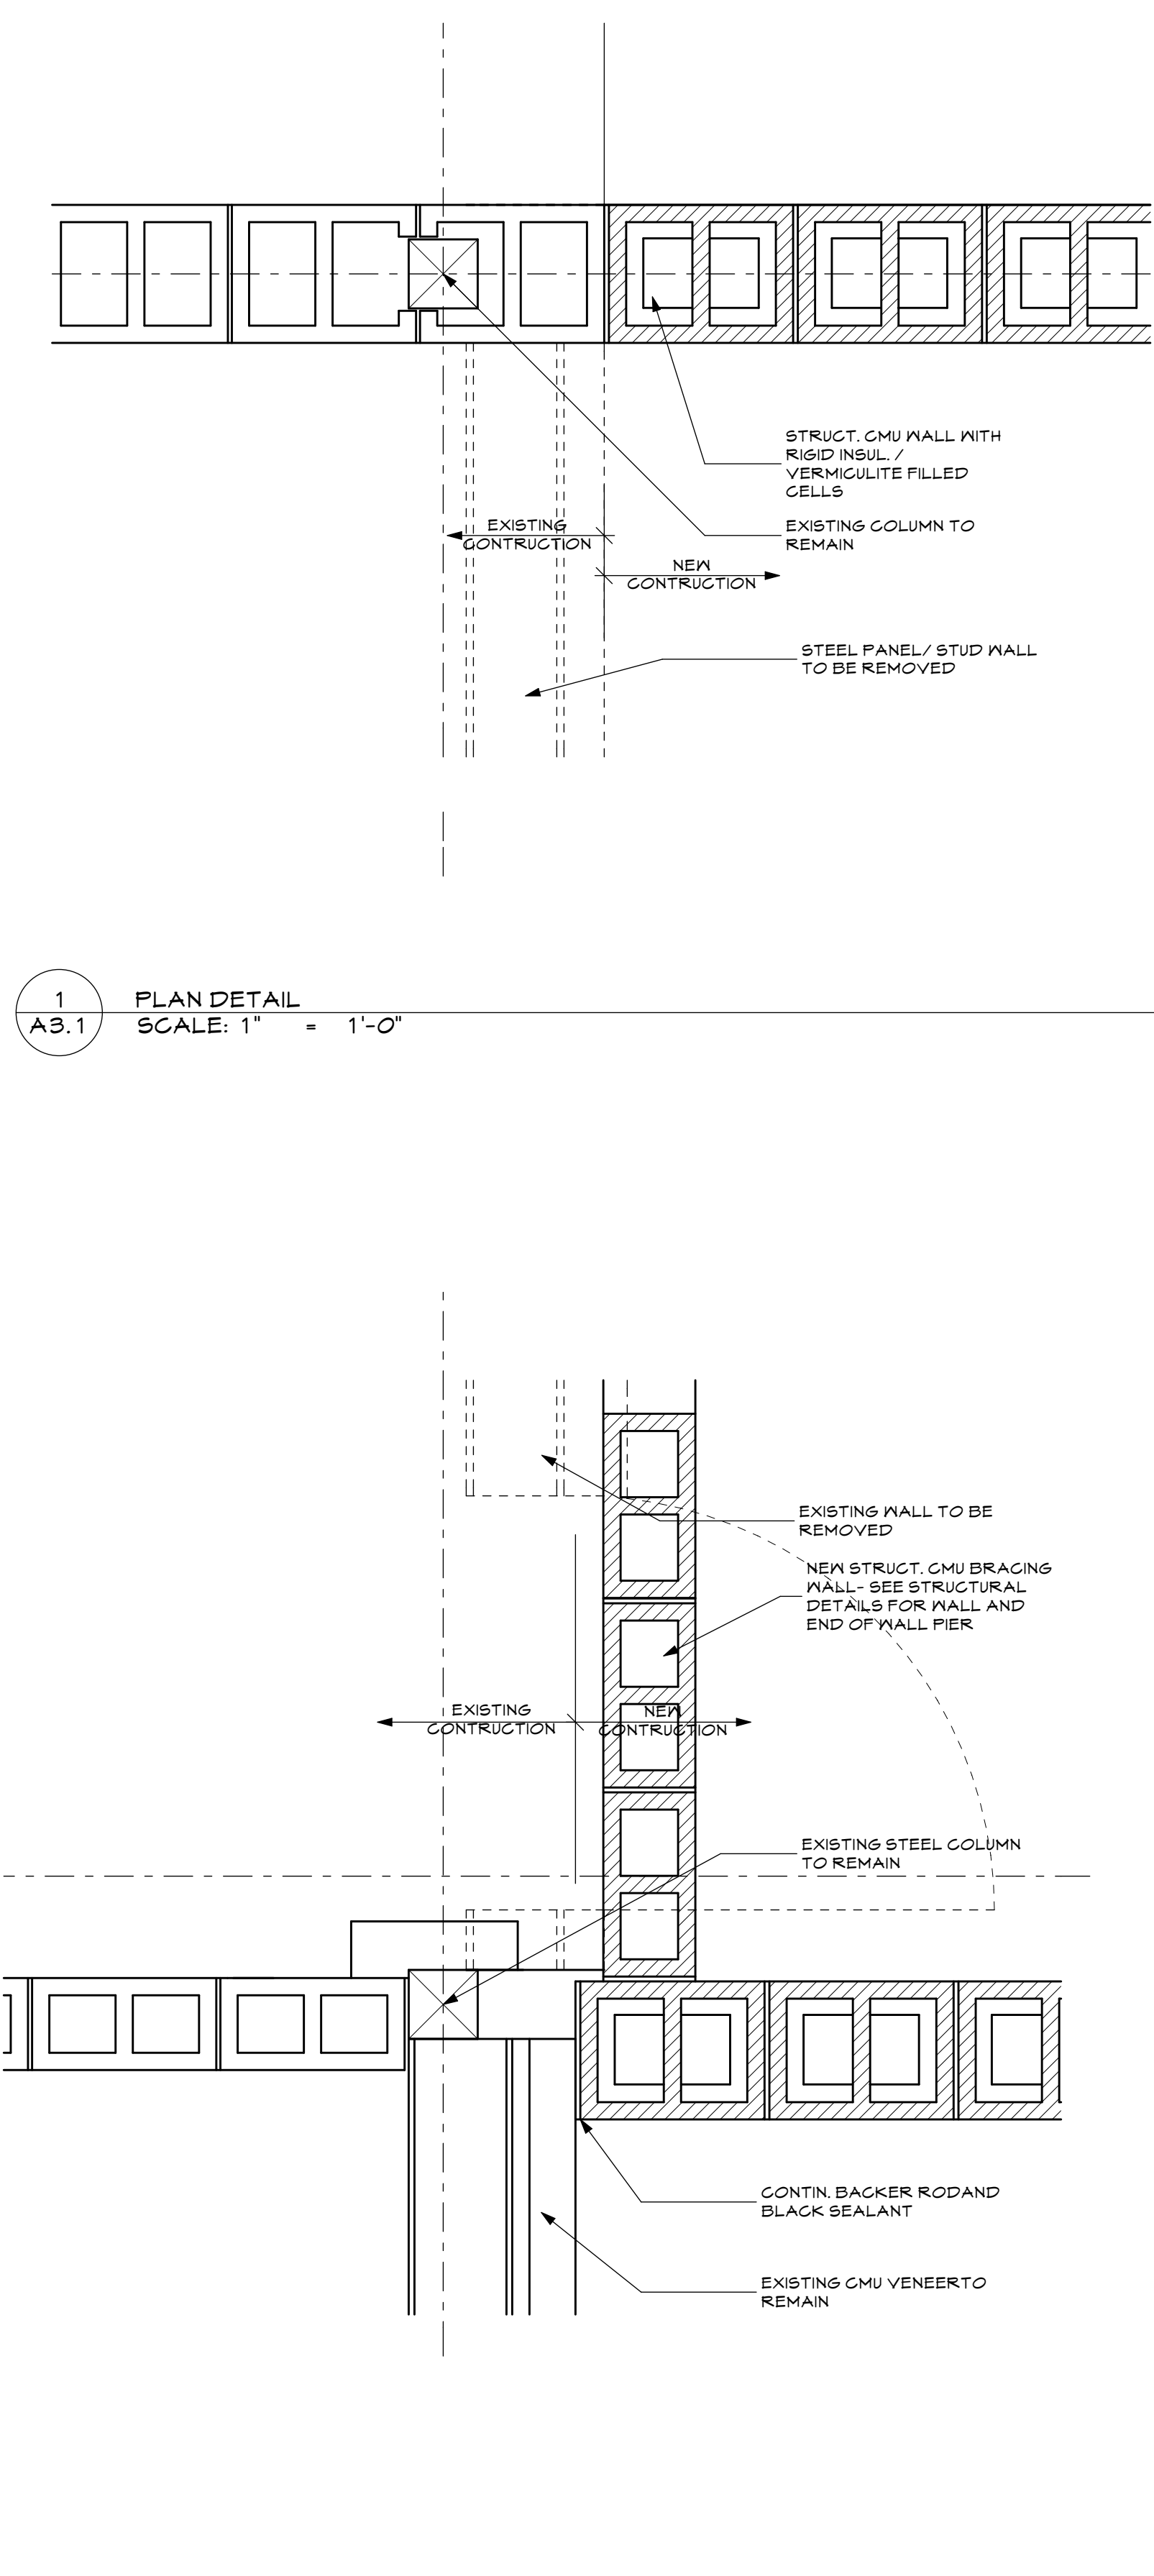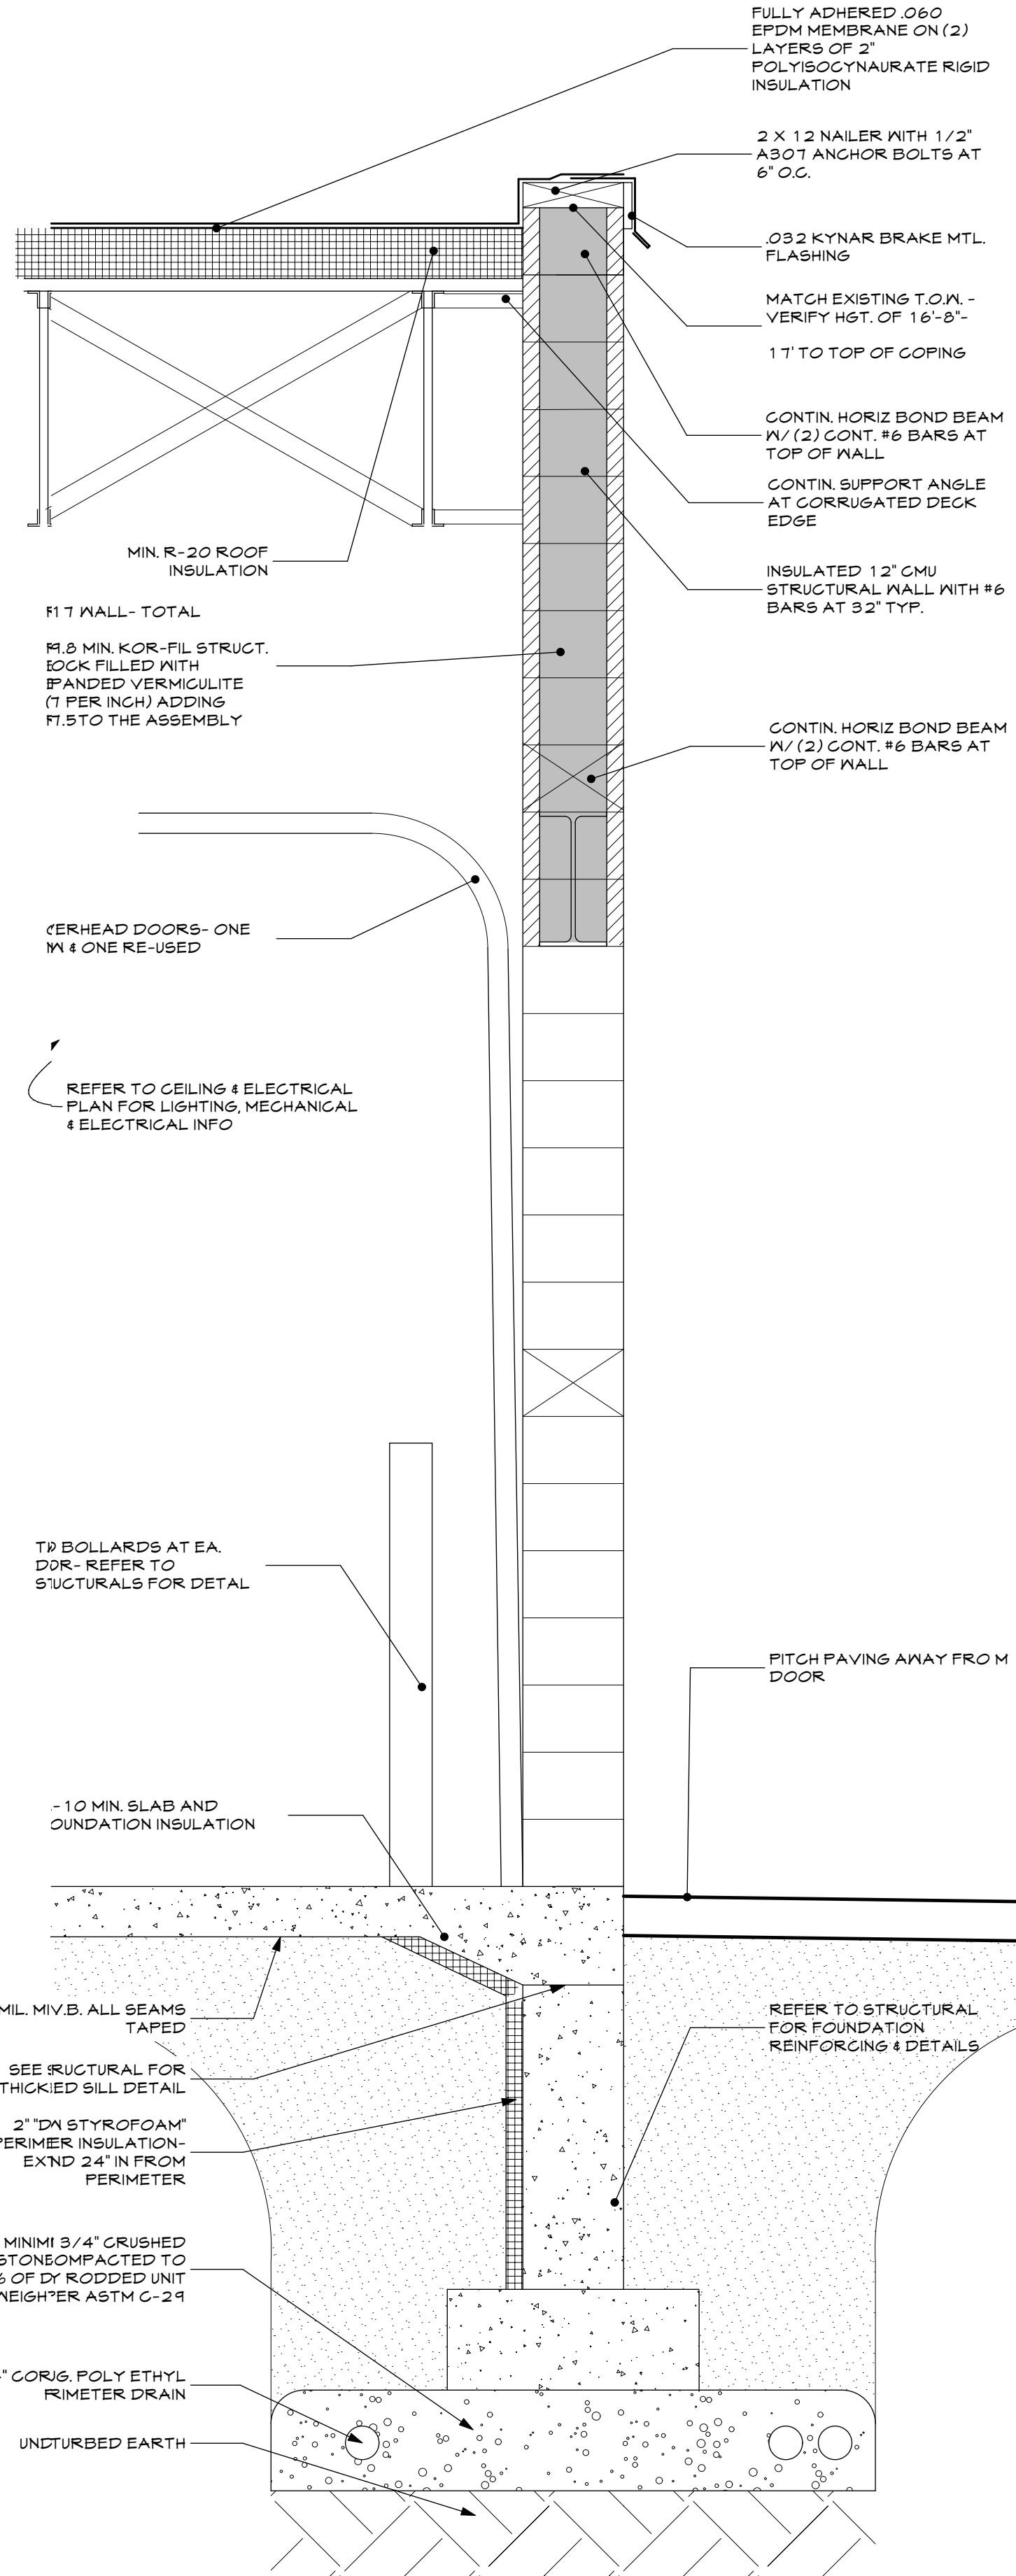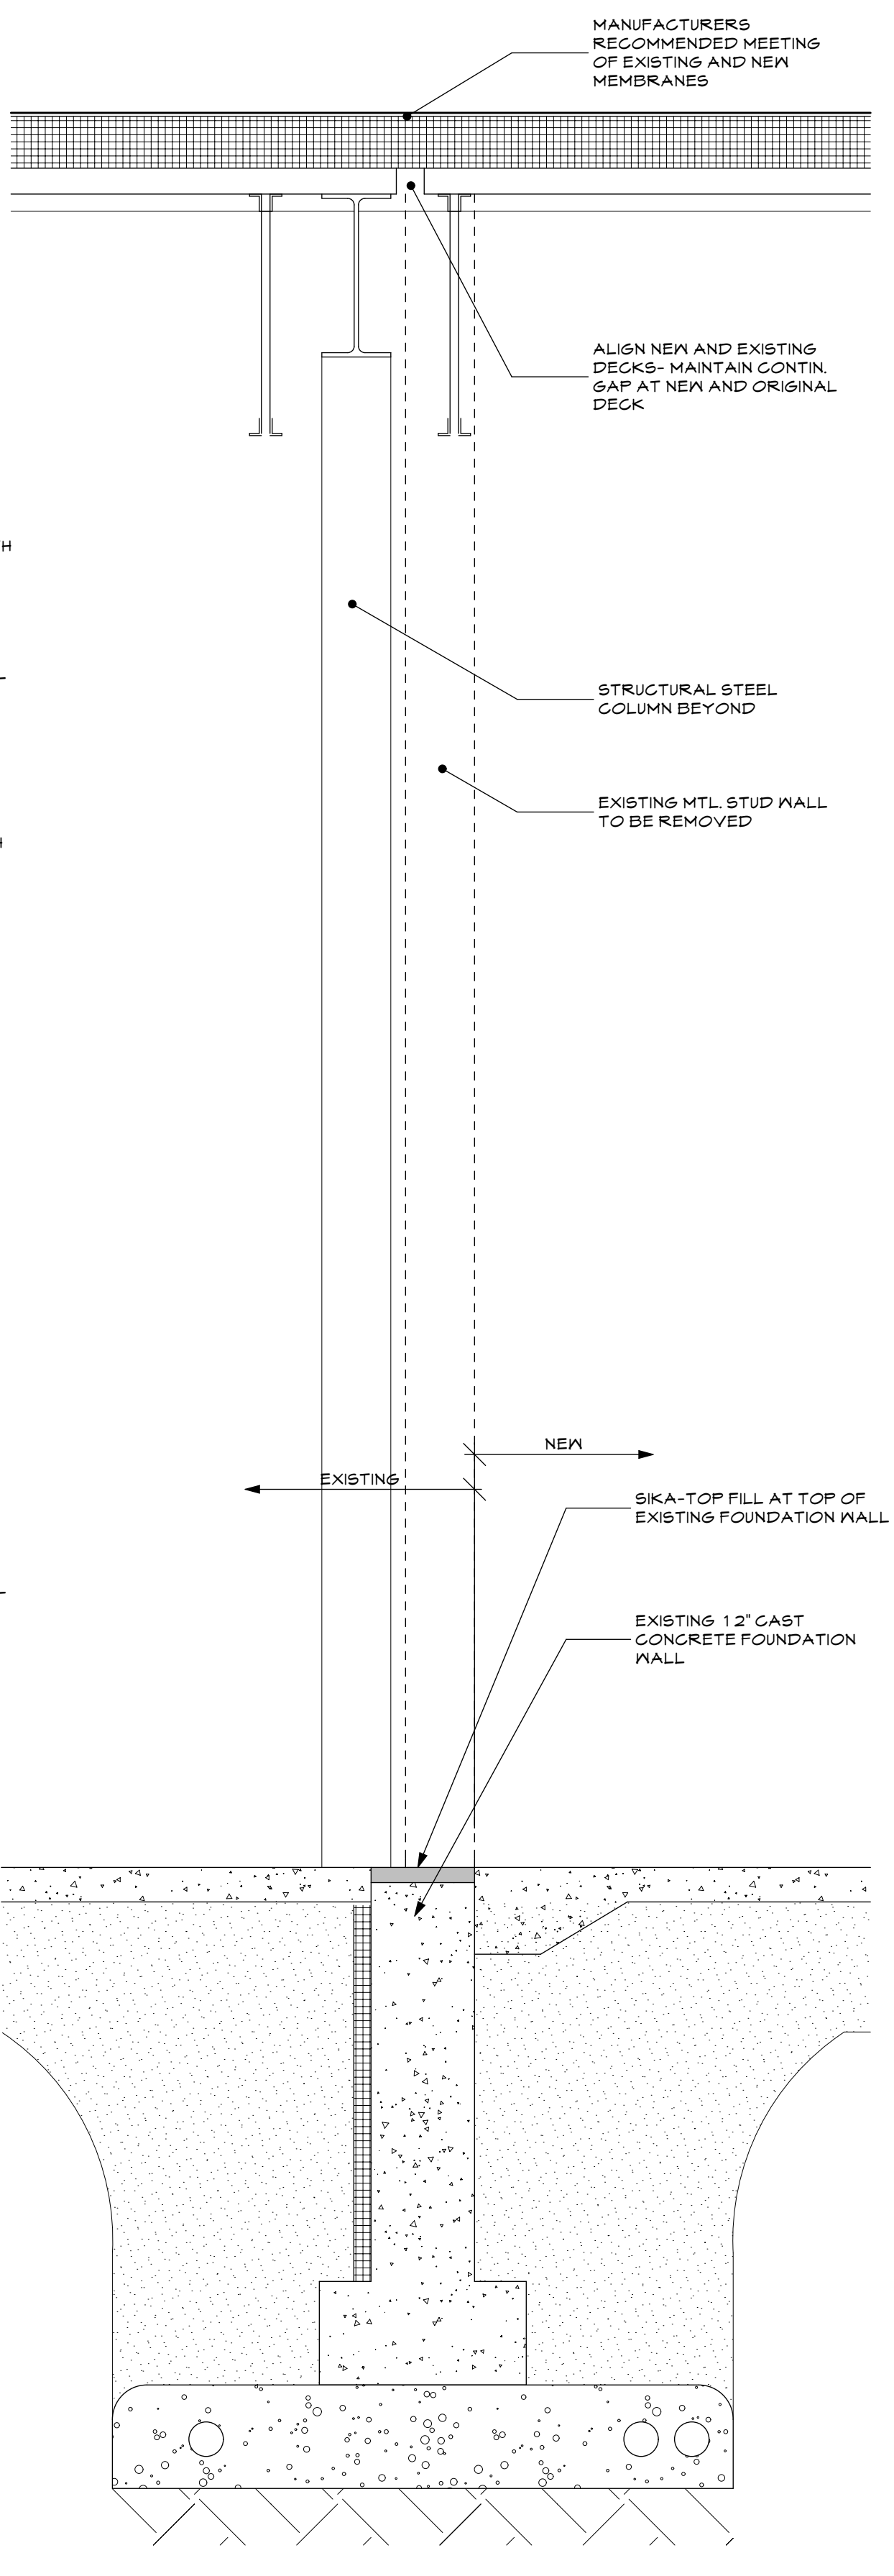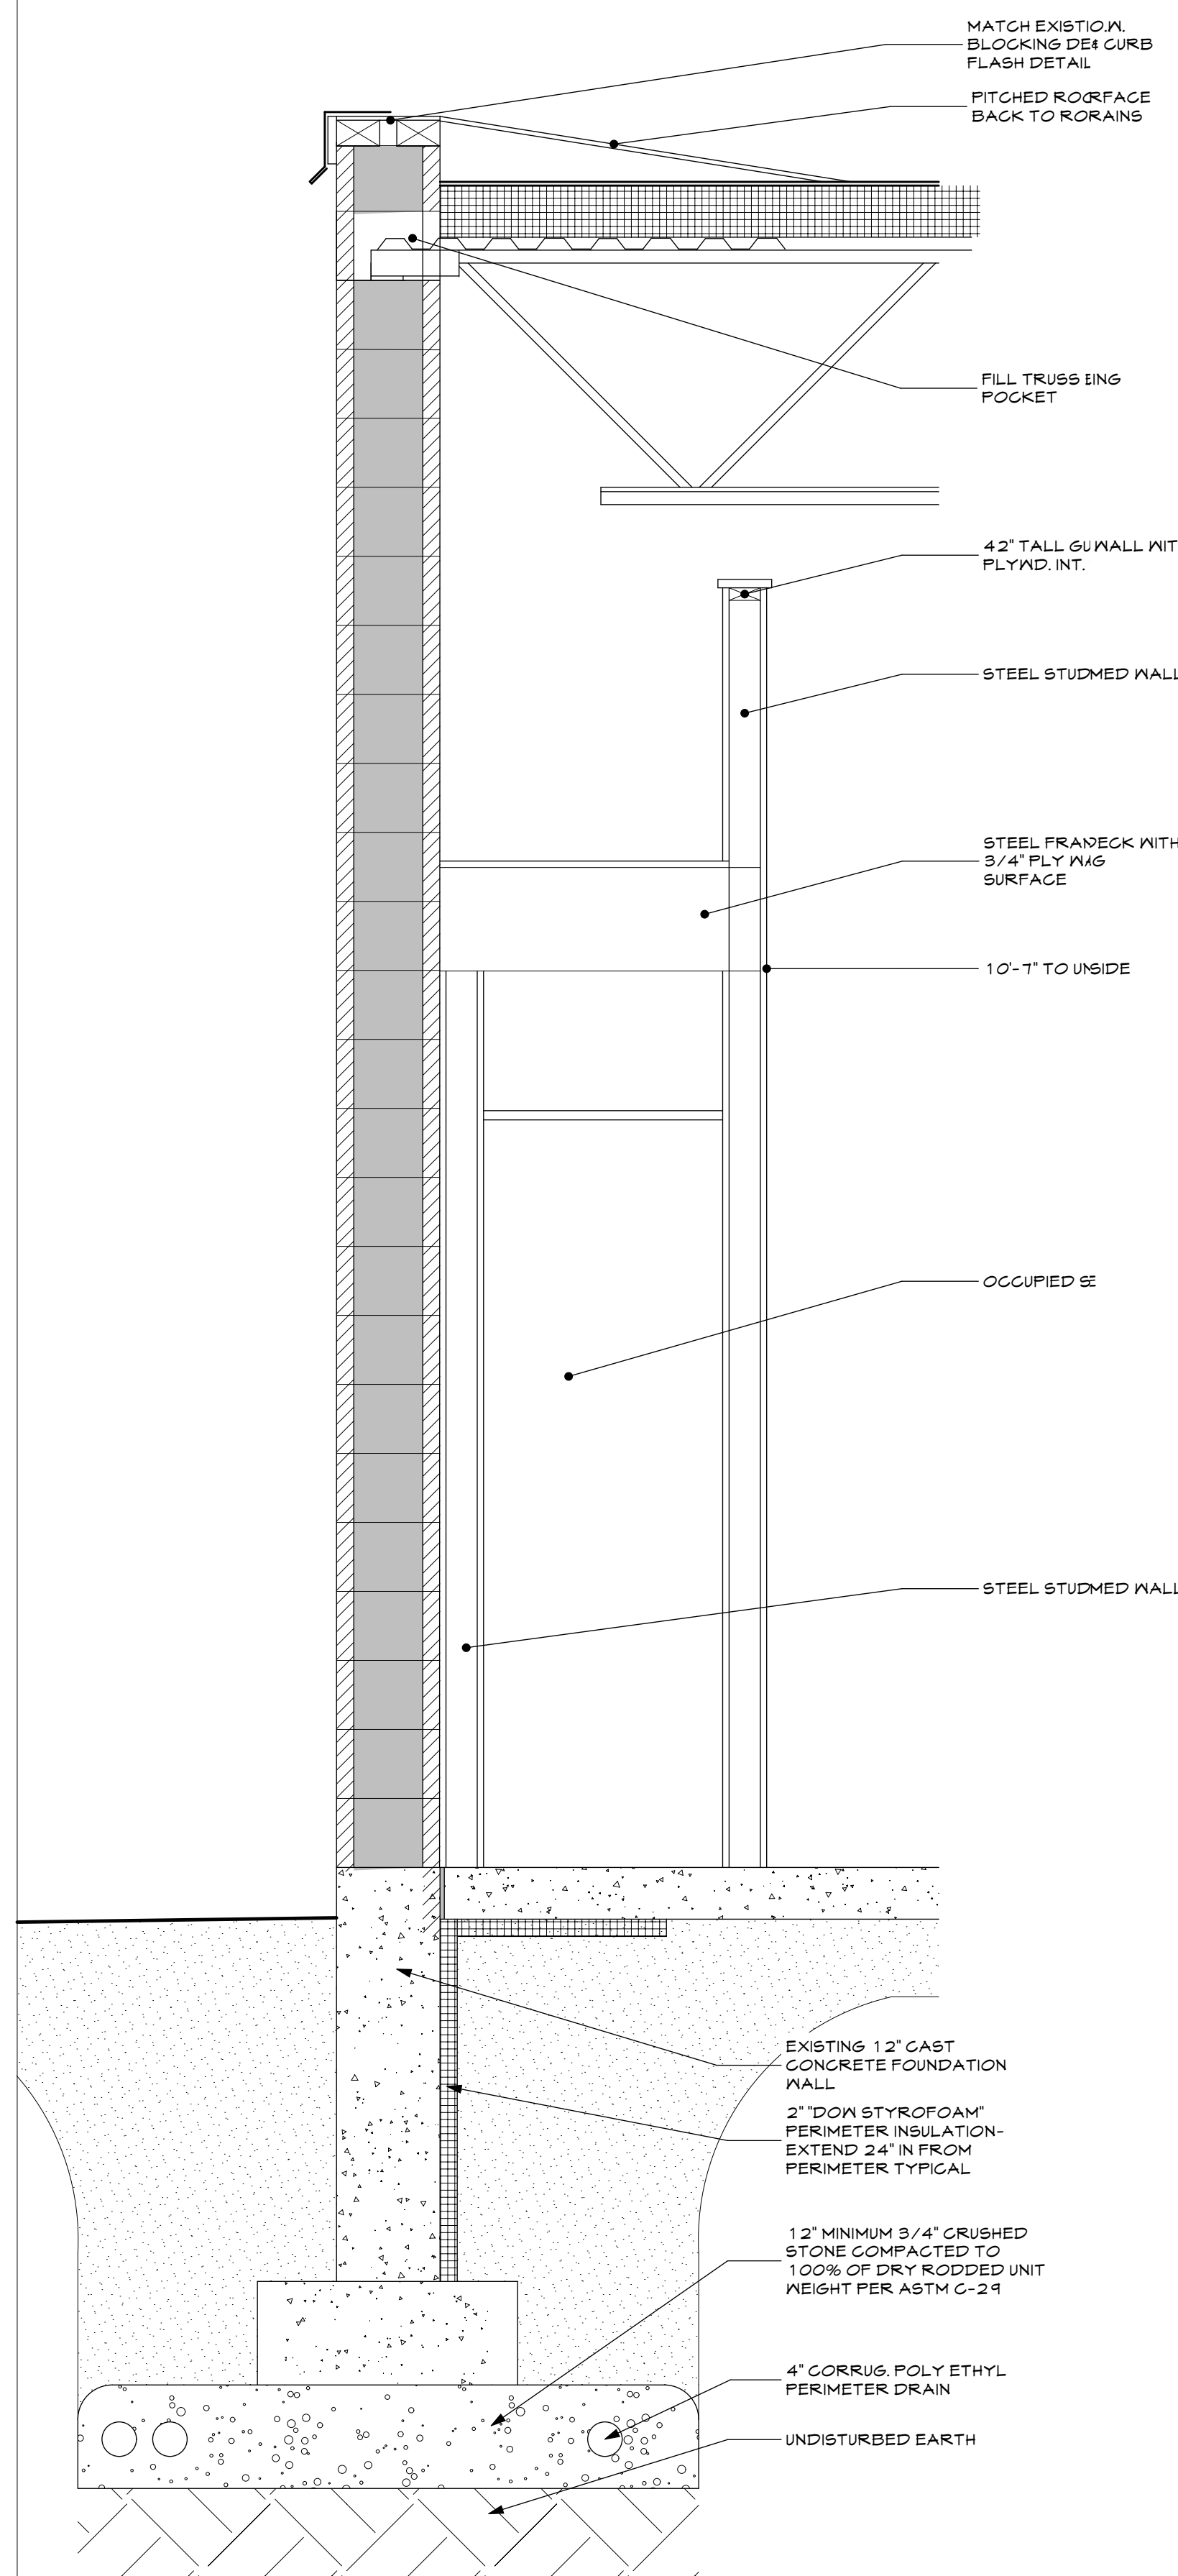


5 WALL SECTION
A3.1 SCALE: 3/4" = 1'-0"

4 WALL SECTION
A3.1 SCALE: 3/4" = 1'-0"

3 WALL SECTION
A3.1 SCALE: 3/4" = 1'-0"

2 PLAN DETAIL
A3.1 SCALE: 1" = 1'-0"

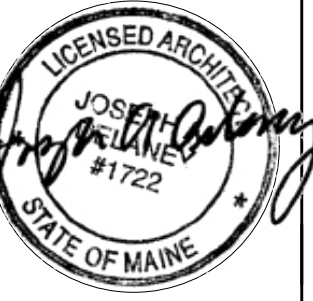

DESCRIPTION	DATE	MARK
DATE:	3/9/12	
CHECKED BY:	J.A.D.	
DRAWN BY:	J.W.B.	
JOB:	09-MPM	
SHEET TITLE:		
SCALE:		