


- NOTES:
1. TOF INDICATES TOP OF FOOTING
 2. TOC INDICATES TOP OF CONCRETE
 3. TOP OF CONCRETE AND TOP OF FOOTING ELEVATIONS ARE REFERENCED FROM FRONT OF GARAGE ELEV. AS SHOWN ON C102 OF SITE PLAN DATED 05-18-04 GARAGE F.F. VARIES SEE SITE PLAN.
 4. UD INDICATES 4" SCHED. 40 PERFORATED PVC UNDERDRAIN (SHOWN SCHEMATICALLY) COORDINATE WITH SITE PLAN.
 5. PILES AND FOOTINGS ARE CENTERED ON COLUMN GRIDS UNLESS OTHERWISE NOTED.
 6. F.F. INDICATES FINISHED FLOOR, ACTUAL FLOOR ELEVATIONS VARIES BETWEEN UNITS
 7. C.O. INDICATES CLEAN OUT
 8. SEE 5501 FOR GENERAL NOTES & SPECIFICATIONS

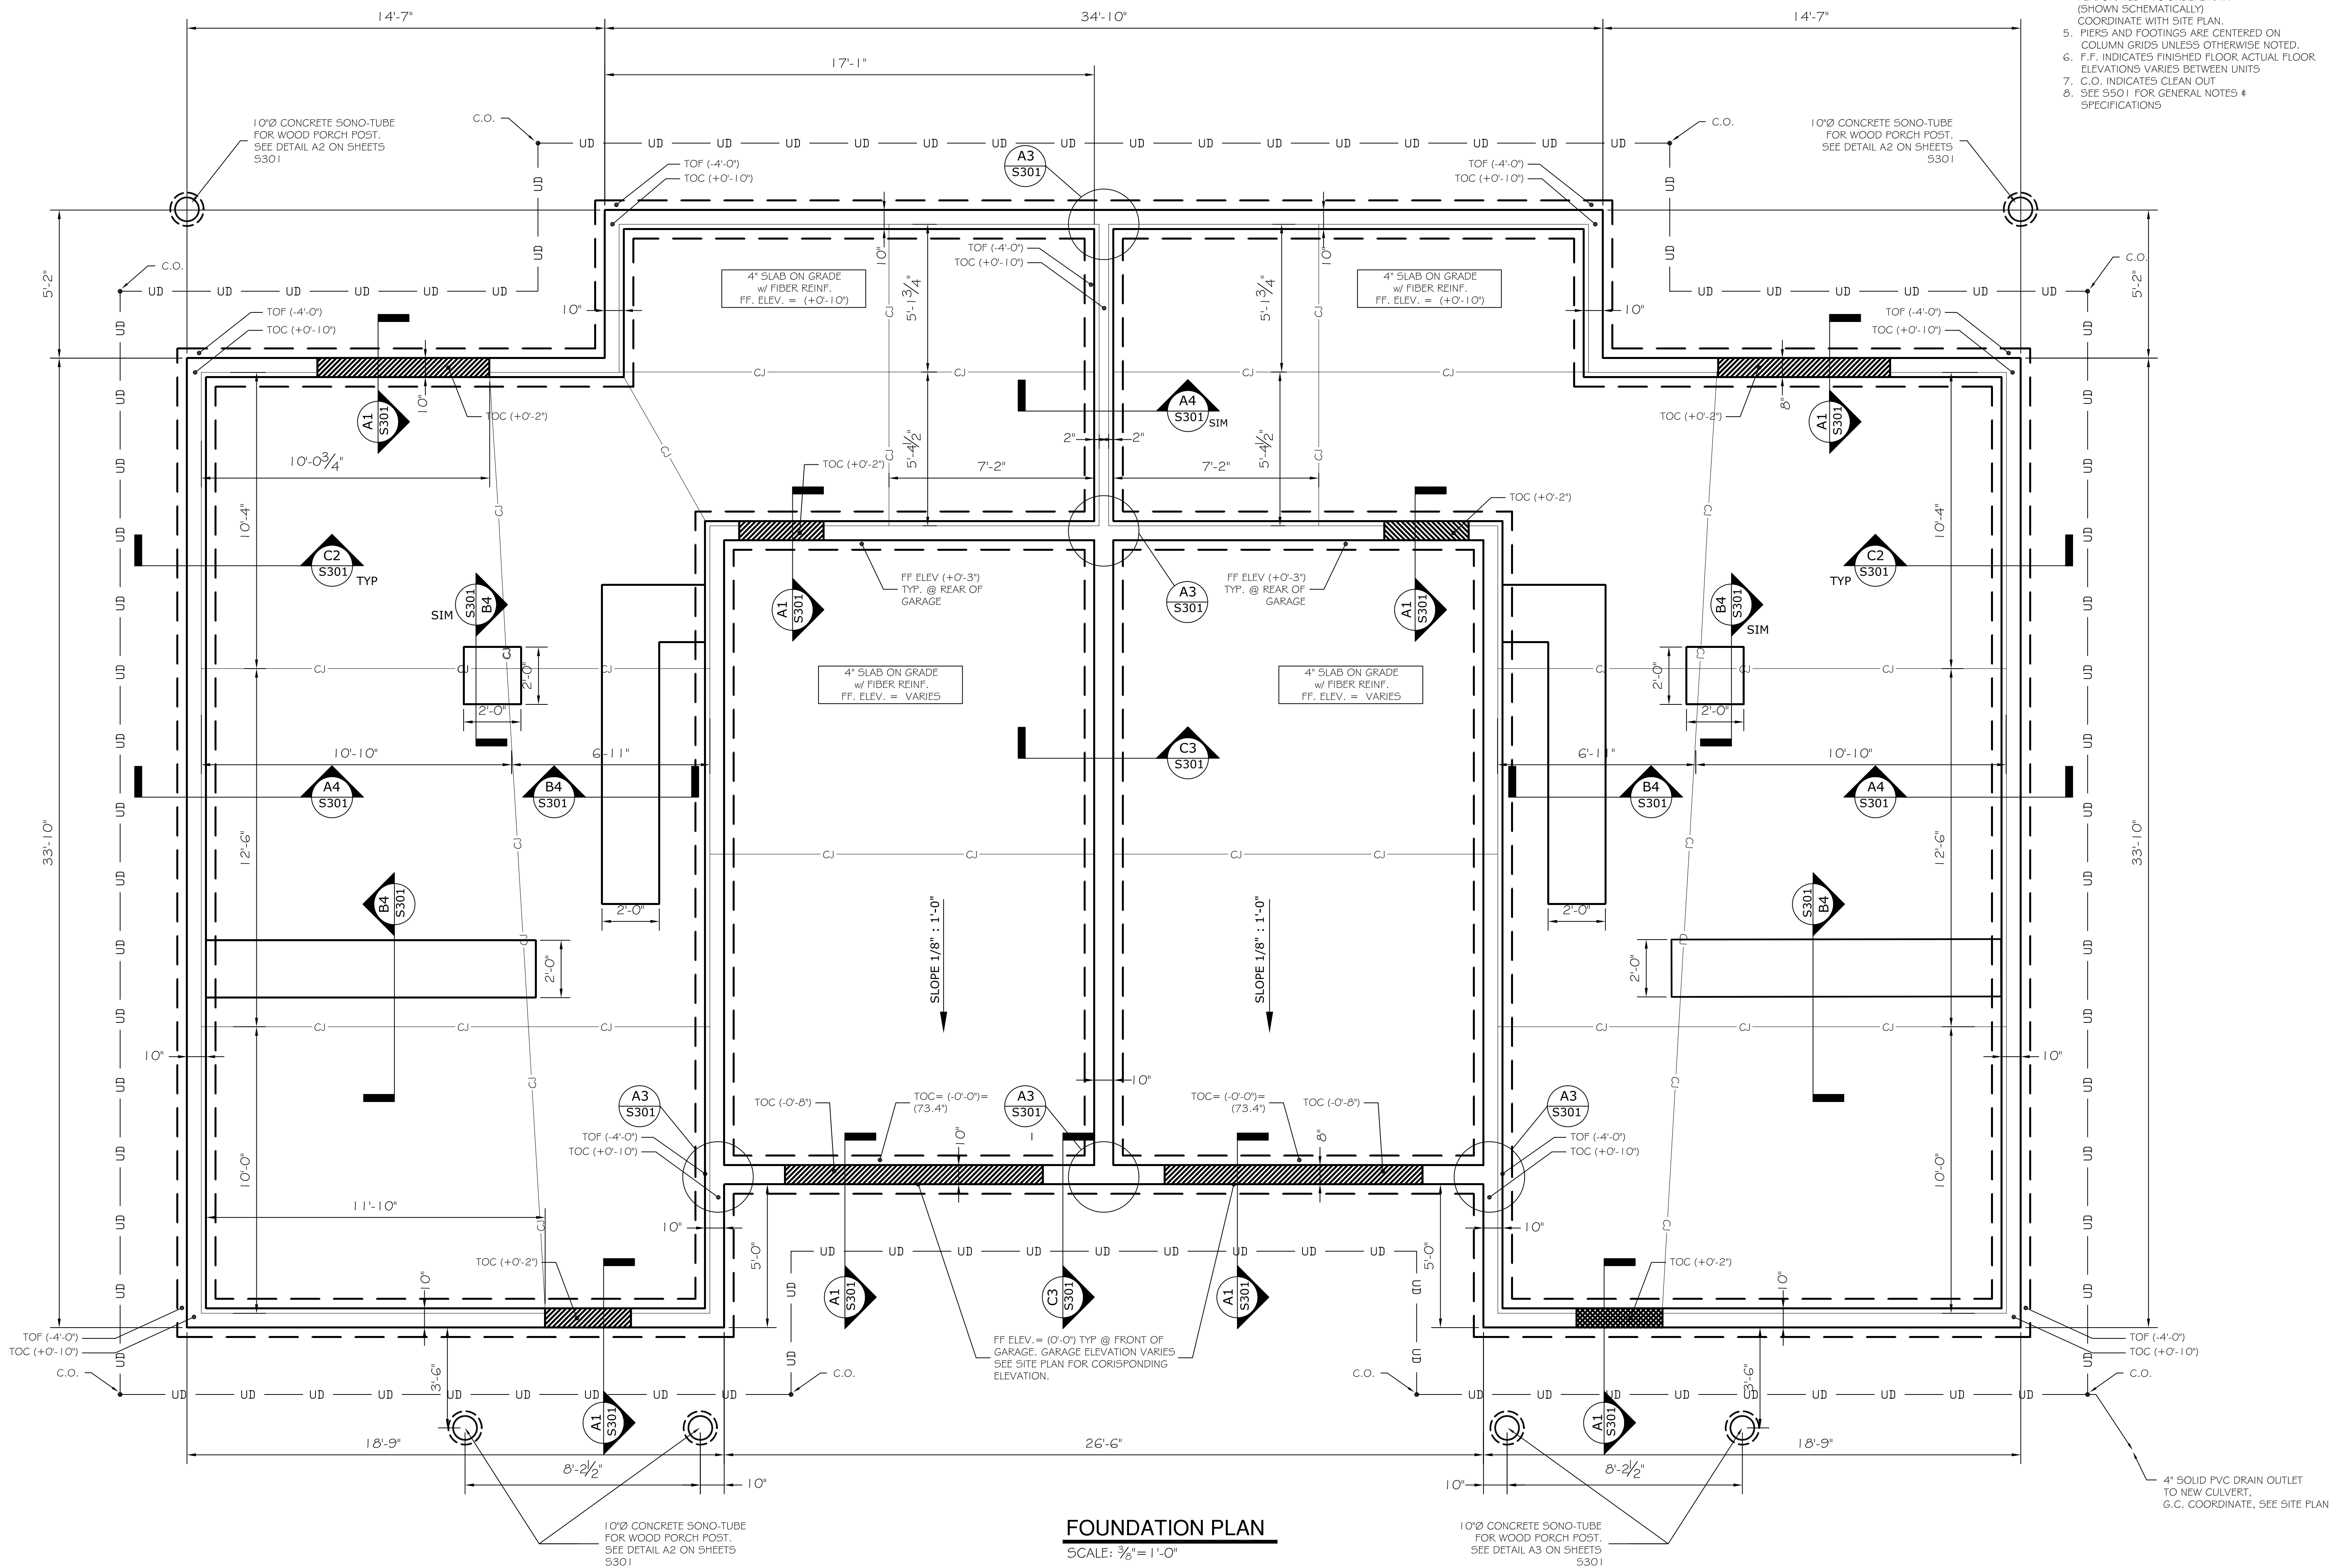

FOUNDATION PLAN
SCALE: 3/8" = 1'-0"

ASSOCIATED DESIGN PARTNERS INC.
Office: (207) 878-1751
80 Leighton Road (207) 878-1788
Falmouth, Maine 04105 E-Mail: adp@engr.com

THIS DRAWING, DESIGN AND ELECTRONIC FILE ARE THE PROPERTY OF ASSOCIATED DESIGN PARTNERS, INC. THE REPRODUCTION, COPYING OR ANY OTHER USE OF THIS DOCUMENT WITHOUT WRITTEN CONSENT IS PROHIBITED.

PROJECT: **JARITA COURT CONDO**
LANE AVE. PORTLAND, ME 04101
FOR: LOU WOOD
SHEET TITLE: **FOUNDATION PLAN**
ISSUED FOR CONSTRUCTION

NO.	BY	REVISIONS	DATE
1	JAT	ISSUED FOR CONSTRUCTION	

DATE: 01/04/05
SCALE: 3/8" = 1'-0"
DESIGN BY: JAT
DRAWN BY: AL
FILE #: 02102.S101.DWG
PROJECT NUMBER:
02102
SHEET NO:
S101