
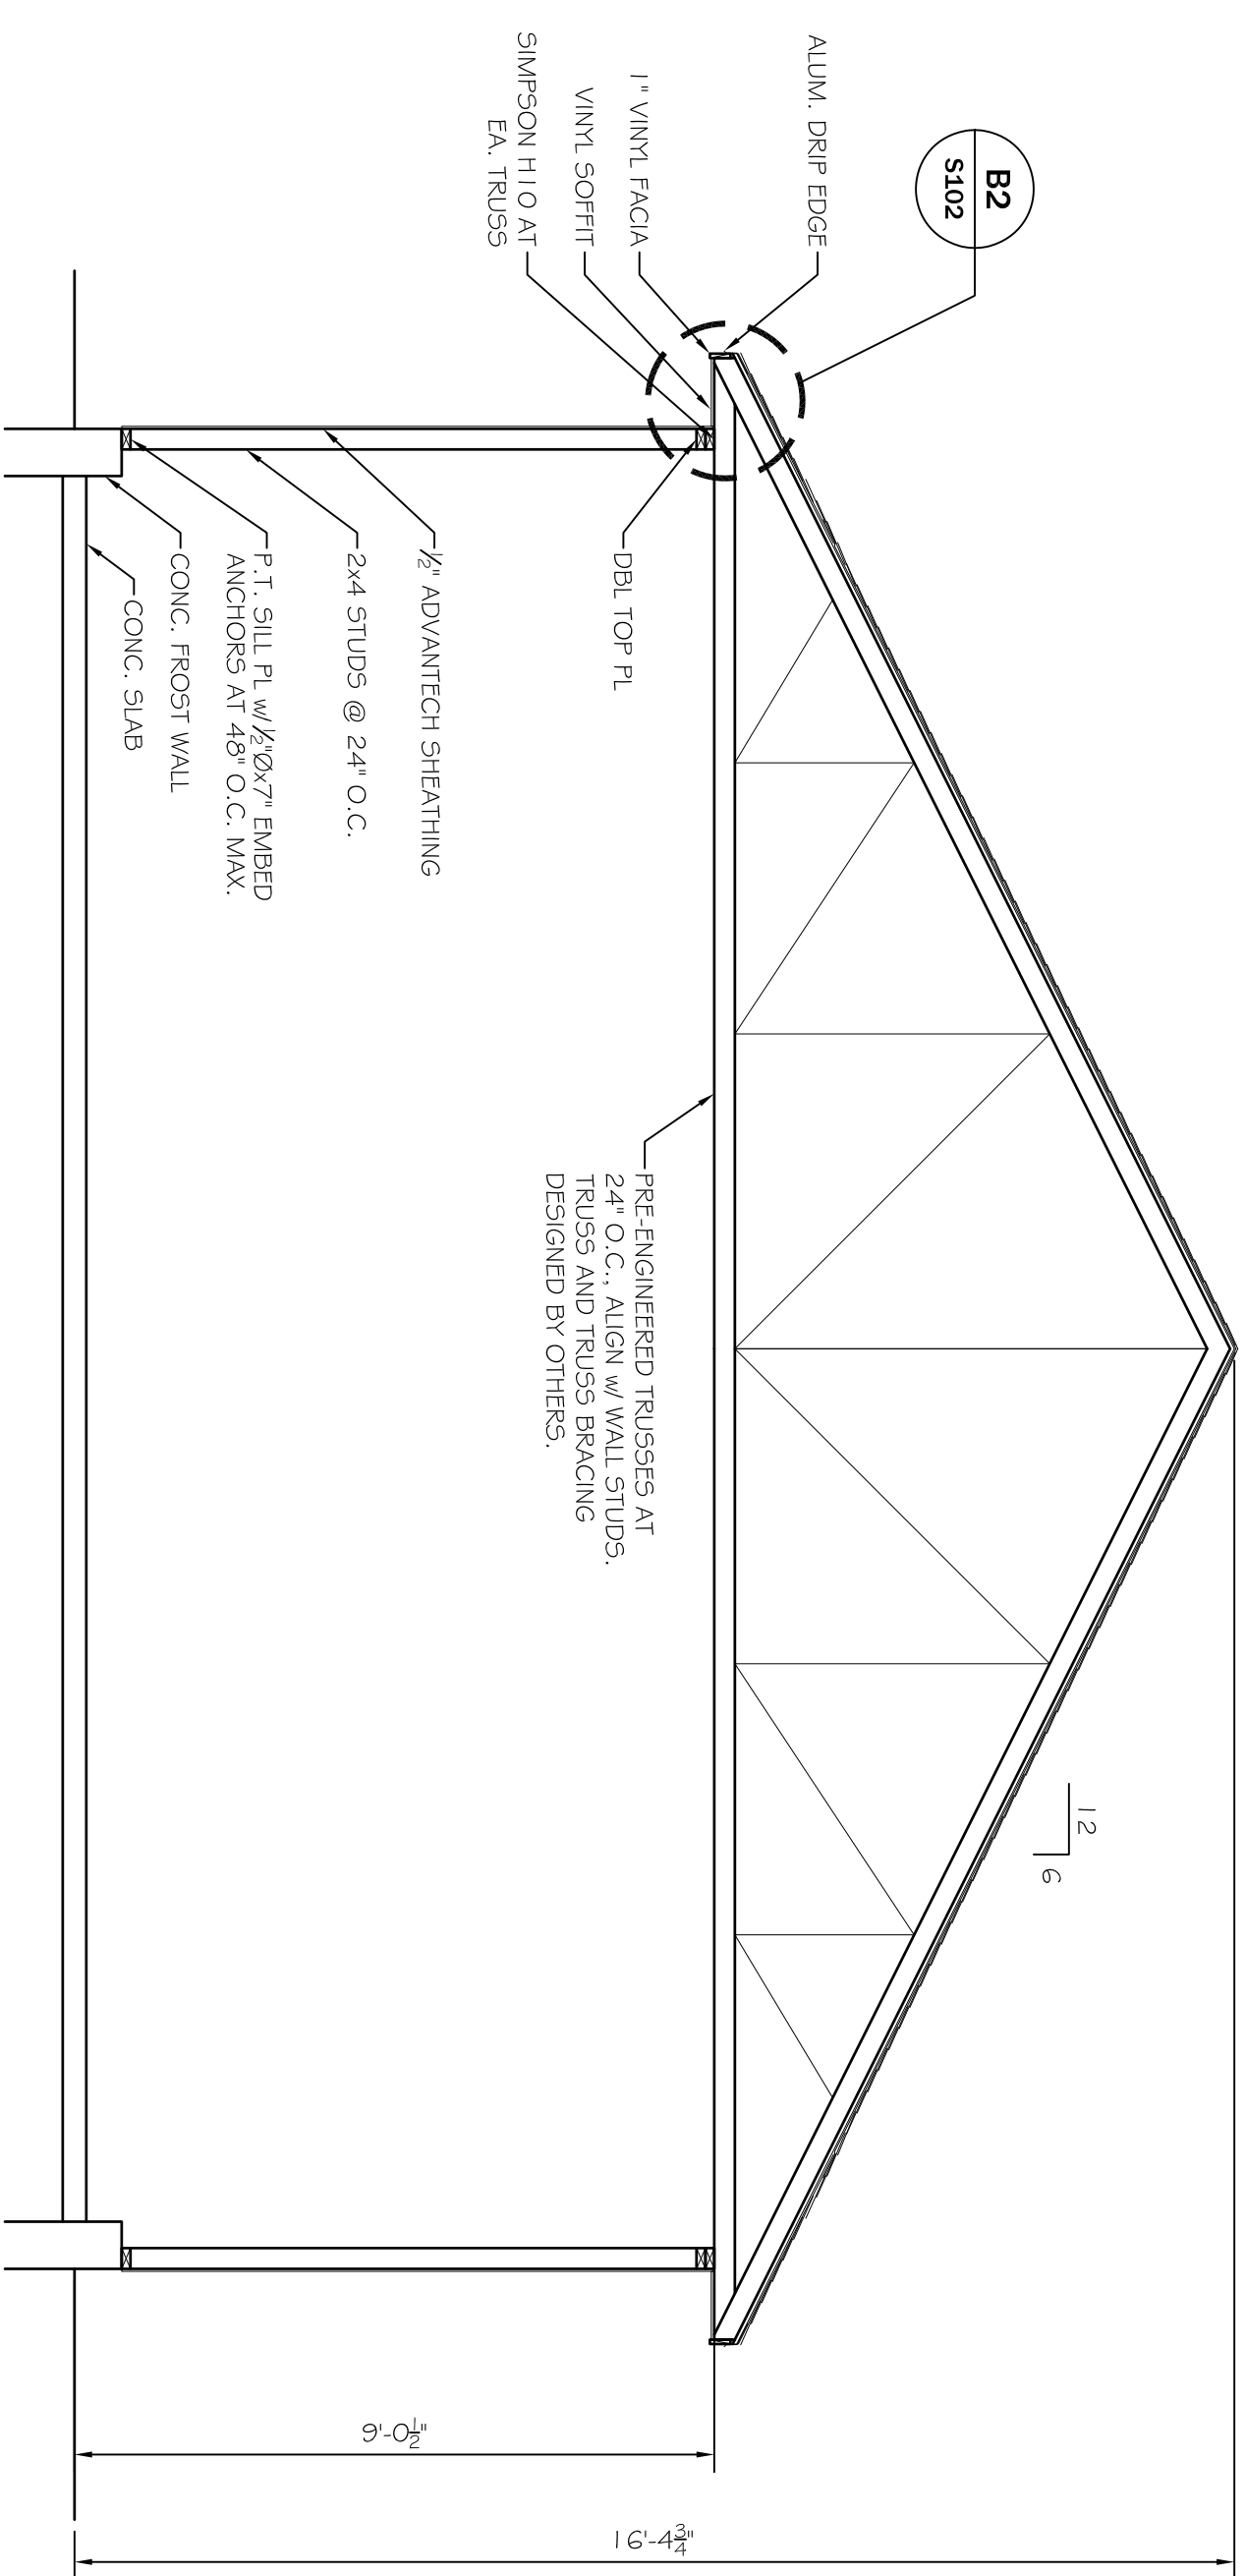


**B3** HOLDDOWN DETAIL  
SCALE: 1/2" = 1'-0"

**B2** EAVE DETAIL  
SCALE: 1/2" = 1'-0"

**B1** FRONT ELEVATION  
SCALE: 3/8" = 1'-0"

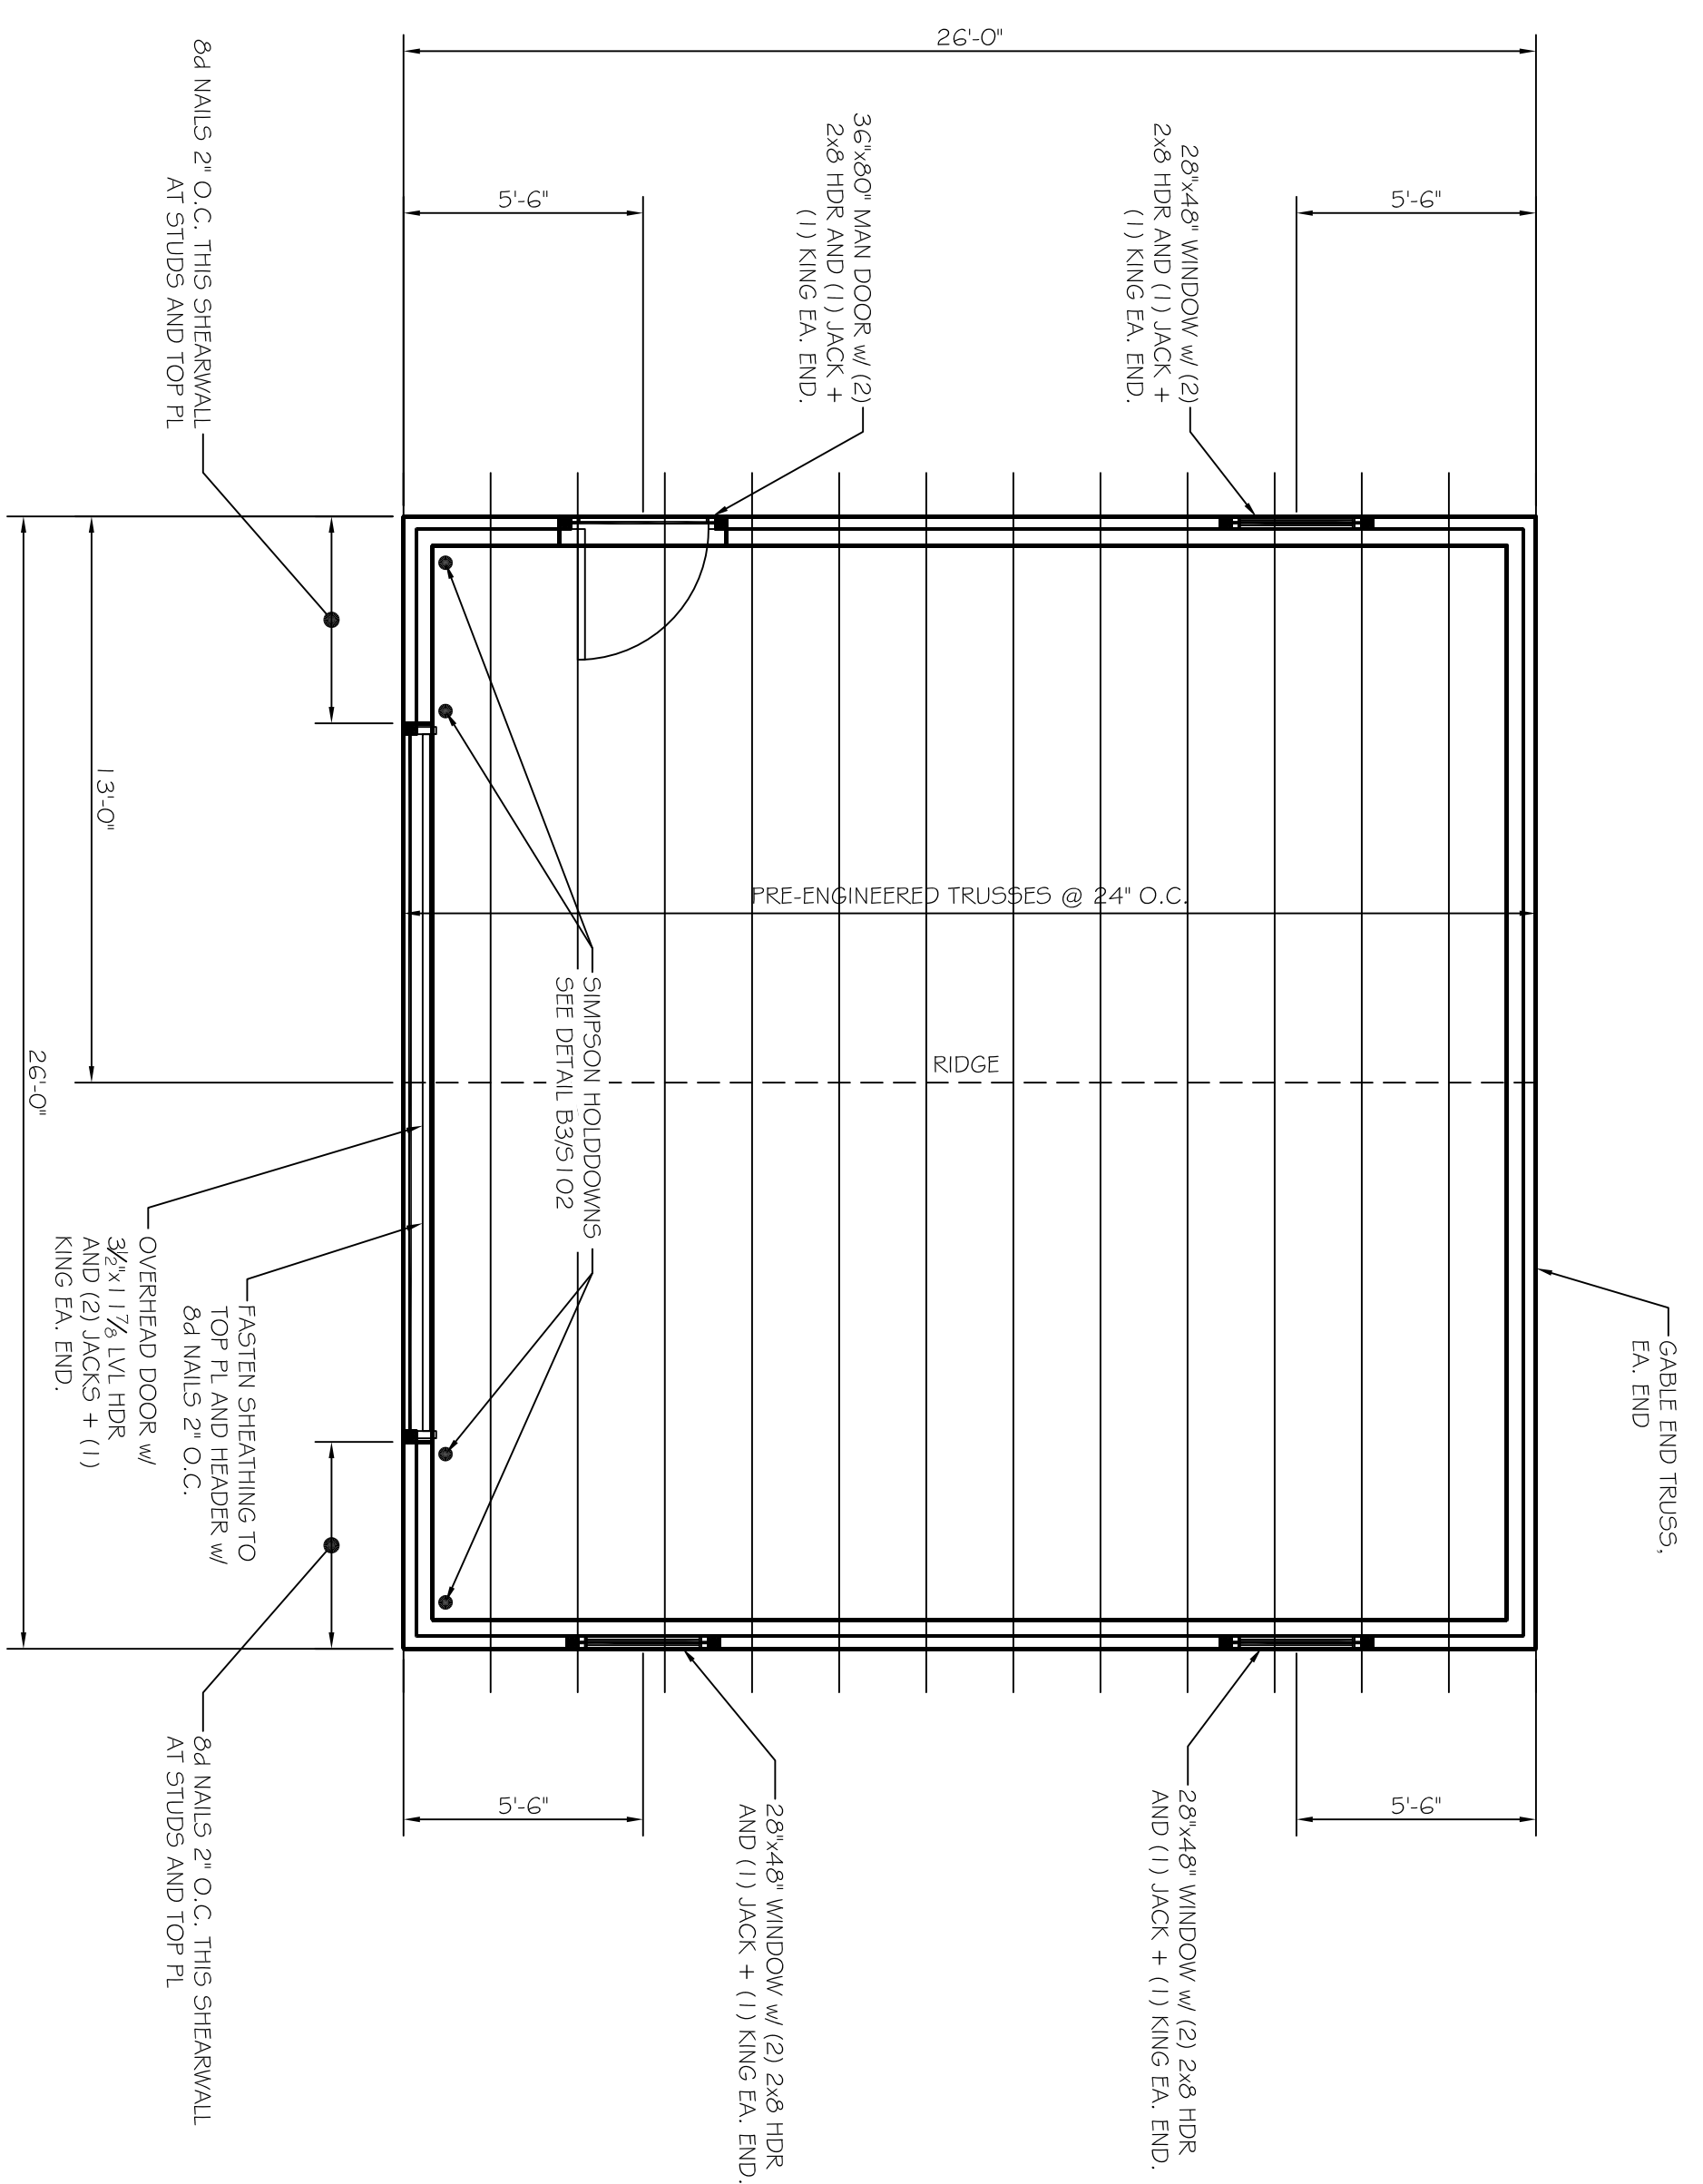

**A2** FRAMING PLAN  
SCALE: 1/2" = 1'-0"

**A1** GARAGE SECTION  
SCALE: 3/8" = 1'-0"

REVISIONS		
No.	BY	DESCRIPTION

PROJECT: **DETACHED ACCESSORY GARAGE**  
**PORTLAND, MAINE**  
 FOR: DOUG CANDAGE BUILDER INC.

SHEET TITLE:  
**FRAMING PLAN, SECTION, AND ELEVATION**  
**ISSUED FOR PERMITTING**

THIS DRAWING, SPECIFY AND ELECTRONIC FILE ARE THE PROPERTY OF ASSOCIATED DESIGN PARTNERS, INC. NO PART OF THIS DRAWING OR OTHER USE OF THIS DOCUMENT WITHOUT WRITTEN CONSENT IS FORBIDDEN.

**ASSOCIATED DESIGN PARTNERS INC.**

80 Leighton Road  
 Falmouth, Maine 04105

Office: (207) 878-1751  
 Fax: (207) 878-1788  
 E-Mail: adp@adpengineering.com

DATE: 4/12/17  
 SCALE: AS NOTED  
 DESIGN BY: ASW  
 DRAWN BY: RSC

PROJECT NUMBER:  
**13345**

SHEET NO.:  
**S102**