




Addition to  
 28 Farnham Street

Portland, Maine

MATERIALS SCHEDULE

- A Cast in Place Concrete
- A1 Concrete Slab on Grade
- A2 Concrete Pavers
- B Wood Framing
- B1 Plywood Sheathing
- B2 Wood Blocking
- B3 Exterior Trim
- B4 Interior Wood Trim
- B5 Fir V-Match Siding
- B6 Structural Member
- C Cement-Fiber Lap Siding
- C1 Vinyl Lap Siding
- C2 Fiberglass Insulation
- D Rigid Insulation
- D1 Dampproofing
- D2 Roofing Underlayment
- D3 Asphalt Fiberglass Roof Shingles
- D4 Metal Roof Edge
- D5 Metal Soffit Vent
- E Metal Flashing
- E1 Vapor Barrier
- E2 Air Infiltration Barrier
- F Vinyl Window
- F1 Masquite Door
- F2 Wood Door
- F3 Fiberglass Door
- G Gypsum Board
- G1 Tilt Backer Board
- G2 Moisture Resistant Gypsum Board
- H Fire Resistant Gypsum Board
- J Wood Strip Flooring
- J2 Ceramic Tile
- K Concrete Slab Sealer
- K1 Custom Millwork
- K2 Self Surface Countertop
- L Wood Louver
- KA Painted Finish
- L Stain and Clear Finish
- L1 Crushed Stone
- N Compacted Fill
- N1 Foundation Drain
- N Pine V-Match Siding
- N1 Sealant
- O Bituminous Asphalt Paving
- O1 Light Fixture
- P Heat Exchanger
- Q Ceiling Fan
- R Lawn Area
- R1 Plant Bed Area
- R2 Existing Tree to Remain
- S Composite Decking
- S1 Manufactured Wood Cabinets

NOTE: All material designations shown on drawings are for new materials unless noted otherwise.

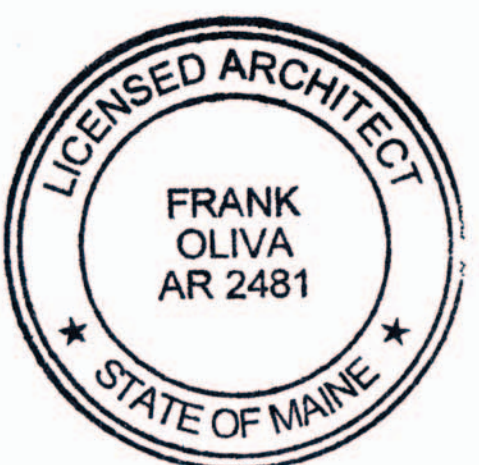

Revision:


Issue: NOT FOR CONSTRUCTION

Title  
**Proposed  
 First Floor  
 Plan**

Scale: Date: 4/23/2014  
 Drawn By:  
 Checked By:  
 Approved By:  
 Project No: 2014

DWG NO: **A1.1**

FARNHAM STREET

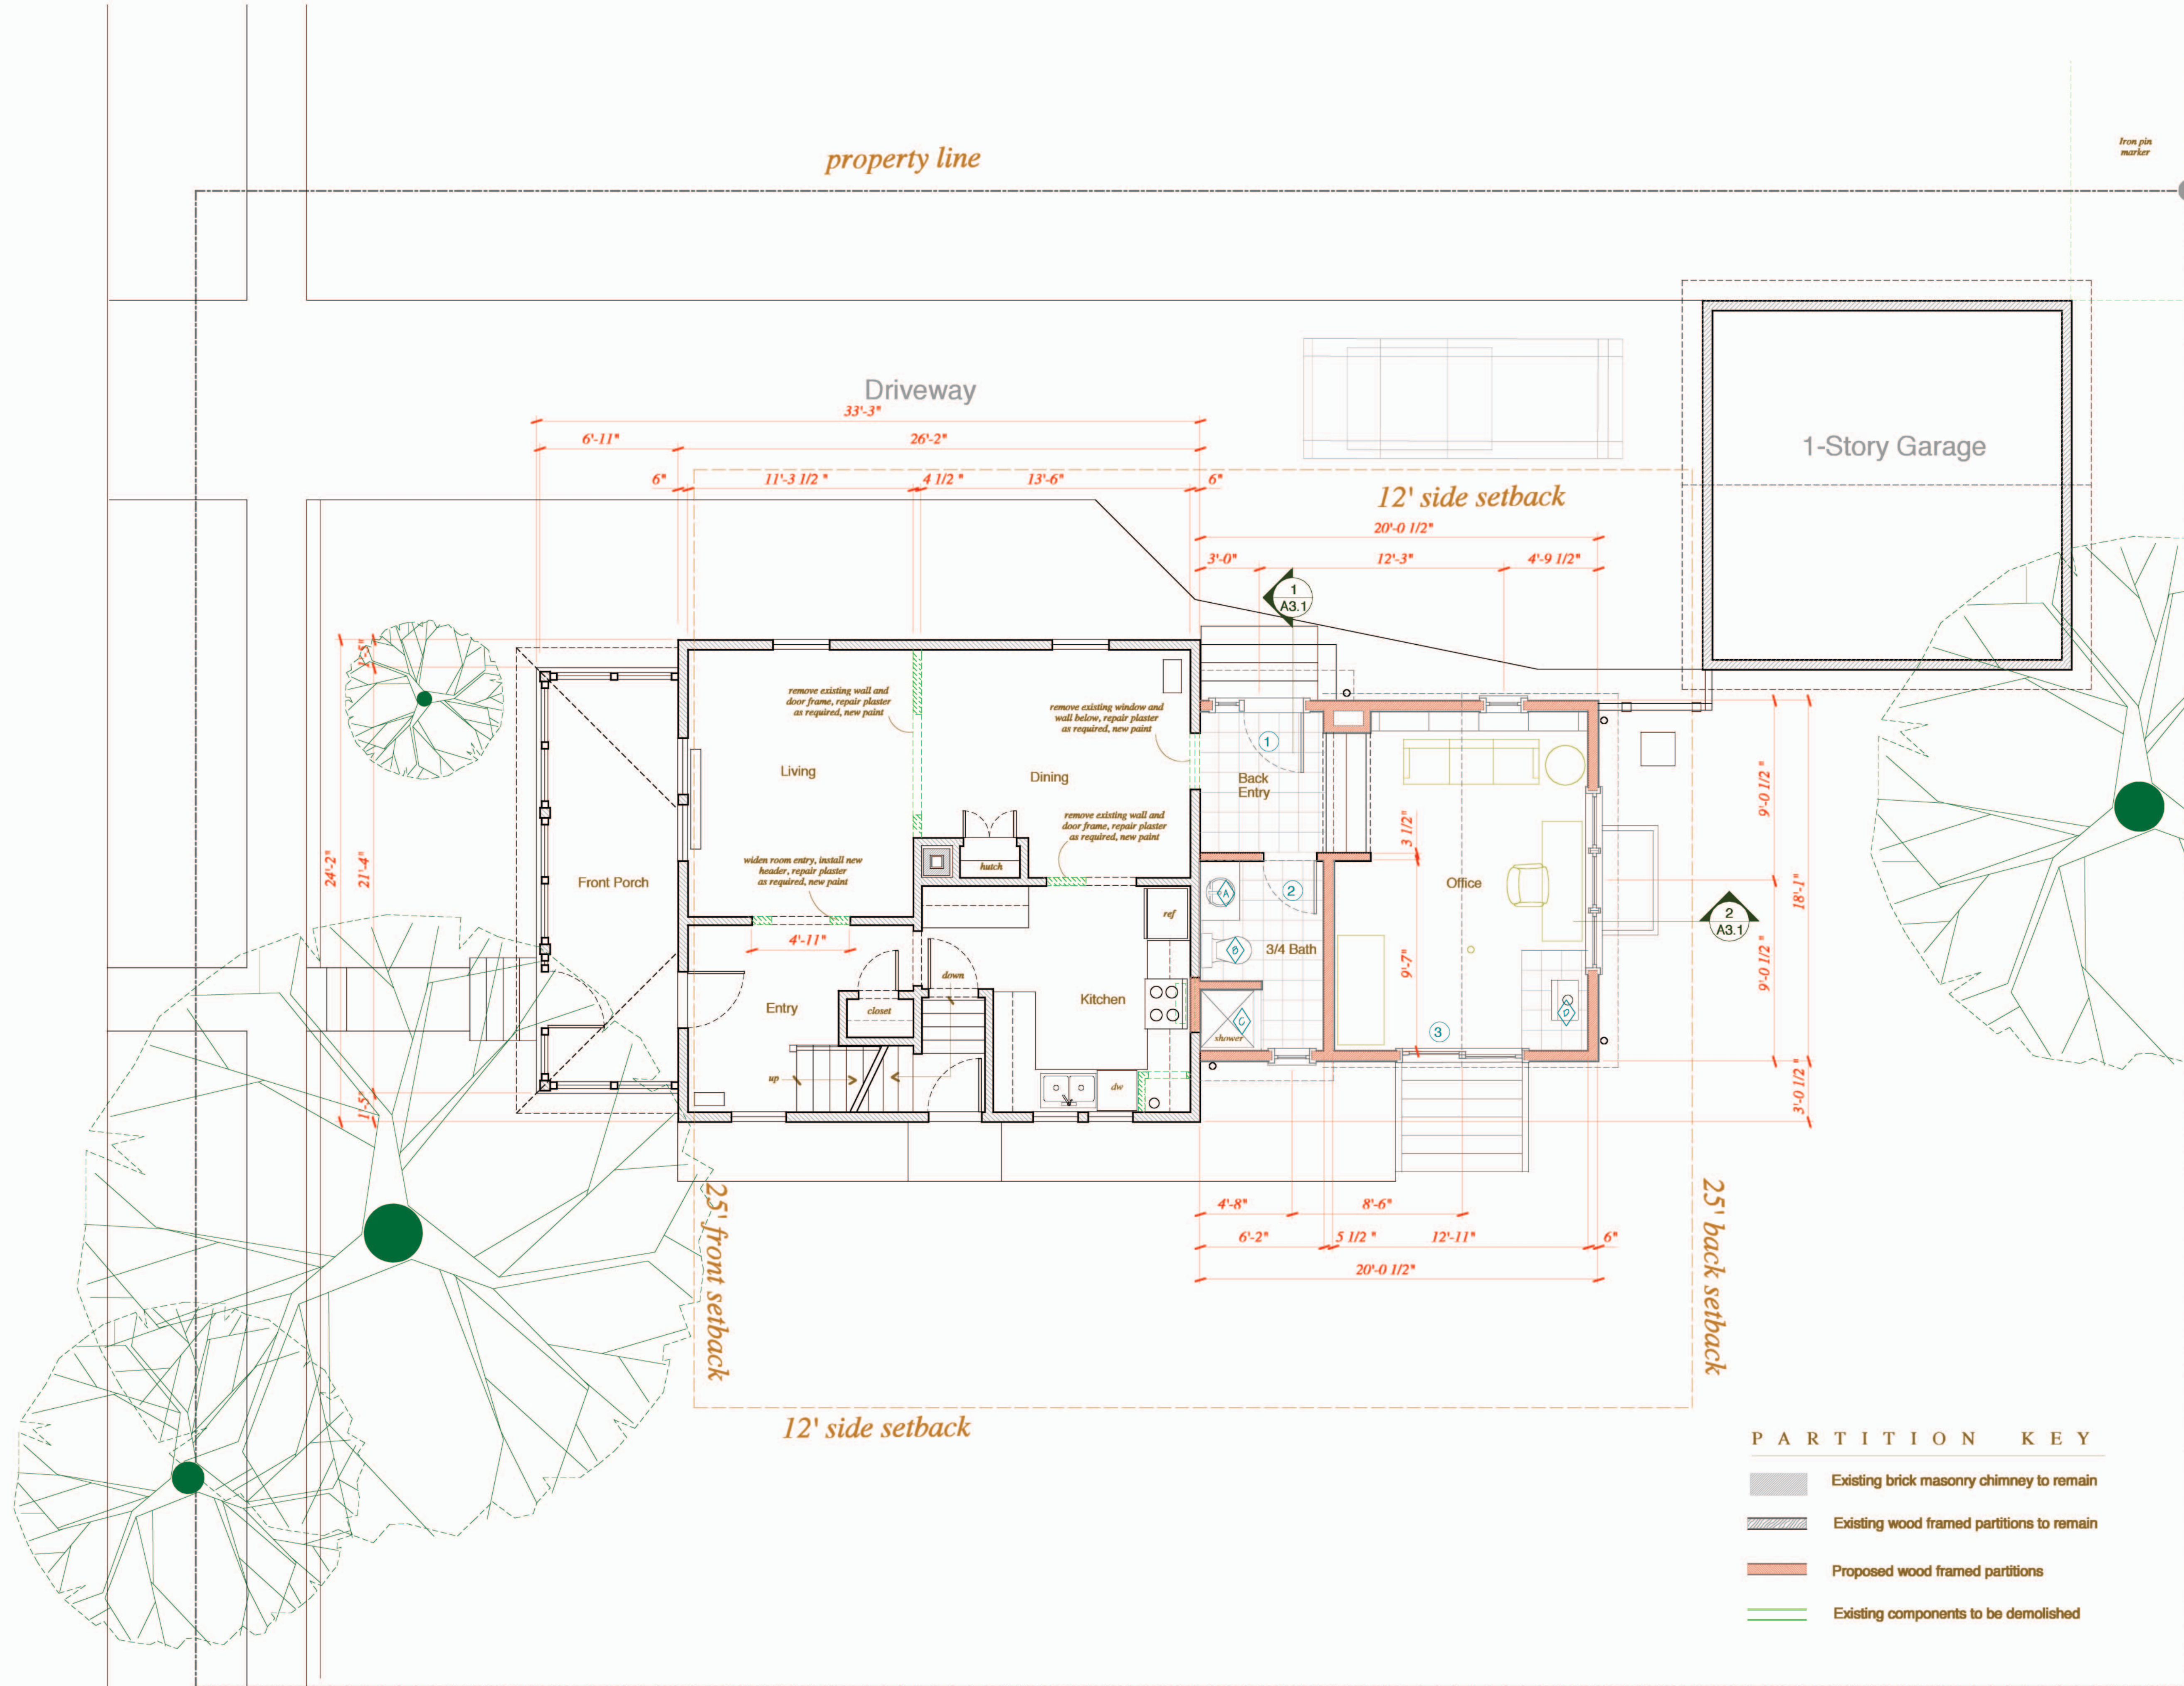

FIRST FLOOR PLAN

