

TCL: 50 PSF
TCDL: 10 PSF
BDL: 0 PSF
BCDL: 10 PSF

ROOF FRAMING
1/4" = 1'-0"

PROVIDE FULL HEIGHT EXPANSION JOINT WITH *5 BAR EACH SIDE, CONTRIBUTE BOND BEAM REINFORCING. TIE JOINT, DO NOT CROSS JOINT WITH JOINT REINFORCING

PROVIDE 1/2" ISOLATION MATERIAL PERIMETER OF SLABS
ALL FOOTINGS TO BEAR 4" (MIN) BELOW FINISH FLOOR OR GRADE.

PROVIDE PREPARED JOINT REINFORCING AT ALL WALL INTERSECTIONS.

NOTE: COORDINATE INTERIOR SLAB SLOPE AND DRAINS WITH CARPENTER EQUIPMENT SUPPLIER AND FLOORING REPRESENTATIVE.

8" CHD WITH #5 IN FULLY GROUTED CELL AS SHOWN, #6 OC MAX SPACING.

FIELD SLAB TOLLARDS FLOOR DRAIN SYSTEM DESIGNED BY OTHERS (TYP AT TLD BAYS)

* VERIFY PLUMBE LOCATION WITH TOILET MANUFACTURER

CONCRETE APRON SEE SHEET AS VERIFY WITH SITE PLAN

CONCRETE APRON SEE SHEET AS VERIFY WITH SITE PLAN

CONCRETE APRON SEE SHEET AS VERIFY WITH SITE PLAN

CONCRETE APRON SEE SHEET AS VERIFY WITH SITE PLAN


CONCRETE APRON SEE SHEET AS VERIFY WITH SITE PLAN

MASONRY EXPANSION JOINT CONCRETE APRON SEE SHEET AS VERIFY WITH SITE PLAN


CONCRETE APRON SEE SHEET AS VERIFY WITH SITE PLAN

CONCRETE APRON SEE SHEET AS VERIFY WITH SITE PLAN

FOUNDATION PLAN
1/4" = 1'-0"

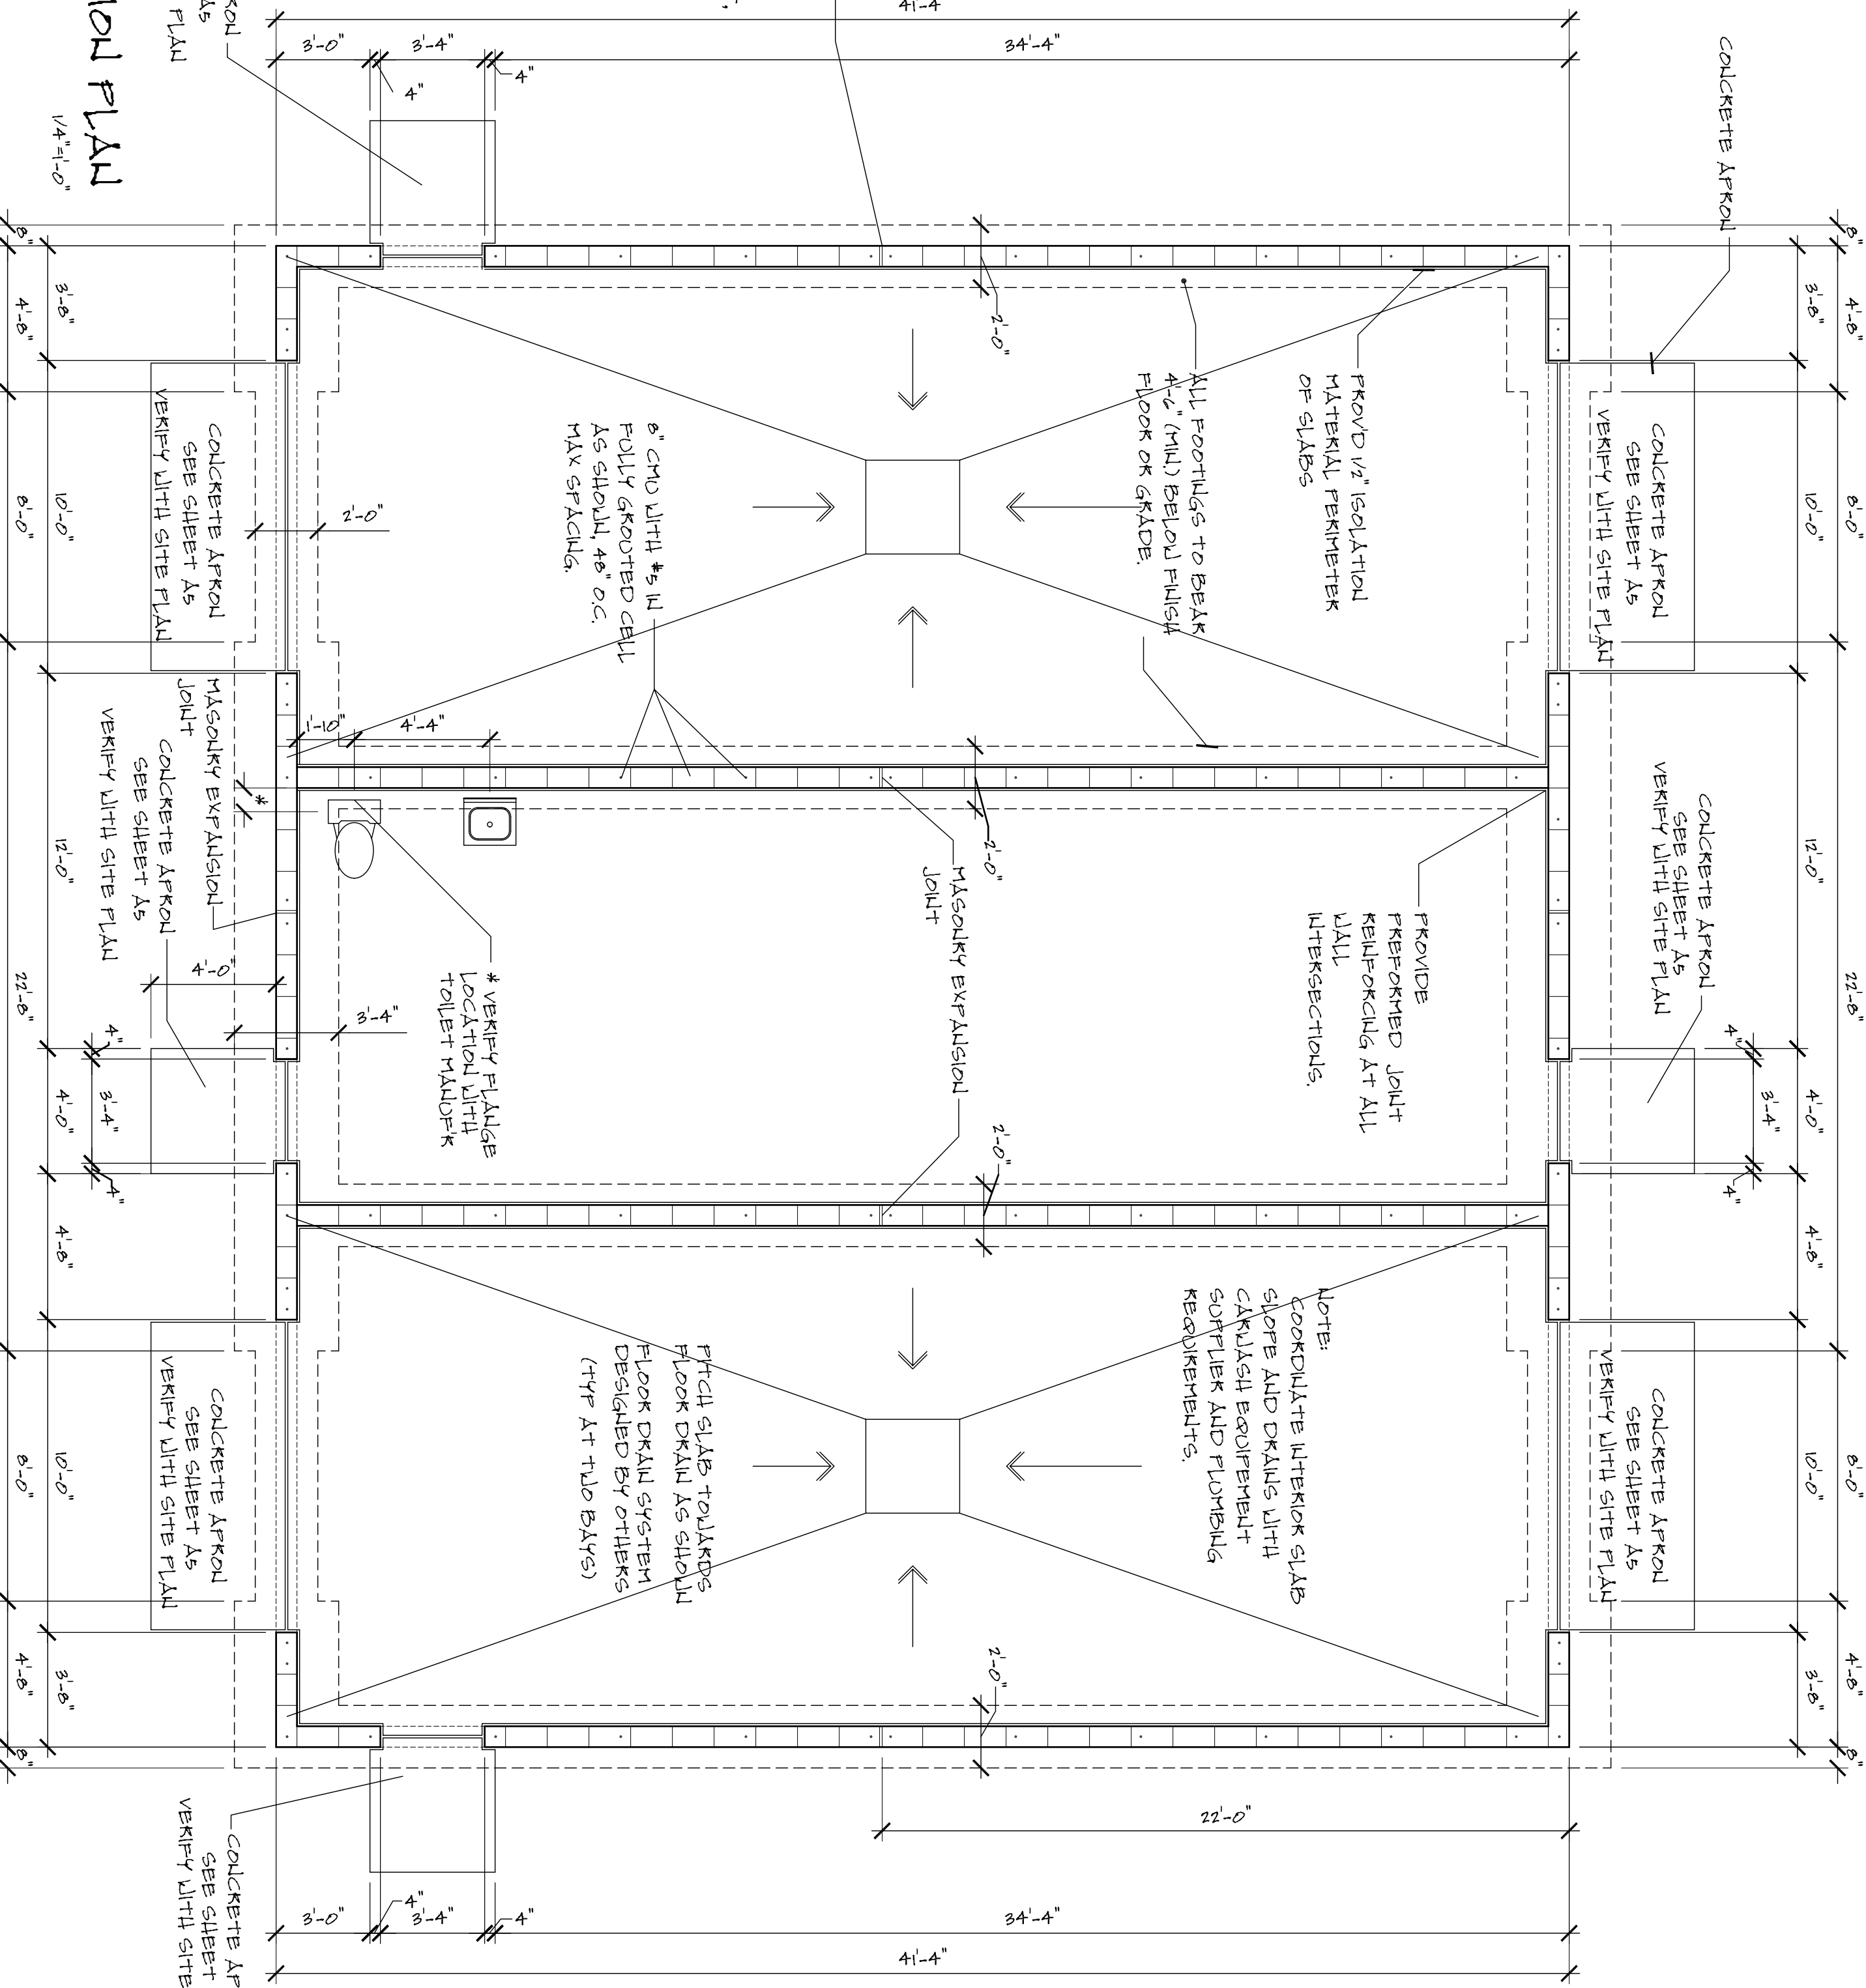

- PRELIMINARY DESIGN (FOR CLIENT REVIEW)
- DESIGN DEVELOPMENT (FOR CLIENT REVIEW AND COST ESTIMATING)
- CONTRACT DOCUMENTS (FOR PERMITS, BIDS, AND CONSTRUCTION)

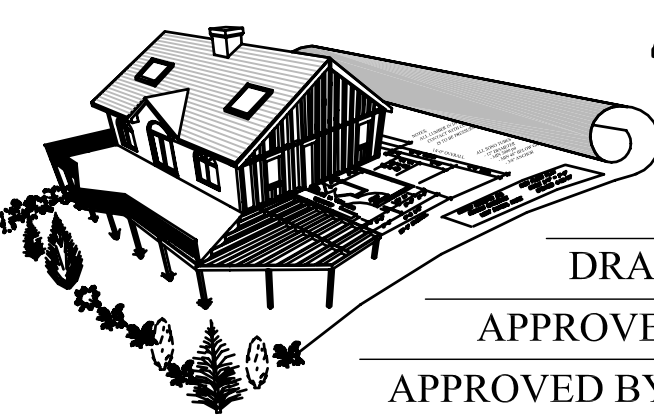

CUSTOM CONCEPTS, INC.
636 U.S. ROUTE 1, BOX 6 - SCARBOROUGH, MAINE 04074
TEL: (207) 883-0083 FAX: (207) 883-0081

JOB: THE CAR WASH AT WARREN AVENUE
DRAWING: FOUNDATION PLAN / ROOF FRAMING PLAN
APPROVED BY: _____
APPROVED BY: _____

JOB NUMBER: *****
SCALE: 1/4" = 1'-0" O.W.O.
UPDATED: 22 MARCH '06
DRAWN BY: TPD

A4