





1 Basement
Scale: 1/8" = 1'0"

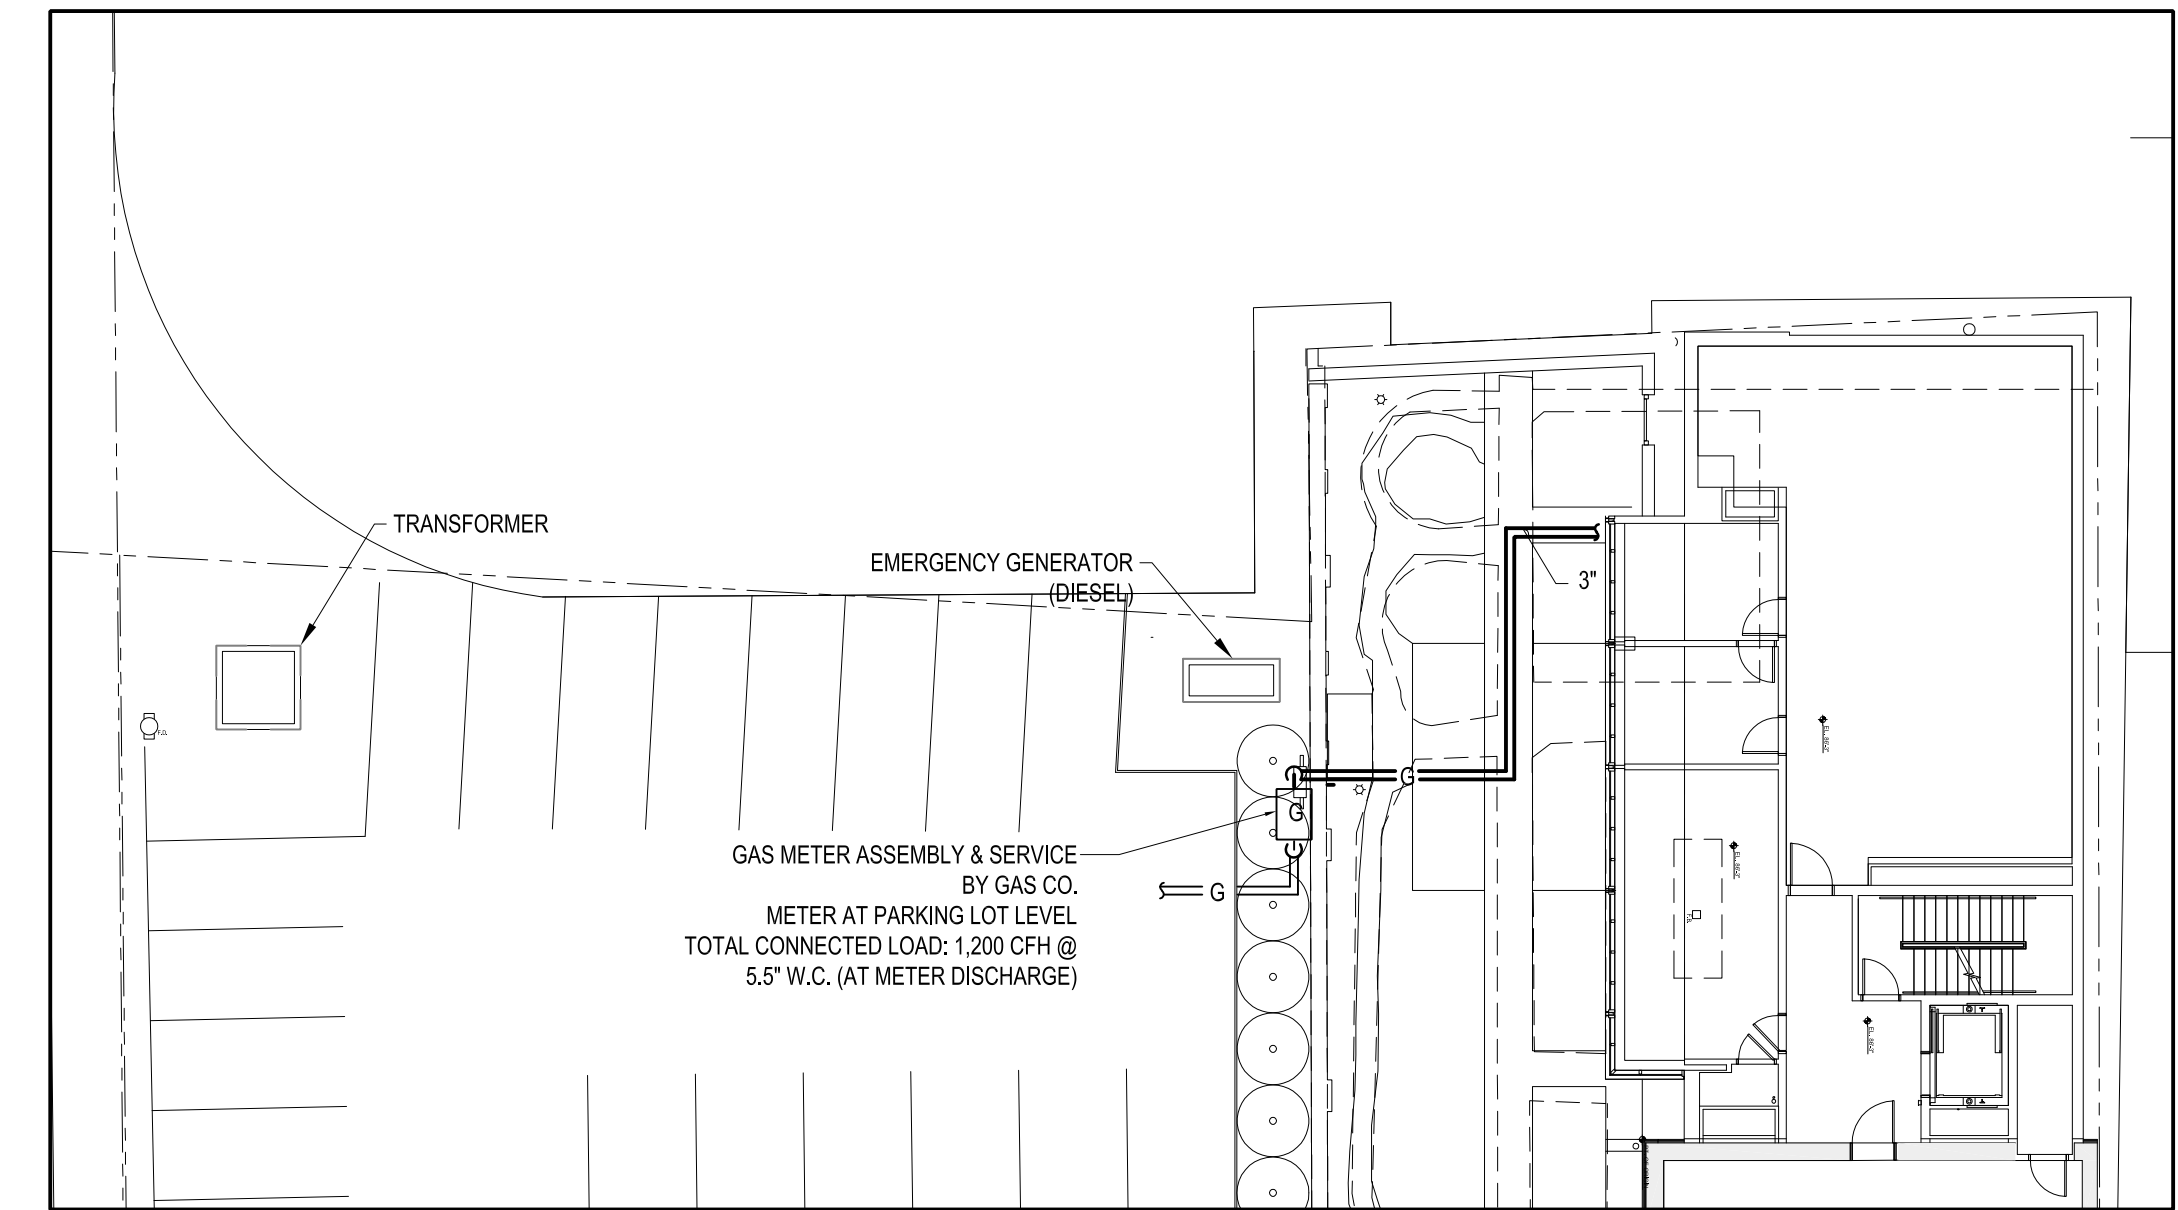

3 Partial Site Plan
Scale: 1/16" = 1'0"

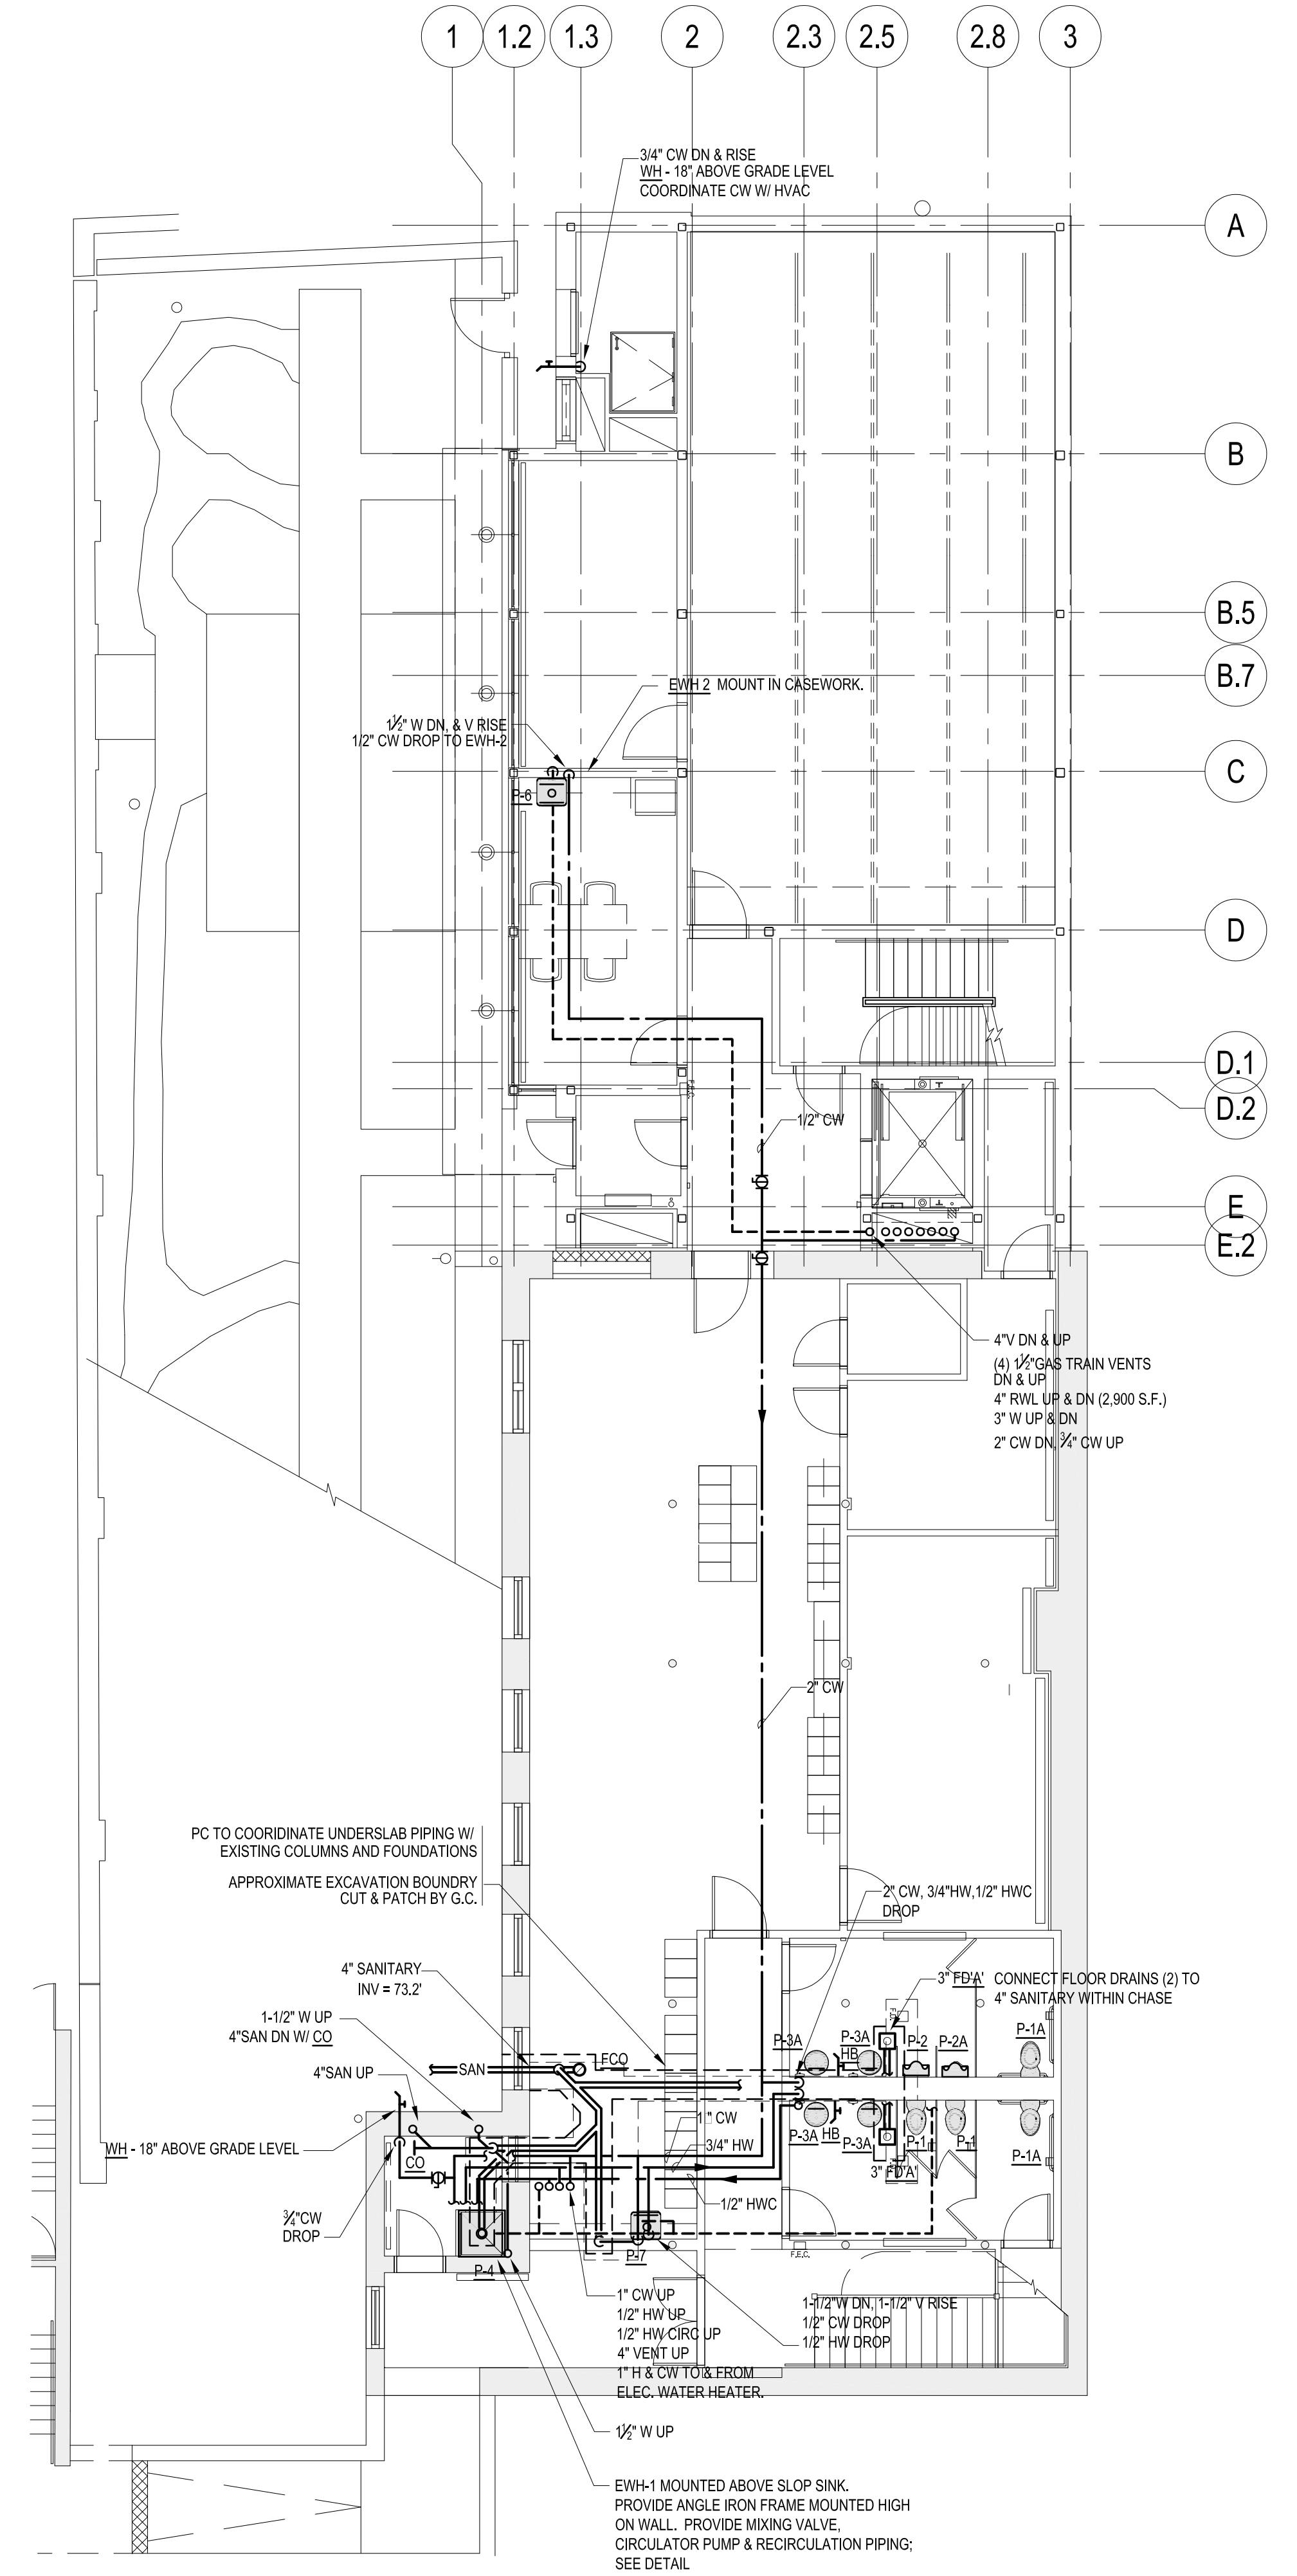

2 Garden Floor
Scale: 1/8" = 1'0"

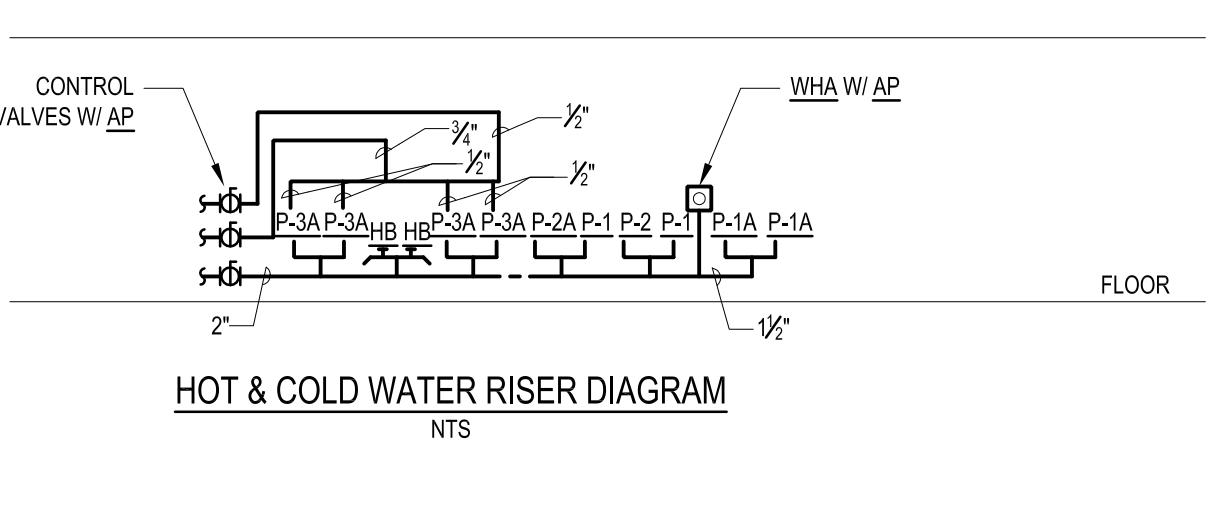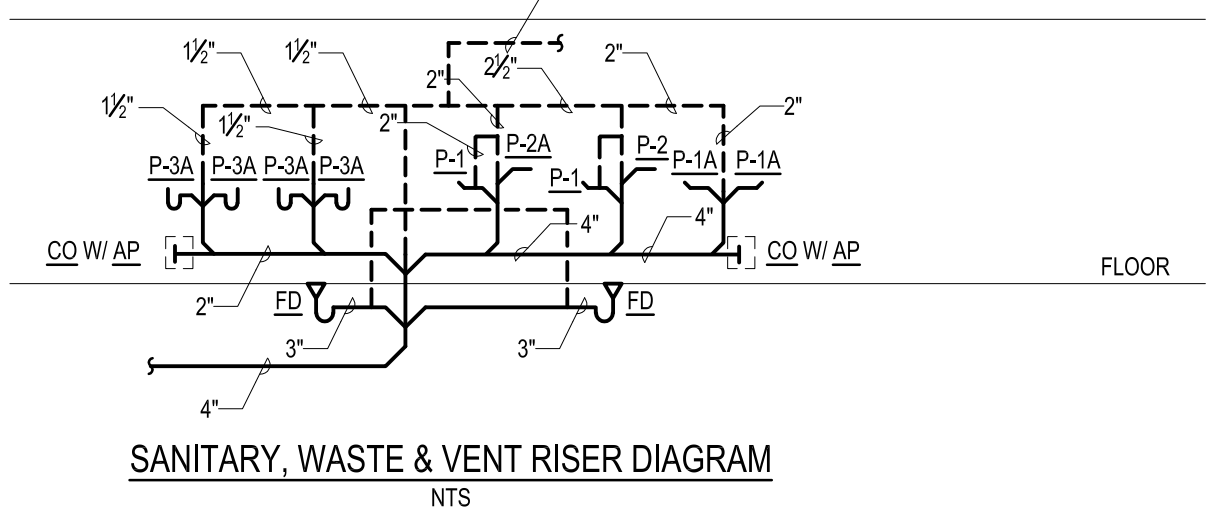

CHA... (from files received on 06/27/07)
 22/2/07 (from files received on 07/09/07)
 22/2/07 (from files received on 07/11/07)
 22/2/07 (from files received on 07/11/07)
PROJECT: MAINE HISTORICAL SOCIETY 489 CONGRESS ST. PORTLAND, MAINE
 CLIENT: SCHWARTZ / SILVER ARCHITECTS INC. 75 Kneeland Street Boston, Massachusetts 02111
 CONSULTANTS: TAMIP Consulting Engineers Inc. 52 Temple Place Boston, Massachusetts 02111-1305
 DRAWING NUMBER: BASEMENT PLAN / GARDEN FLOOR PLAN
 SHEET: P1.01

DATE	REVISIONS	DATE	REVISIONS
05/01/07	60% CD SET	07/16/07	100% CD REVIEW SET
07/02/07	100% CD SET	07/16/07	100% CD SET
07/16/07	REVISION 1	07/16/07	REVISION 1
07/16/07	REVISION 2	07/16/07	REVISION 2
07/16/07	REVISION 3	07/16/07	REVISION 3

07/16/07	MAK	07/16/07	Drawn By
07/16/07	SDA	07/16/07	Reviewed By
07/16/07	RDW	07/16/07	Approved By

AS NOTED Scale: AS NOTED
 SHEET 2 OF 4