




FOUNDATION PLAN

SCALE: 3/16" = 1'-0"

NOTE:
CRACKS IN 8" EXISTING
FOUNDATION WALL TO HAVE
EPOXY COATING APPLIED

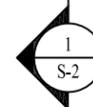


ISSUED FOR
CONSTRUCTION

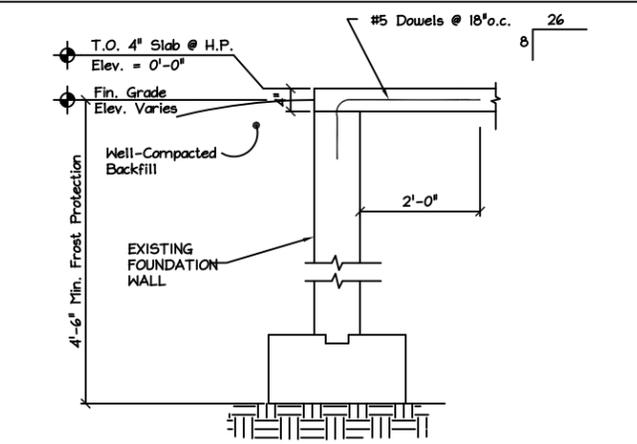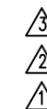


SECTION 1 S1
Scale: 3/8" = 1'-0"


NOTE: Attach All Non-Pressure Treated To Pressure Treated Lumber
With HEAVY GALVANIZED FASTENERS ONLY, Typical. No Exceptions.

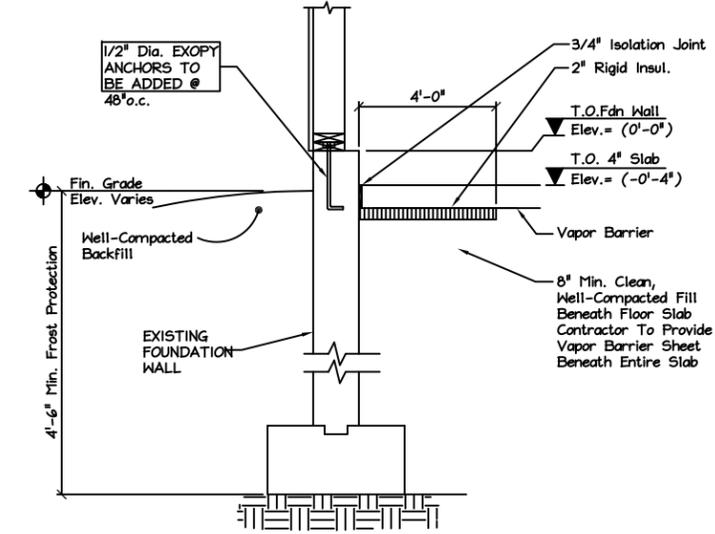

SECTION 2 S1
Scale: 3/8" = 1'-0"

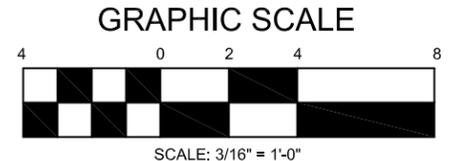

DATE ISSUED 8/21/15

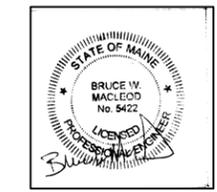

MACLEOD
STRUCTURAL ENGINEERS, PA
90 Bridge Street Suite 252
Westbrook, Maine 04092 207.839.0980

JASON LANDRY CONSULTING, LLC
17 NASON ROAD GORHAM, MAINE 04038 207-632-3111

DELTA REALTY
40' X 48' COMMERCIAL BUILDING
400 RIVERSIDE STREET, PORTLAND, MAINE

TITLE: FOUNDATION PLAN		
DATE: 7/15/15	DRAWN BY: J.J.L.	DRAWING NUMBER: S-1
SCALE: as noted	PROJ NO: 2015-039	