



PRE-MANUFACTURED TRUSSES @ 24" O.C.

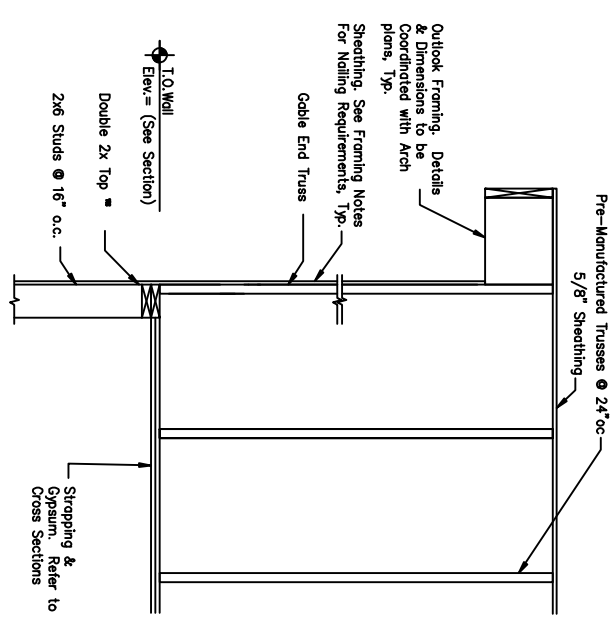


SECTION 1
Scale: 3/4" = 1'-0"

ISSUED FOR CONSTRUCTION

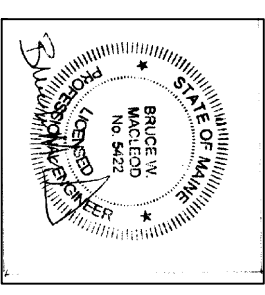

GRAPHIC SCALE

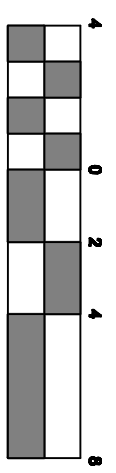

DATE ISSUED 8/21/15

MACLEOD
 STRUCTURAL ENGINEERS, PA
 90 Bridge Street Suite 252
 Westbrook, Maine 04092 207.839.0980

JASON LANDRY CONSULTING, LLC
 17 NASON ROAD GORHAM, MAINE 04038 207-632-3111

DELTA REALTY
 40' X 48' COMMERCIAL BUILDING
 400 RIVERSE STREET, PORTLAND, MAINE

TITLE: **ROOF FRAMING PLAN**

DATE: 7/15/15	DRAWN BY: JLL	DRAWING NUMBER: S-3
SCALE: as noted	PROJ NO: 2015-039	

