



NOTE:  
EXISTING POWER IS 800  
AVAILABLE AMPS. 600 AMPS  
ASSIGNED TO UNIT B

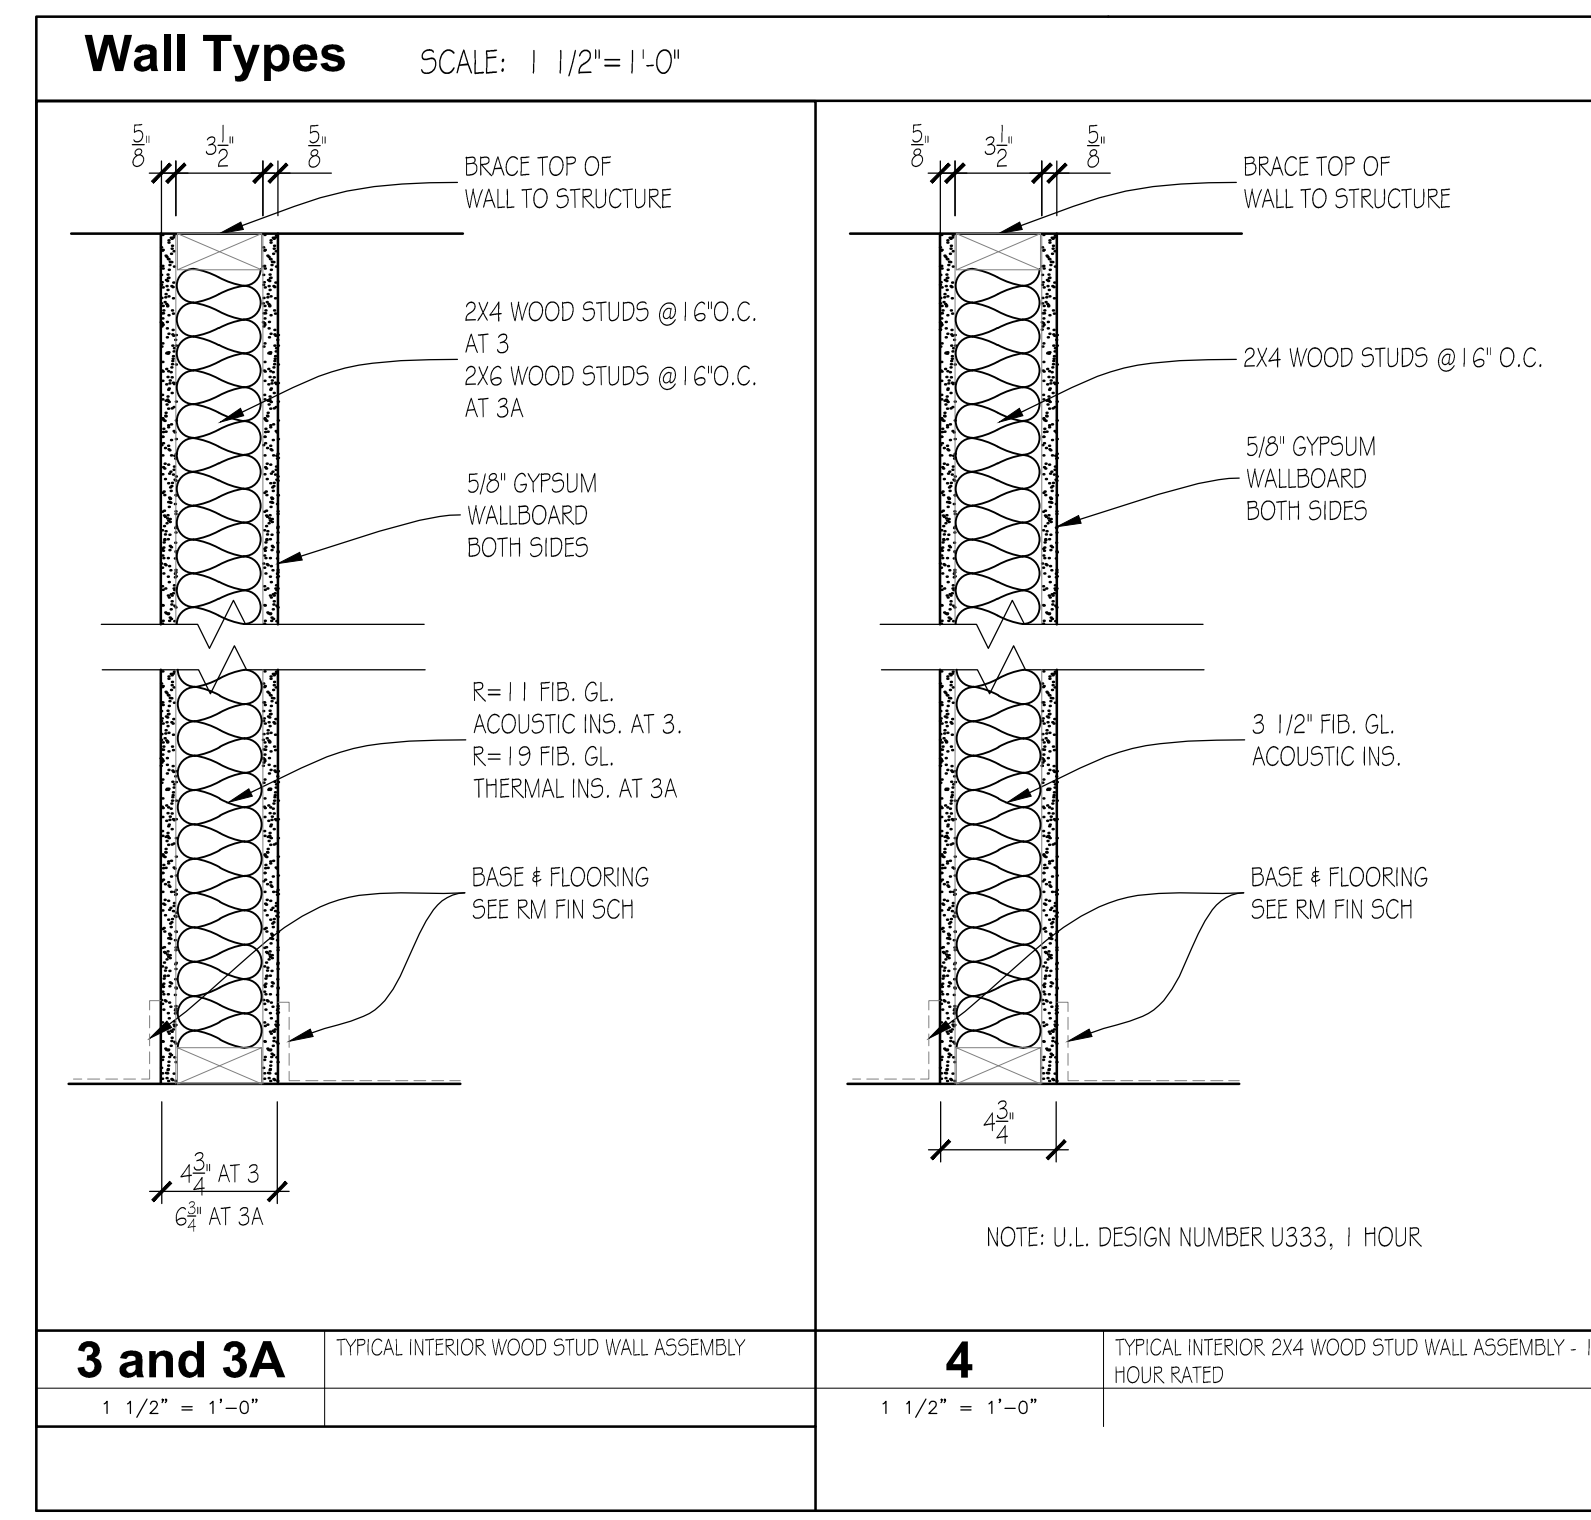

ALL WALL TYPES ARE TYPE 3 OR 3A  
UNLESS OTHERWISE DEPICTED

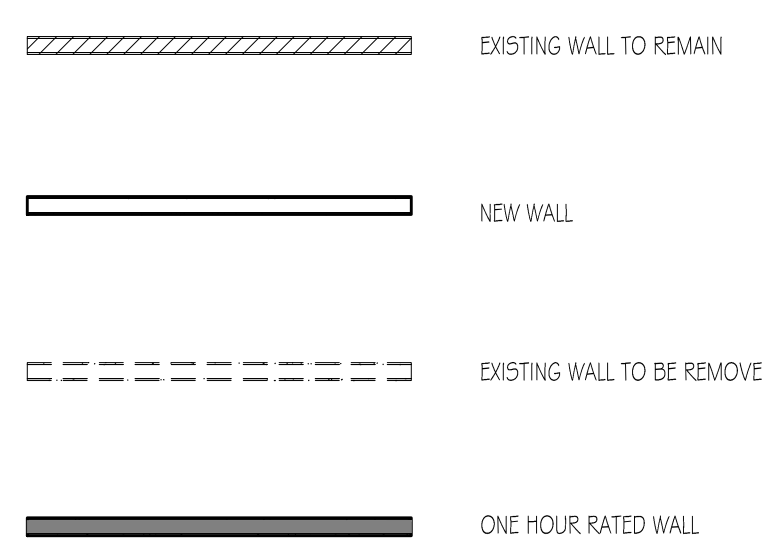

**NOTE:**  
THE CONTRACTOR/OWNER ASSUMES ALL RESPONSIBILITY FOR LOCAL CODE COMPLIANCE. ALL DRAWINGS, PLANS, SKETCHES ETC. ARE PROVIDED TO OUR CLIENTS BASED UPON INFORMATION PROVIDED BY THE CLIENT AND DRAWN IN ACCORDANCE WITH COMMON BUILDING PRACTICES AND LOCAL CODES. NONE OF THE EMPLOYEES OF CDT ARE REGISTERED ARCHITECTS, ENGINEERS OR LAND SURVEYORS. ALL DIMENSIONS AND SPECIFICATIONS SHOULD BE VERIFIED BY CLIENT AND/OR CONTRACTOR BEFORE ACTUAL CONSTRUCTION BEGINS. IF DIMENSIONS AND SPECIFICATIONS ARE NOT VERIFIED BY CLIENT AND/OR CONTRACTOR BEFORE ACTUAL CONSTRUCTION BEGINS CDT WILL BE HELD HARMLESS. CDT ASSUMES NO LIABILITY FOR CHANGES AND/OR REVISIONS MADE TO PLANS BY CLIENT AND/OR CONTRACTOR.

1. Contractor/owner responsible for securing all necessary permits.
2. Contractor/owner will comply with all applicable codes and ordinances.
3. Contractor/owner to verify all site grades and dimensions.



# Grown Right New Grow Facility 470 Riverside

BY	JJO		
NO	A	C	
DATE	05-03-16	07-17-16	
REMARKS	issued for permitting	Added elec. capacity per comments	
CODE:	IRC 2009		
TOWN:	Portland		
DATE:	05-01-16		
SCALE:	As Noted		
DRAWN:	JJO		
TITLE:	Floor Plan		
FILE:			
SHEET:	A1.01		