




FLOOR PLAN - 1/8" = 1'-0"

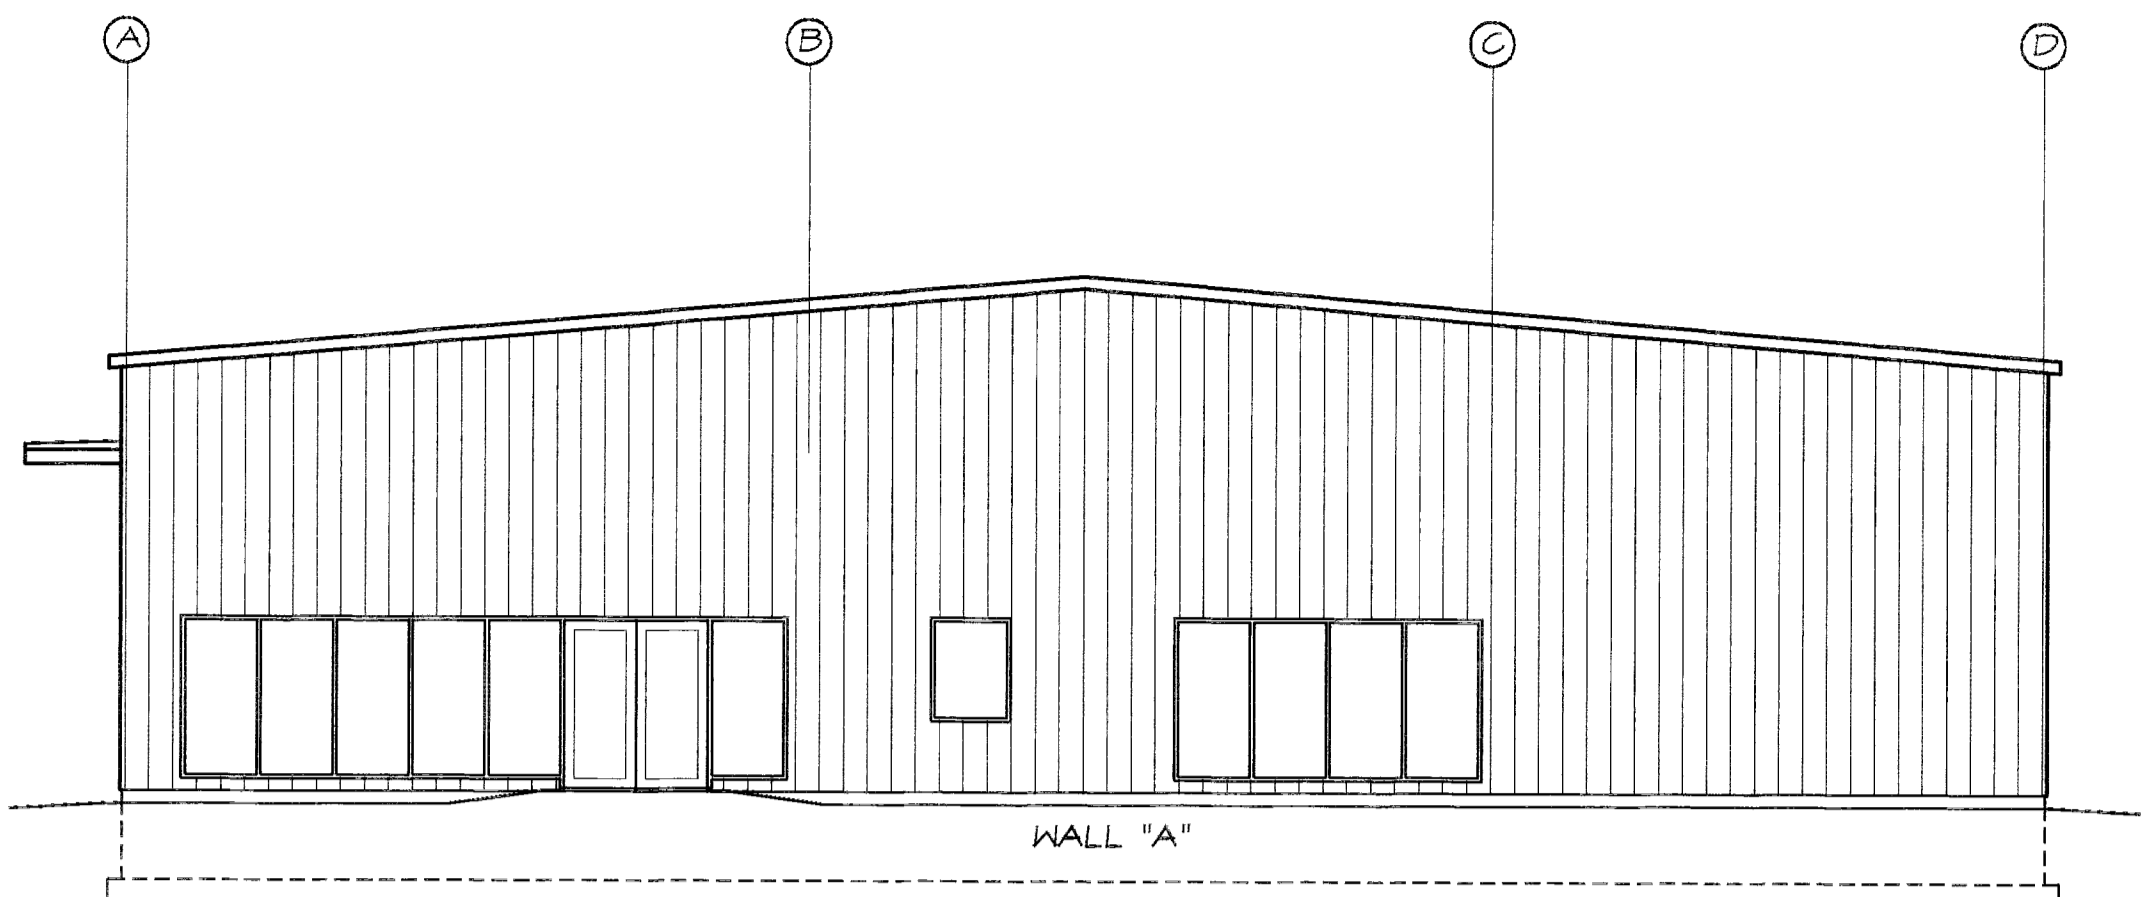


EAST ELEVATION - 1/8" = 1'-0"

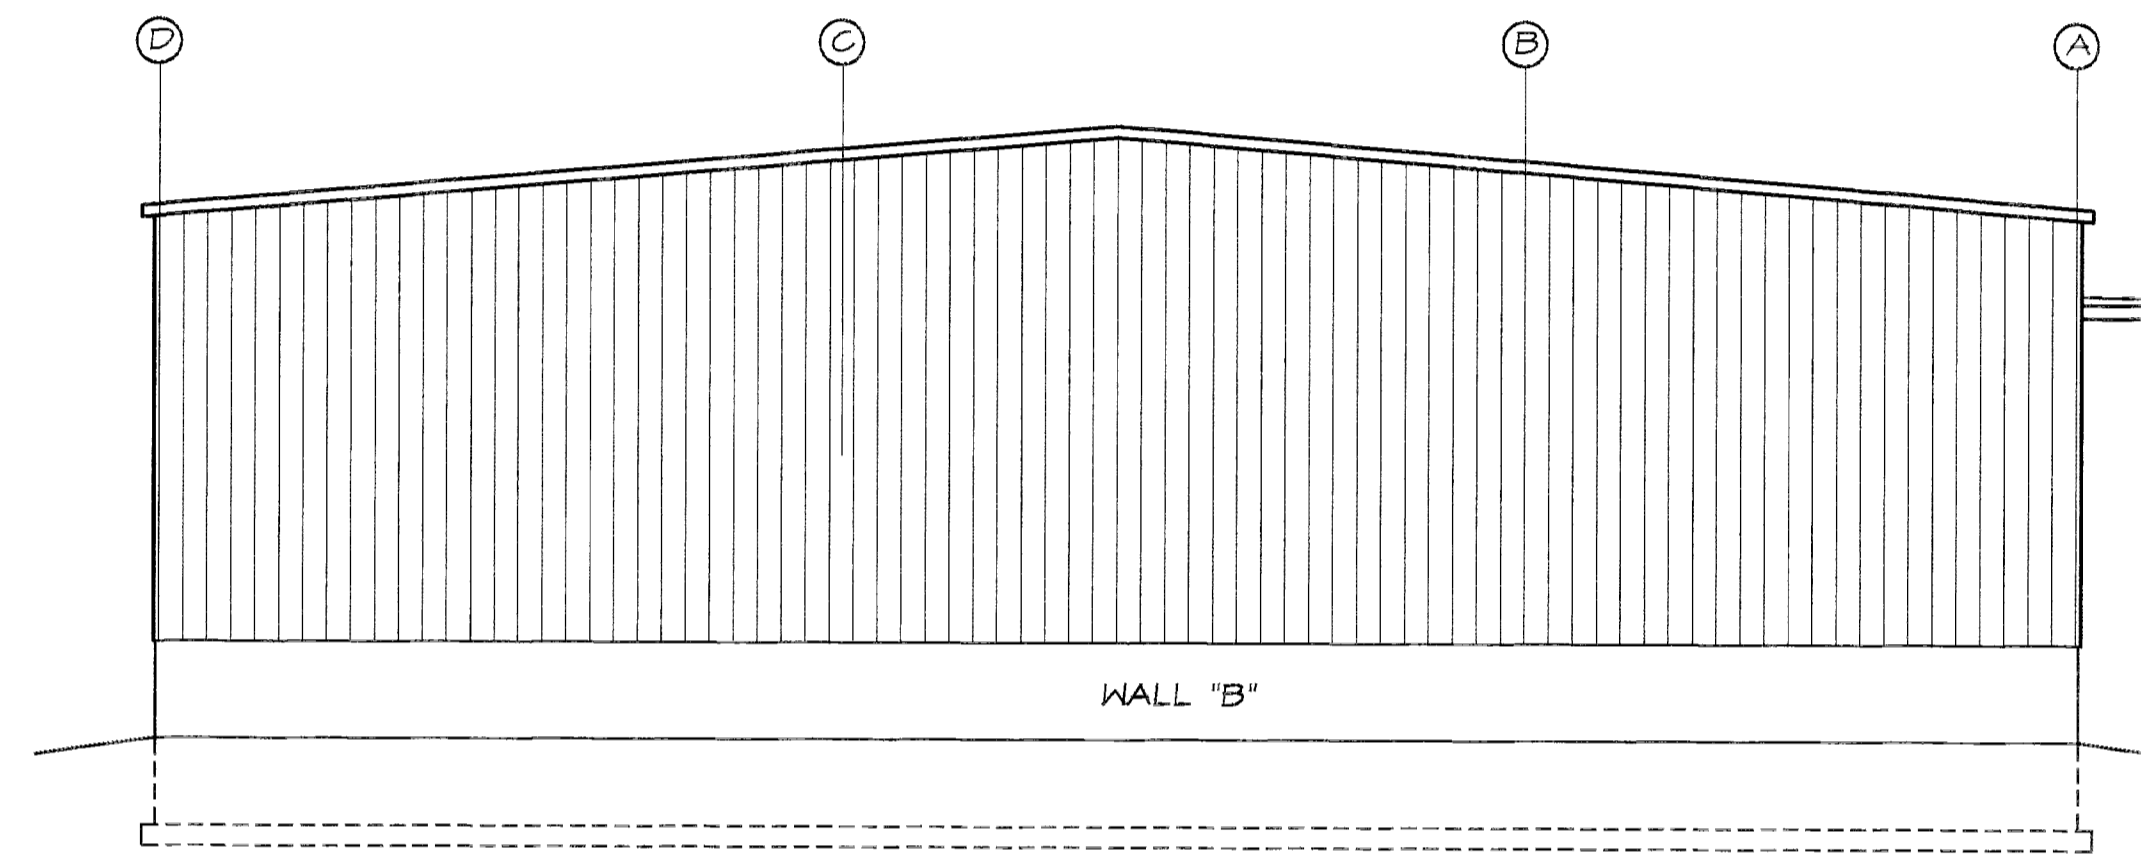


WEST ELEVATION - 1/8" = 1'-0"

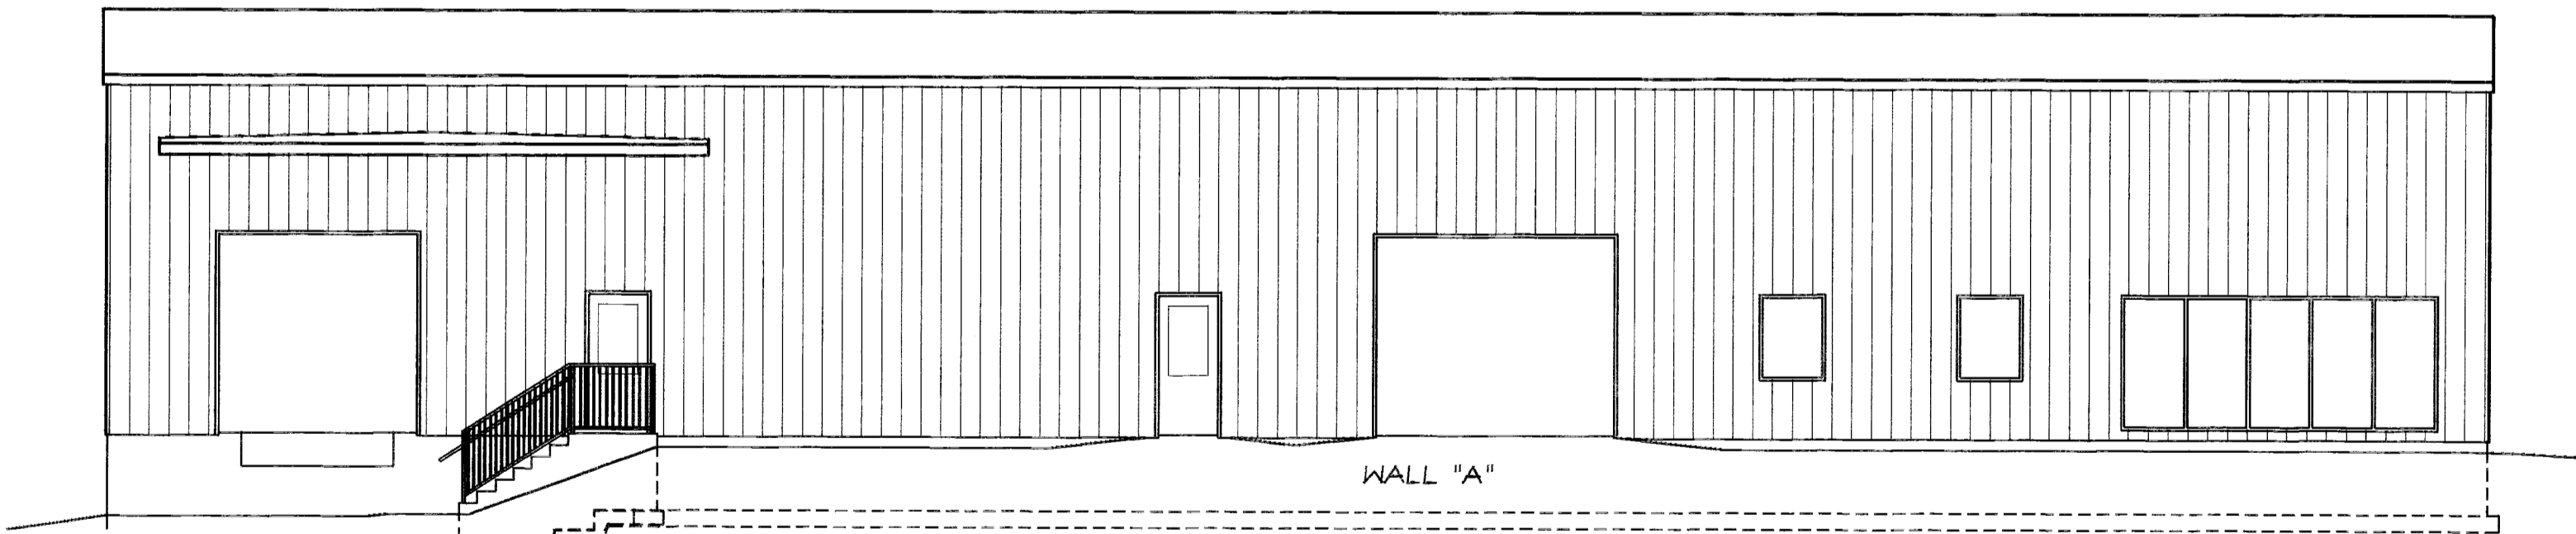

NORTH ELEVATION - 1/8" = 1'-0"

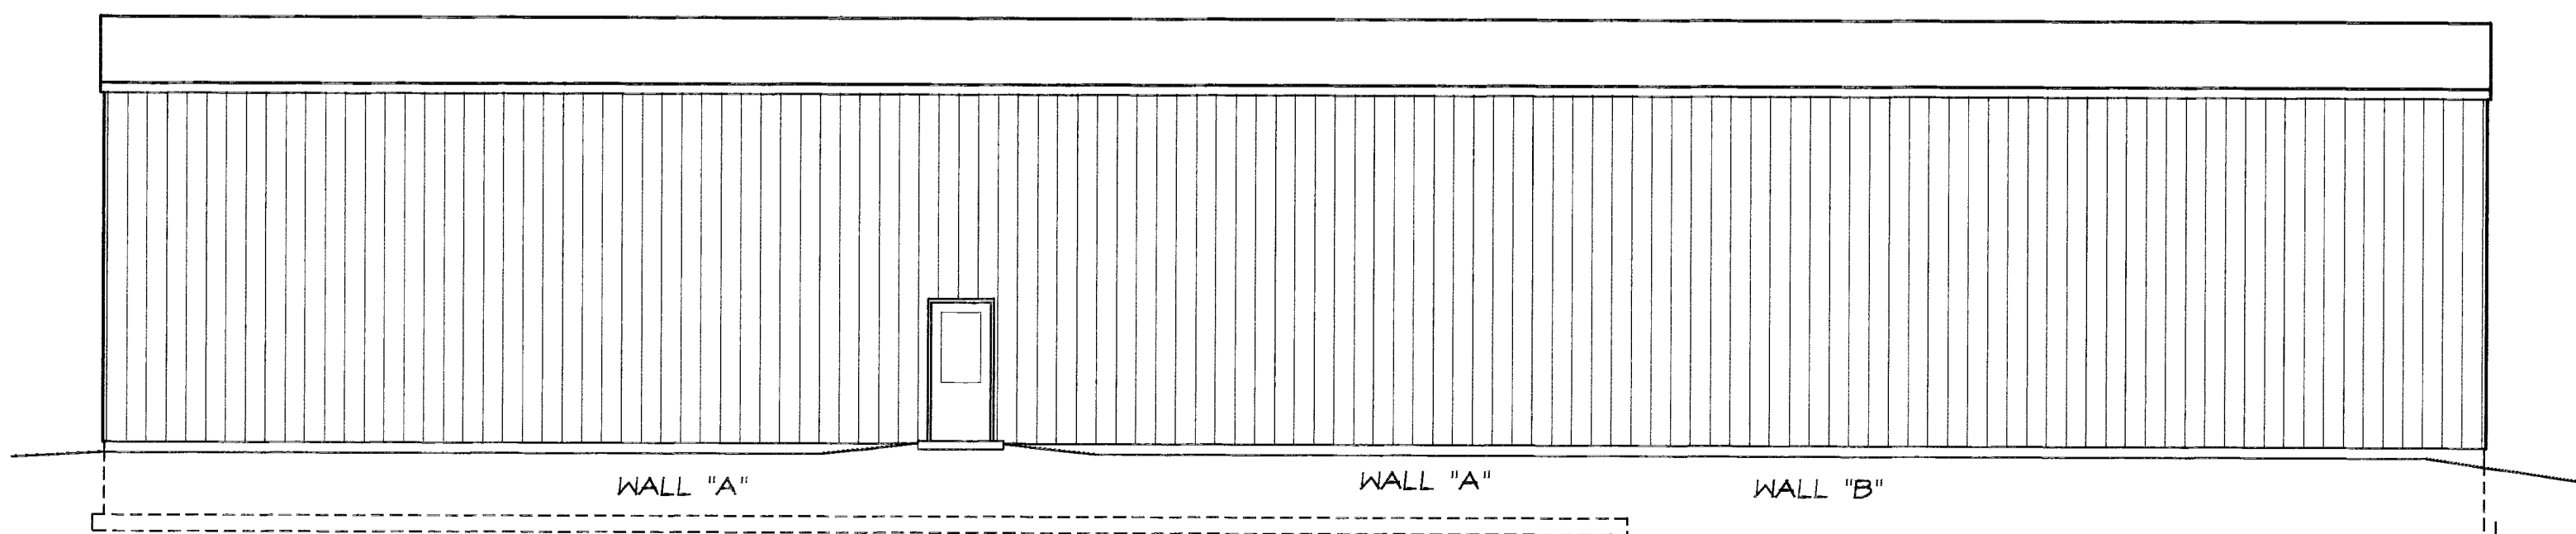

SOUTH ELEVATION - 1/8" = 1'-0"

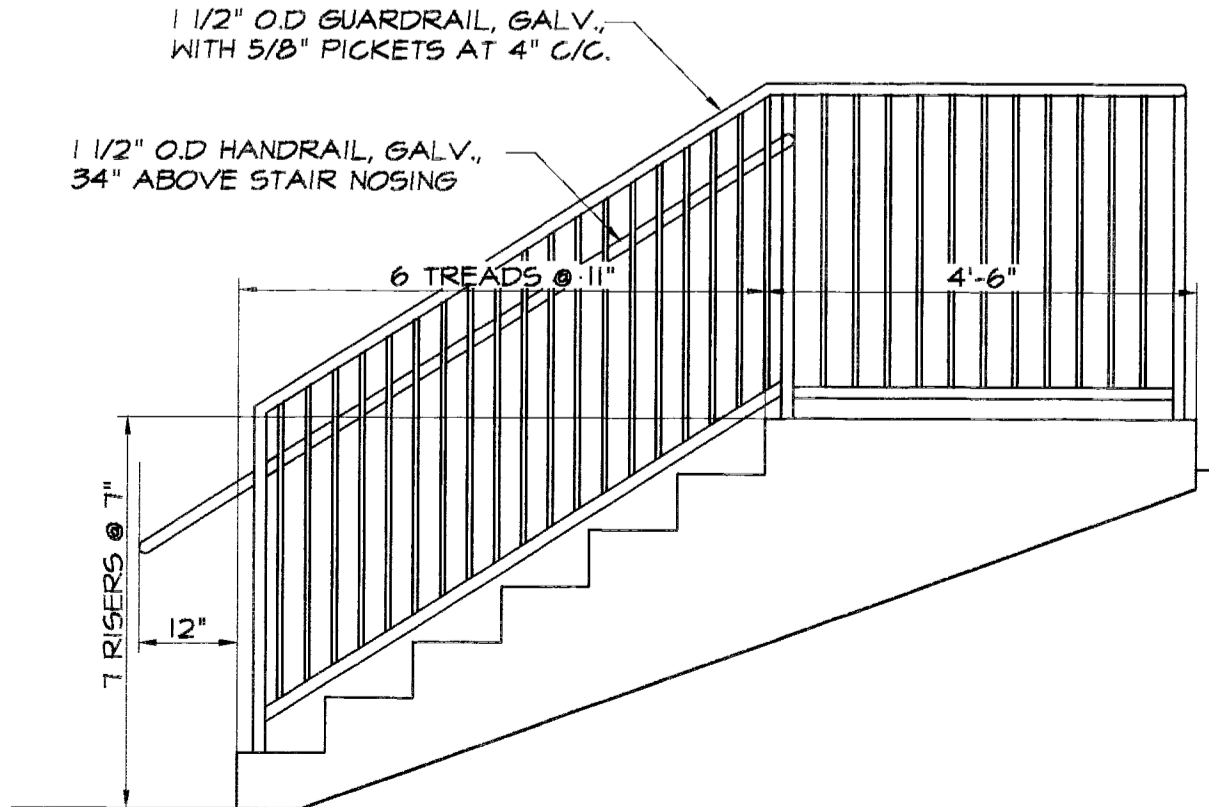

STAIR SECTION - 1/2" = 1'-0"

LEGEND

- DOOR & FRAME TYPE
SEE SHEET A2.1
- WALL TYPE
SEE SHEET A2.4
- WINDOW TYPE
SEE SHEET A2.1
- DIMENSION TO CENTERLINE
- DIMENSIONS TO FACE
OF STUDS UNLESS NOTED
OTHERWISE

STRUCTURAL NOTES


SOIL BEARING PRESSURE: 2,500 PSF
28 DAY CONCRETE COMPRESSIVE STRENGTH: 3,000 PSI
REINFORCING STEEL: GRADE 60

WILLIAM E. WHITED, INC.

ARCHITECTURE
ENGINEERING
INTERIORS

William E. Whited, PE, RA

1821 Washington Avenue
Portland, Maine 04103
Tel: 207.878.4530
Fax: 207.878.4533

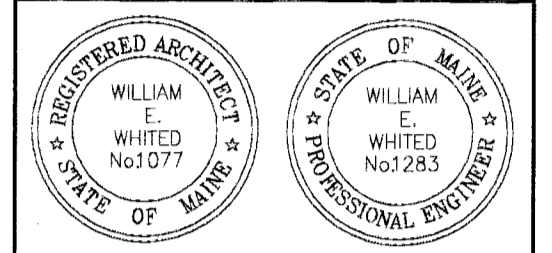

William E. Whited

CONSTRUCTION FROM THIS DRAWING IS AUTHORIZED ONLY
WHEN SIGNED BY RESPONSIBLE ENGINEER OR ARCHITECT

PROJECT:

NEW FACILITIES
FOR
SANI-CLEAN

OWNER:

SANI-CLEAN
470 RIVERSIDE DRIVE
PORTLAND, MAINE

DATE	DESCRIPTION
06-14-05	FOR CONSTRUCTION
04-18-05	FOR REVIEW
	REVISIONS

PROJECT NO.	
CAD FILE: BILLY	
PLOT SCALE: 1:100	
DRAWN BY: HW	
CHECKED BY: MEH	
DATE: MARCH 30, 2005	
© COPYRIGHT	
WILLIAM E. WHITED, INC. 2005	

SHEET TITLE

FLOOR PLAN &
ELEVATIONS

SHEET NUMBER

A1.2

SHEET OF REVISION NO.