



NOTE:
 1. ALL UTILITY SERVICE LOCATIONS ARE SUBJECT TO COORDINATION AND ADJUSTMENT AS PART OF CONSTRUCTION DOCUMENT PREPARATION.

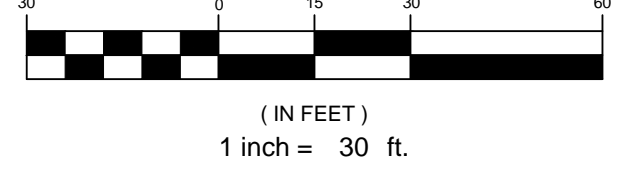

PRELIMINARY - NOT FOR CONSTRUCTION

REV	DATE	DESCRIPTION
2	02.29.16	FINAL SITE AND SUBDIVISION PLANS SUBMITTED TO CITY
1	01.22.16	SUBMITTED TO OWNER FOR REVIEW
REV	DATE	DESCRIPTION

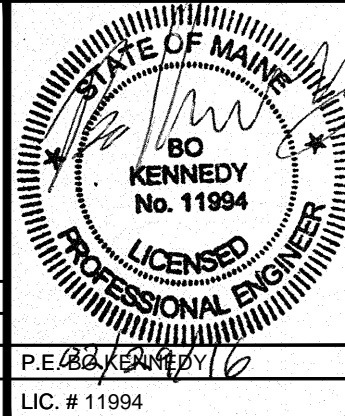

PROJECT	SUBURBAN PROPANE RELOCATION
SHEET TITLE	UTILITY PLAN
CLIENT	THOMPSON'S POINT DEVELOPMENT CO. INC.

STANTEC CONSULTING SERVICES INC.	
778 MAIN ST, SUITE 8 SOUTH PORTLAND, ME 04106 WWW.STANTEC.COM	
DRAWN: DED	DATE: JAN 2016
DESIGNED: BEK	SCALE: 1" = 30'
CHECKED: BEK	JOB NO. 195350142
FILE NAME: SP-M157 UTILITY	
SHEET	C-5.0