
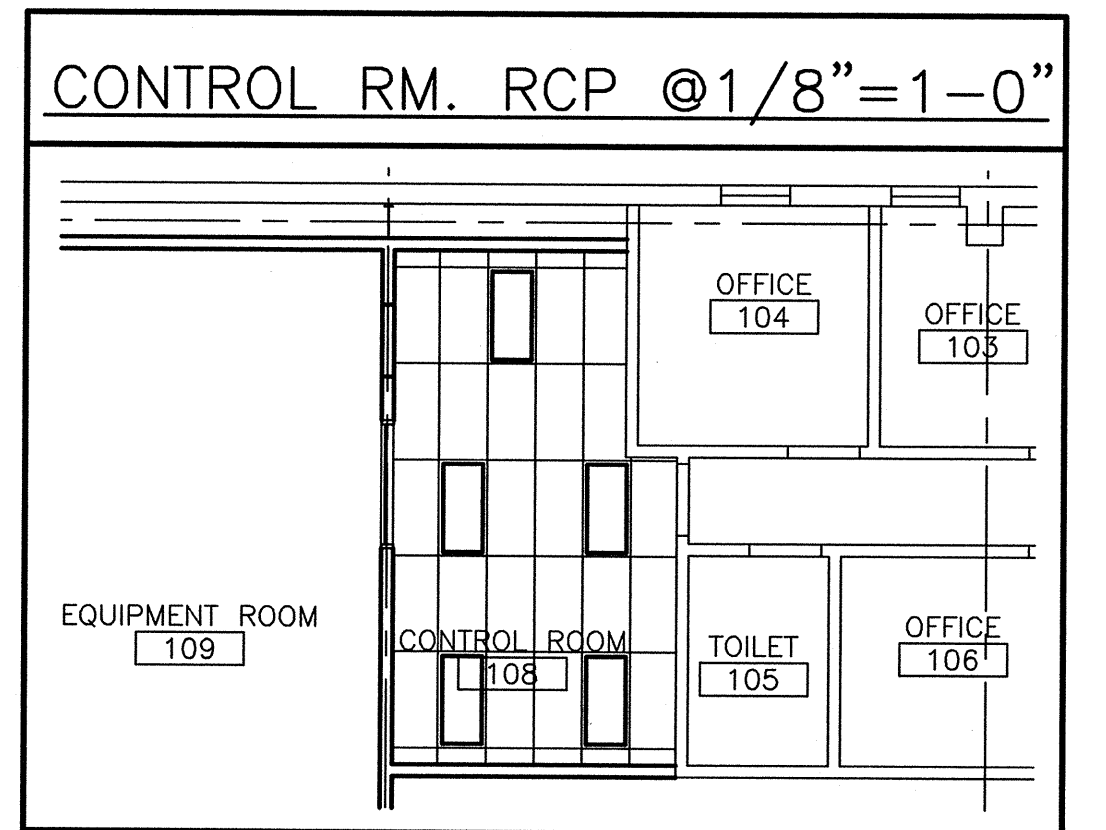



- GENERAL DEMOLITION NOTES:**
- COORDINATE EXTENT OF DEMOLITION WITH LOCATIONS OF PARTITIONS DESCRIBED ON PLANS AND WITH LOCATIONS OF FINISHES NOTED AS EXISTING TO REMAIN.
 - ANY WALL, PARTITION OR SURFACE DISTURBED BECAUSE OF NEW WORK OR DEMOLITION SHALL BE PATCHED AND FINISHED CONTINUOUSLY TO THE NEAREST CORNER UNLESS NOTED OTHERWISE, MATCH EXISTING ADJACENT CONSTRUCTION FINISHES, CONTINUITY AND FIRE RATINGS UNLESS NOTED OTHERWISE.
 - PROTECT ALL FINISHES, MATERIALS AND EQUIPMENT NOTED AS EXISTING TO REMAIN. CONTRACTOR SHALL BE RESPONSIBLE TO REPLACE ALL FINISHES, MATERIALS AND EQUIPMENT DAMAGED DURING CONSTRUCTION.
 - DIMENSIONS INDICATED ± ARE EXISTING CONDITION DIMENSIONS TO BE VERIFIED IN FIELD.

- DEMOLITION KEY NOTES:**
- REMOVE PLUMBING FIXTURE.
 - REMOVE PLUMBING FIXTURE AND PREPARE FOR RELOCATION.


G1 DEMO PLAN
1/8"=1'-0"

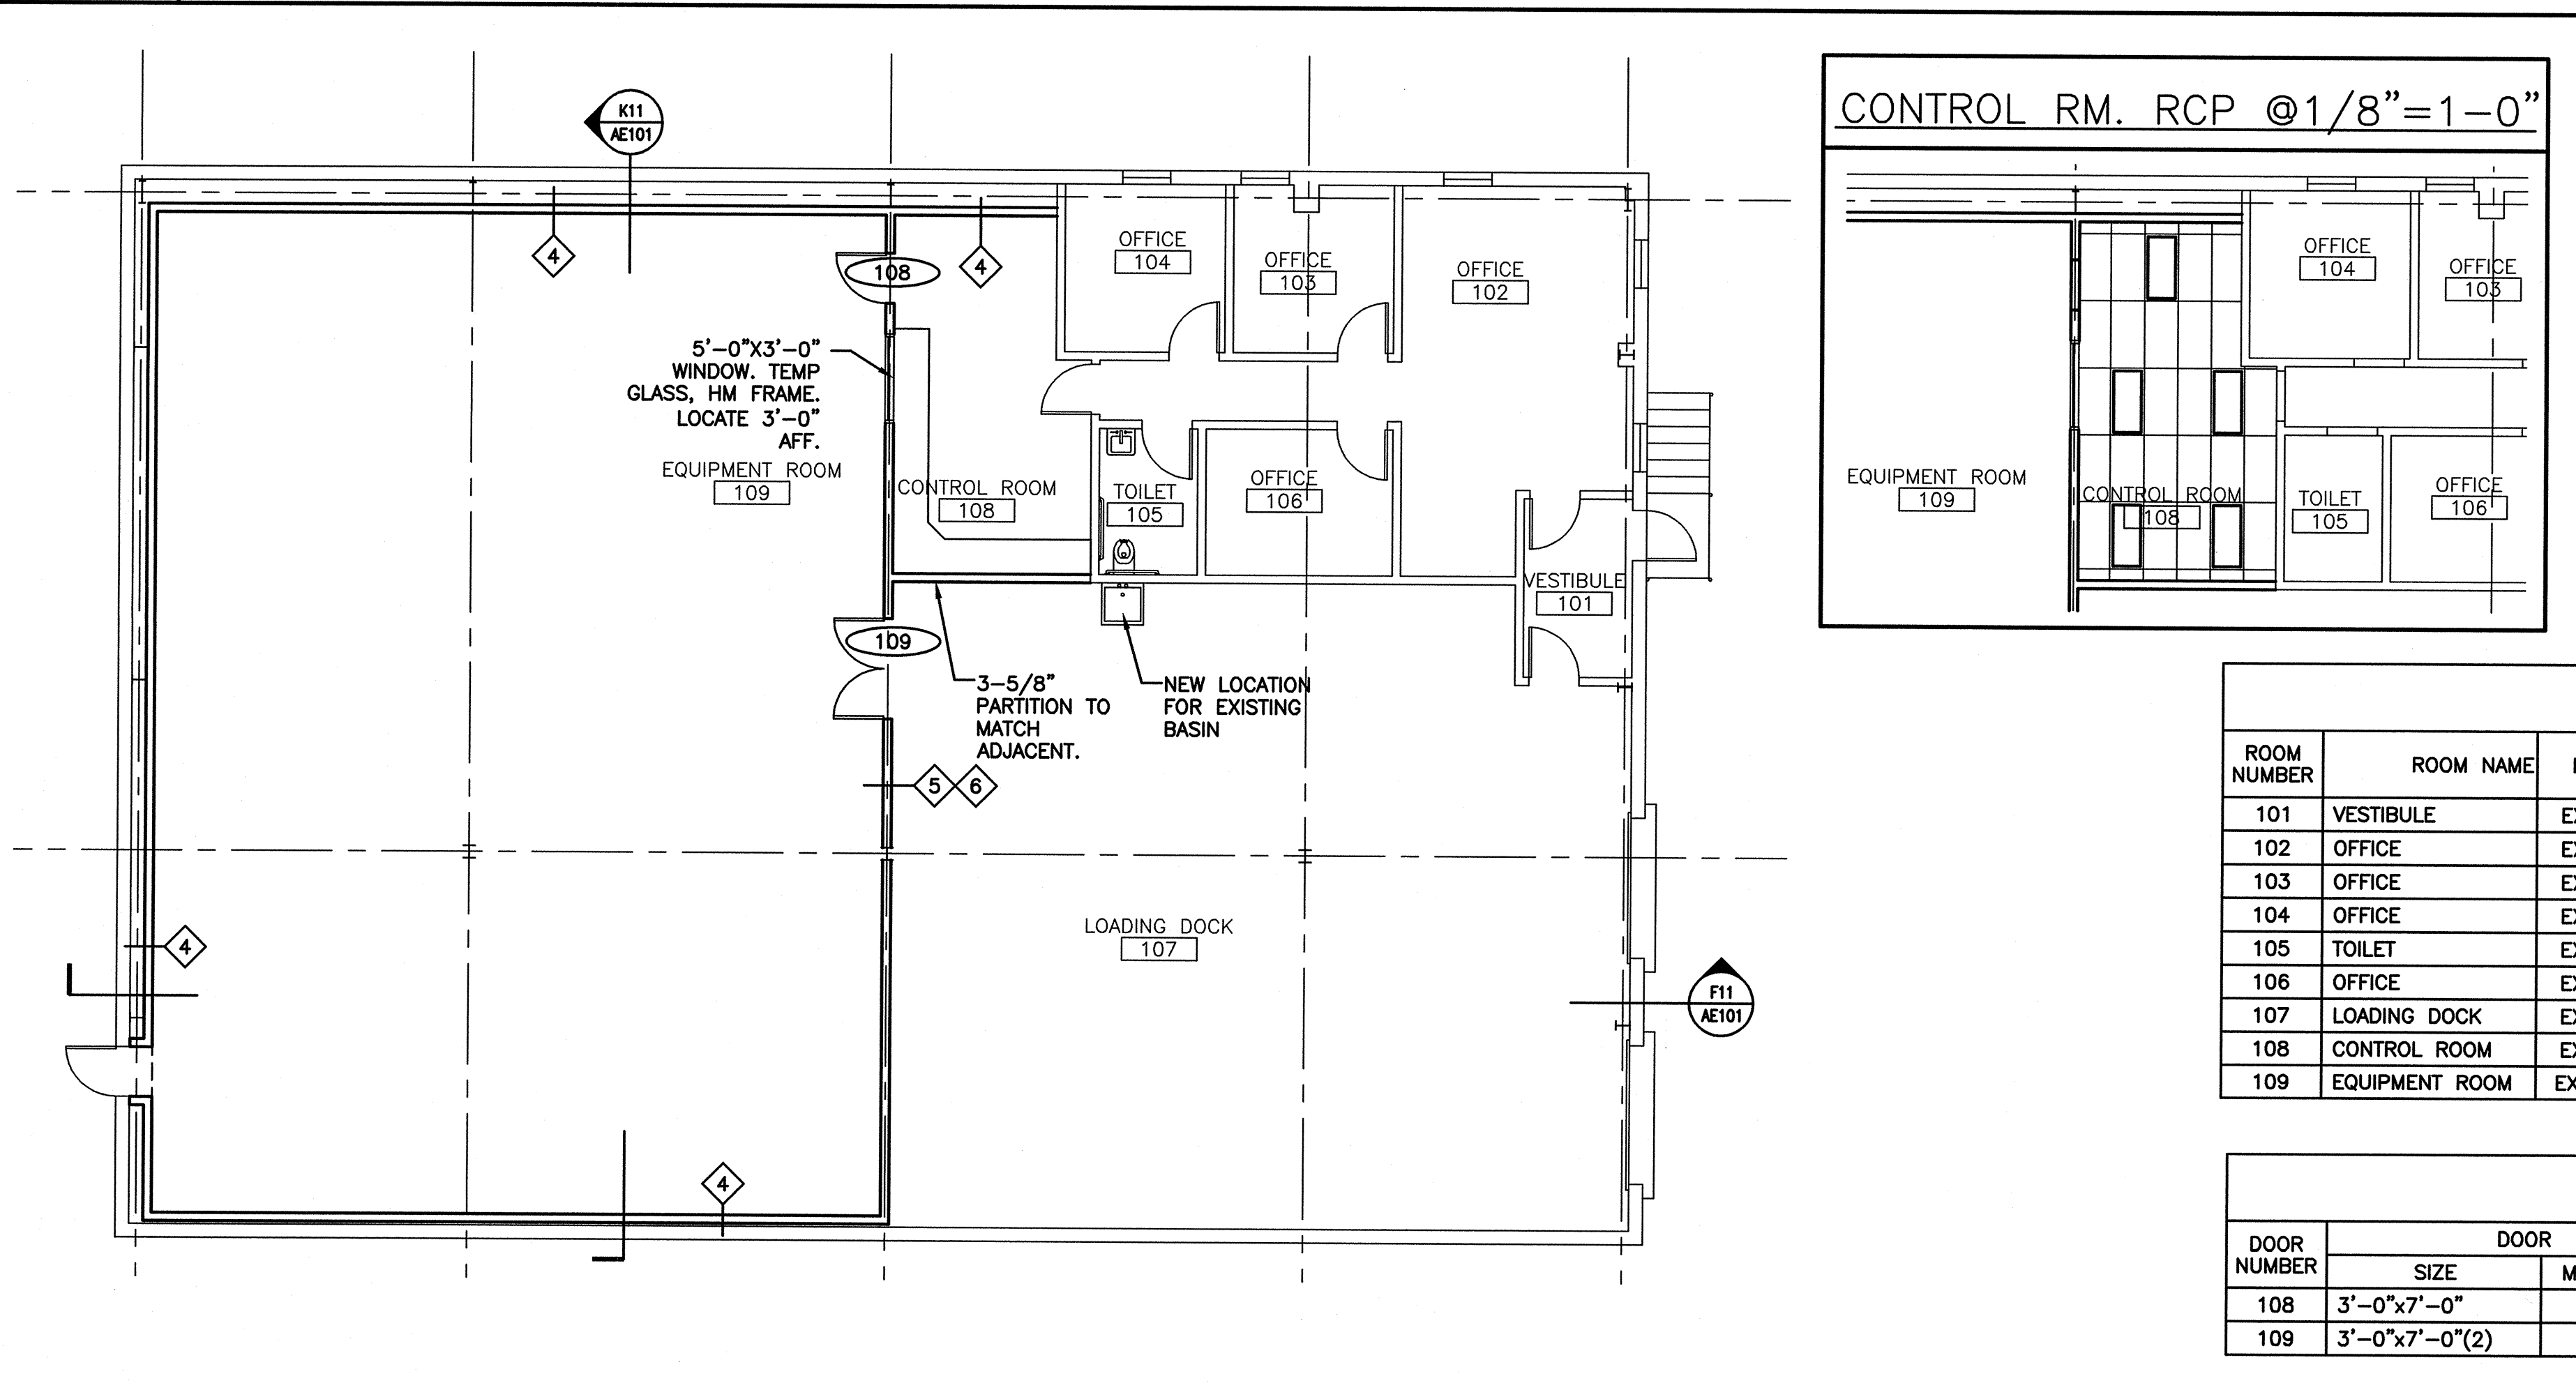

A1 PLAN
1/8"=1'-0"

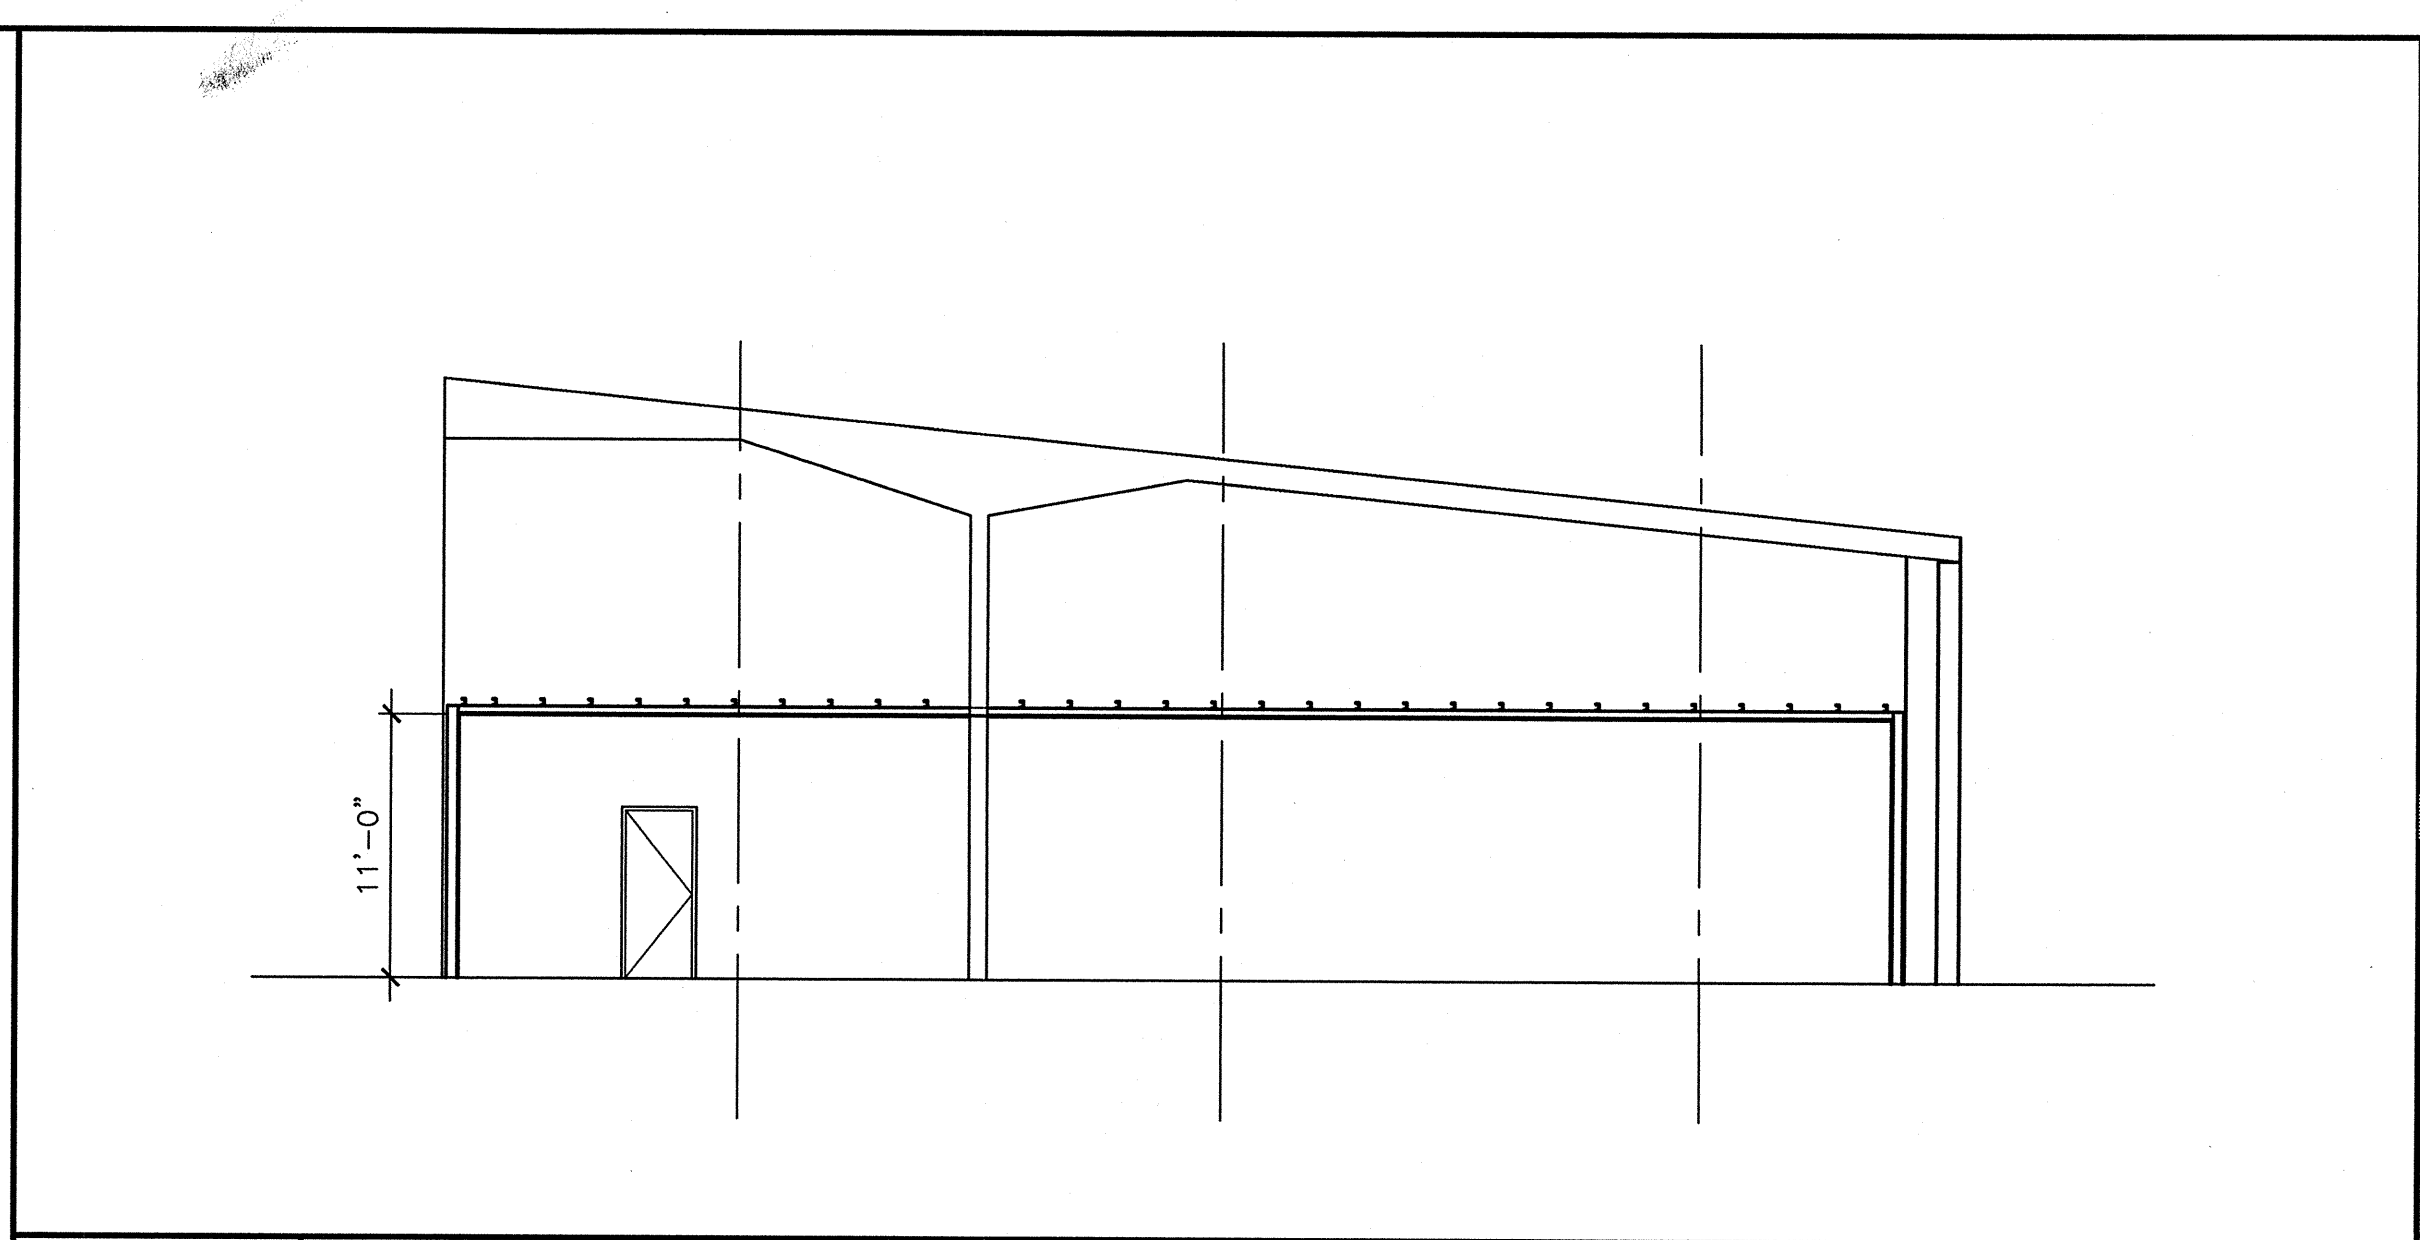

K11 SECTION
1/8"=1'-0"

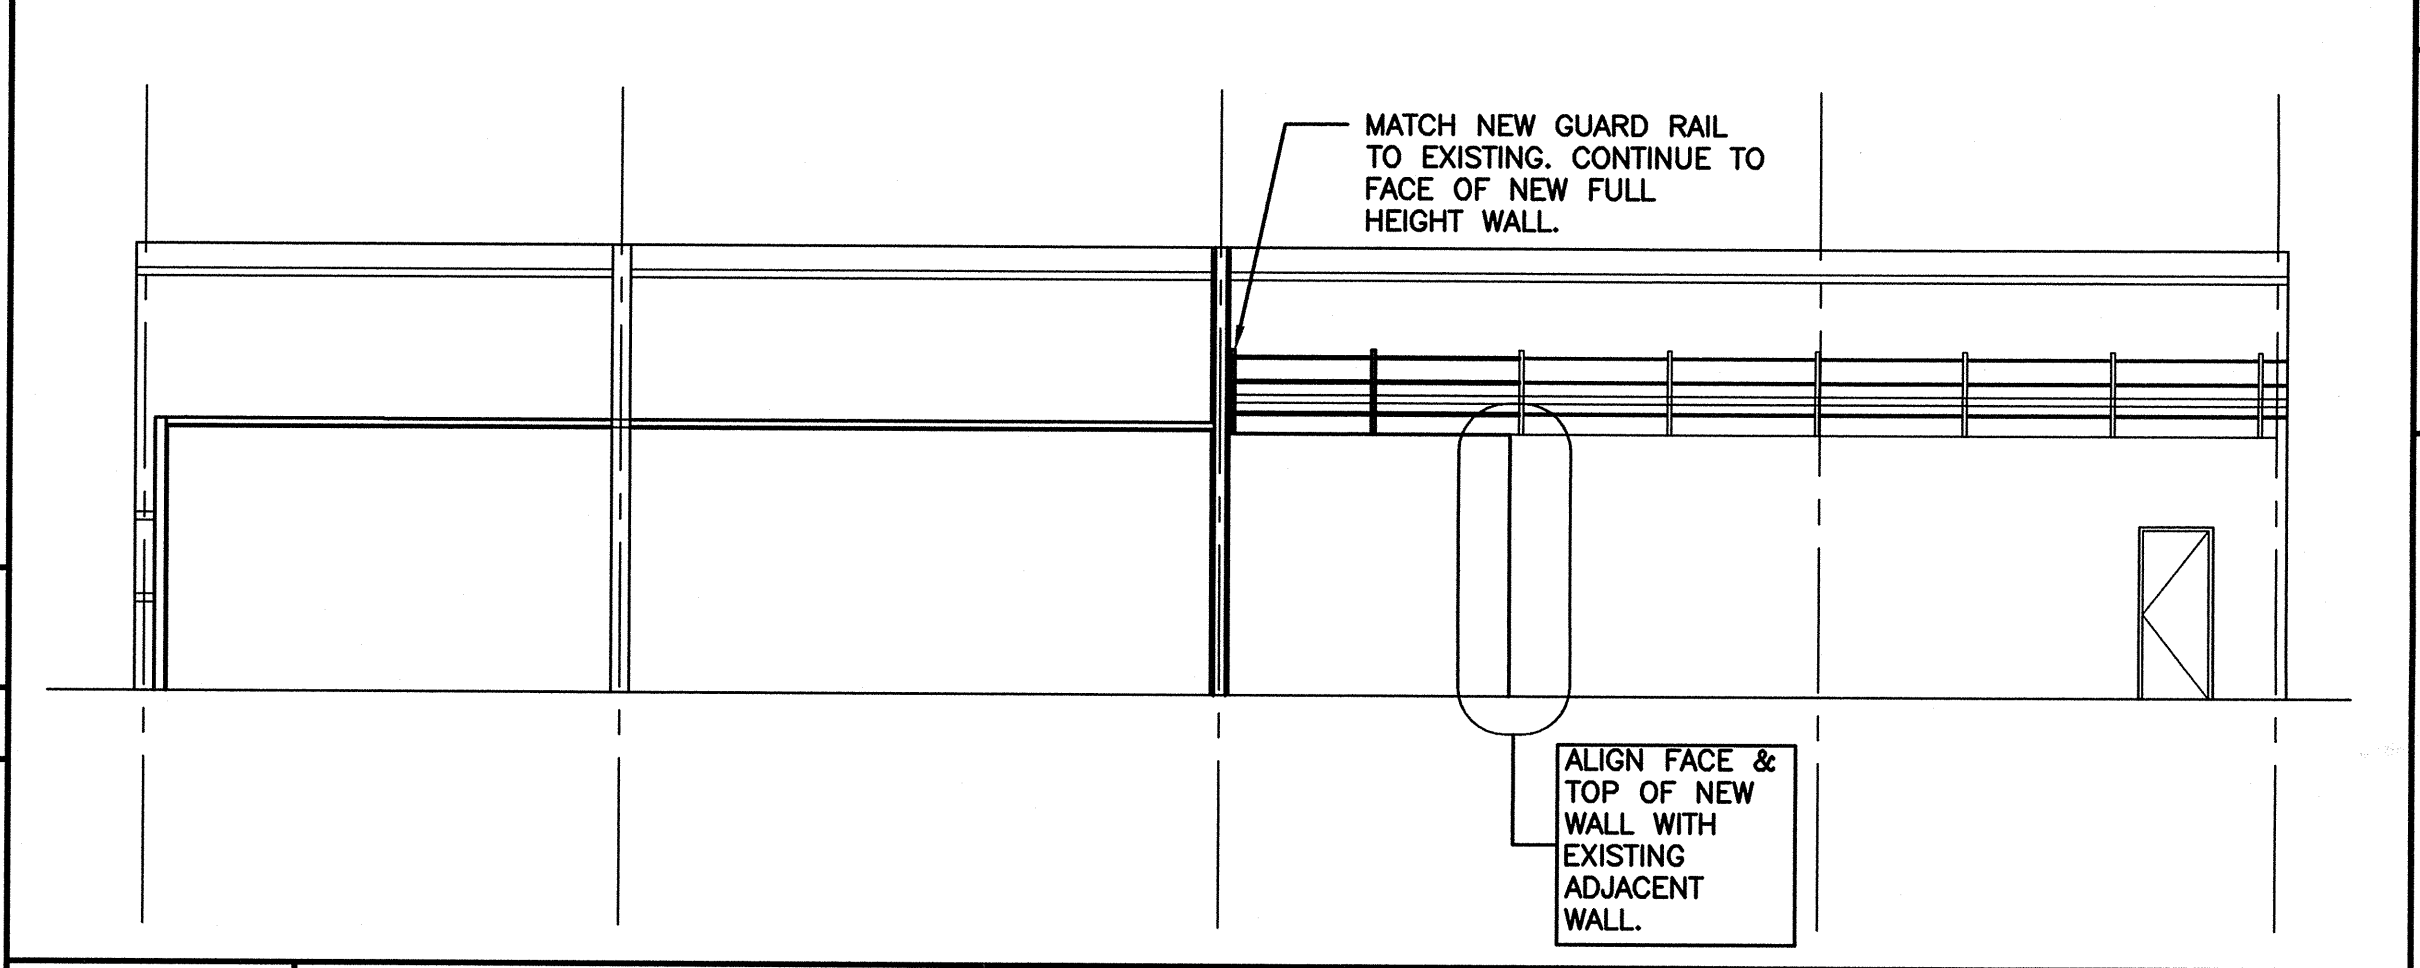

F11 SECTION
1/8"=1'-0"

GENERAL NOTES:
SEE G1001 FOR PROJECT GENERAL NOTES.

ROOM FINISH SCHEDULE											
ROOM NUMBER	ROOM NAME	FLOOR	BASE	WALLS				CEILING		ROOM NUMBER	REMARKS
				NORTH	SOUTH	EAST	WEST	MATERIAL	HEIGHT		
101	VESTIBULE	EXISTING								101	
102	OFFICE	EXISTING								102	
103	OFFICE	EXISTING								103	
104	OFFICE	EXISTING								104	
105	TOILET	EXISTING								105	
106	OFFICE	EXISTING								106	
107	LOADING DOCK	EXISTING	RB*	NEW GWB, PTD	EXISTING	EXISTING	NEW GWB,PTD	EXPOSED	EXISTING	107	* AT NEW PARTITIONS
108	CONTROL ROOM	EXISTING	RB	NEW GWB, PTD				ACT 1	8'-0"	108	
109	EQUIPMENT ROOM	EXISTING*	RB	NEW GWB, PTD				GW	11'-0"	109	* CLEAN AND SEAL EXISTING CONCRETE FLOOR

DOOR SCHEDULE												
DOOR NUMBER	DOOR			GLAZING	FRAME				HWS	FIRE RATING (MIN.)	DOOR NUMBER	REMARKS
	SIZE	MATERIAL	ELEVATION		MATERIAL	ELEVATION	HEAD	JAMB				
108	3'-0"x7'-0"	HM	HG	TEMP	HM	1	F14/G1001	F14/G1001	-	1	108	
109	3'-0"x7'-0"(2)	HM	F	*	HM	1	F14/G1001	F14/G1001	-	2	109	

144 Fore Street P.O. Box 618
Portland, Maine 04104
Tel: (207) 772-3846
Fax: (207) 772-1070
www.smartinc.com

ARCHITECTURE
ENGINEERING
PLANNING
INTERIOR DESIGN
COMMISSIONING

SMART

PROJECT NORTH

ARCHITECT
JANUARY 2008
J. W. WANSSEN
#1991
STATE OF MAINE
1-0-08

CROSSROADS
110 INDUSTRIAL WAY
LOCATION

ISSUED FOR PERMIT
01.08.08

GRAPHIC SCALE:
0" 1"

SCALE: AS NOTED

PROJECT MANAGER: J.H.
IC/DRAWN BY: ART
A/E OF RECORD: J.H.
CAD FILE: AE101-08002
PROJECT NO: 08002
DATE: 01.08.08

SHEET TITLE:
DEMO, PLAN, SECTIONS
AND NOTES

SHEET No.
AE101
© COPYRIGHT 2008 SMART INC.