


N/F
STAG PORTLAND, LLC
BOOK 12249, PAGE 278
TAX MAP 326
BLOCK C
LOT 1,2,3,4

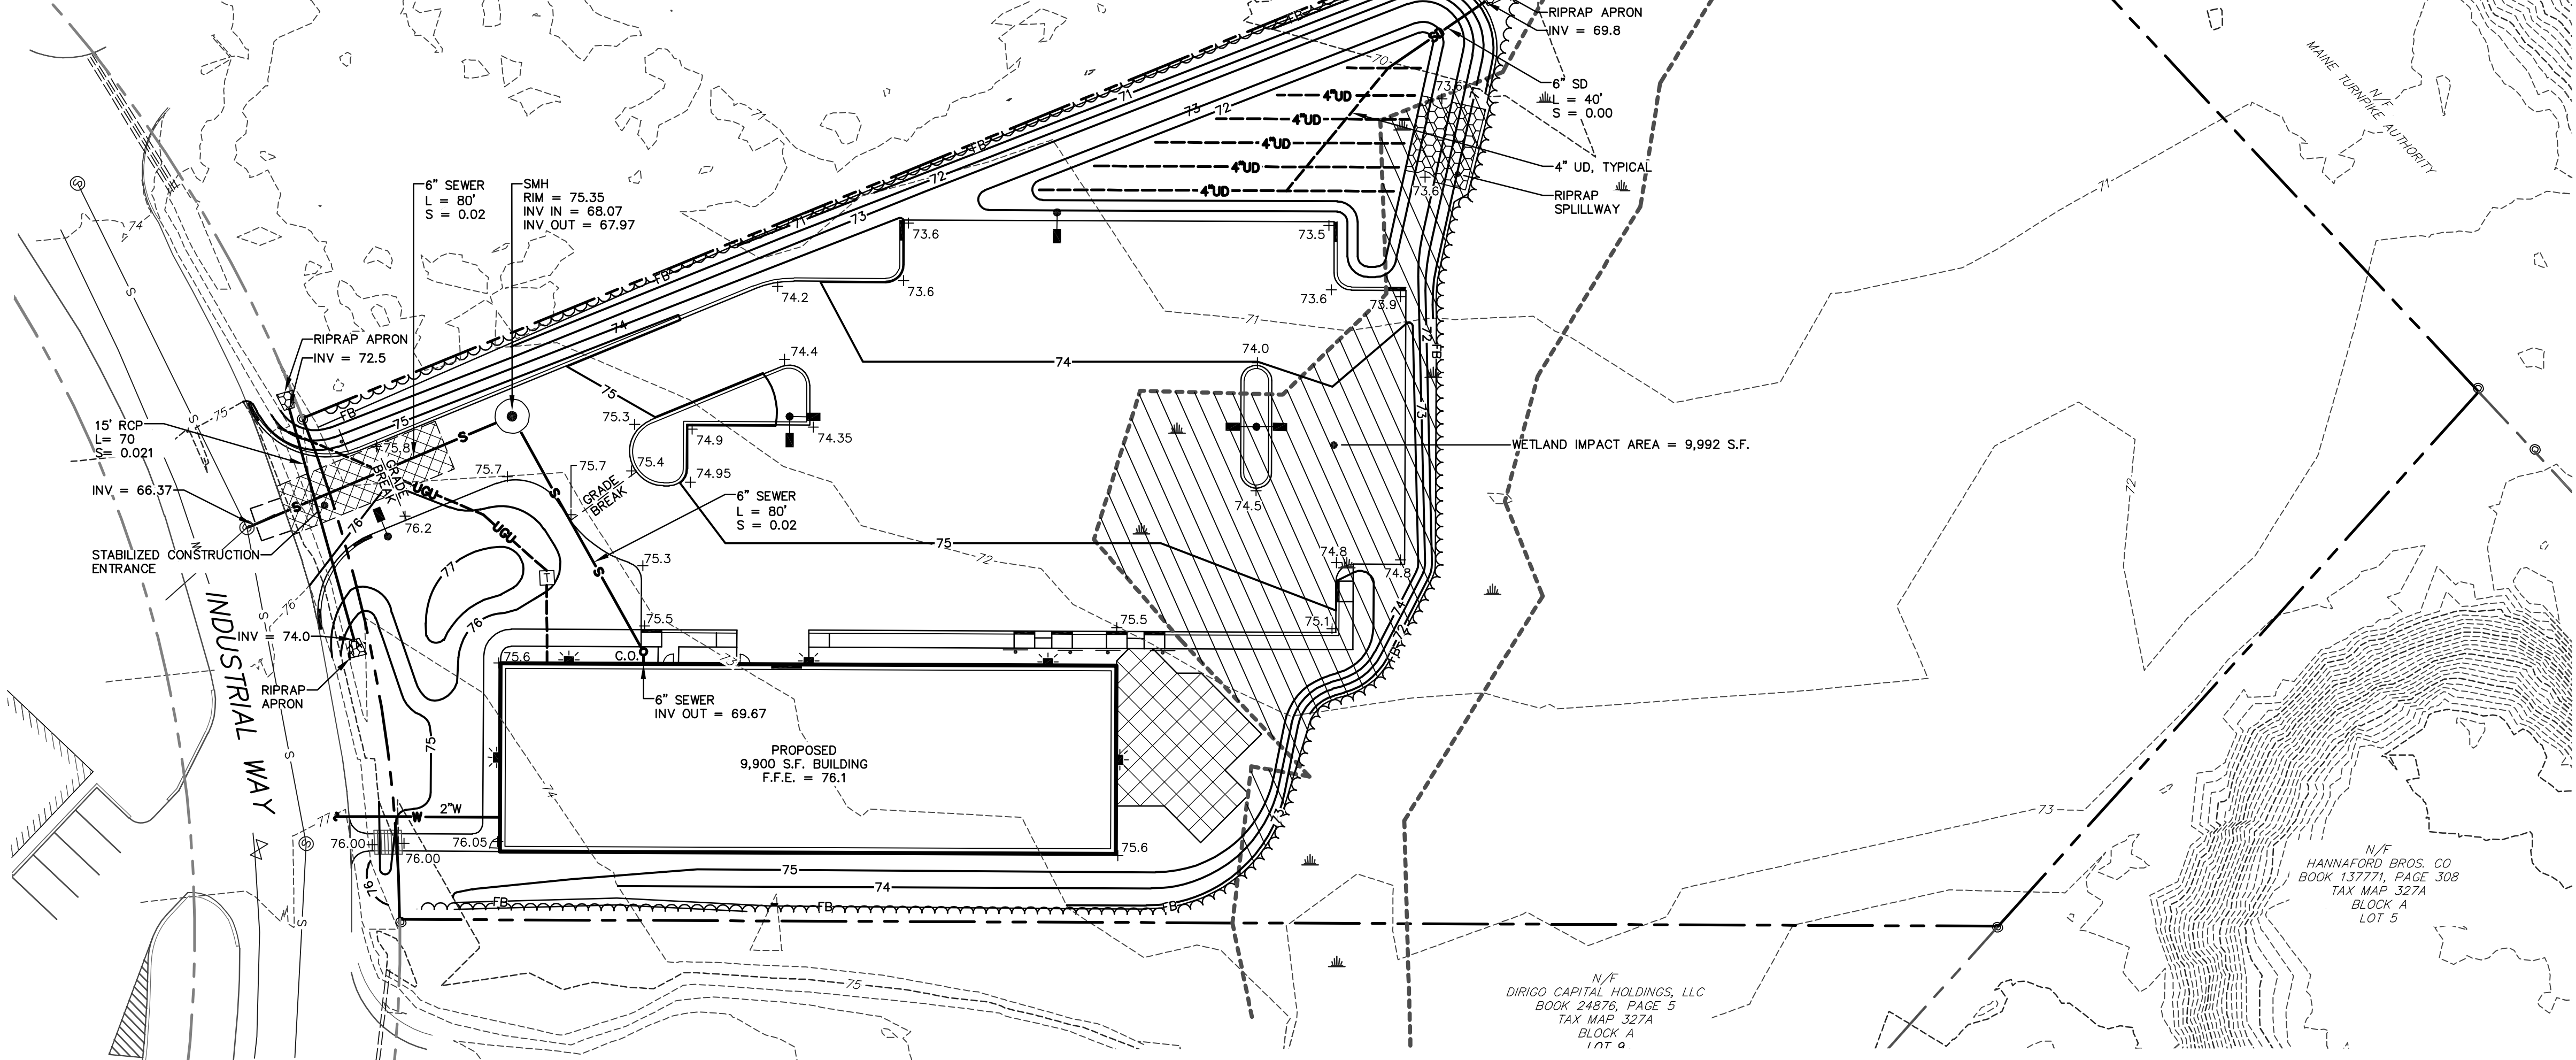


N/F
DIRIGO CAPITAL HOLDINGS, LLC
BOOK 24876, PAGE 5
TAX MAP 327A
BLOCK A
LOT 6


N/F
HANNAFORD BROS. CO
BOOK 13777, PAGE 308
TAX MAP 327A
BLOCK A
LOT 5

LEGEND

EXISTING	PROPOSED
---	---
---	---
---	---
○	○
---	---
---	---
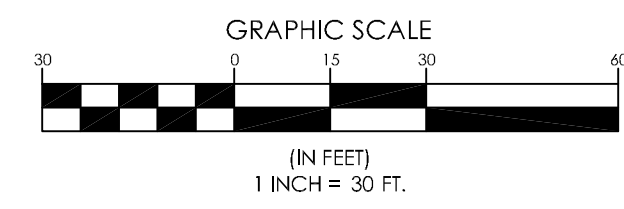

RICHARD MEEK PE 10668

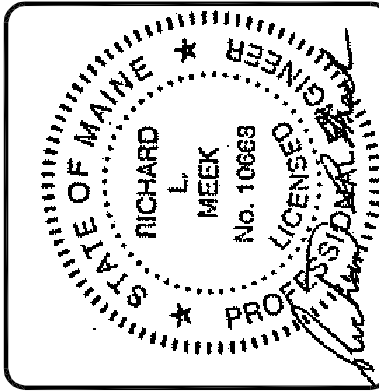

DESIGNED	CHECKED	
RLM	RLM	
D	8-21-15	REVISE PER CONDITIONS OF APPROVAL
C	6-29-15	SUBMIT FINAL SITE PLAN APPLICATION TO CITY
B	6-25-15	REVISE WETLAND IMPACT
A	5-21-15	SUBMIT PRELIMINARY SITE PLAN APPLICATION TO CITY
	DATE:	STATUS:

THIS PLAN SHALL NOT BE MODIFIED WITHOUT WRITTEN PERMISSION FROM SEBAGO TECHNIQS, INC. ANY ALTERATIONS AUTHORIZED OR OTHERWISE, SHALL BE AT THE USER'S SOLE RISK AND WITHOUT LIABILITY TO SEBAGO TECHNIQS, INC.

SEBAGO TECHNICS

WWW.SEBAGOTECHNIQS.COM
250 Goddard Rd.
Suite B
Leicester, ME 04106
Tel: 207-783-5656

GRADING AND UTILITY PLAN
OF:
LOT 5 INDUSTRIAL WAY
81 INDUSTRIAL WAY
PORTLAND, ME 04103

FOR:
DEERFIELD 91 INDUSTRIAL, LLC.
1 CANAL PLAZA
PORTLAND, ME 04101

PROJECT NO. 04479
SCALE 1" = 30'
SHEET 4 OF 7