


1 BASEMENT FLOOR PLAN  
A1 SCALE: 1/4" = 1'-0"

NOTE:  
THIS DRAWING IS PROVIDED FOR INFORMATIONAL PURPOSES ONLY.  
IF USED FOR CONSTRUCTION THE CONTRACTOR ASSUMES ALL RESPONSIBILITY  
FOR LOCAL CODE COMPLIANCE.  
ALL DRAWINGS, PLANS, SKETCHES ETC. ARE PROVIDED TO OUR  
CLIENTS BASED UPON INFORMATION PROVIDED BY THE CLIENT  
AND DRAIN IN ACCORDANCE WITH COMMON BUILDING PRACTICES  
AND LOCAL CODES. NONE OF THE EMPLOYEES OF FMC CADD DRAFTING  
SERVICES, INC. ARE REGISTERED ARCHITECTS, ENGINEERS OR LAND  
SURVEYORS. ALL DIMENSIONS AND SPECIFICATIONS SHOULD BE VERIFIED  
BY CLIENT AND/OR CONTRACTOR BEFORE ACTUAL CONSTRUCTION  
BEGINS. IF DIMENSIONS AND SPECIFICATIONS ARE NOT VERIFIED  
BY CLIENT AND/OR CONTRACTOR BEFORE ACTUAL CONSTRUCTION  
BEGINS FMC CADD DRAFTING SERVICES, INC. WILL BE HELD HARMLESS.  
FMC CADD DRAFTING SERVICES, INC. ASSUMES NO LIABILITY FOR CHANGES  
AND/OR REVISIONS MADE TO PLANS BY CLIENT AND/OR CONTRACTOR.

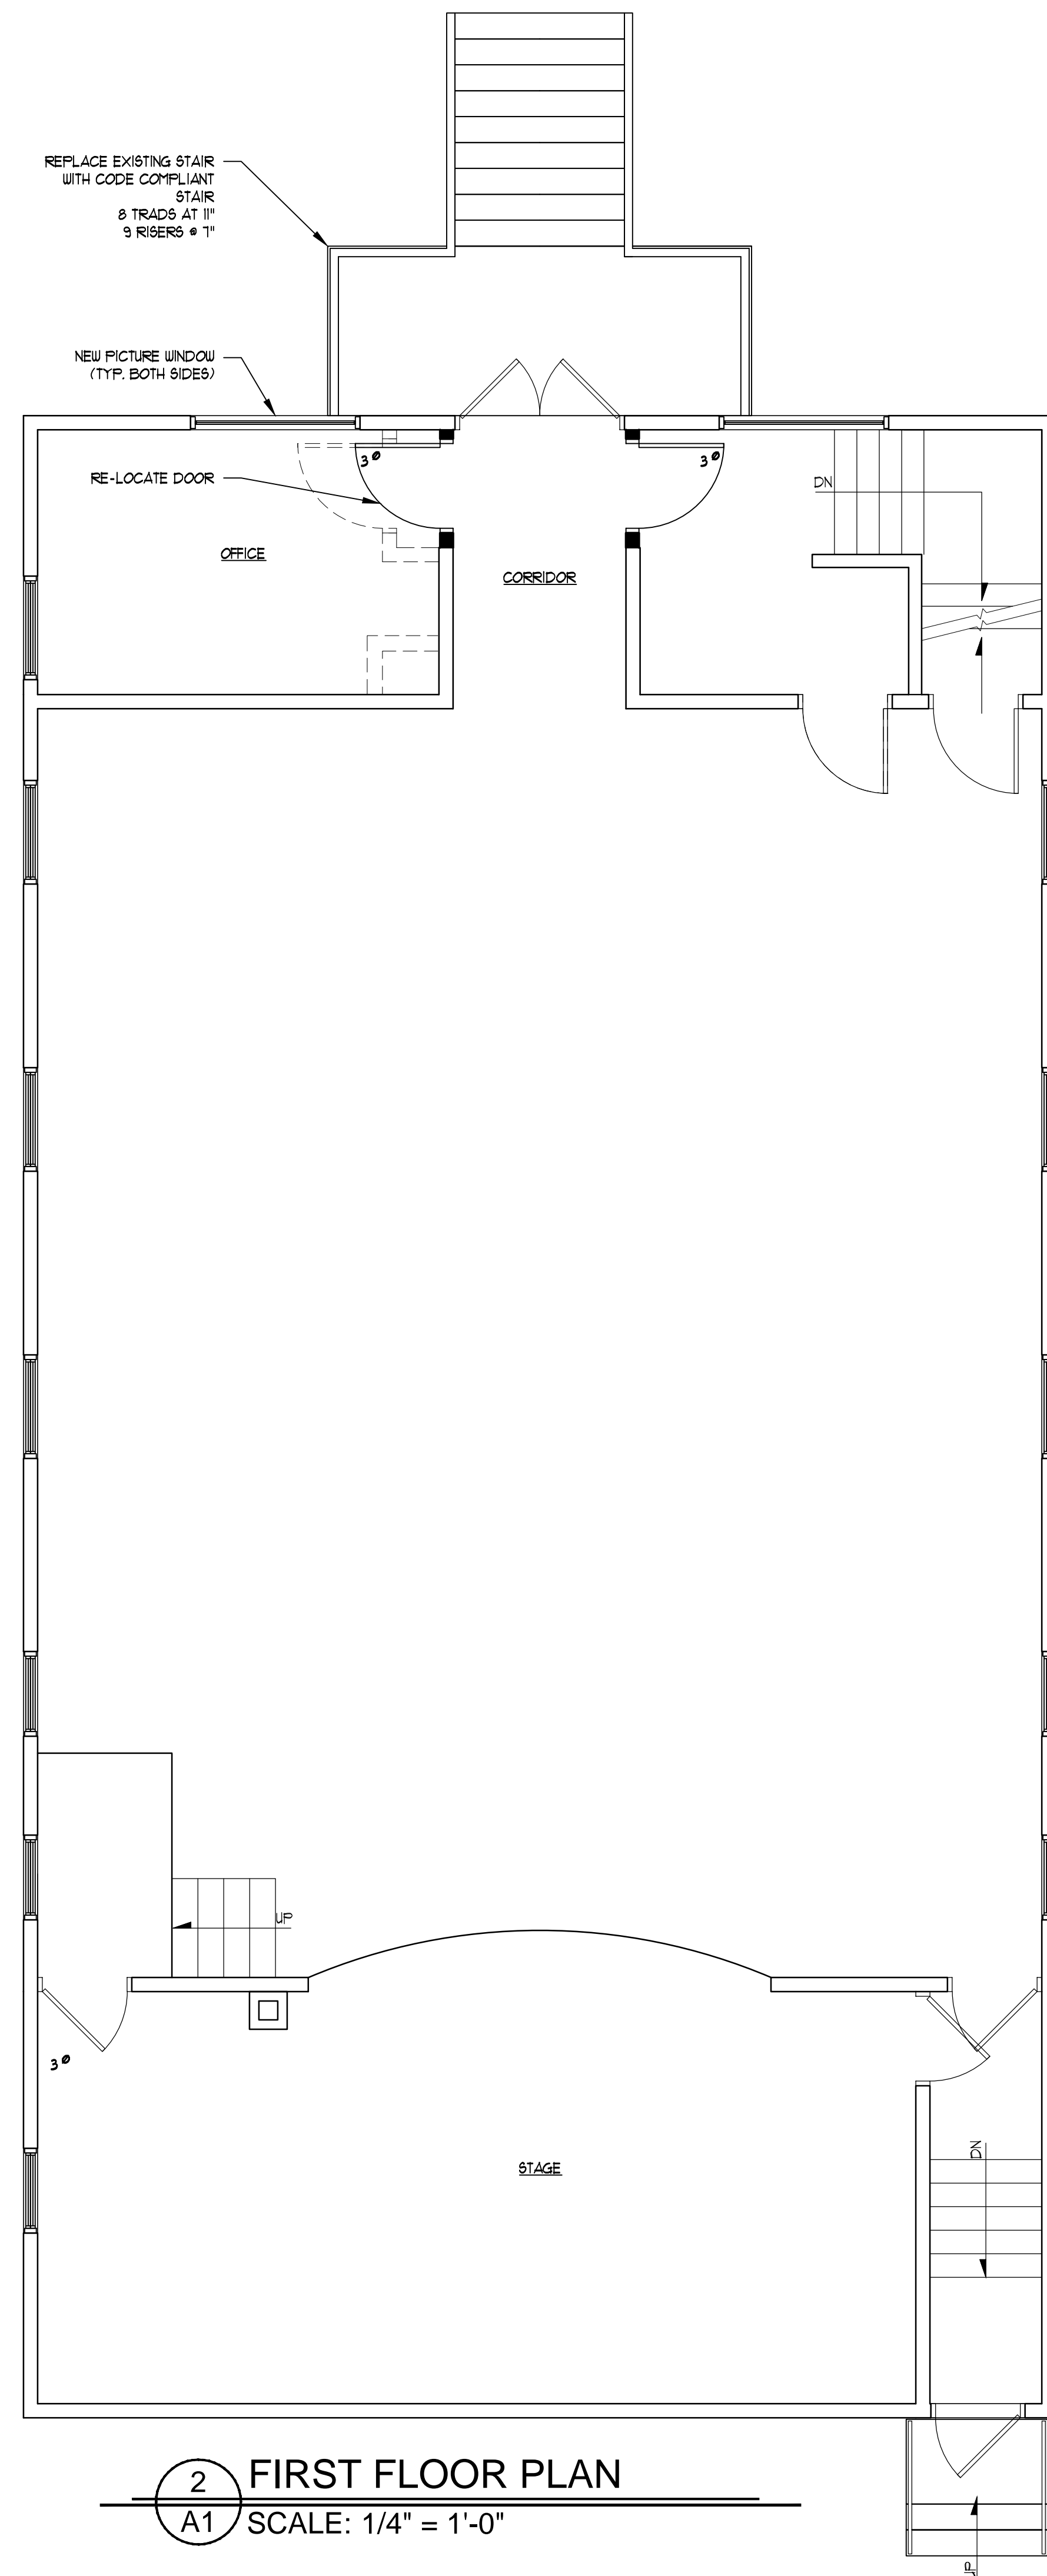

2 FIRST FLOOR PLAN  
A1 SCALE: 1/4" = 1'-0"

PROPERTY OF

**FMC CADD** Engineering Resource Center  
75 Bishop St.  
Portland, Maine 04103  
207-878-8311 Fax 207-878-8315  
E-Mail: fmc@fmcadd.com

**1854 FOREST**  
1844 FOREST AVENUE, PORTLAND, ME 04103  
**BASEMENT & FIRST FLOOR PLANS**

STATE OF MAINE  
CHRISTOPHER RAY  
No. 10547  
LICENSED PROFESSIONAL ENGINEER  
*Christopher Ray*

3.  
2.  
1.  
REVS:  
CODE: IRC 2009  
TOWN: PORTLAND  
DATE: 05-21-11  
SCALE: 1/4" = 1'-0"  
DESIGNED: JJO/JJR  
DRAWN: JJO/JJR  
TITLE: BASEMENT & FIRST FLOOR PLANS  
FILE:  
SHEET: A1