



1 SOUTH ELEVATION  
A4 SCALE: 1/4" = 1'-0"

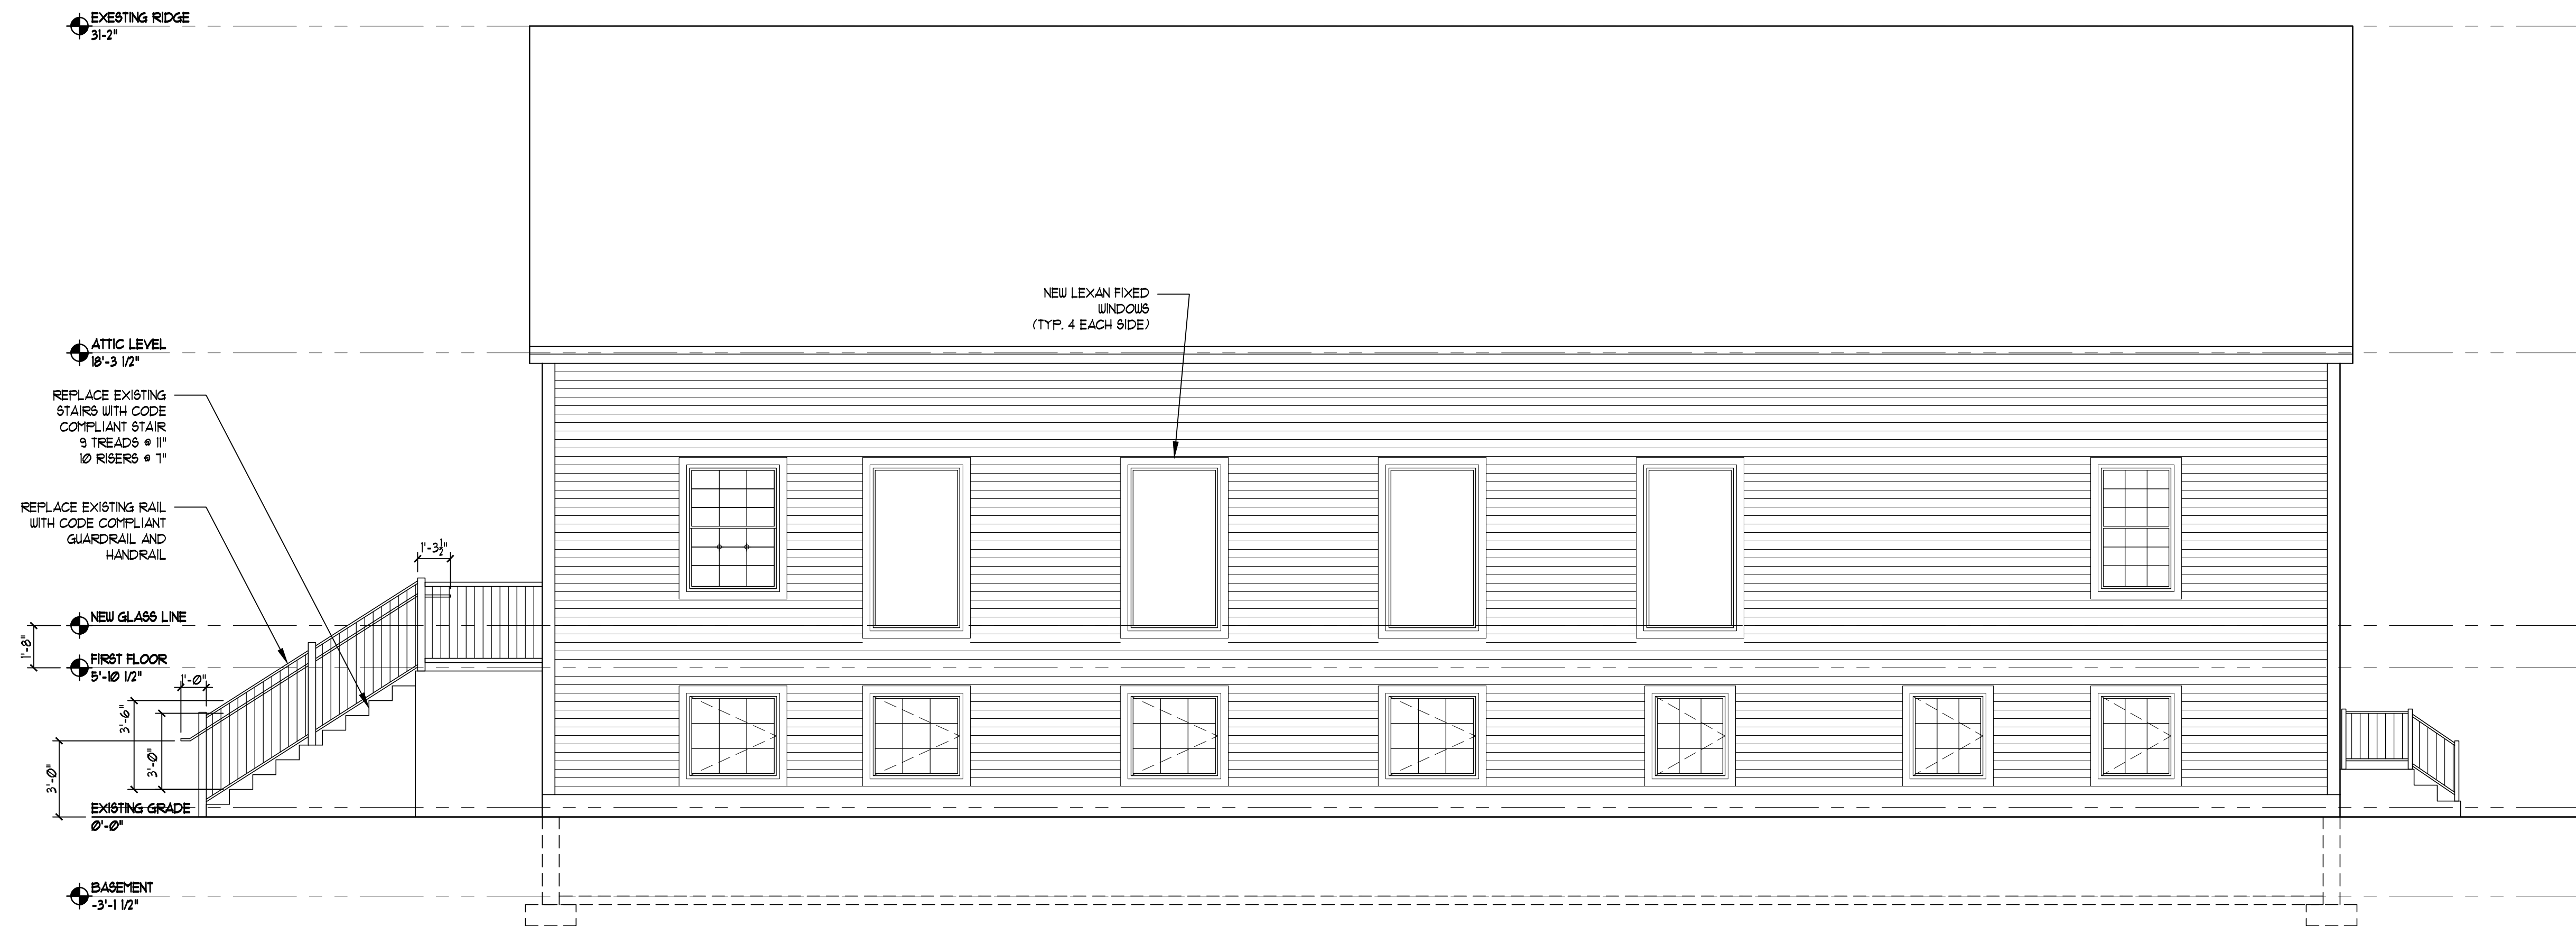


2 EAST ELEVATION  
A4 SCALE: 1/4" = 1'-0"

NOTE:  
THIS DRAWING IS PROVIDED FOR INFORMATIONAL PURPOSES ONLY.  
IF USED FOR CONSTRUCTION, THE CONTRACTOR ASSUMES ALL RESPONSIBILITY  
FOR LOCAL CODE COMPLIANCE.  
ALL DRAWINGS, PLANS, SKETCHES, ETC. ARE PROVIDED TO OUR  
CLIENTS BASED UPON INFORMATION PROVIDED BY THE CLIENT  
AND DRAIN IN ACCORDANCE WITH COMMON BUILDING PRACTICES  
AND LOCAL CODES. NONE OF THE EMPLOYEES OF FMC CADD DRAFTING  
SERVICES, INC. ARE REGISTERED ARCHITECTS, ENGINEERS OR LAND  
SURVEYORS. ALL DIMENSIONS AND SPECIFICATIONS SHOULD BE VERIFIED  
BY CLIENT AND/OR CONTRACTOR BEFORE ACTUAL CONSTRUCTION  
BEGINS. IF DIMENSIONS AND SPECIFICATIONS ARE NOT VERIFIED  
BY CLIENT AND/OR CONTRACTOR BEFORE ACTUAL CONSTRUCTION  
BEGINS, FMC CADD DRAFTING SERVICES, INC. WILL BE HELD HARMLESS.  
FMC CADD DRAFTING SERVICES, INC. ASSUMES NO LIABILITY FOR CHANGES  
AND/OR REVISIONS MADE TO PLANS BY CLIENT AND/OR CONTRACTOR.

PROPERTY OF

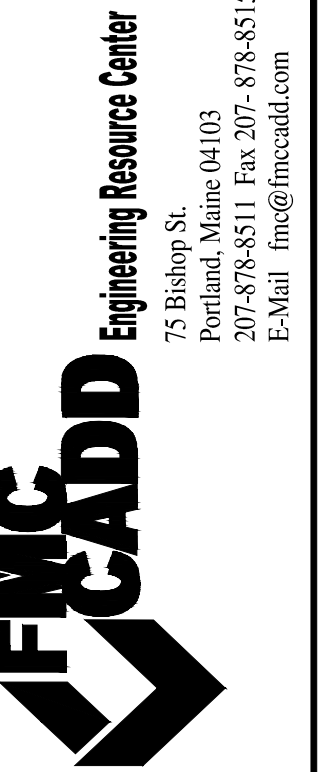

1854 FOREST  
1844 FOREST AVENUE, PORTLAND, ME 04103  
ELEVATIONS

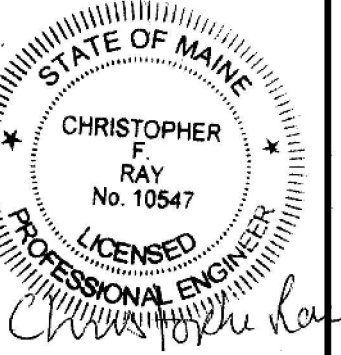

3.  
2.  
1.  
REVS:  
CODE: IRC 2009  
TOWN: PORTLAND  
DATE: 05-21-11  
SCALE: 1/4" = 1'-0"  
DESIGNED: JJO/JJR  
DRAWN: JJO/JJR

TITLE:  
ELEVATIONS  
FILE:  
SHEET: A4