

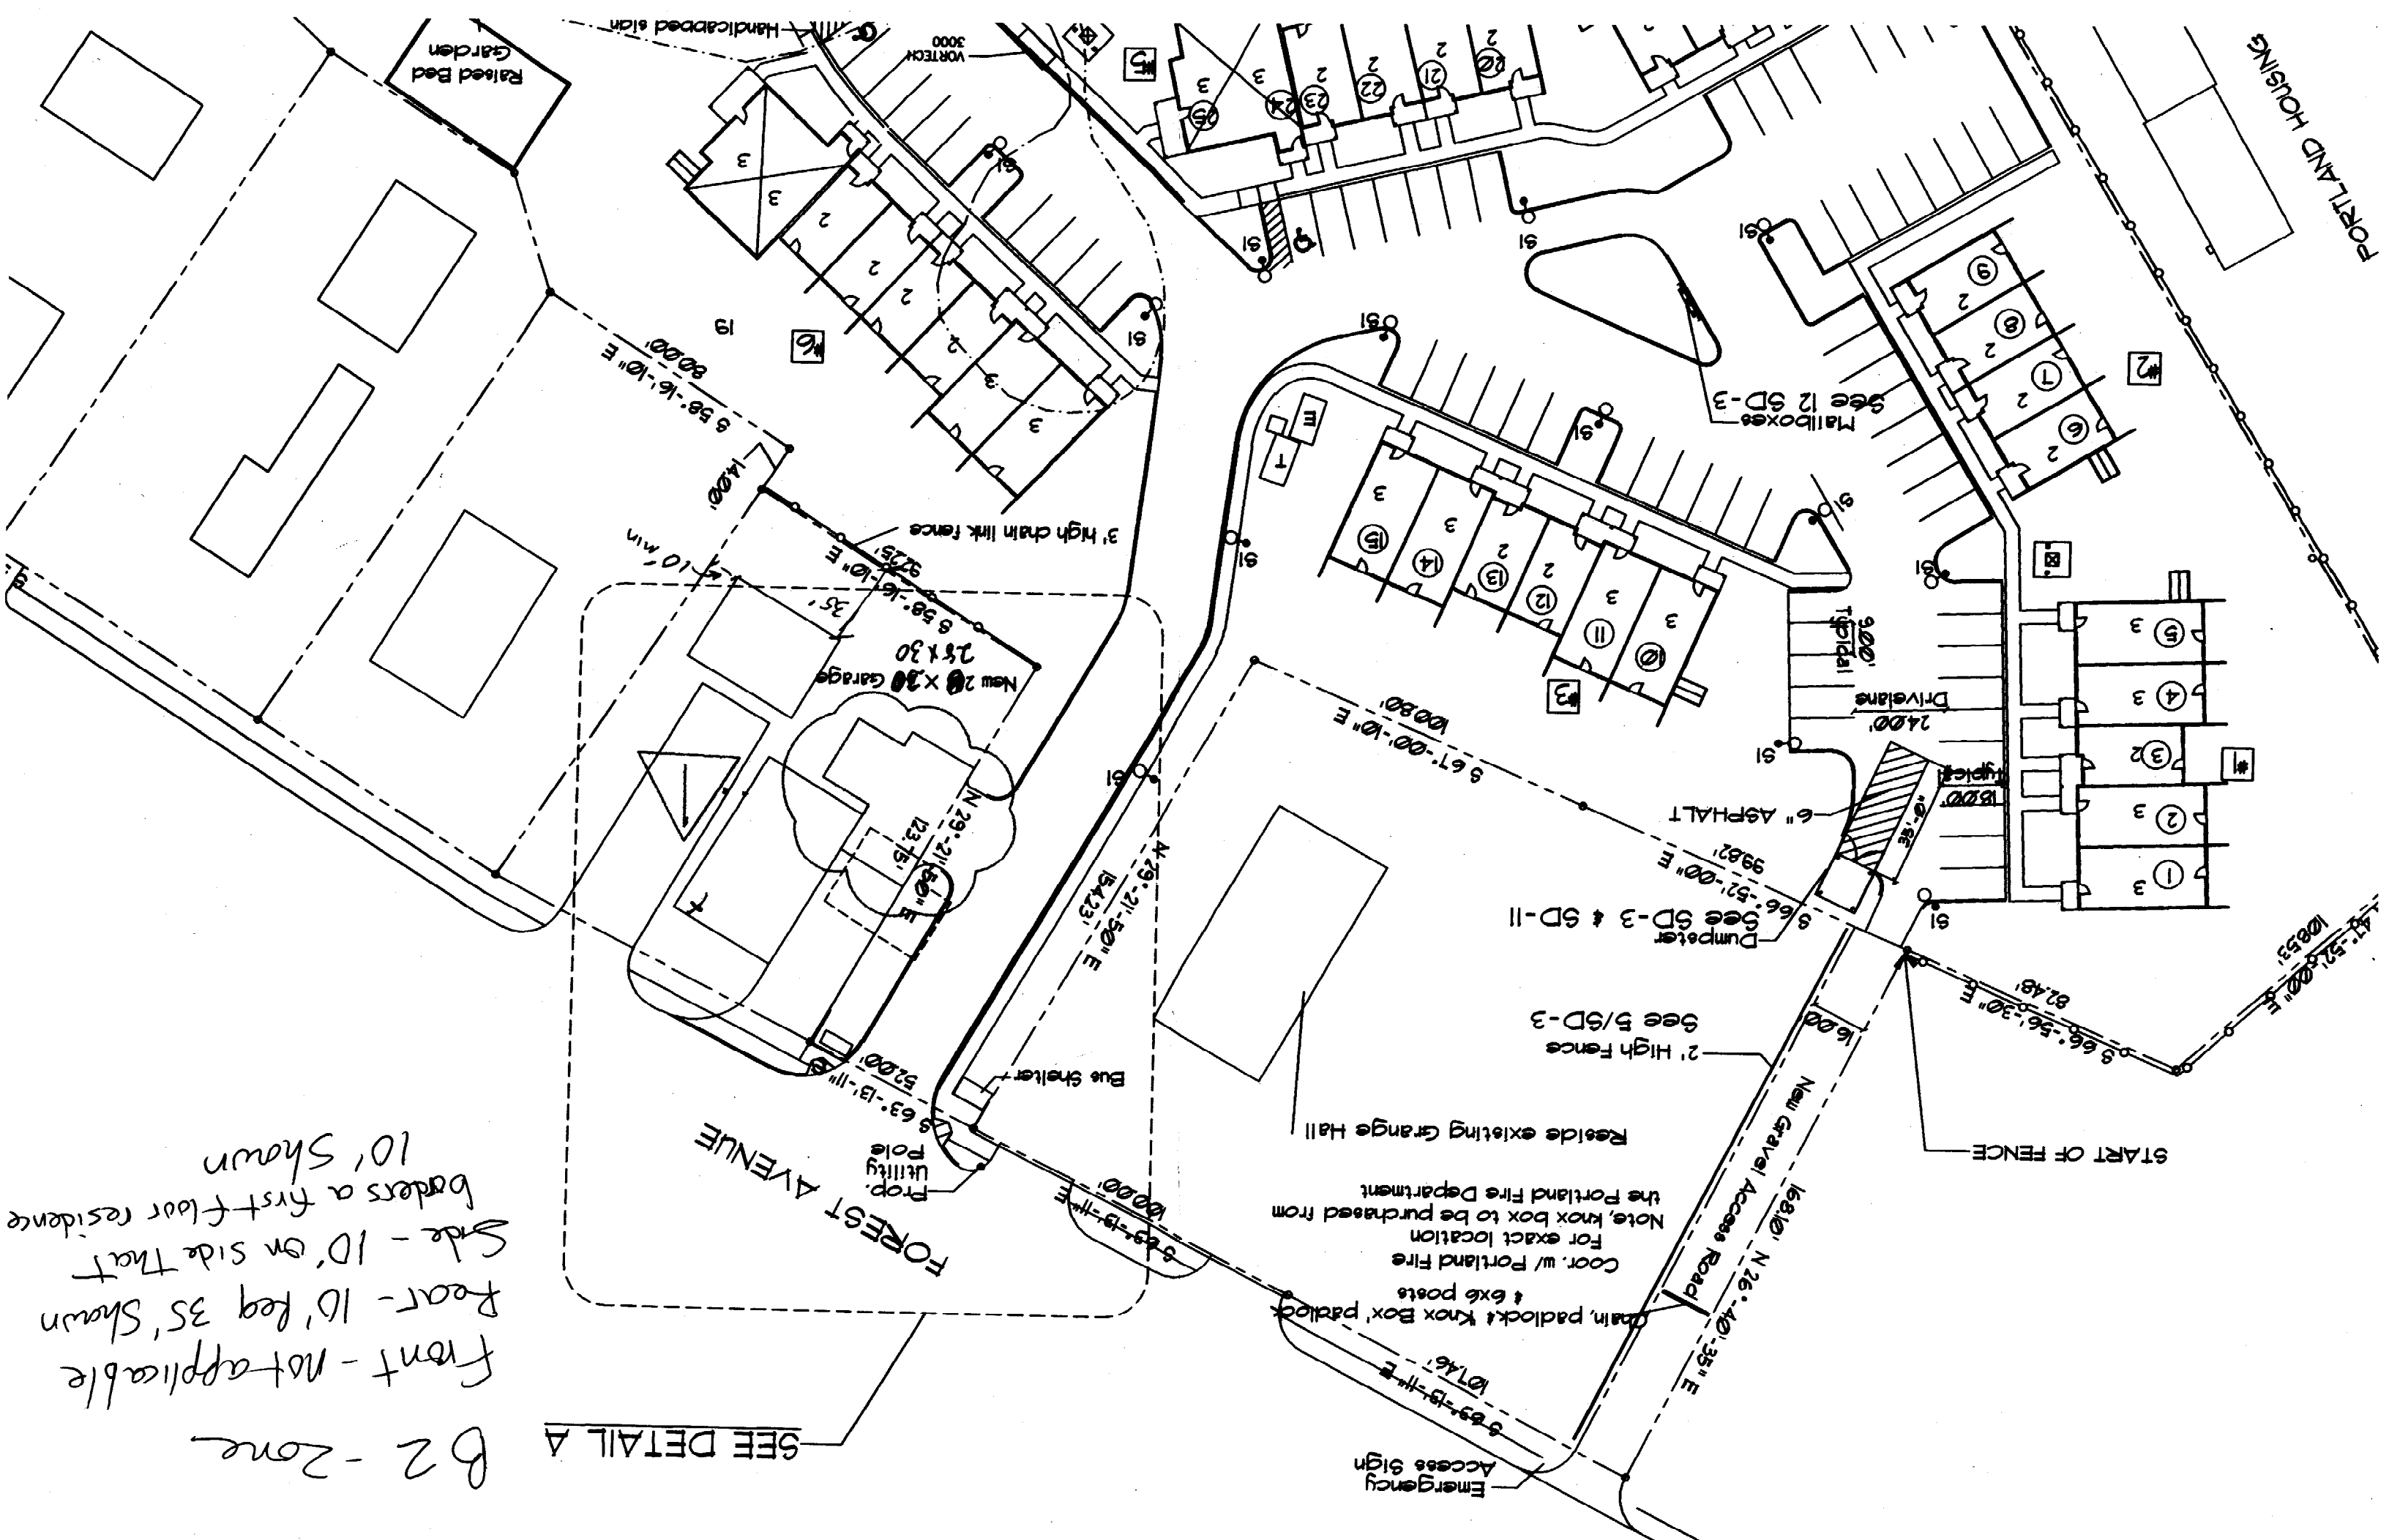


B2 - Zone
 Front - not applicable
 Rear - 10' Req 35' Shawn
 Side - 10' on side that
 borders a first floor residence
 10' Shawn

SEE DETAIL A


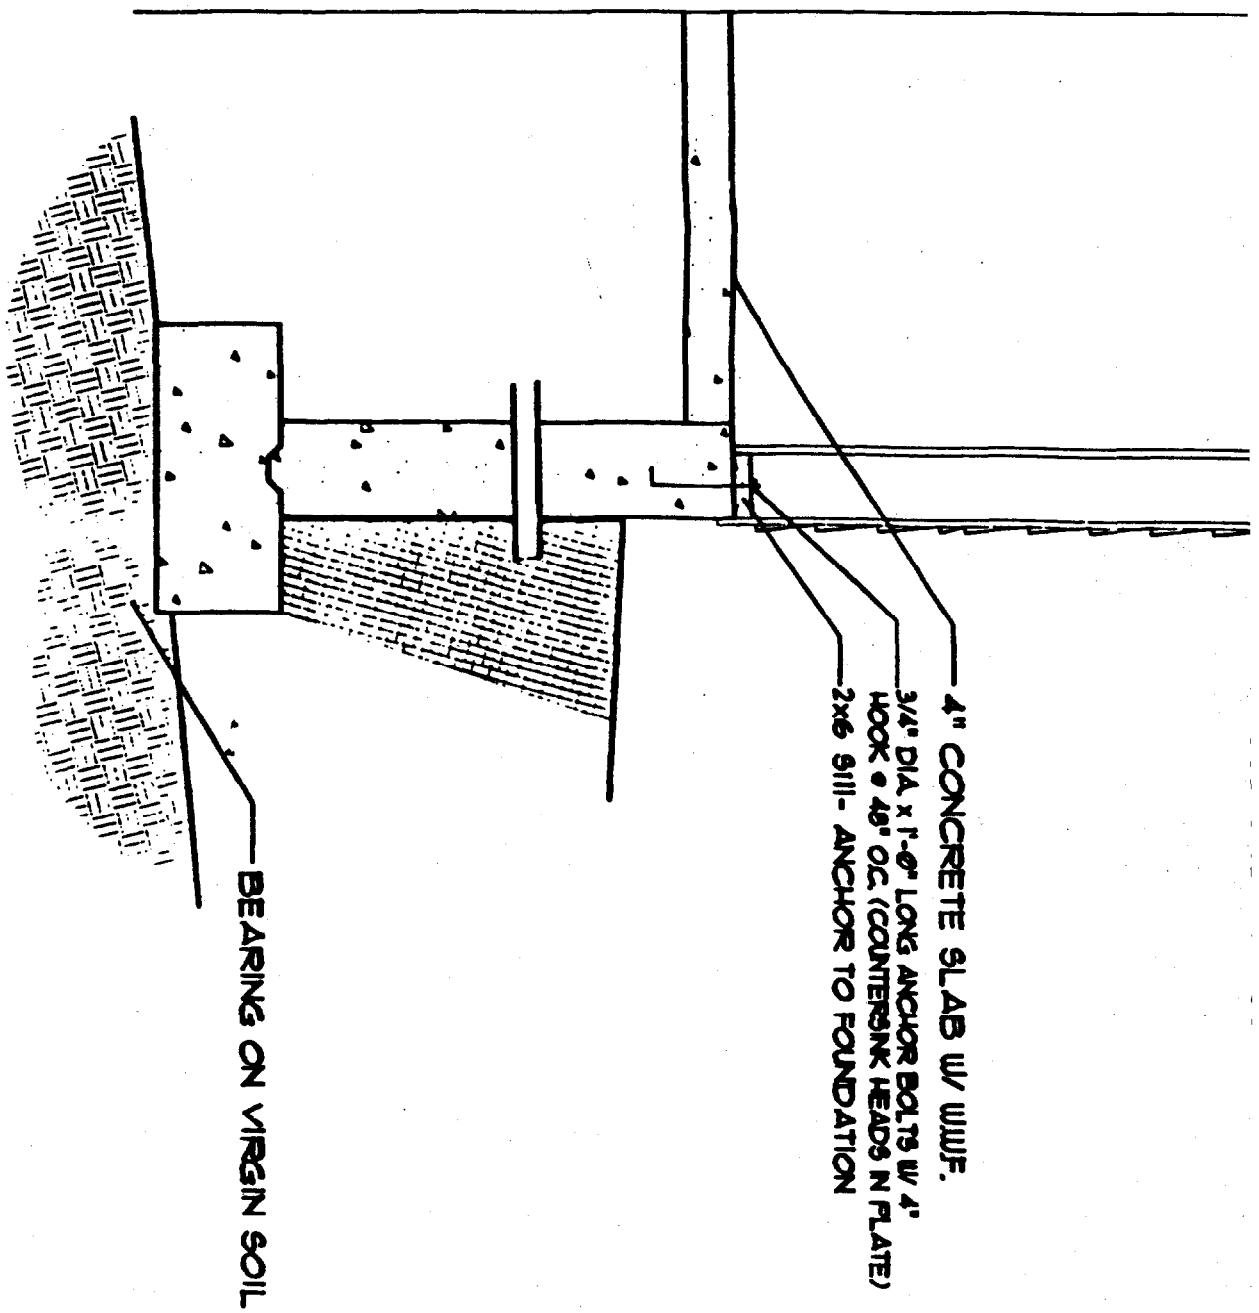


PORTLAND HOUSING

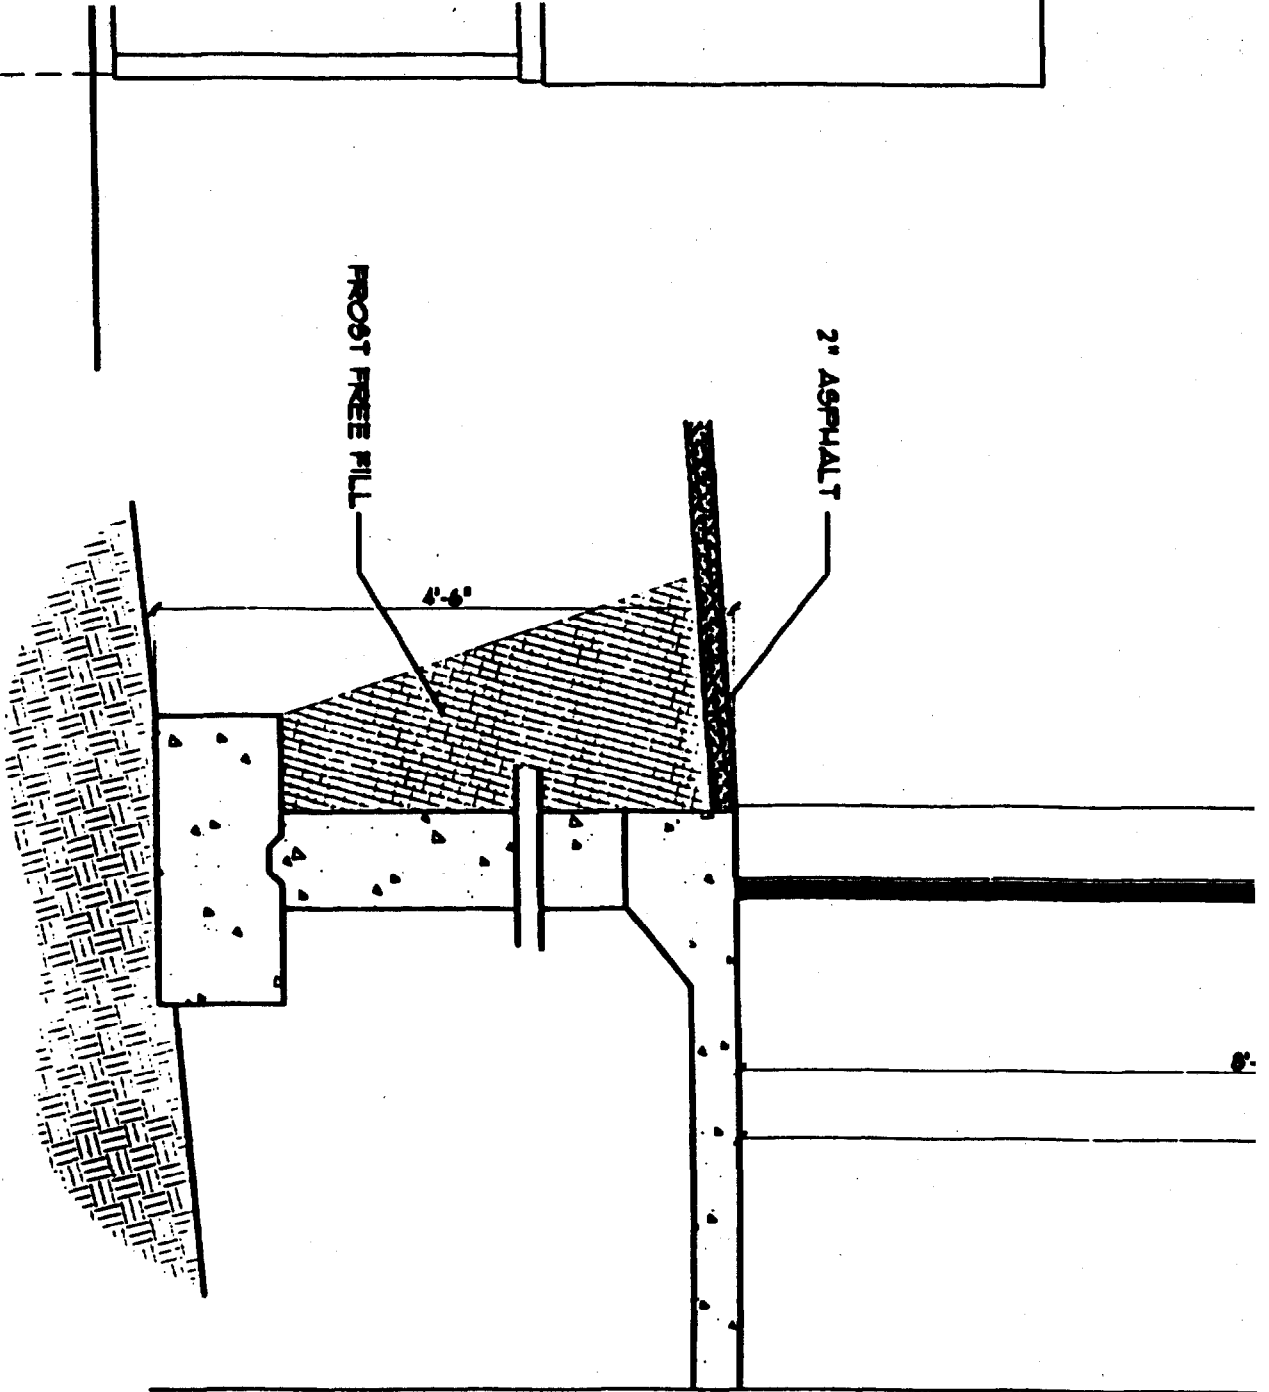


Project: NEW GARAGE FOREST AVENUE	Date	Scale 1/4" = 1'-0"	ARCHETY ARCHIT. 48 Union Wharf Port
	Drawn By:	Checked By:	
	Revisions:		
	Issued for Bid - 9-06-02		
	Revision 22 May, 2003		

GI

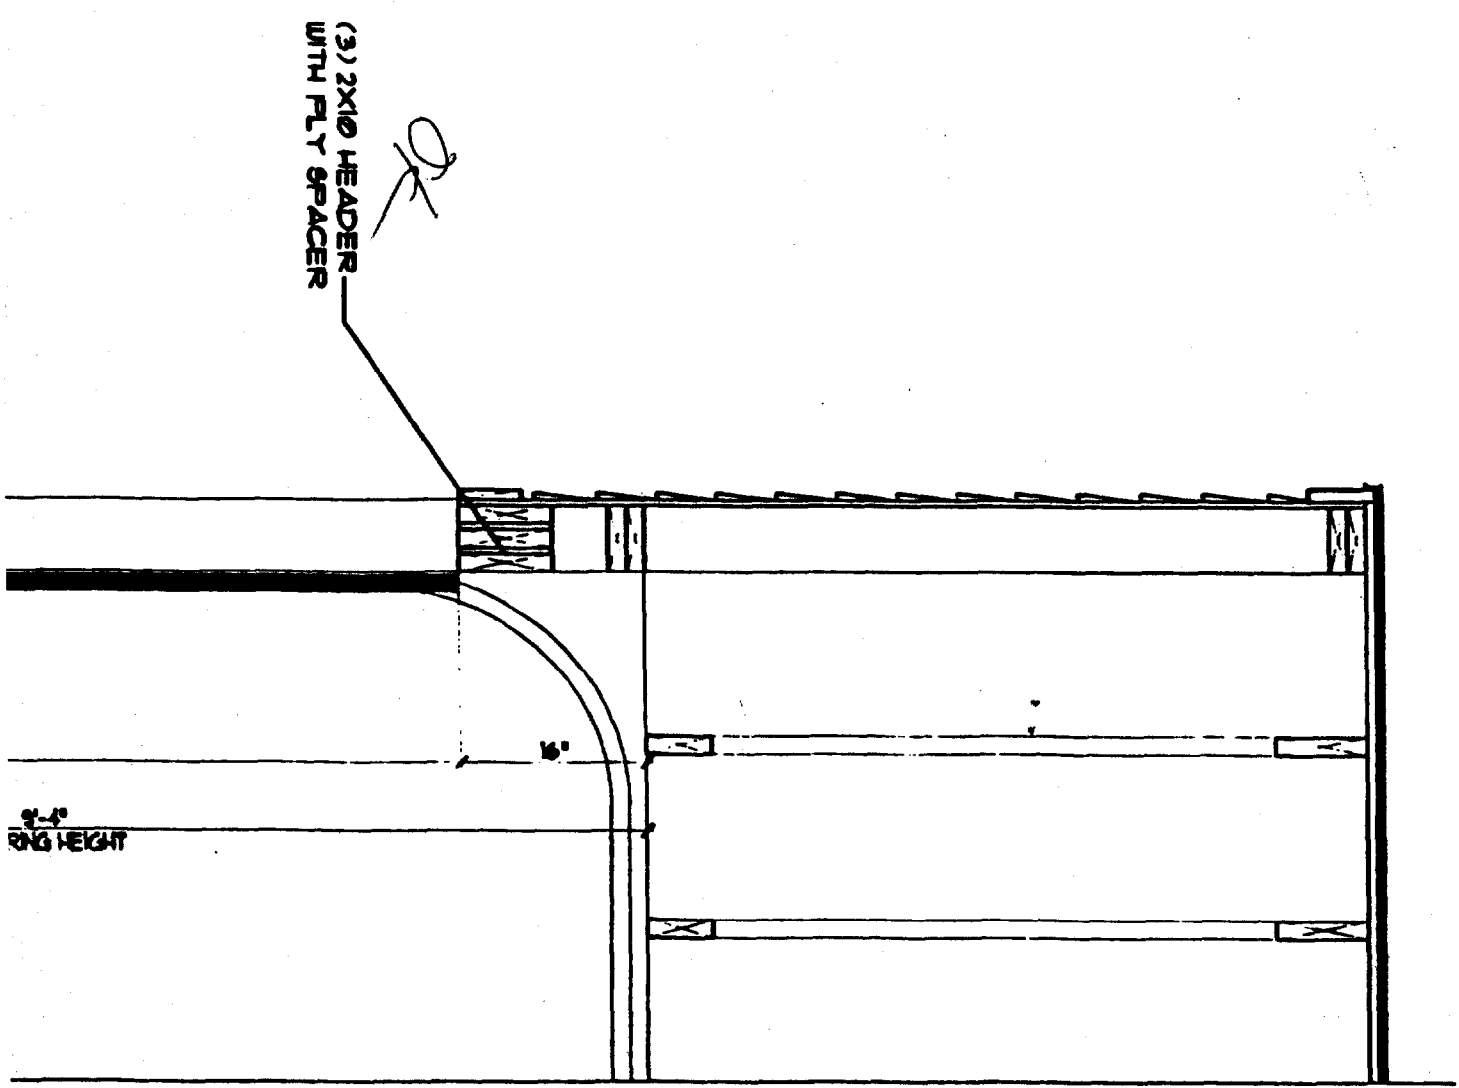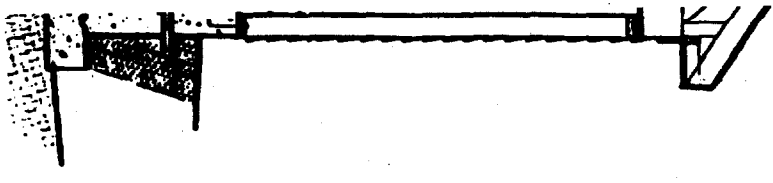

6"
RING HEIGHT

(3) 2X10 HEADER
WITH FLY SPACER

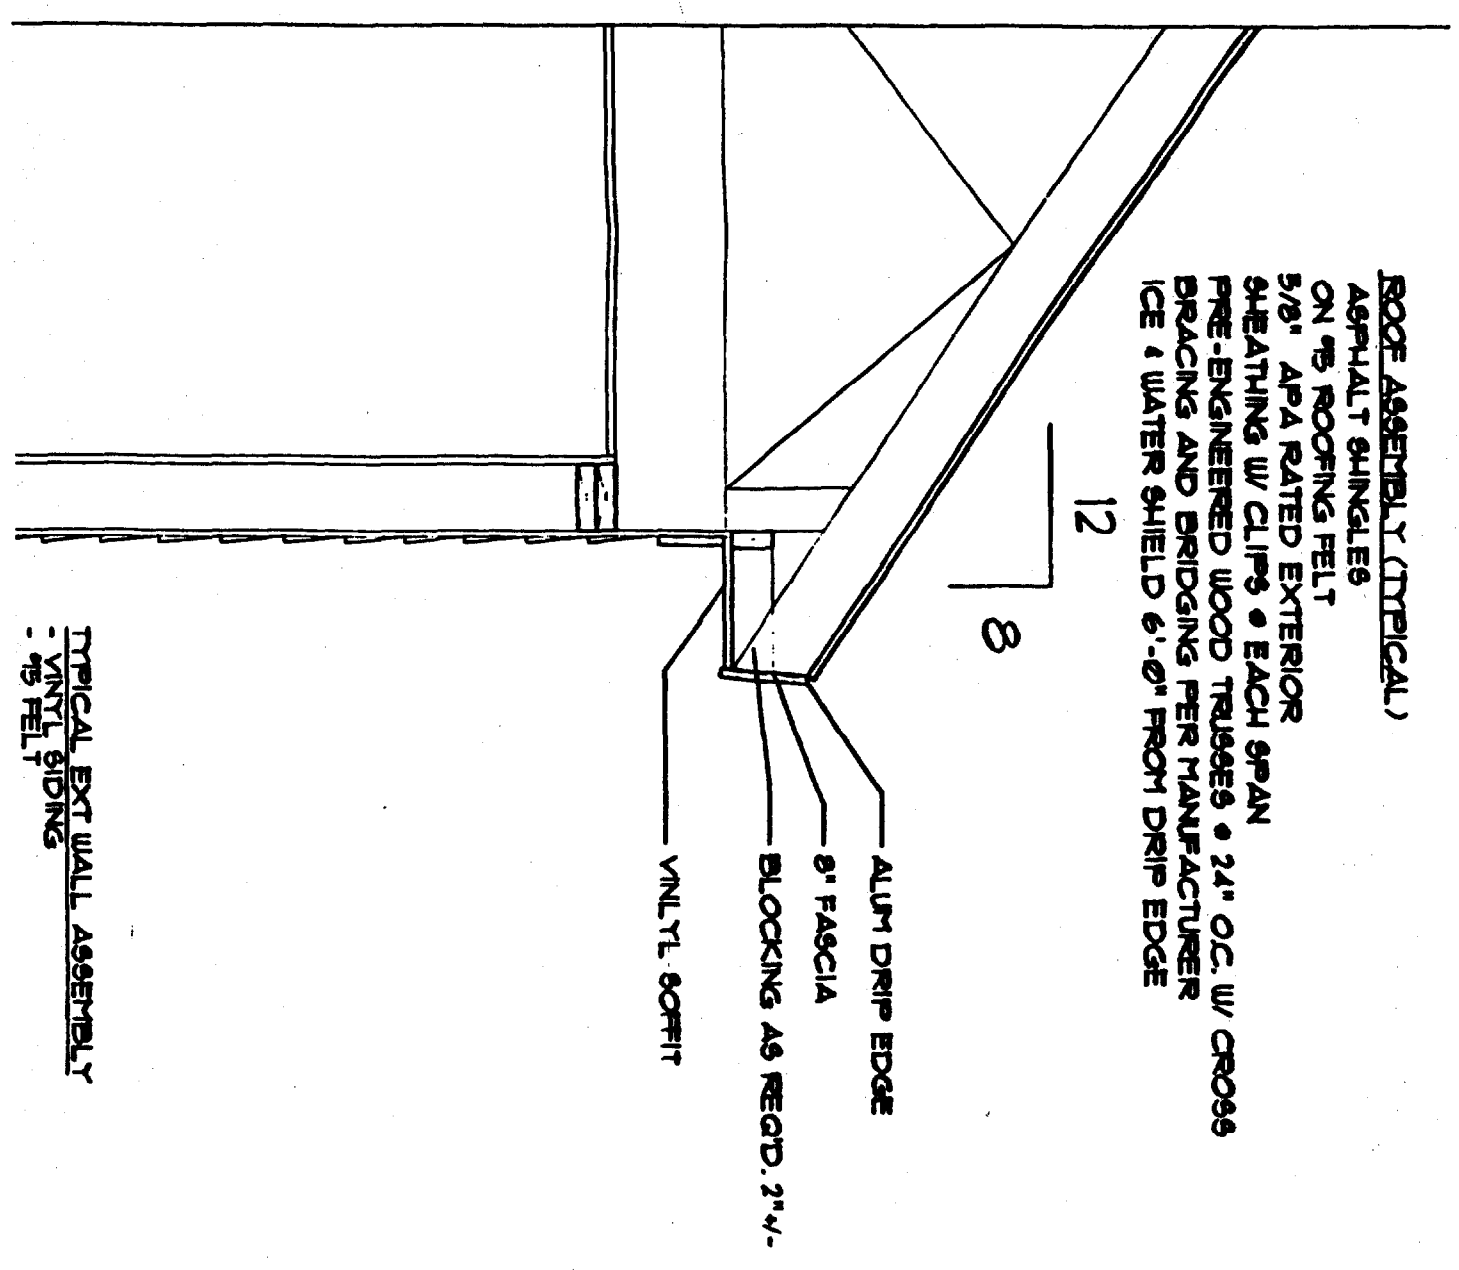

ROOF ASSEMBLY (TYPICAL)
 ASPHALT SHINGLES
 ON 5/8" ROOFING FELT
 5/8" APA RATED EXTERIOR
 SHEATHING W/ CLIPS • EACH SPAN
 PRE-ENGINEERED WOOD TRUSSES • 24" O.C. W/ CROSS
 BRACING AND BRIDGING PER MANUFACTURER
 ICE & WATER SHIELD 6'-0" FROM DRIP EDGE

12
8

ALUM DRIP EDGE
 8" FASCIA
 BLOCKING AS REQD. 2"x4-
 VINYL SOFFIT


TYPICAL EXT WALL ASSEMBLY
 VINYL SIDING
 5/8" FELT

PE, P.A.
 ECTS


1, Maine 04101
 07) 772-4056

Contractor:
GLEN BUILDERS
 NORTH CONWAY, N.H.
 603 387-8917

Owner:

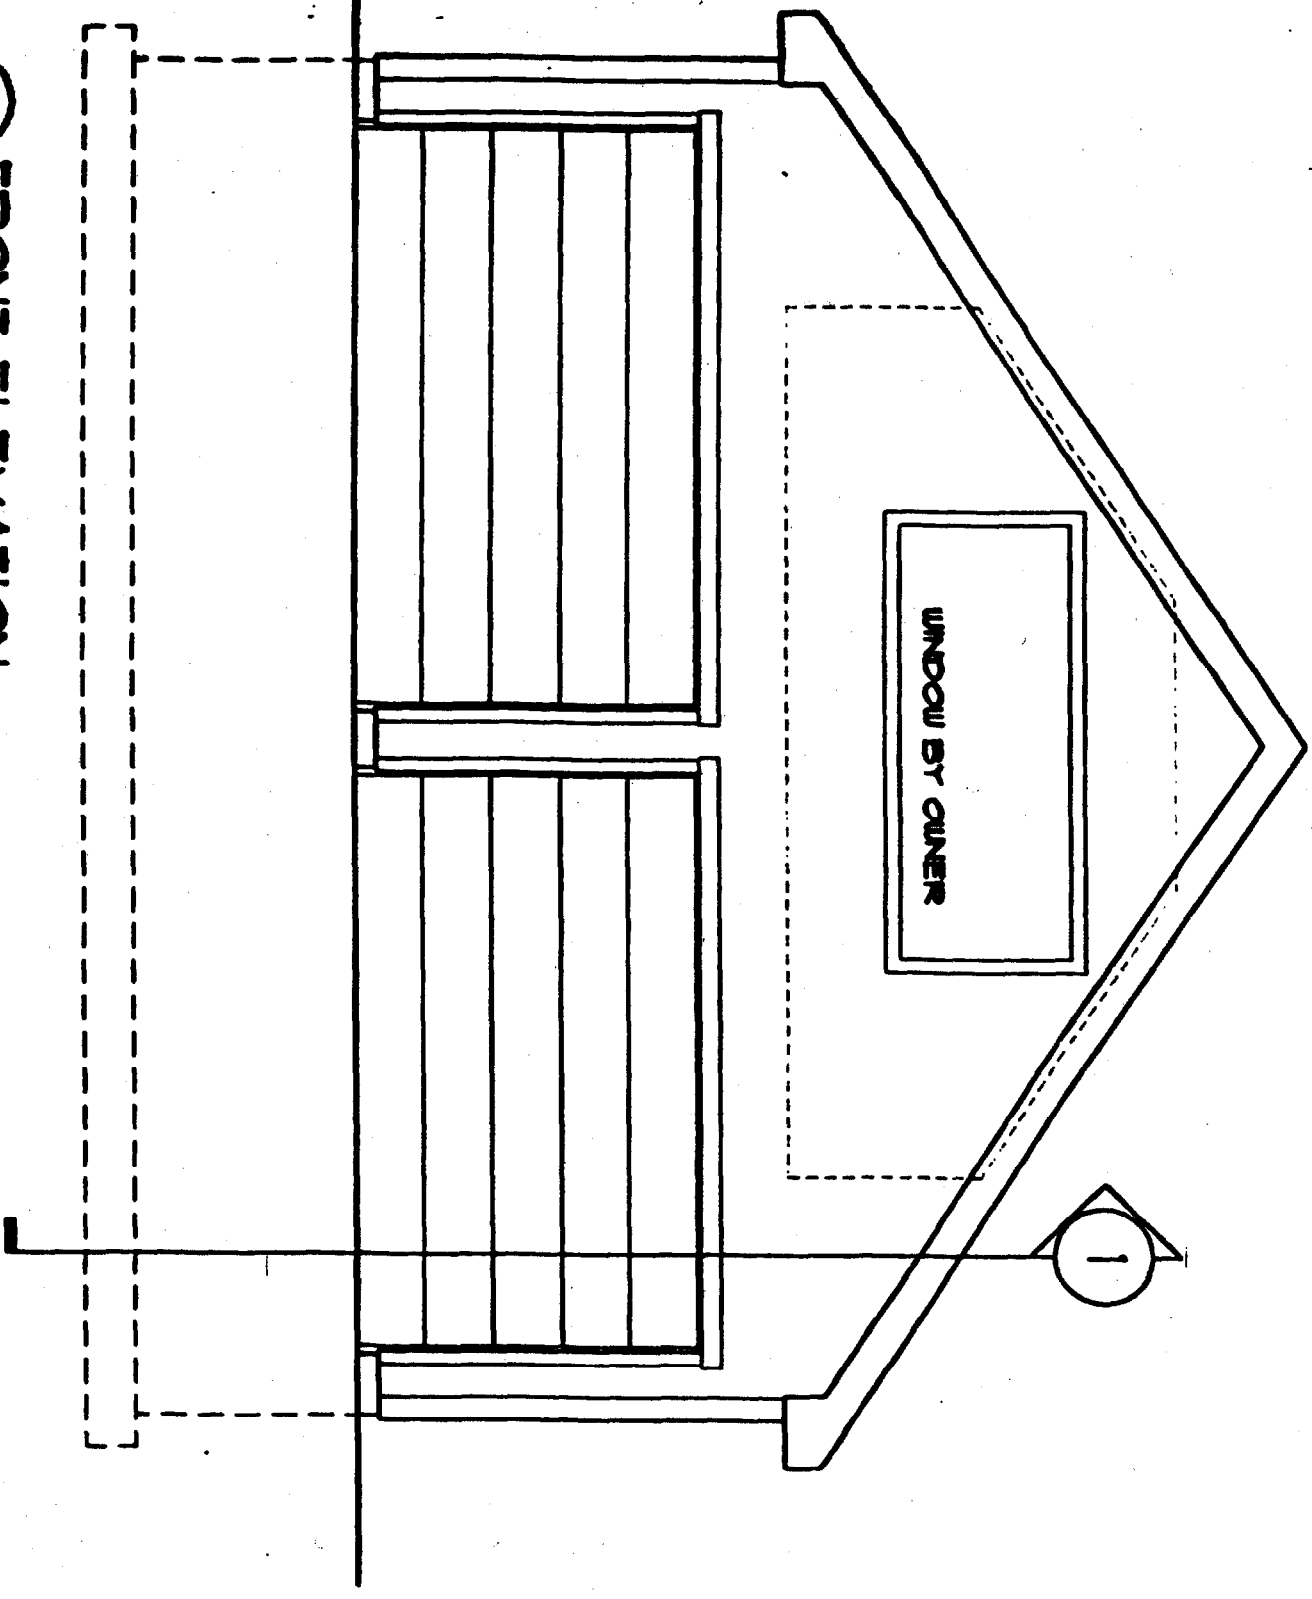


A FRONT ELEVATION
SCALE: 1/4" = 1'-0"

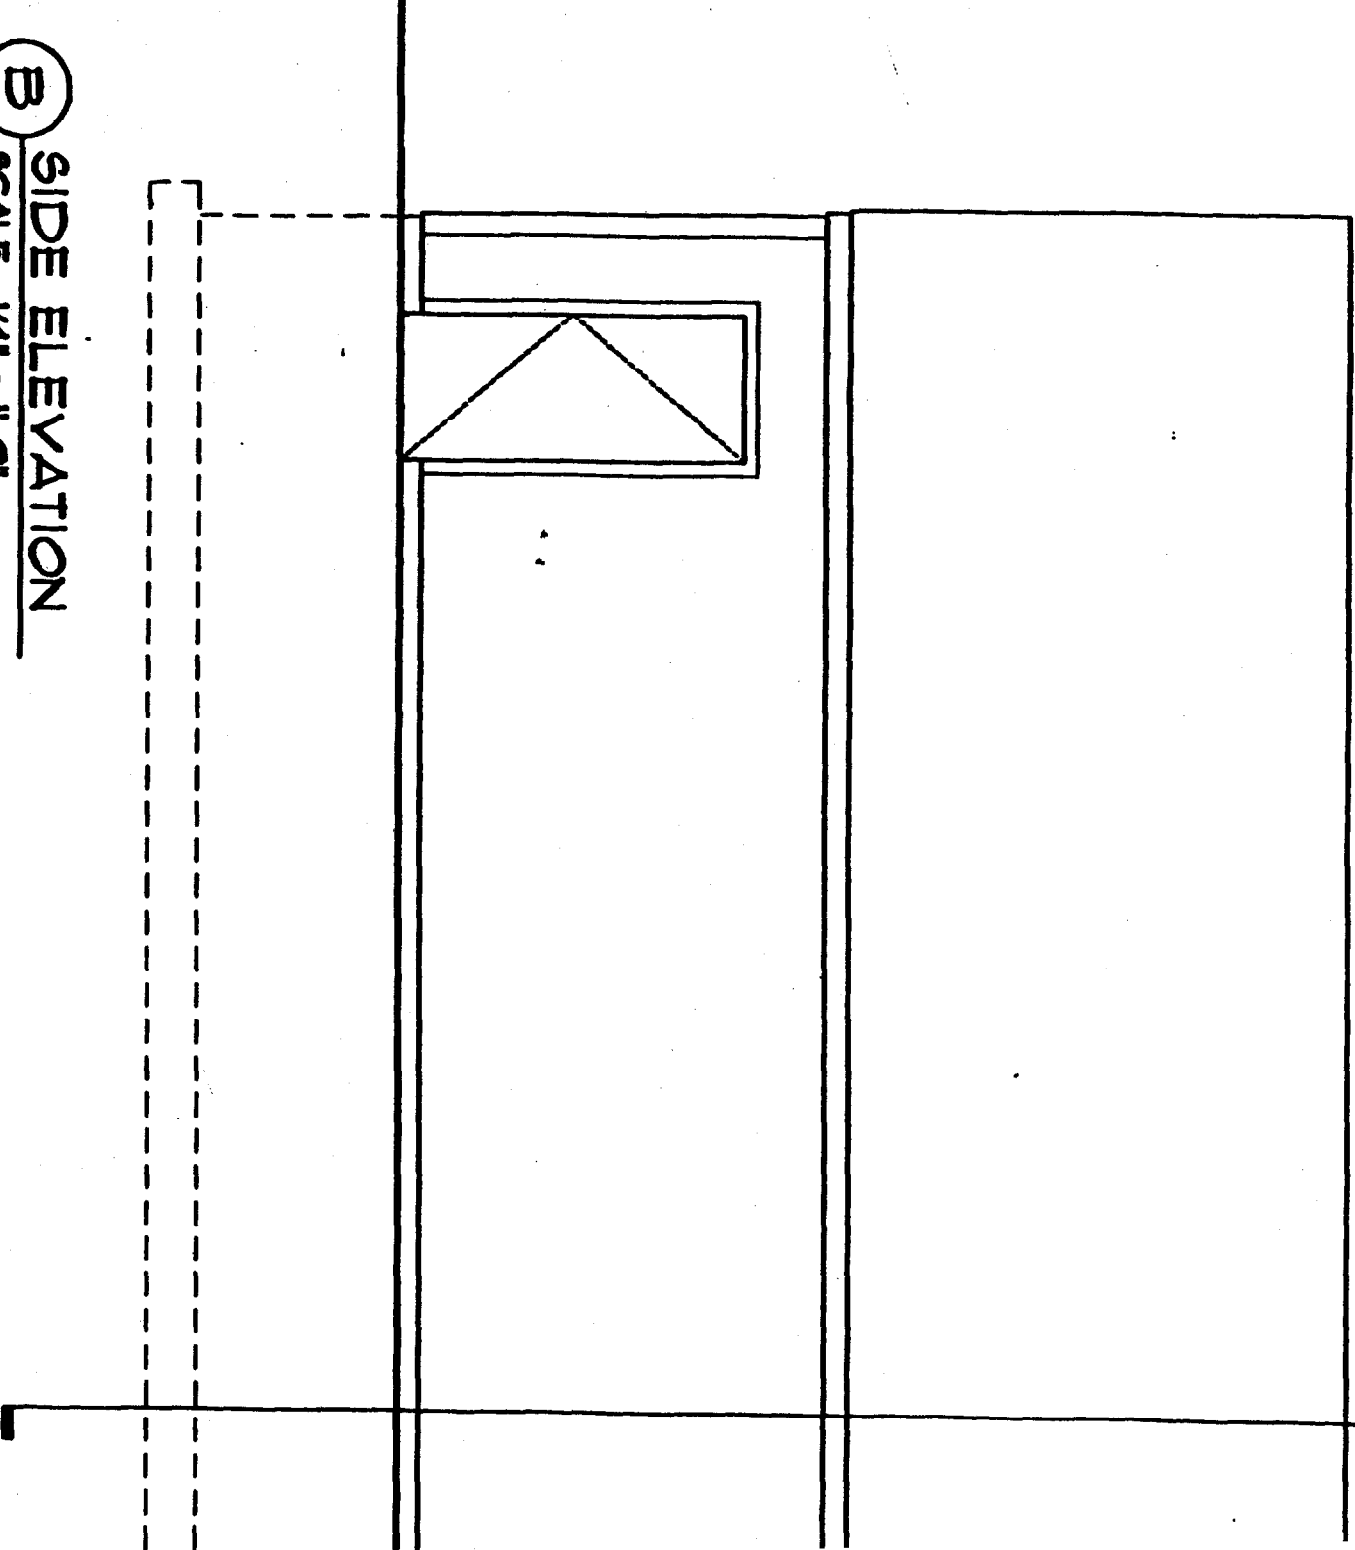

B SIDE ELEVATION
SCALE: 1/4" = 1'-0"

GARAGE PLAN
SCALE: 1/4" = 1'-0"

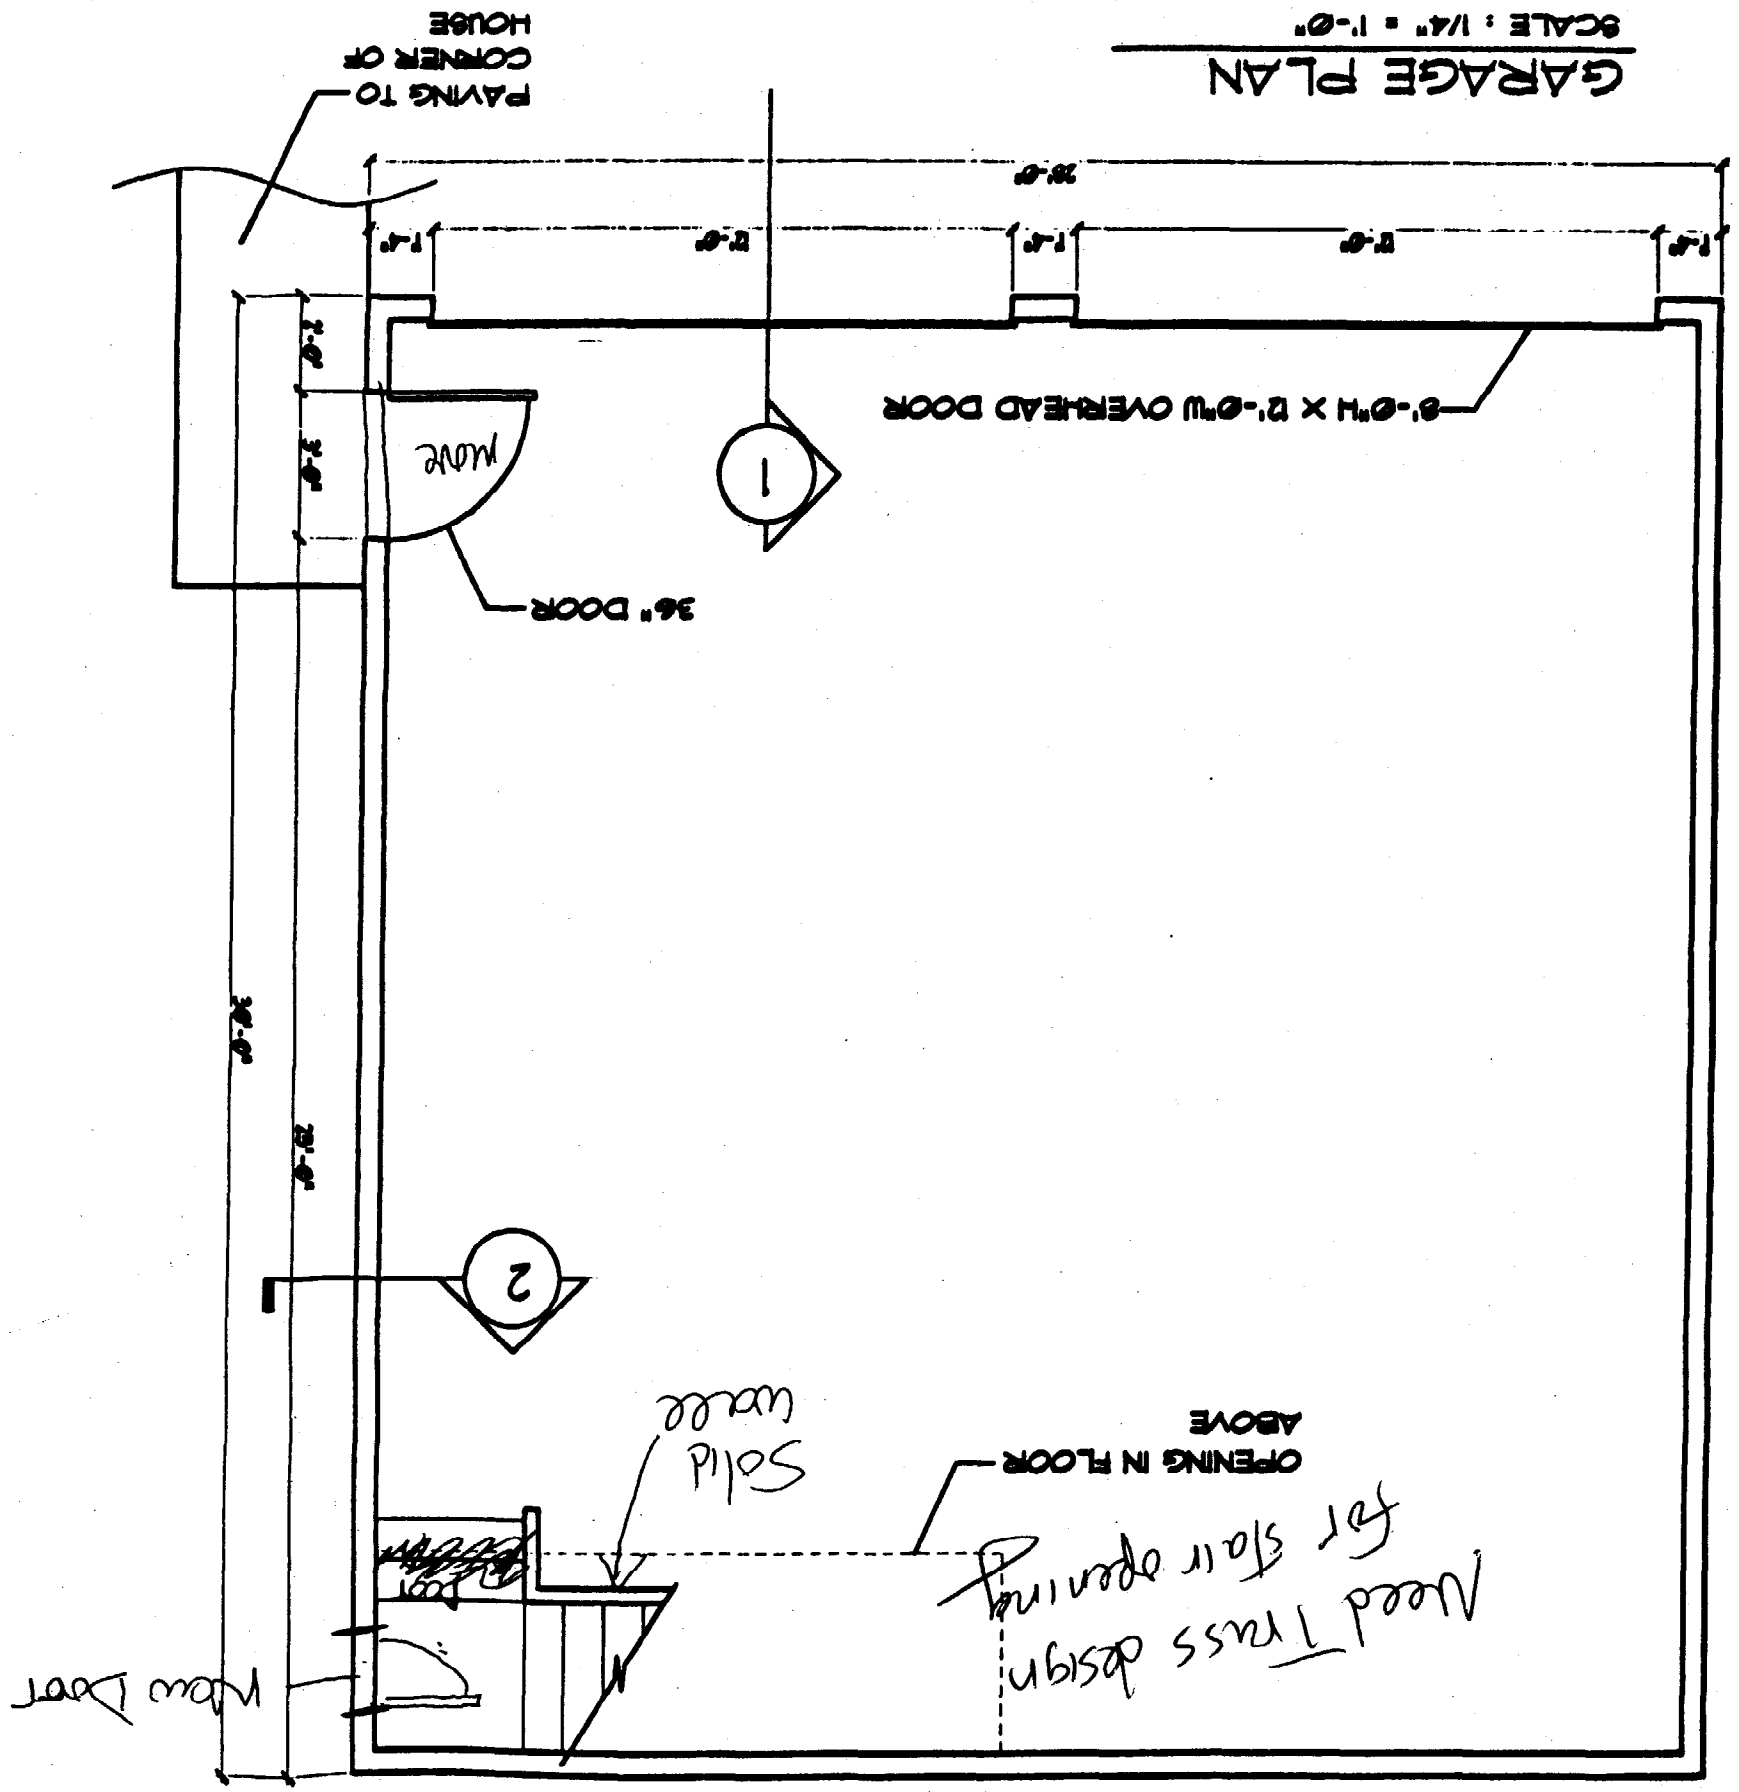

BUILDING SECTION
SCALE: 1/4" = 1'-0"

