



**EXISTING CONDITIONS
 BLDG TYPE E**
 SCALE: 1/2"=1'-0"

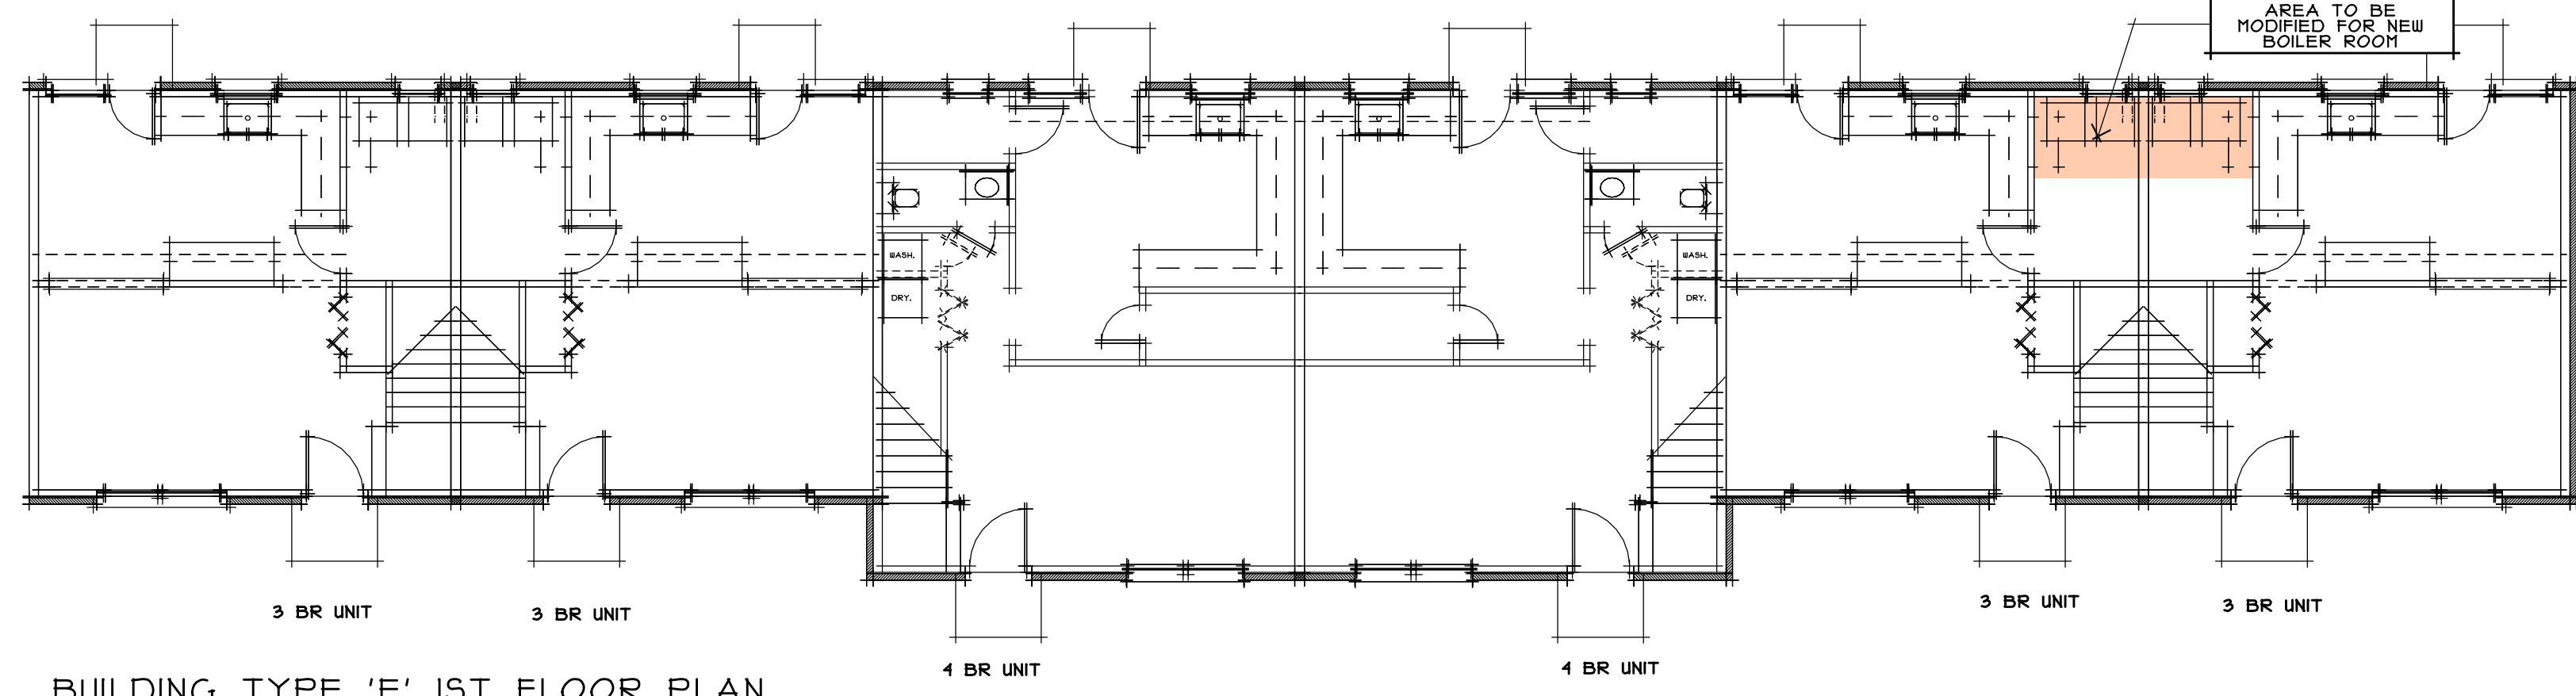

BUILDING TYPE 'E' 1ST FLOOR PLAN
 SCALE: 1/8"=1'-0"
 BUILDINGS 12, 17, 25


NEW MASONRY OPENING TO ACCOMMODATE A NEW DOOR AND FRAME. THE EXACT DOOR LOCATION TO BE DETERMINED IN FIELD.
 NEW LINTEL WILL BE REQUIRED AT MASONRY OPENING.
 NEW WOOD HEADERS TO BE INSTALLED PRIOR TO ENLARGEMENT OF OPENING. SEE FRAMING PLAN THIS SHEET.

CONTRACTOR WILL BE RESPONSIBLE FOR REMOVING EXISTING VINYL TILE WHICH CONTAINS ASBESTOS. THIS WORK IS TO BE CARRIED OUT BY A FIRM CERTIFIED AND LICENSED BY THE STATE TO PERFORM WORK OF THIS NATURE. TILE IS TO BE REMOVED TO EXPOSE THE EXISTING CONCRETE SLAB WITH INTENTION OF BEING PAINTED.

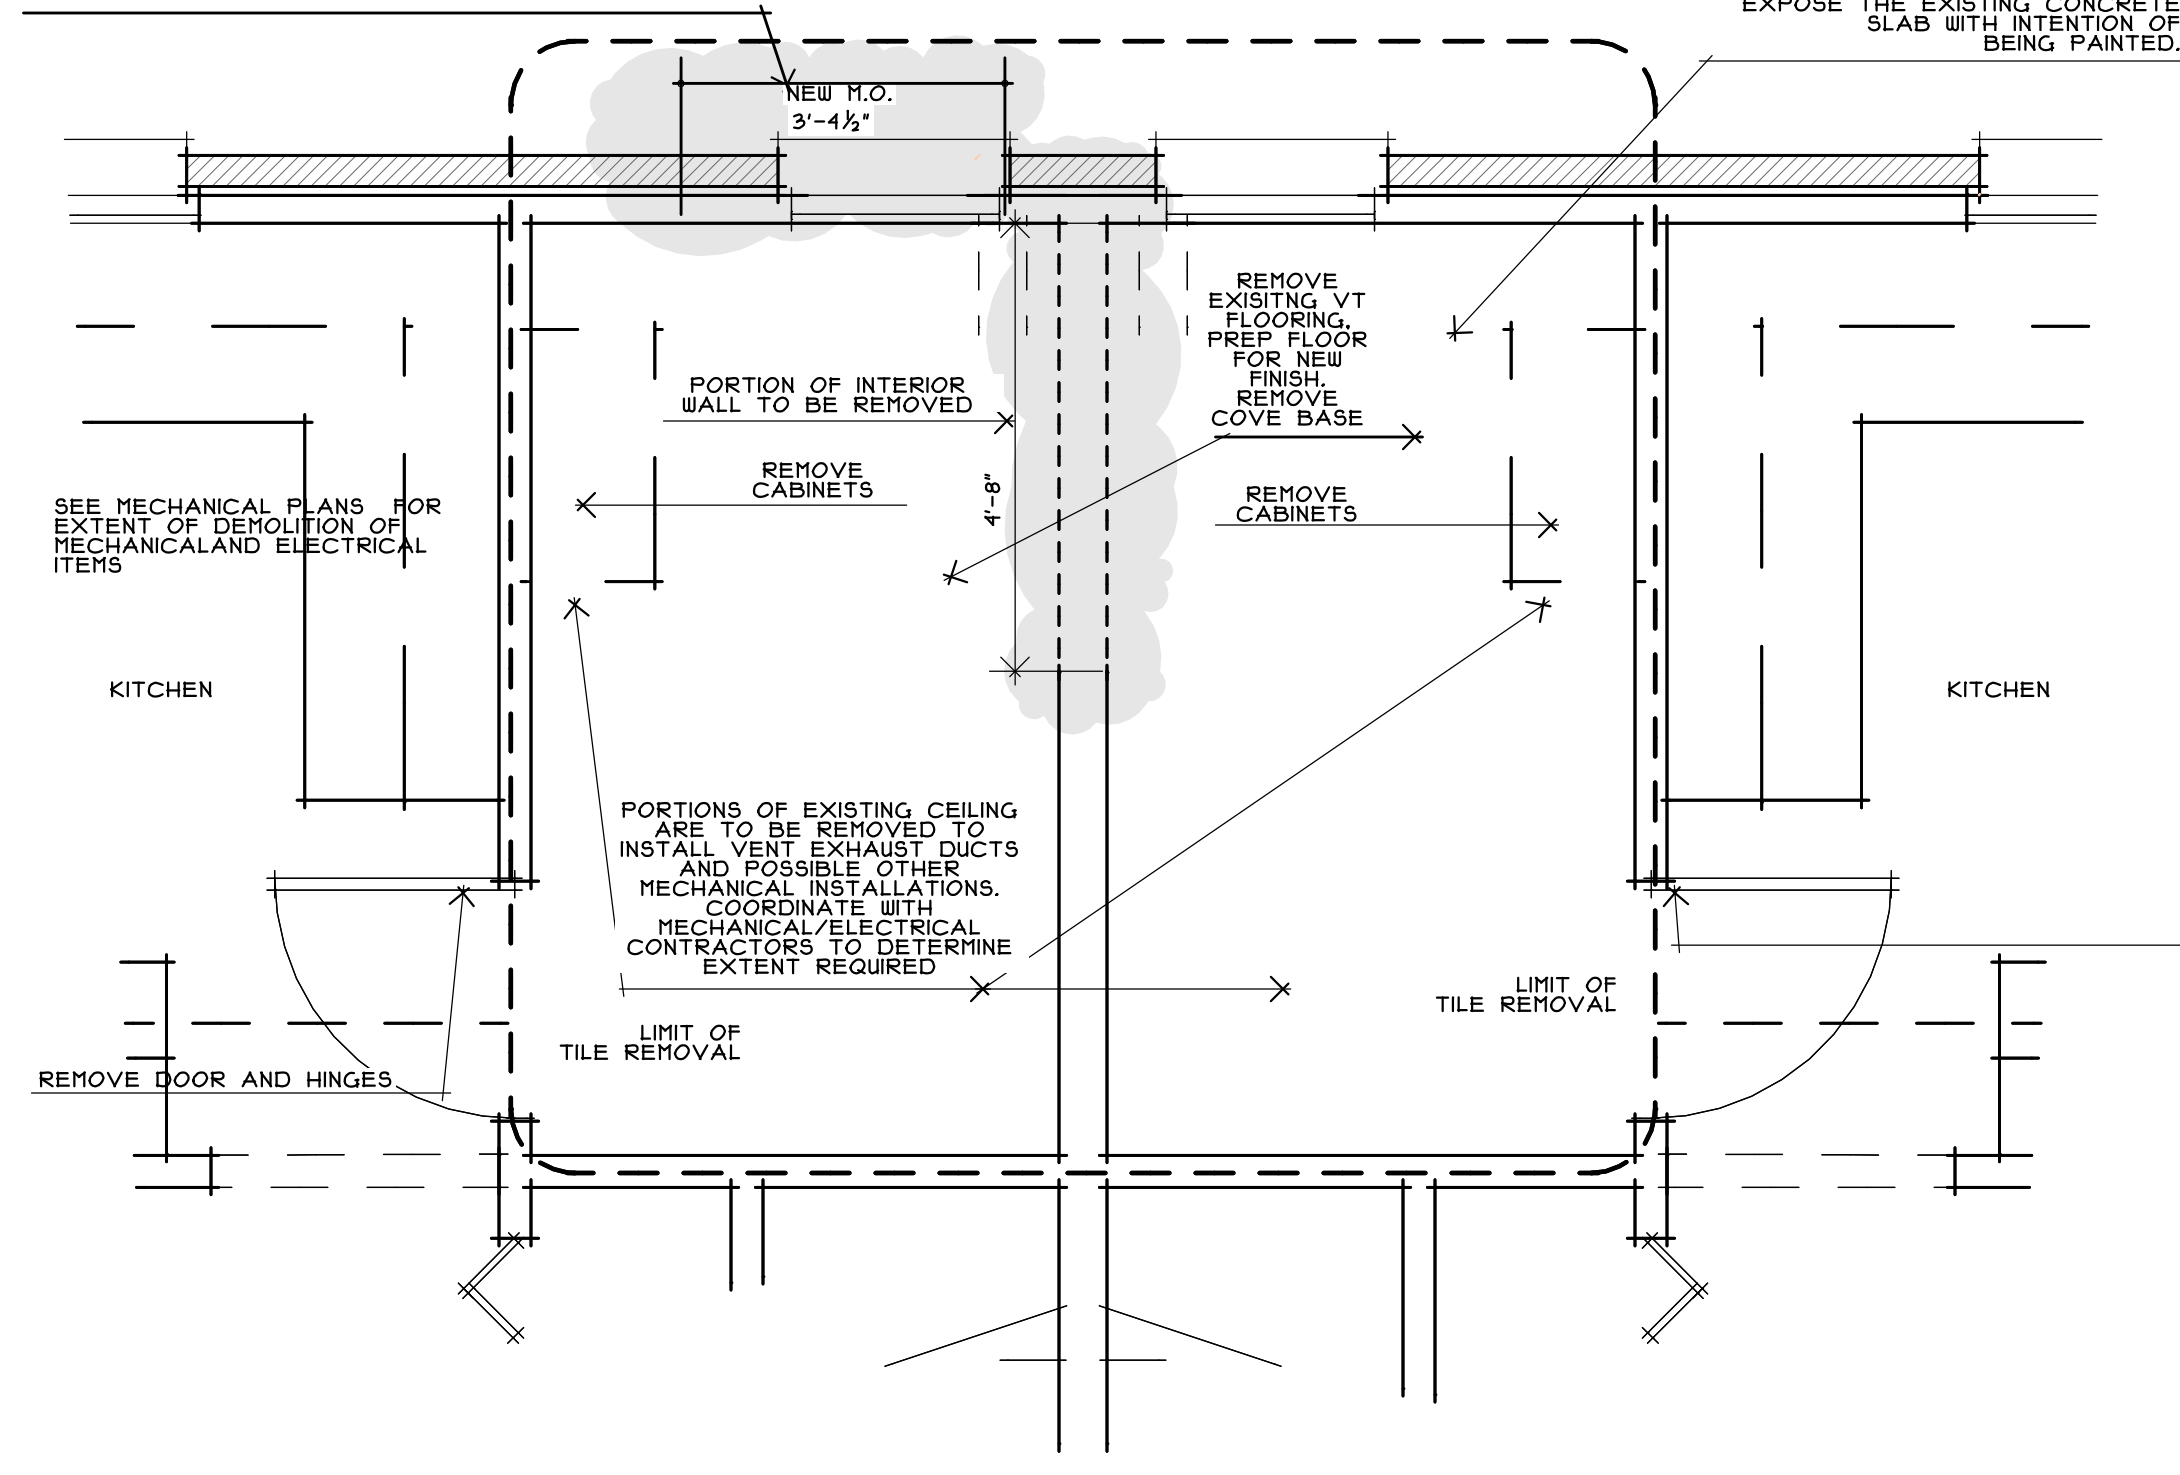


**DEMOLITION PLAN
 BLDG TYPE E**
 SCALE: 1/2"=1'-0"


CONTRACTORS TO FIELD VERIFY ACTUAL CONDITIONS.

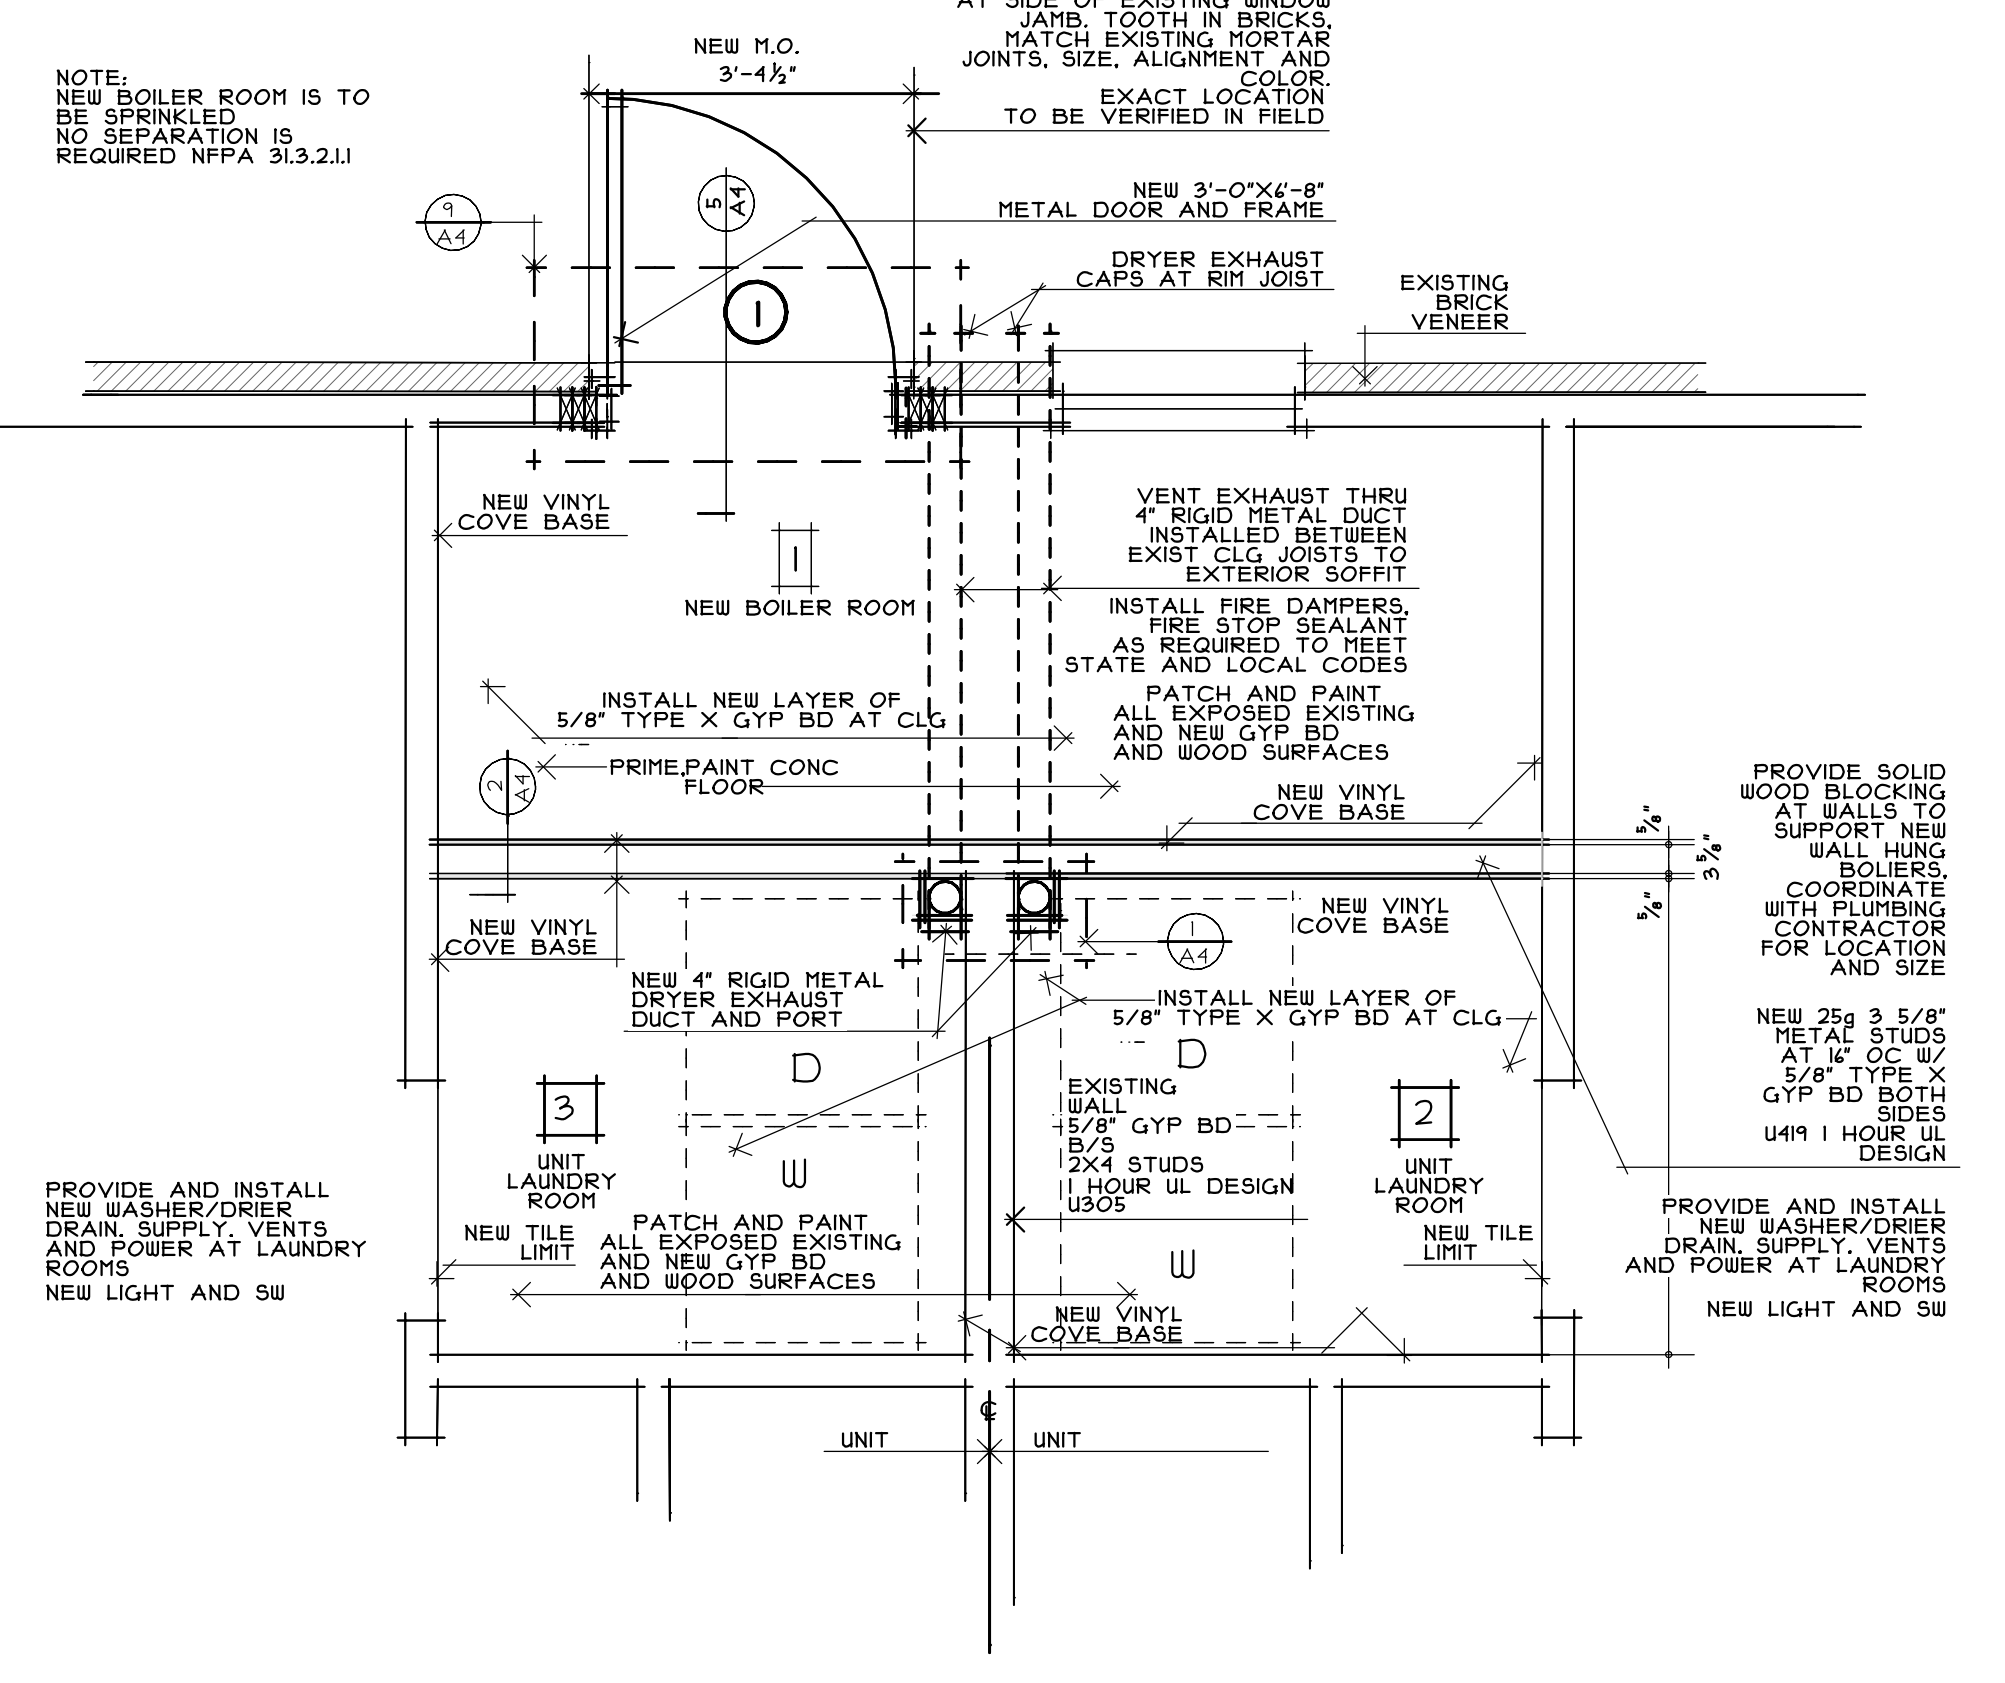


PLAN MODIFICATIONS BLDG TYPE E
 SCALE: 1/2"=1'-0"

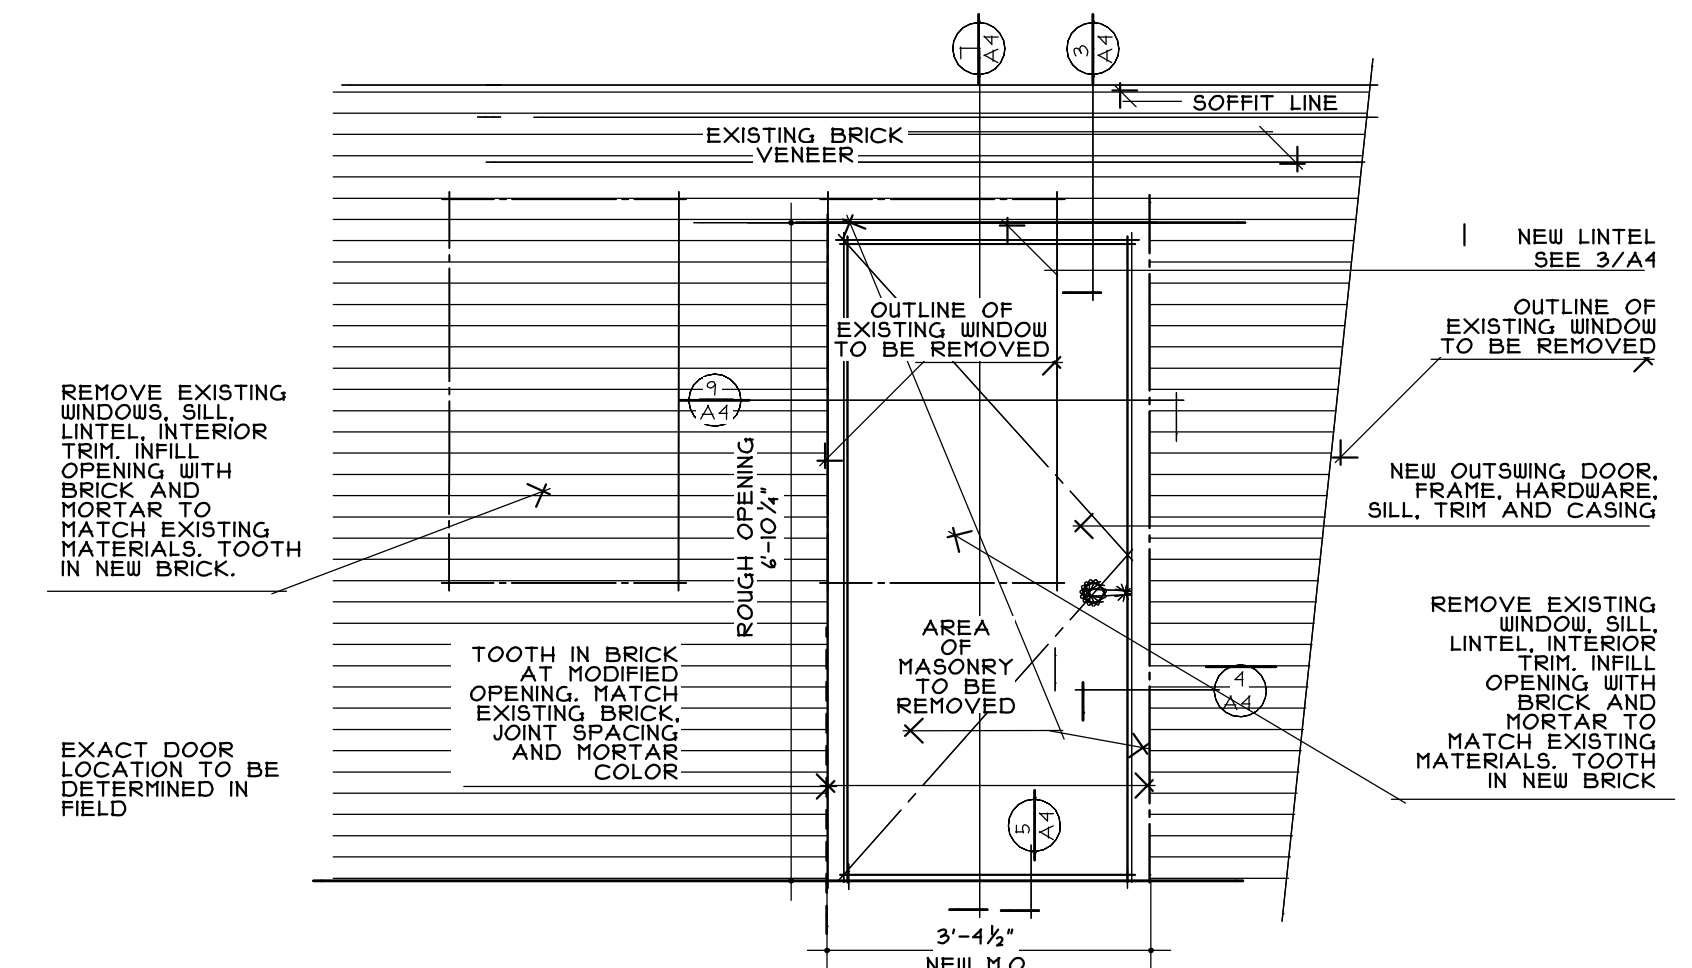

ELEVATION AT NEW REAR DOOR BUILDINGS 12, 17, 25
 SCALE: 1/2"=1'-0"

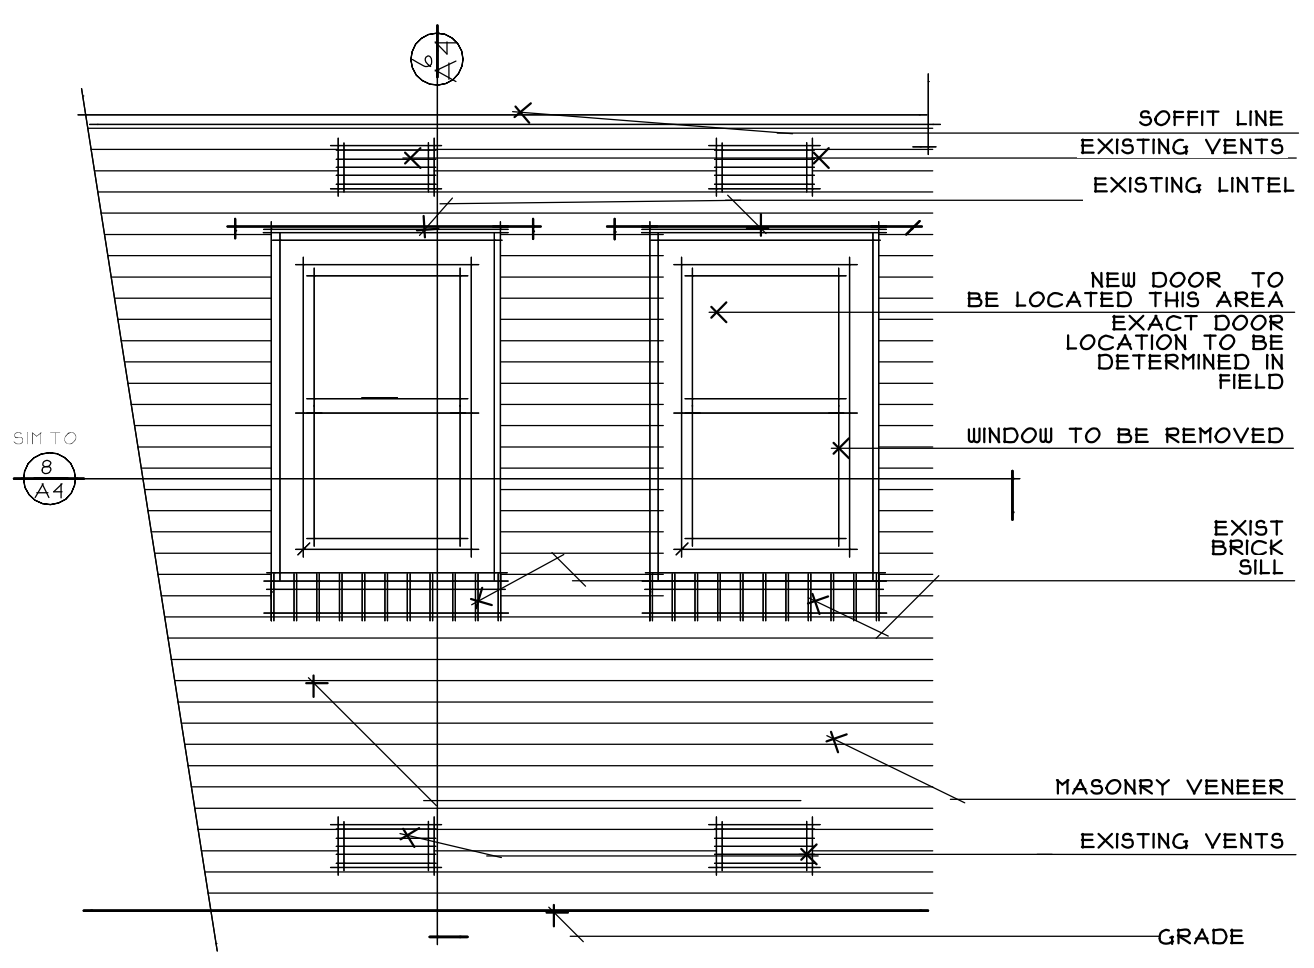

EXISTING REAR ELEVATION BUILDINGS 12, 17, 25
 SCALE: 1/2"=1'-0"

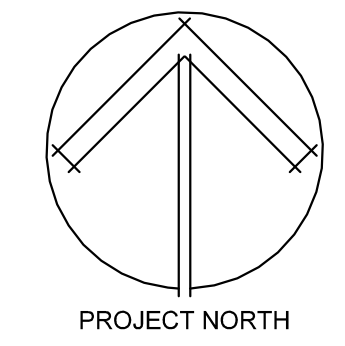

GTA.2 architects
 222 ST JOHN STREET
 TOWER X
 portland, maine 04102
 207-771-5461

ISSUED

revisions
 date
 SEPTEMBER, 2015

sheet title
**BUILDING PLAN
 DEMOLITION PLANS
 FLOOR PLAN
 ELEVATIONS**

scale
 AS NOTED
 drawn by
 SMT

project number
 1615

sheet number

A-3