



RIVERSIDE STREET

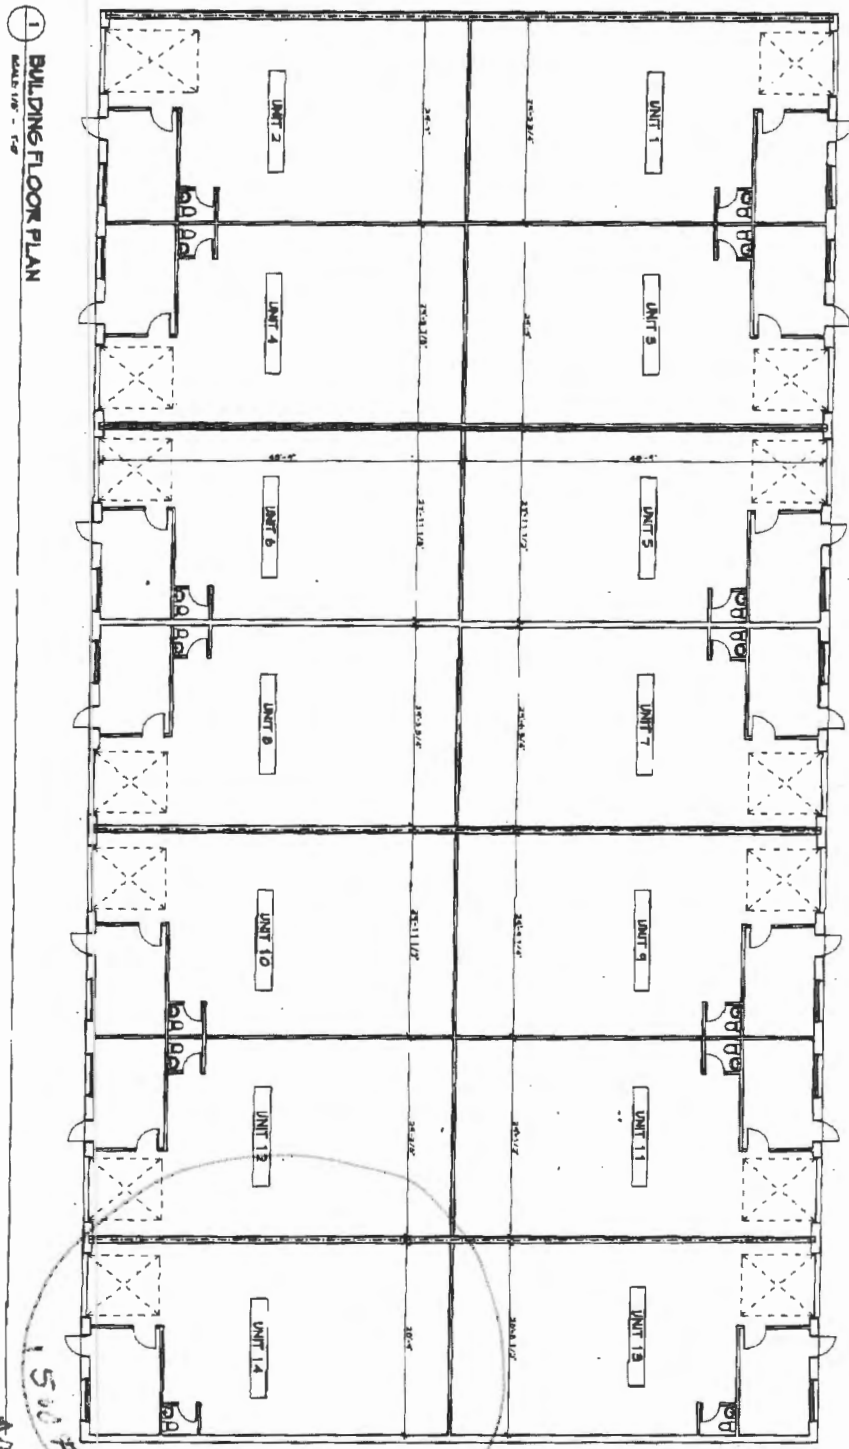

1 BUILDING FLOOR PLAN
SCALE 1/8" = 1'-0"

2 SECTION
SCALE 1/8" = 1'-0"

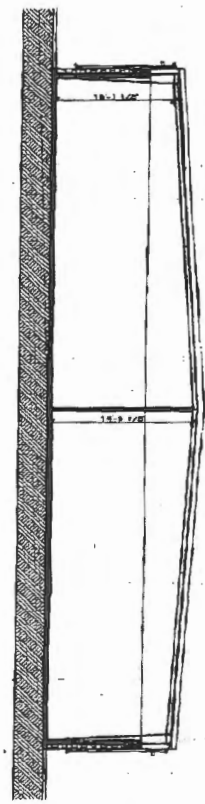

1500 sq ft
per
Appendix A 1

ONE INDUSTRIAL WAY CONDOS
1 INDUSTRIAL WAY PORTLAND, MAINE

PHIPPLES - KALENDER ARCHITECTS
1000 S. WASHINGTON ST. PORTLAND, ME 04101

OWNER OF RECORDS
AIM One Industrial Way, LLC
131 E. Cambridge St., Portland, ME 04101

DATE: 12/17/12
PROJECT: 1
SCALE: 1/8" = 1'-0"

APPENDIX A 1