


GRANT HAYS  
ASSOCIATES

ARCHITECTURE & INTERIOR DESIGN  
P.O. BOX 6179 FALMOUTH MAINE 04103  
207.871.5900 www.granthays.com

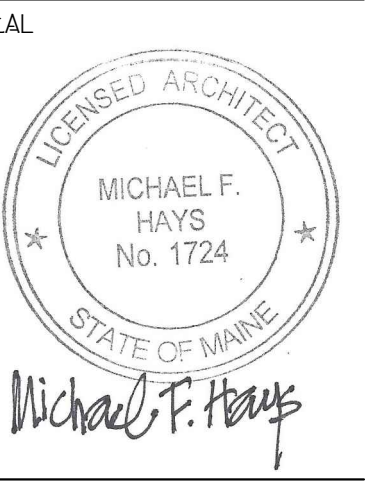

REV/NO/DATE

PROJECT NAME

foundation  
BREWING COMPANY  
EXPANSION

PORTLAND, MAINE 04103

ONE INDUSTRIAL WAY

SHEET

DEMOLITION  
PLAN

DATE  
15 MAR '16

SCALE  
1/8"=1'-0"

DRAWN  
MFH/mgk


JOB NO.  
160201

SHEET  
A2

COPYRIGHT  
REPRODUCTION OR RELIEF OF THIS  
DOCUMENT WITHOUT WRITTEN  
PERMISSION FROM GRANT HAYS  
ASSOCIATES IS PROHIBITED.


DEMOLITION LEGEND

- |  |  |
|--|--|
| 1 REMOVE INTERIOR WALLS, INCLUDING DOOR & FRAME, CEILING FRAMING, FINISHES, AND ANY ASSOCIATED PLUMBING, ELECTRICAL, AND SPRINKLER DROPS. MAINTAIN SPRINKLER COVERAGE AT HIGH CEILING AREA ABOVE.                    | 8 REMOVE PLUMBING FIXTURES. SALVAGE FOR RELOCATION PER OWNER DIRECTION.  |
| 2 REMOVE INTERIOR WALLS, INCLUDING DOOR & FRAME, CEILING FRAMING, FINISHES, PLUMBING FIXTURES, AND ANY ASSOCIATED PLUMBING, ELECTRICAL, AND SPRINKLER DROPS. MAINTAIN SPRINKLER COVERAGE AT HIGH CEILING AREA ABOVE. | 9 REMOVE INTERIOR WALLS, INCLUDING DOOR & FRAME, AND ANY ASSOCIATED PLUMBING, AND ELECTRICAL. SALVAGE DOOR AND FRAME FOR RELOCATION. MAINTAIN EXISTING CEILING FRAMING AND FINISHES. SEE PROPOSED FLOOR PLAN FOR STRUCTURAL MODIFICATIONS. |
| 3 REMOVE DOOR AND FRAME. INFILL WALL TO MATCH ADJACENT CONSTRUCTION. PATCH FINISHED TO MATCH ADJACENT SURFACES.  | 10 REMOVE INTERIOR WALLS, INCLUDING DOOR & FRAME, FINISHES, PLUMBING FIXTURES, AND ANY ASSOCIATED ELECTRICAL. SEE PROPOSED FLOOR PLAN FOR NEW BATHROOM.  |
| 4 REMOVE ROUGH-FRAMED/PLYWOOD STORAGE AREA IN ITS ENTIRETY. PATCH FINISHES TO MATCH ADJACENT SURFACES.   | 11 NO WORK (NIC).  |
| 5 REMOVE INTERIOR WALL AND DOOR/FRAME. SALVAGE DOOR/FRAME FOR OWNER - STORE AS DIRECTED ON SITE.   |  |
| 6 REMOVE INTERIOR WALL, INCLUDING ANY ASSOCIATED PLUMBING & ELECTRICAL. PATCH FINISHES TO MATCH ADJACENT SURFACE.  |  |
| 7 REMOVE INTERIOR WALL FOR NEW FORKLIFT OPENING.   |  |

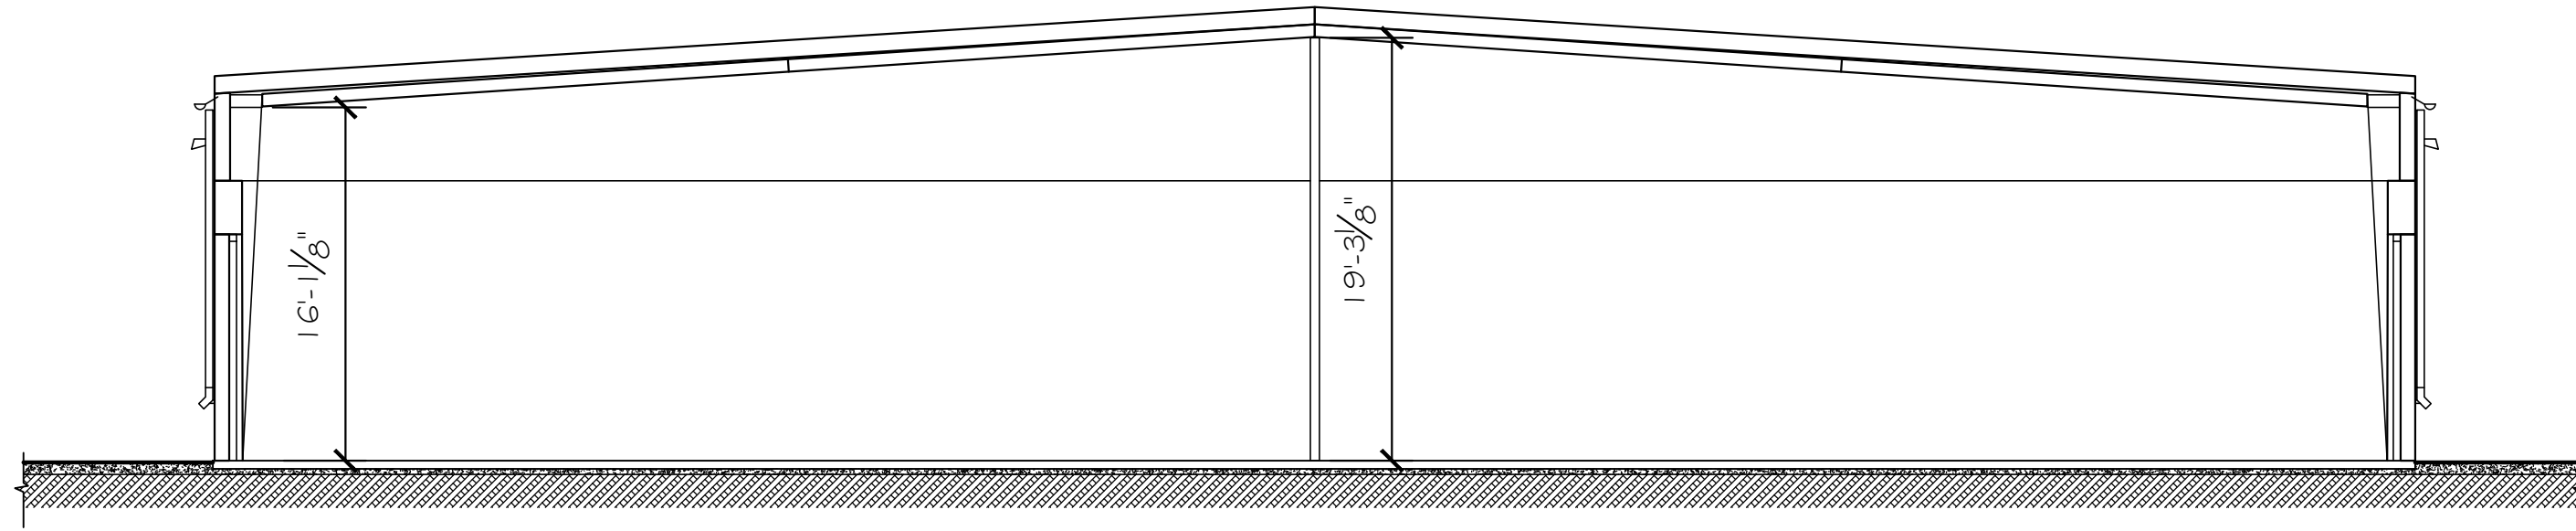

EXISTING BUILDING SECTION  
SCALE: 1/8" = 1'-0"

INDUSTRIAL WAY

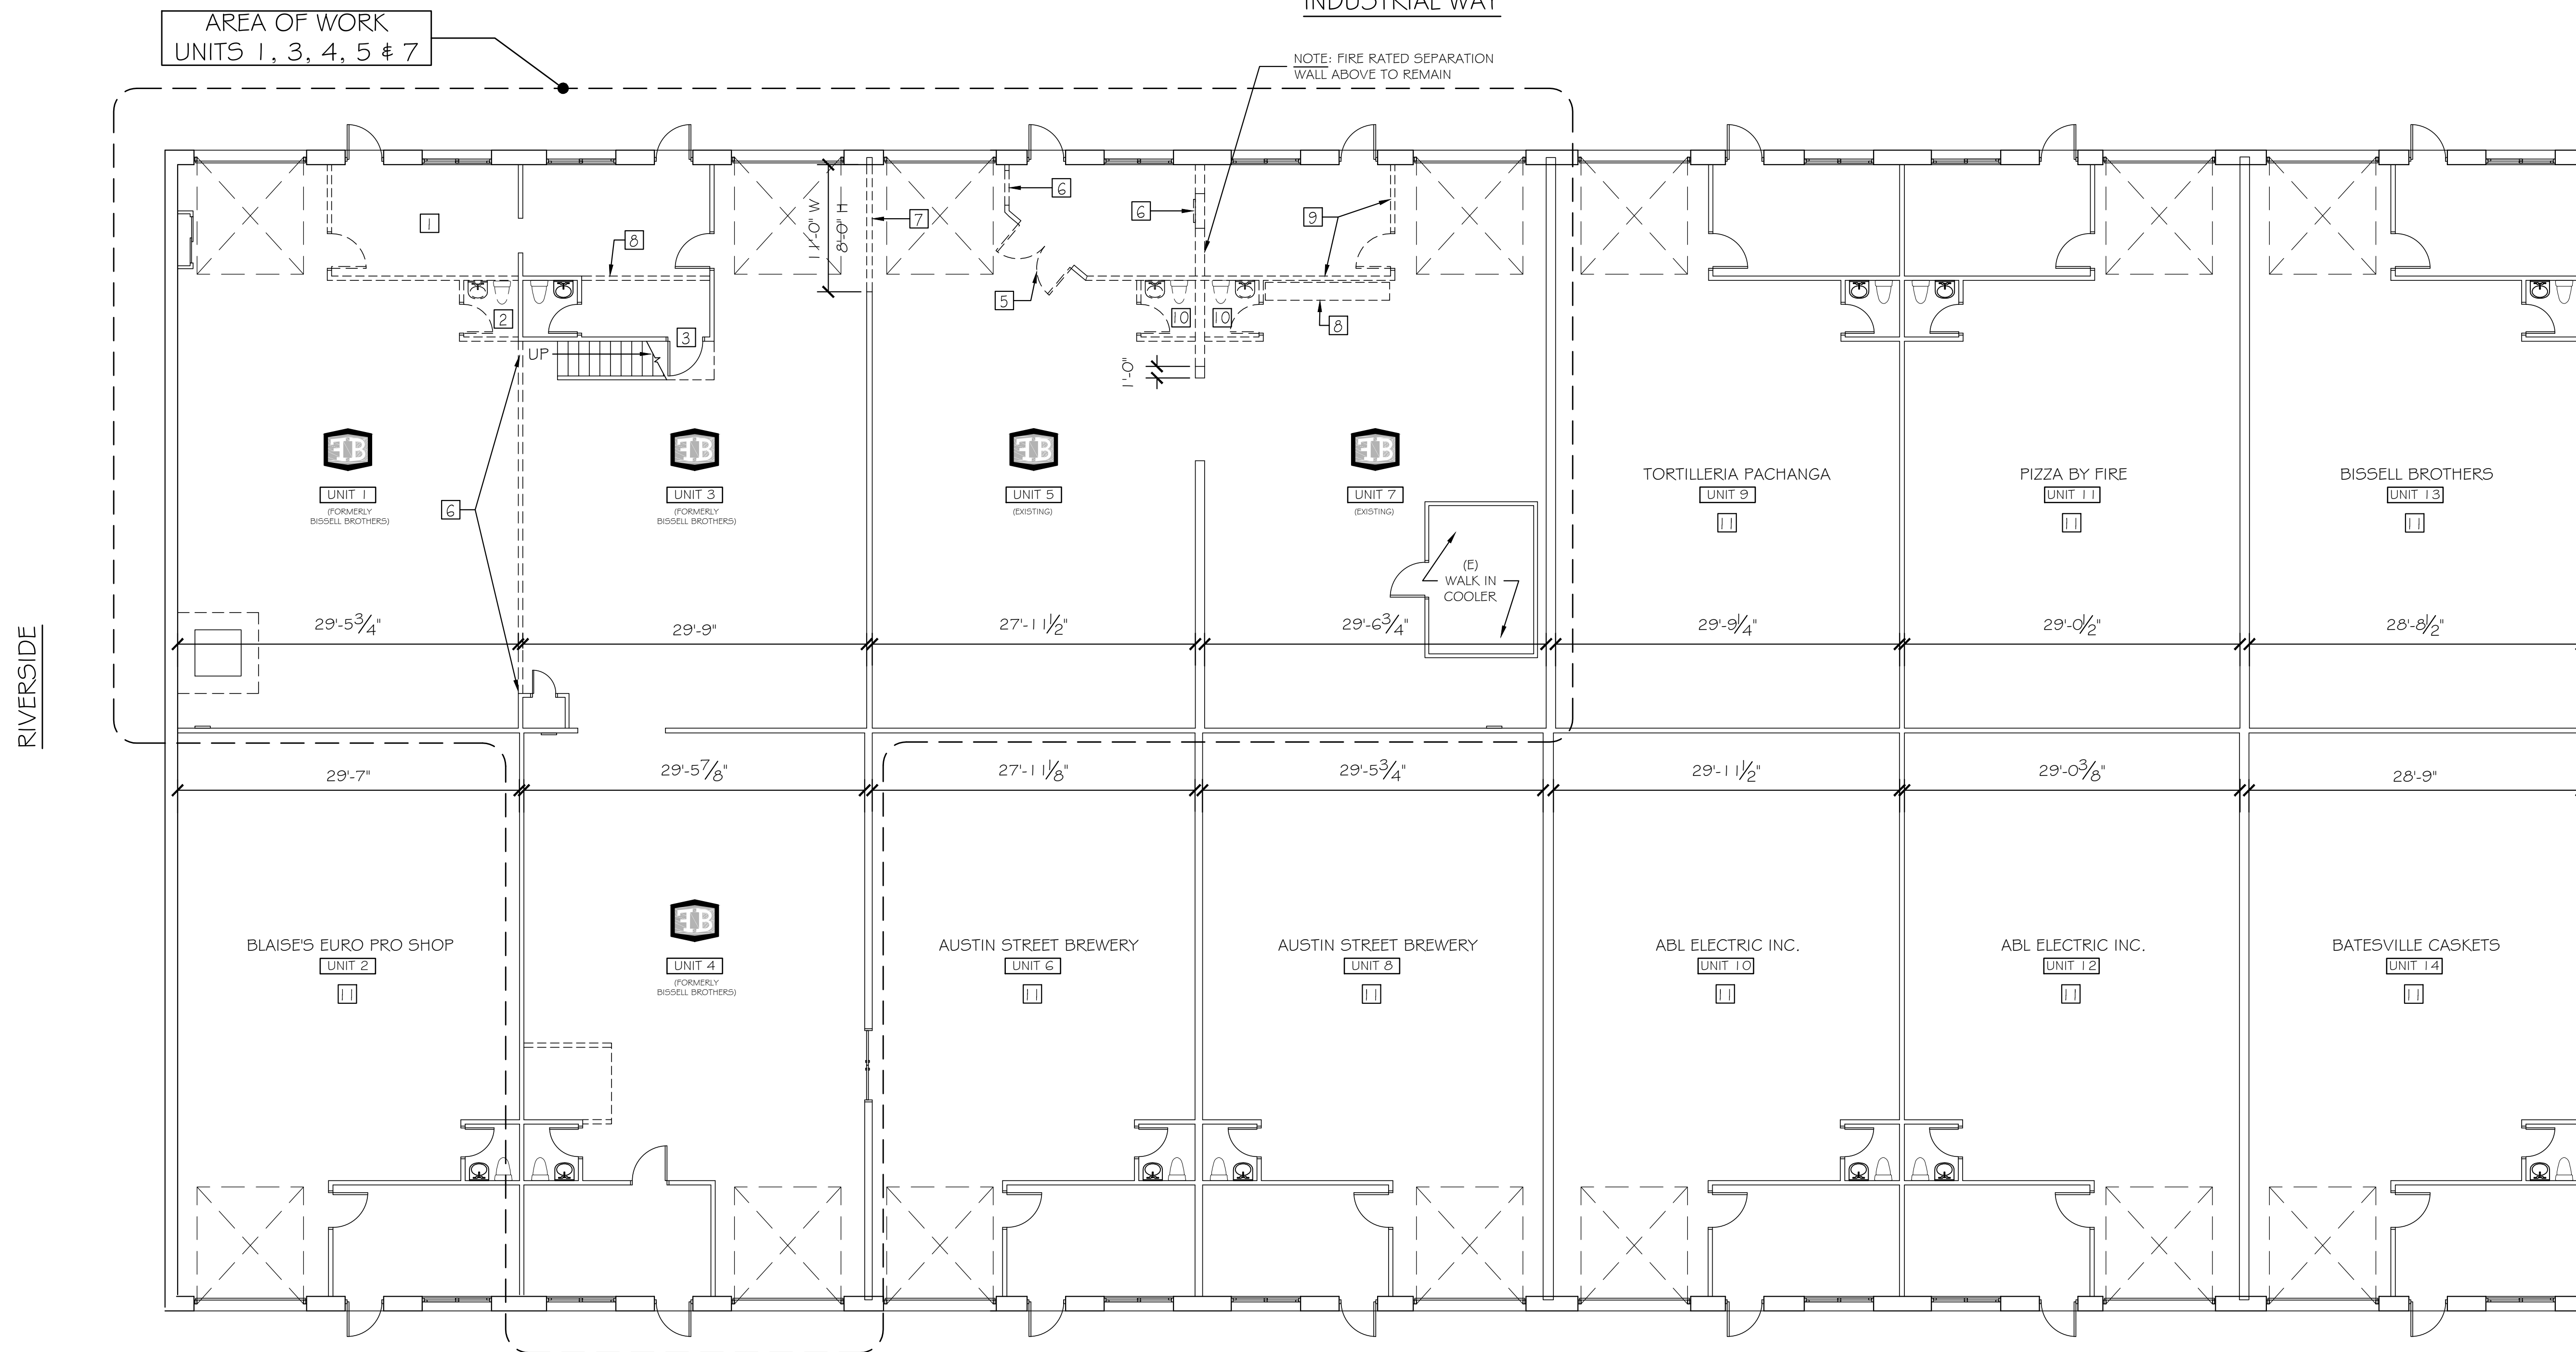

DEMOLITION FLOOR PLAN  
SCALE: 1/8" = 1'-0"

