





ONE INDUSTRIAL WAY CONDOS
 1 INDUSTRIAL WAY
 PORTLAND, MAINE

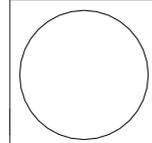

ANNE CALLENDER, R.A.
 DATE:

WHIPPLE —
 CALLENDER
 ARCHITECTS

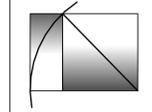

P.O. BOX 1276
 PORTLAND, ME 04104
 P 207.715.2696
 F 207.715.3631
 www.whipplecallender.com

OWNER OF
 RECORD

AIM One
 Industrial Way,
 LLC


531 E.
 Chapman Ave.
 Orange, CA
 92866

DATE:
 12/19/12


DRAWN BY:
 AEG

SHEET TITLE:
 BUILDING PLAN AND
 SECTION FOR
 CONDOMINIUM
 DOCUMENTATION

A 1

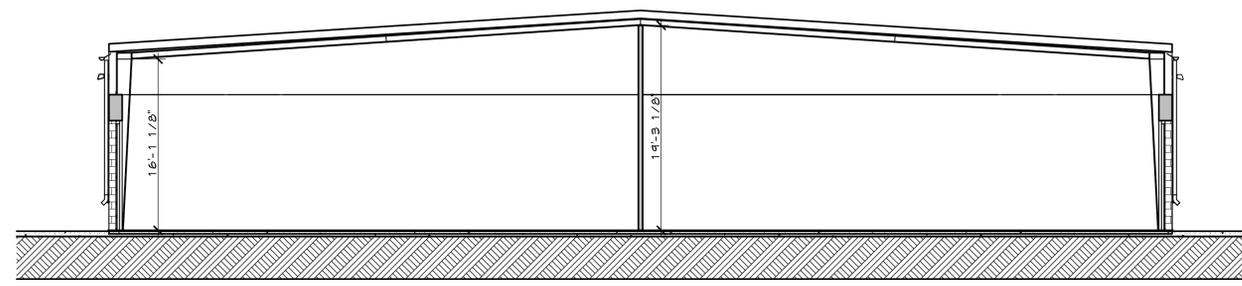

2 SECTION
 SCALE: 1/8" = 1'-0"

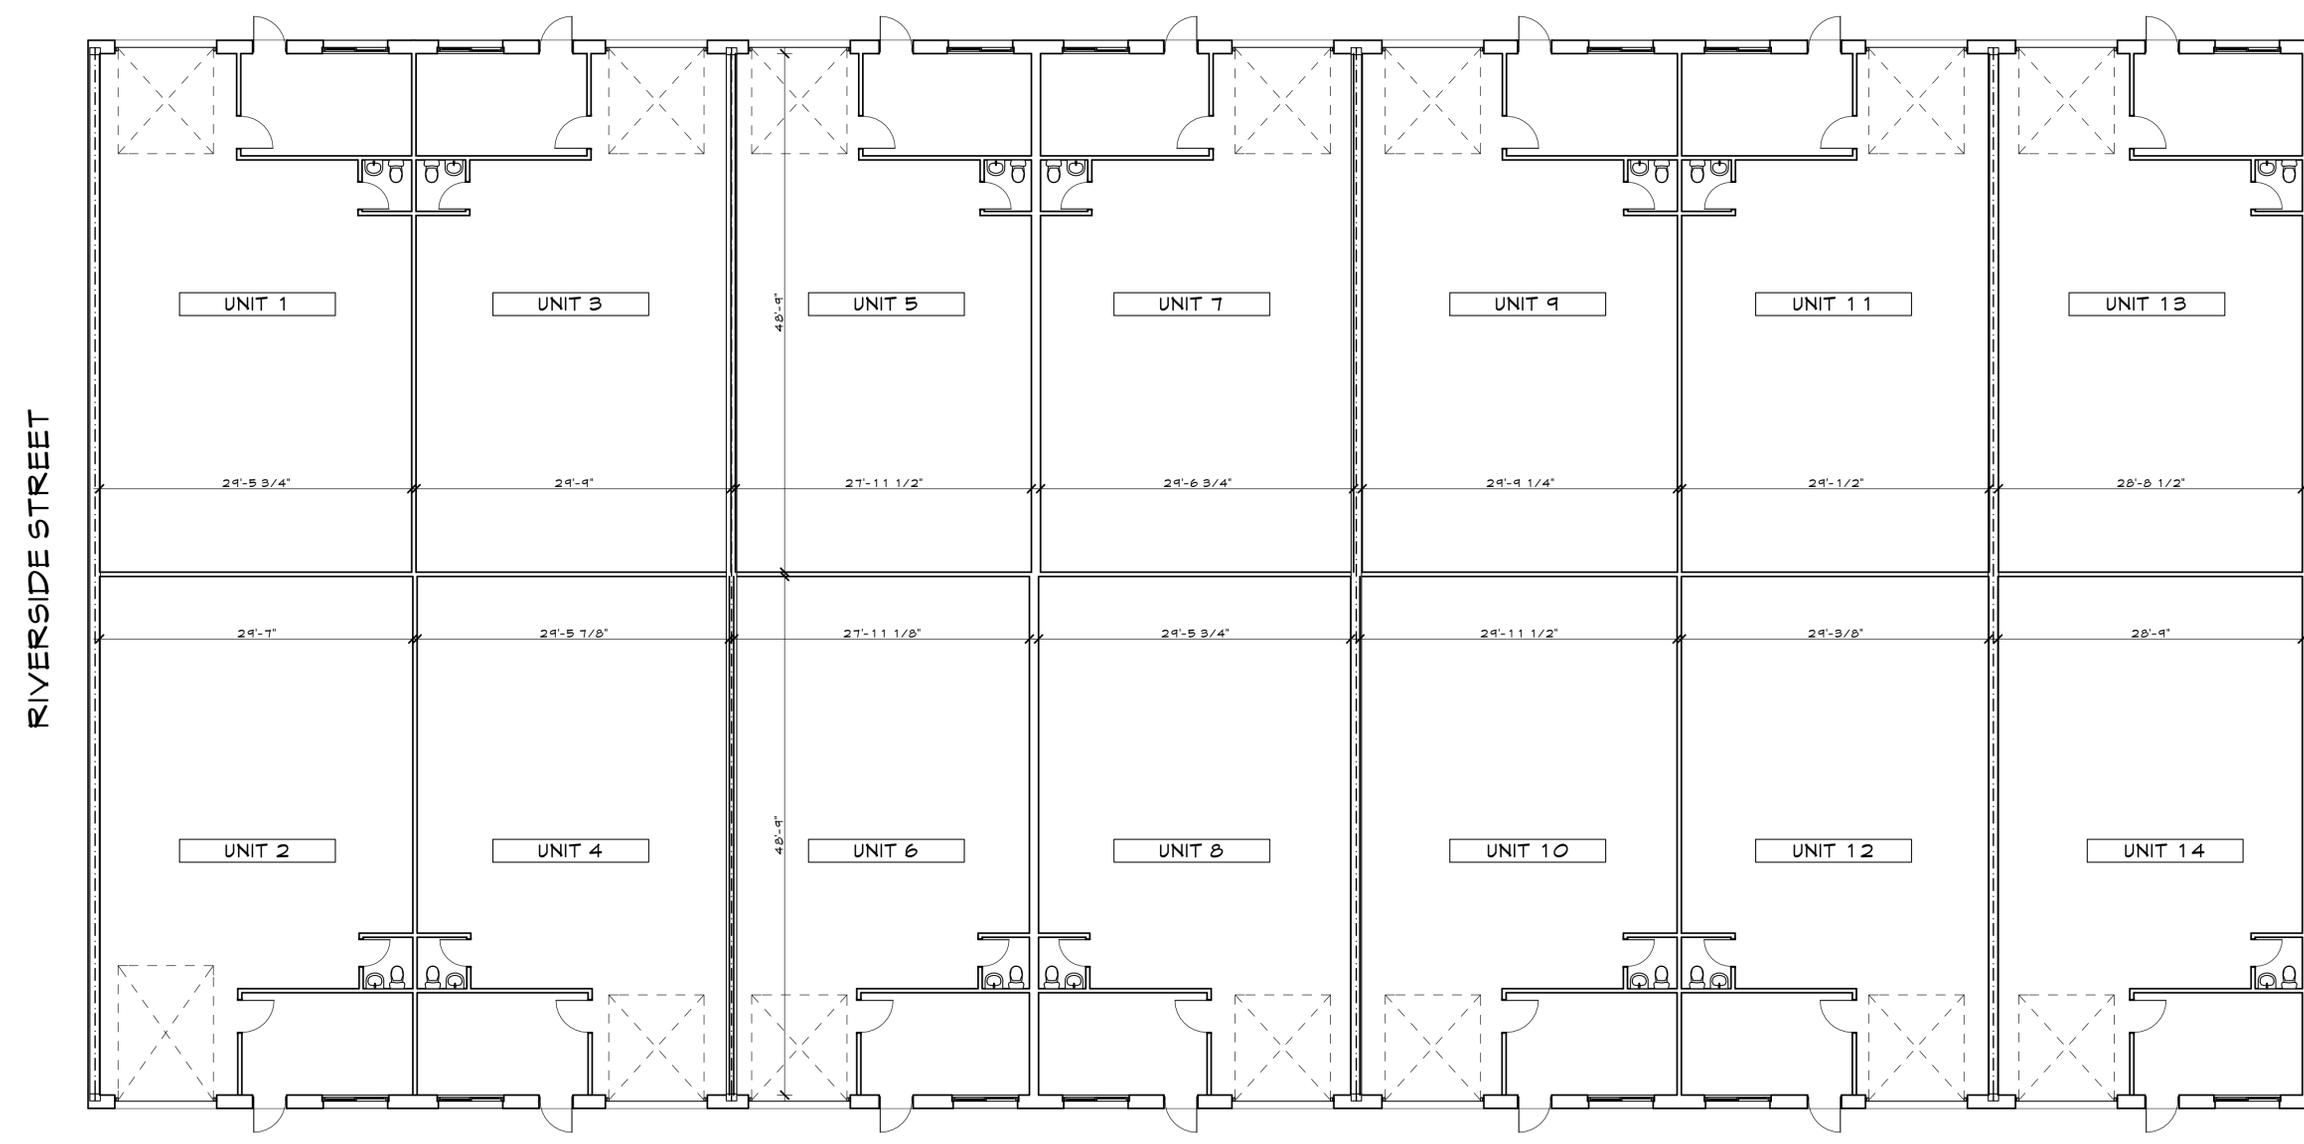

1 BUILDING FLOOR PLAN
 SCALE: 1/8" = 1'-0"

THIS DRAWING IS AN INSTRUMENT OF SERVICE AND SHALL REMAIN THE PROPERTY OF WHIPPLE CALLENDER ARCHITECTS. IT SHALL NOT BE USED FOR ANY OTHER PURPOSE THAT FOR WHICH IT IS SPECIFICALLY FURNISHED.