






*Replace with sliding glass door
We do not need to change the header*

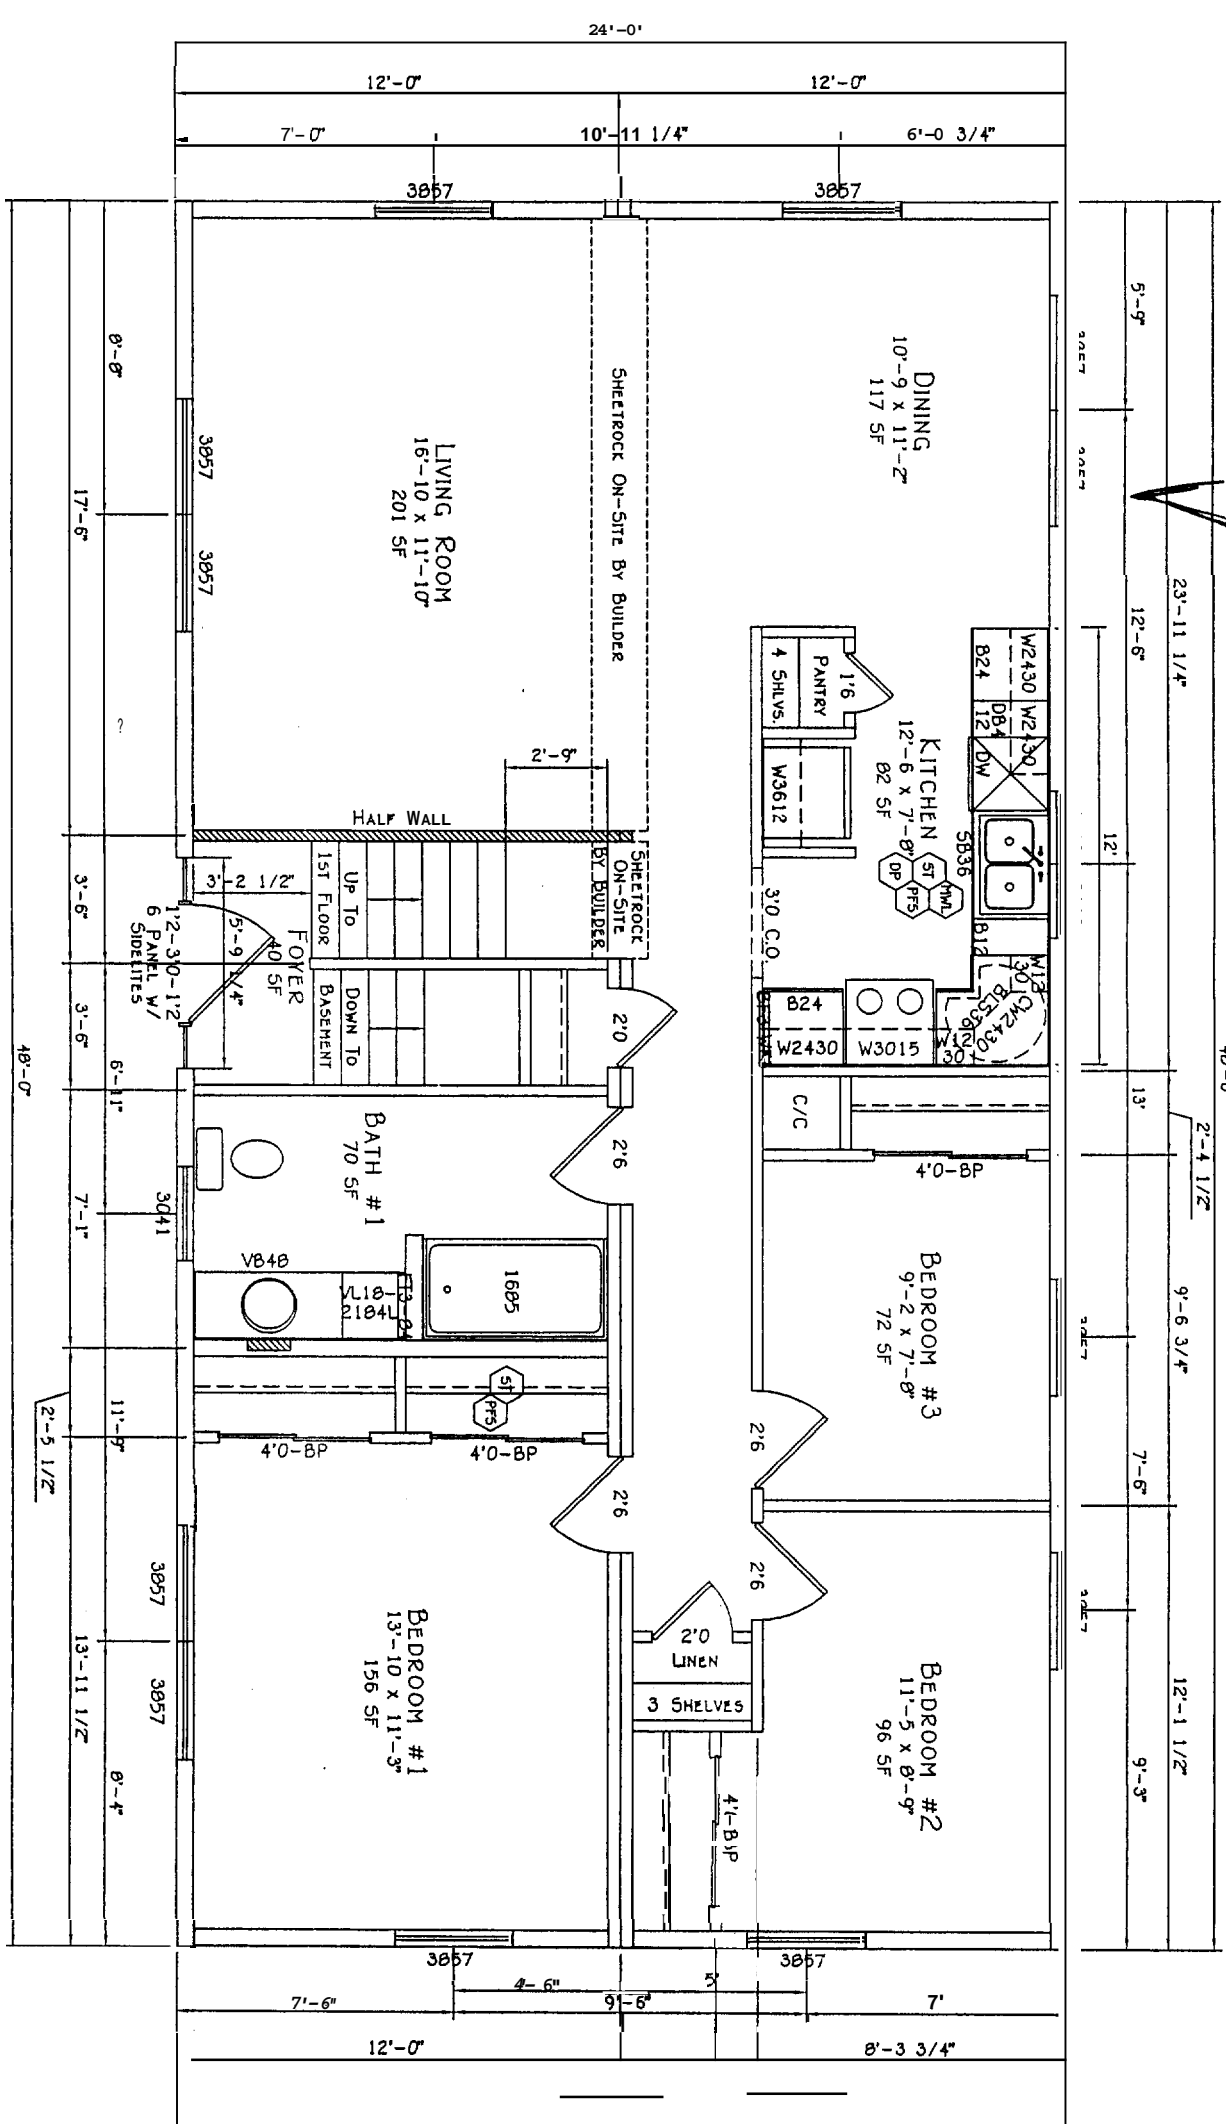

STATE LABEL = 
 DATA PLATE = 
 THIRD PARTY LABEL = 
 MAINE WARRANTEE LABEL = 

FIRST FLOOR PLAN

DO NOT SCALE DRAWINGS! ALL DIMENSIONS MUST BE VERIFIED ON SITE BY CONTRACTOR/BUILDER. ALL DIMENSIONAL VARIATIONS MUST BE IMMEDIATELY REPORTED TO WATERFORD HOMES, LLC. ALL DRAWINGS, SPECIFICATIONS, AND NOTES THEREON ARE INSTRUMENTS OF SERVICE ONLY AND REMAIN THE PROPERTY OF YOU. THE REPRODUCTION OR UNAUTHORIZED USE OF THESE DOCUMENTS FOR ANY OTHER PURPOSE WITHOUT PRIOR WRITTEN AUTHORIZATION BY WATERFORD HOMES, LLC IS STRICTLY PROHIBITED. ALL RIGHTS RESERVED. THIS DESIGN IS COPYRIGHTED!


REVISIONS

#	DESCRIPTION	DATE	BY	CHK BY
1	PRODUCTION	08-27-04	SA	
2				
3				
4				
5				


WATERFORD HOMES, LLC

10000 WATERFORD DRIVE
 PORTLAND, MAINE 04106


TEAL	BUILDER	DRAWN BY	DATE	TITLE
	CUSTOMER	RMP	8-16-04	SCALE
		CHECKED BY		3/16" = 1'-0"
		SERIAL NUMBER	1008	SHEET
				FPI

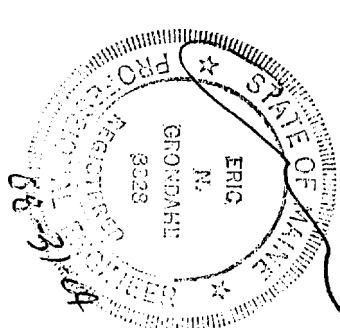

New Door

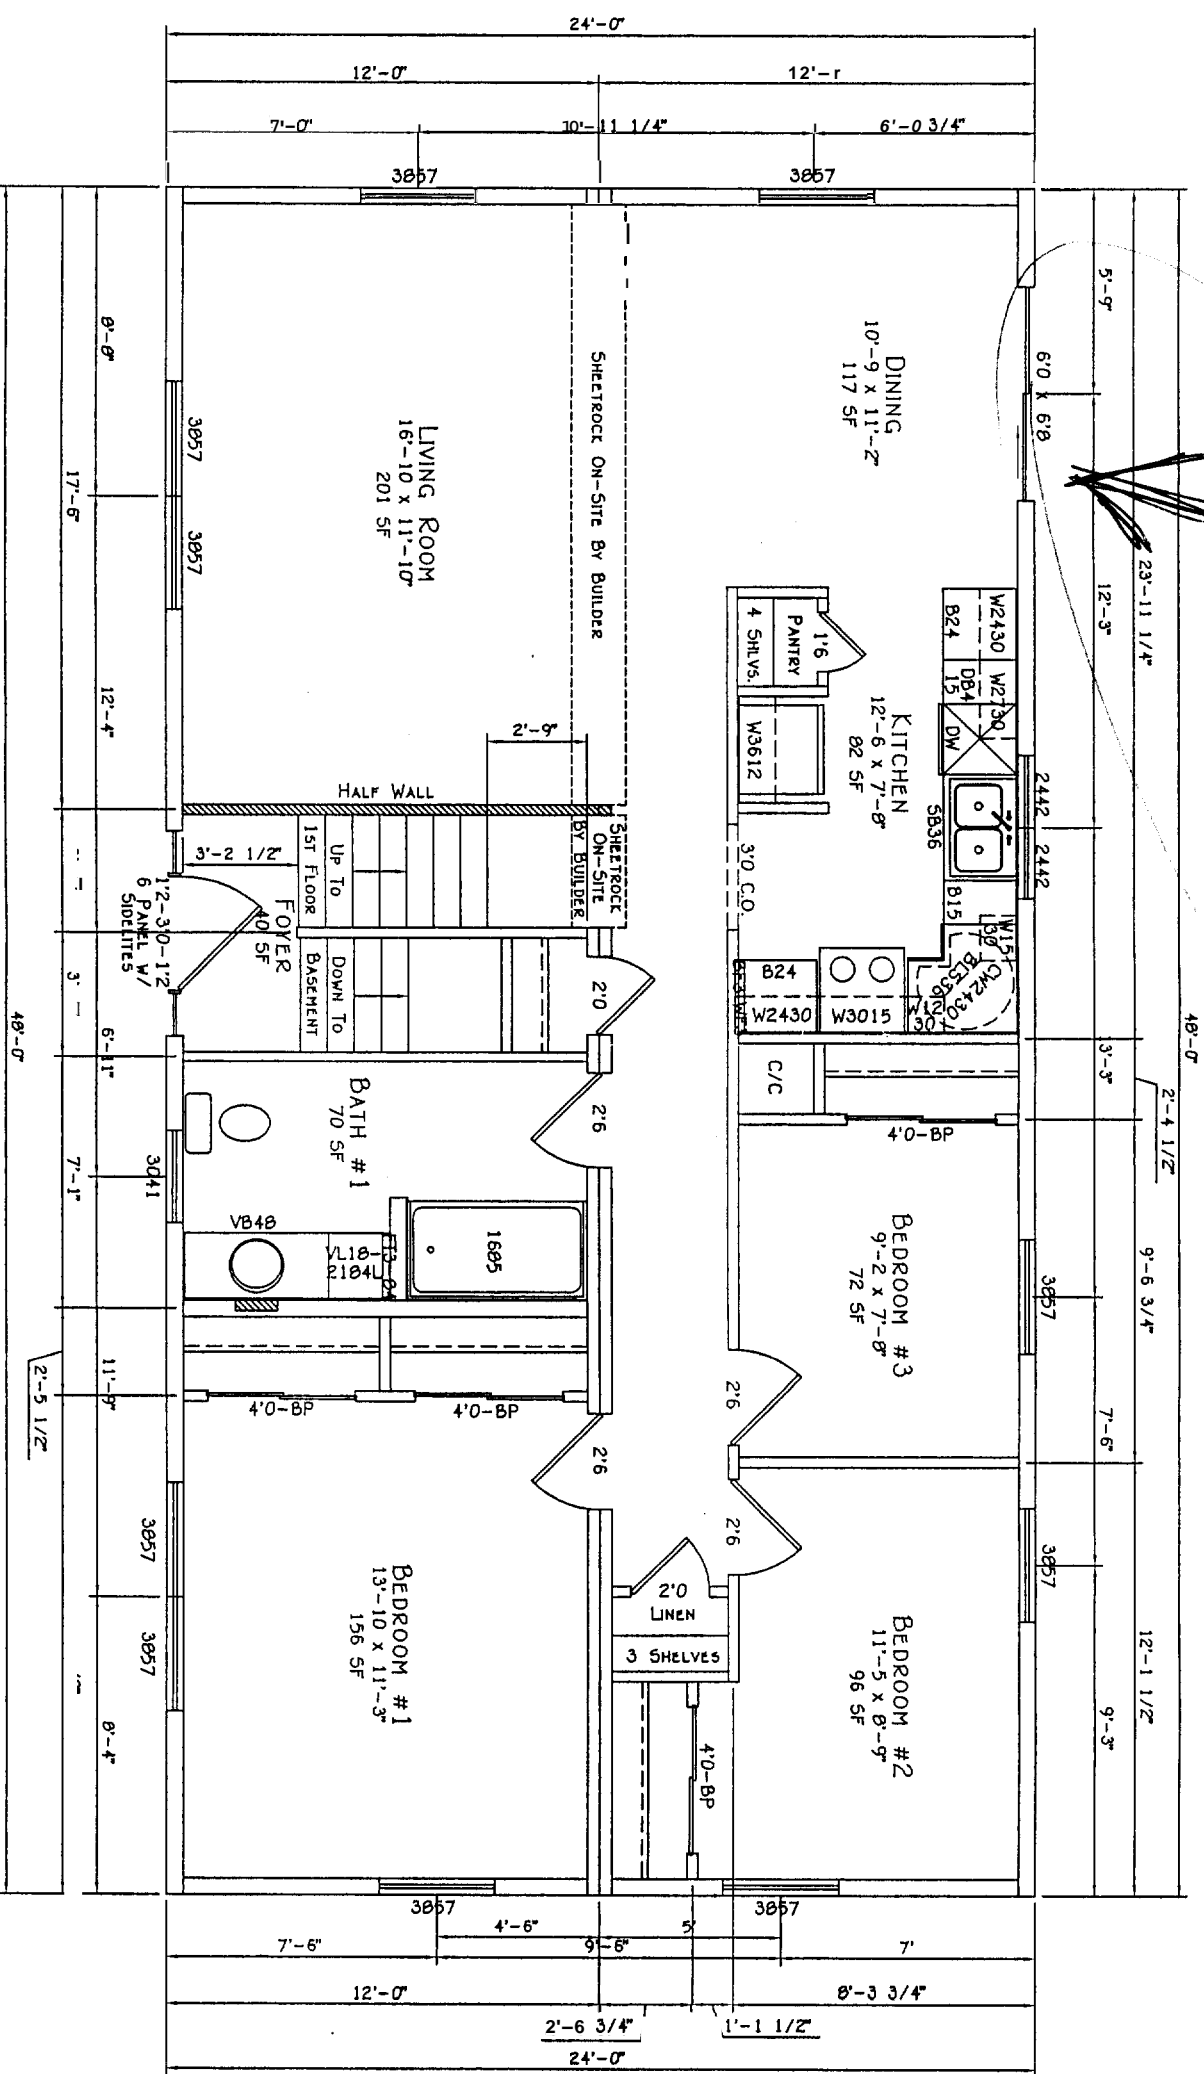

FIRST FLOOR PLAN

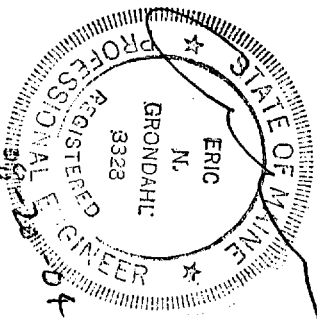

IMPORTANT NOTES

DO NOT SCALE DRAWINGS! ALL DIMENSIONS MUST BE VERIFIED ON SITE BY CONTRACTOR/BUILDER. ALL DIMENSIONAL VARIATIONS MUST BE IMMEDIATELY REPORTED TO WATERFORD HOMES, LLC. ALL DRAWINGS, SPECIFICATIONS, AND COPIES THEREOF ARE INSTRUMENTS OF SERVICE ONLY AND REMAIN THE PROPERTY OF YOU. THE REPRODUCTION OR UNAUTHORIZED USE OF THESE DOCUMENTS FOR ANY OTHER PURPOSE WITHOUT PRIOR WRITTEN AUTHORIZATION BY WATERFORD HOMES, LLC IS STRICTLY PROHIBITED. ALL RIGHTS RESERVED. THIS DESIGN IS COPYRIGHTED!

REVISIONS

#	DESCRIPTION	DATE	BY	CHK BY
1				
2				
3				
4				
5				
6				
7				



WATERFORD
H O M E S

P.O. BOX 266 WATERFORD, ME 04888
PHONE: (207) 583-1100 FAX: (207) 583-1406


Teal

BUILDER


CUSTOMER

Portland, Maine

DRAWN BY	DATE	TITLE
RMP	9-16-04	
CHECKED BY	DATE	
SERIAL NUMBER		
Q-120-04		
SCALE		
3/16" = 1'-0"		
SHEET		
FP1		

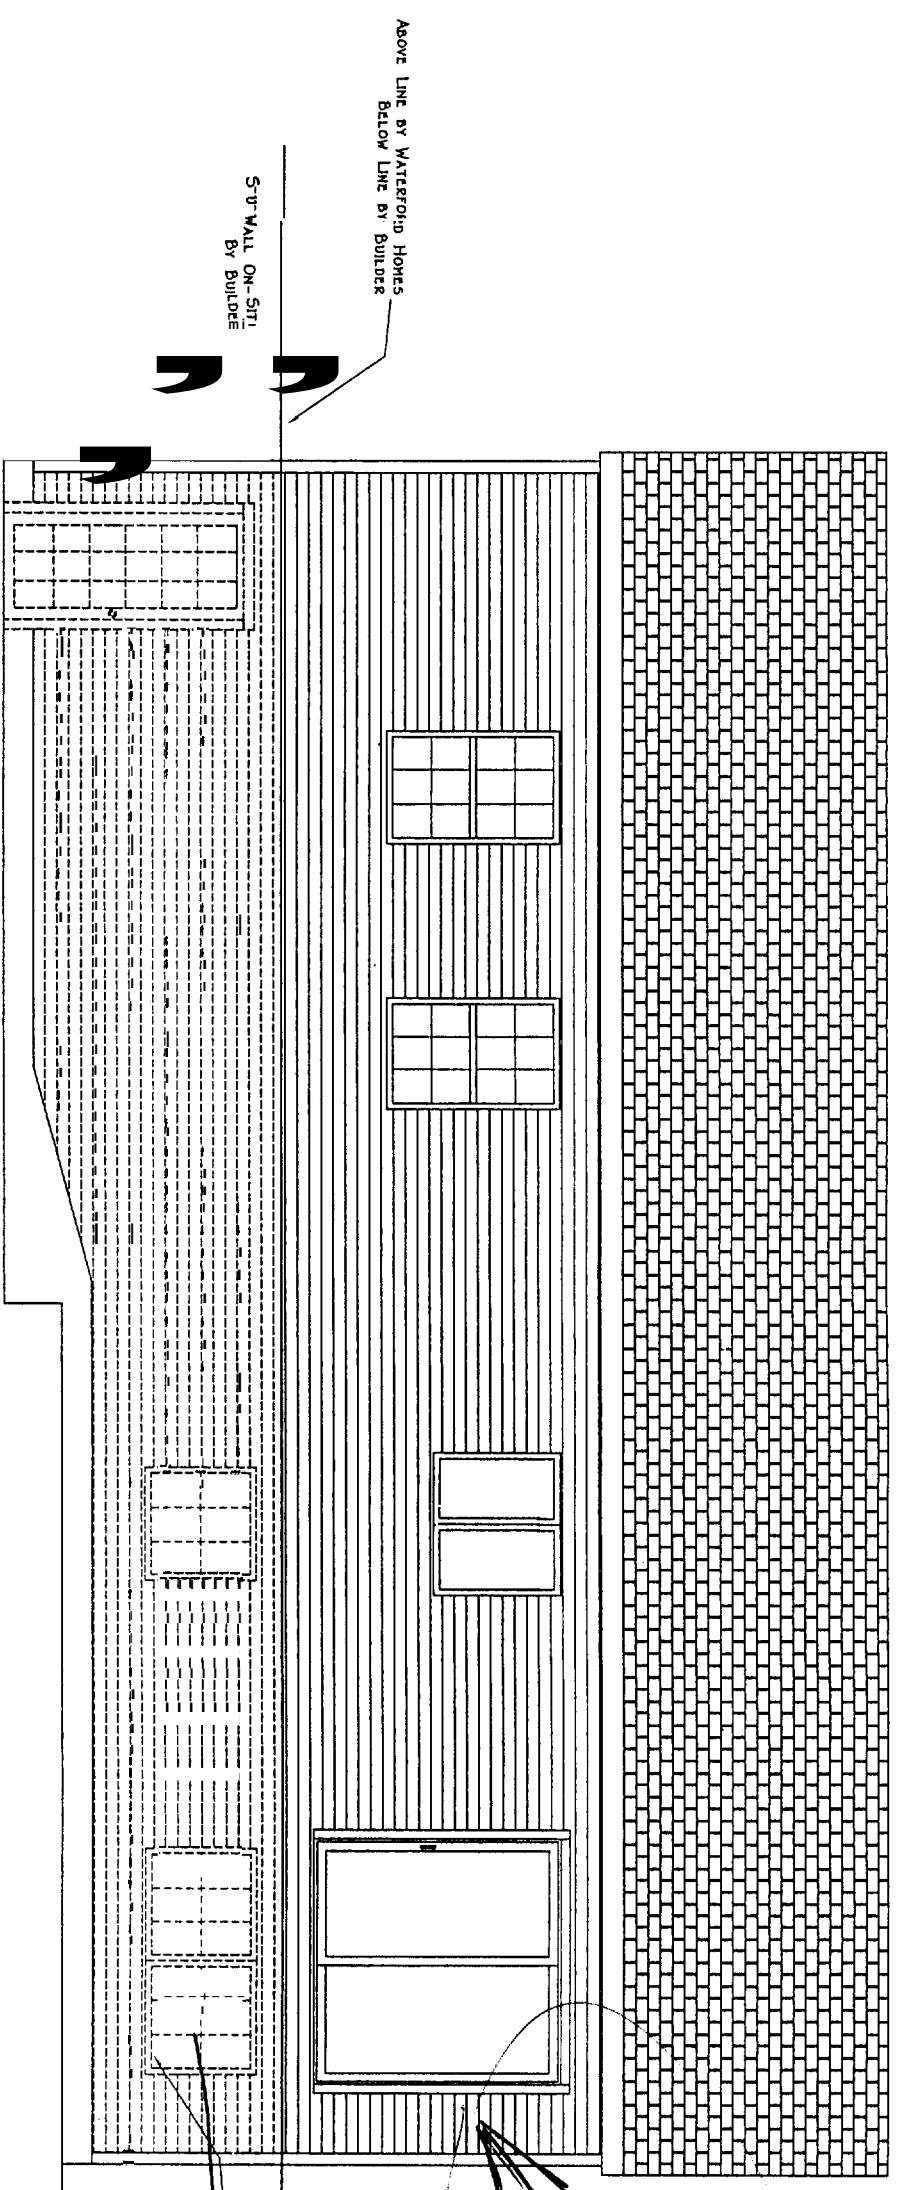

REAR ELEVATION

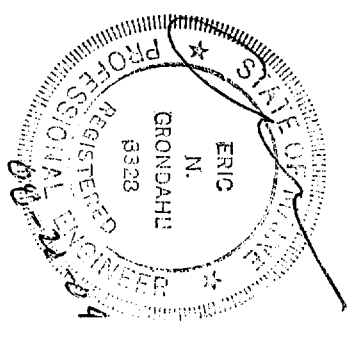

New Door

Remove Windows

IMPORTANT NOTES

DO NOT SCALE DRAWINGS! ALL DIMENSIONS MUST BE VERIFIED ON SITE BY CONTRACTOR/BUILDER. ALL DIMENSIONAL VARIATIONS MUST BE IMMEDIATELY REPORTED TO WATERFORD HOMES, LLC. ALL DRAWINGS, SPECIFICATIONS, AND COPIES THEREOF, ARE INSTRUMENTS OF SERVICE ONLY AND REMAIN THE PROPERTY OF YOU. THE REPRODUCTION OR UNAUTHORIZED USE OF THESE DOCUMENTS FOR ANY OTHER PURPOSE WITHOUT PRIOR WRITTEN AUTHORIZATION BY WATERFORD HOMES, LLC IS STRICTLY PROHIBITED. ALL RIGHTS RESERVED. THIS DESIGN IS COPYRIGHTED!

REVISIONS

#	DESCRIPTION	DATE	BY	CHK BY
1				
2				
3				
4				
5				
6				
7				

WATERFORD HOME SINC

P.O. BOX 208 WATERFORD, ME 04888
PHONE: (207) 843-9000 FAX: (207) 843-9090

BUILDER Teal

CUSTOMER

SITELLOCATION Portland, Maine

MODEL

DRAWN BY RMP

DATE 8-16-04


CHECKED BY

DATE

SERIAL NUMBER Q-120-04

TITLE SCALE 3/16" = 1'-0"

SHEET EV2

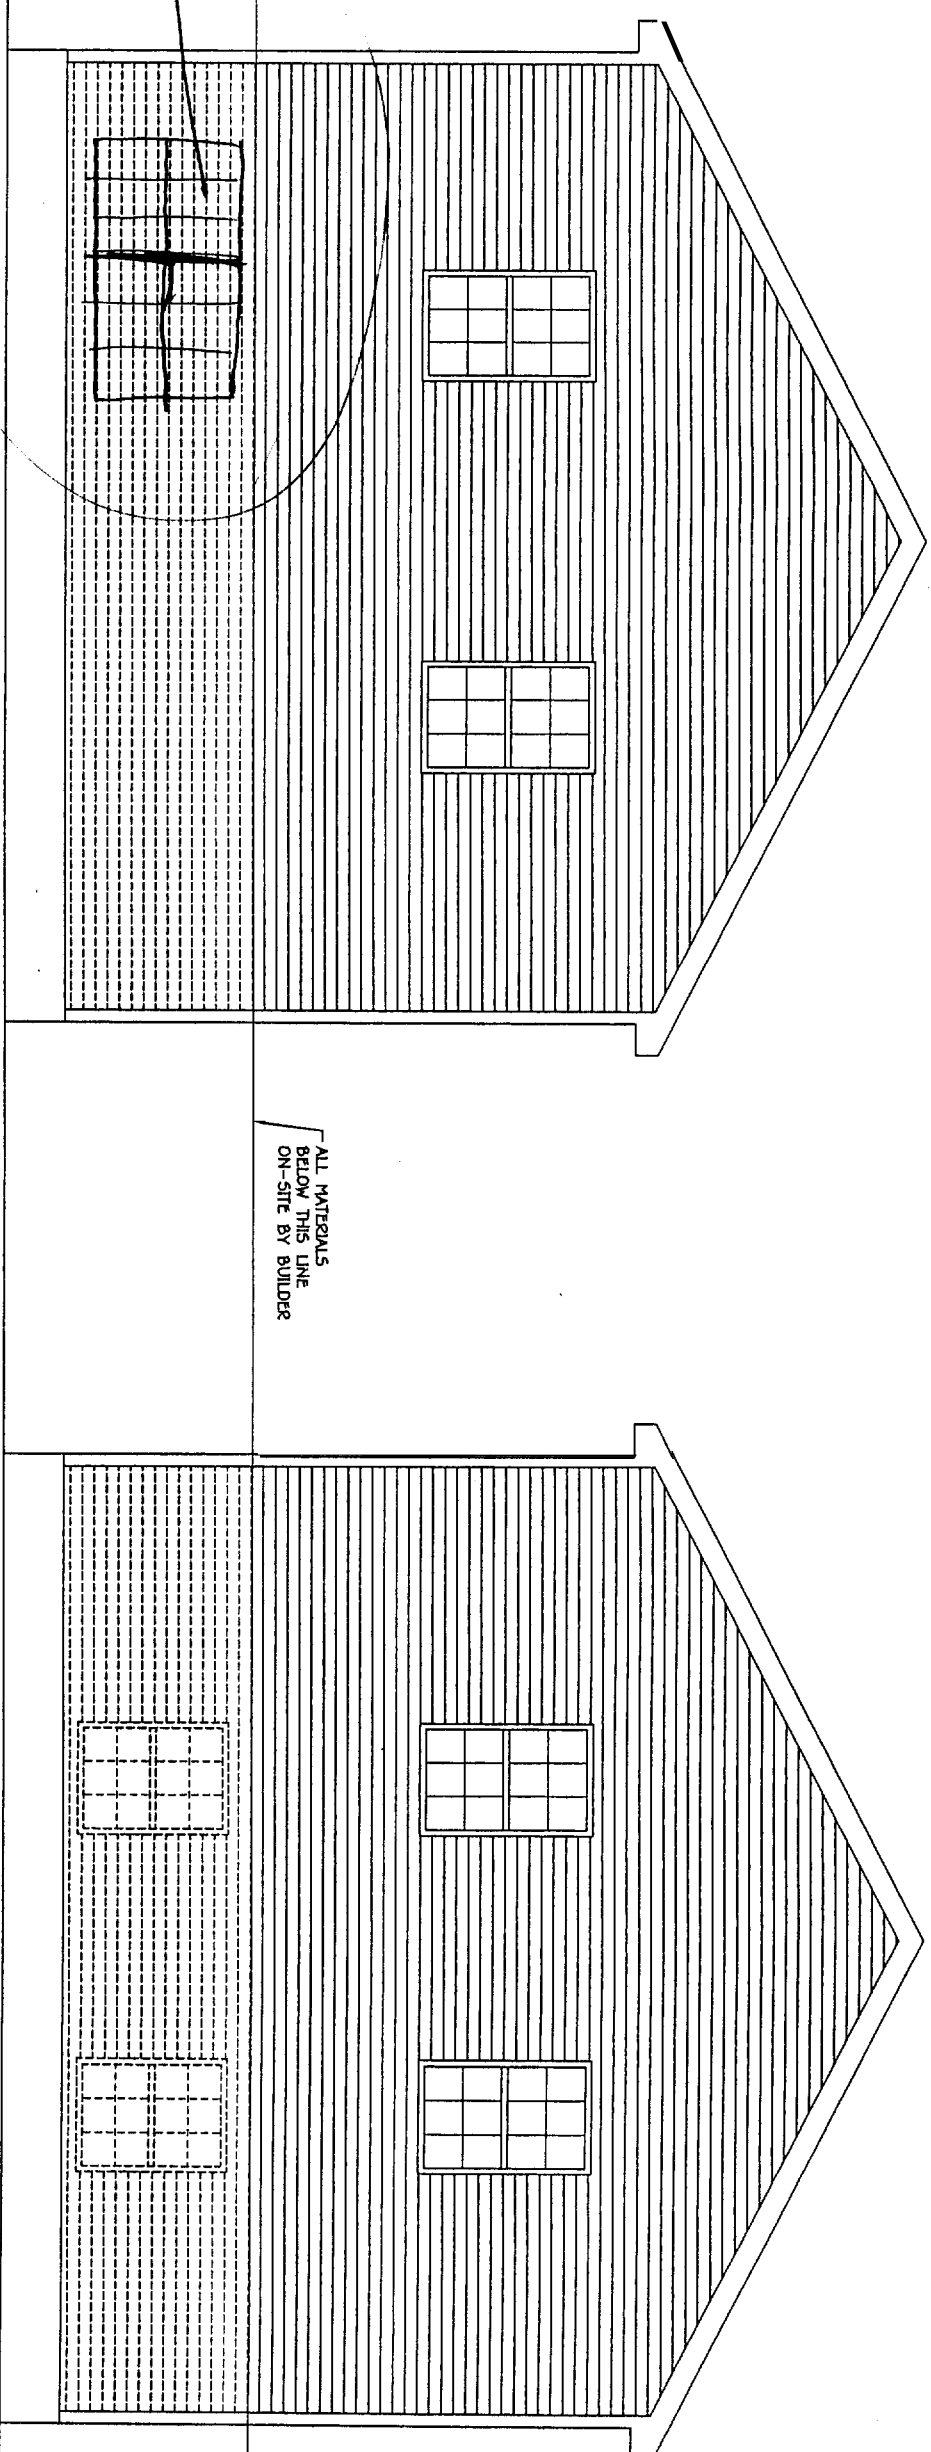


LEFT ELEVATION

RIGHT ELEVATION

ALL MATERIALS
BELOW THIS LINE
ON-SITE BY BUILDER

New
W. Row

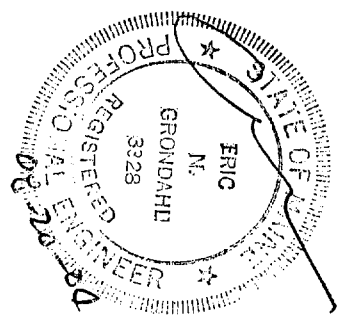

IMPORTANT NOTES

DO NOT SCALE DRAWINGS! ALL DIMENSIONS MUST BE VERIFIED ON SITE BY CONTRACTOR/BUILDER. ALL DIMENSIONAL VARIATIONS MUST BE IMMEDIATELY REPORTED TO WATERFORD HOMES, LLC. ALL DRAWINGS, SPECIFICATIONS, AND COPIES THEREOF, ARE INSTRUMENTS OF SERVICE ONLY AND REMAIN THE PROPERTY OF YOU. THE REPRODUCTION OR UNAUTHORIZED USE OF THESE DOCUMENTS FOR ANY OTHER PURPOSE WITHOUT PRIOR WRITTEN AUTHORIZATION BY WATERFORD HOMES, LLC IS STRICTLY PROHIBITED. ALL RIGHTS RESERVED. THIS DESIGN IS COPYRIGHTED!

REVISIONS

#	DESCRIPTION	DATE	BY	CHK BY
1	-	-	-	-
2	-	-	-	-
3	-	-	-	-
4	-	-	-	-
5	-	-	-	-
6	-	-	-	-
7	-	-	-	-

WATERFORD
HOME LLC
P.O. BOX 288 WATERFORD, ME 04904
PHONE: (207) 864-0001 FAX: (207) 864-0002

BUILDER Teal	DATE RMP 8-16-04	TITLE
CUSTOMER	CHECKED BY	SCALE 3/16" = 1'-0"
SITE LOCATION Portland, Maine	MODEL	SHEET FV3
SERIAL NUMBER Q-120-04		

Move office window to side wall

Temporary window


153 Tucker
Near Adam

409-0507

BDR _____ DATE _____
OWNER _____ DATE _____


Note
The only steps will be
to the front door

Header Sdhd. Rough Opinions	Header Size
0 - 3'0"	(3) 2x6
3'1" - 4'6"	(3) 2x8
4'7" - 5'8"	(3) 2x10
5'9" - 7'0"	(3) 2x12

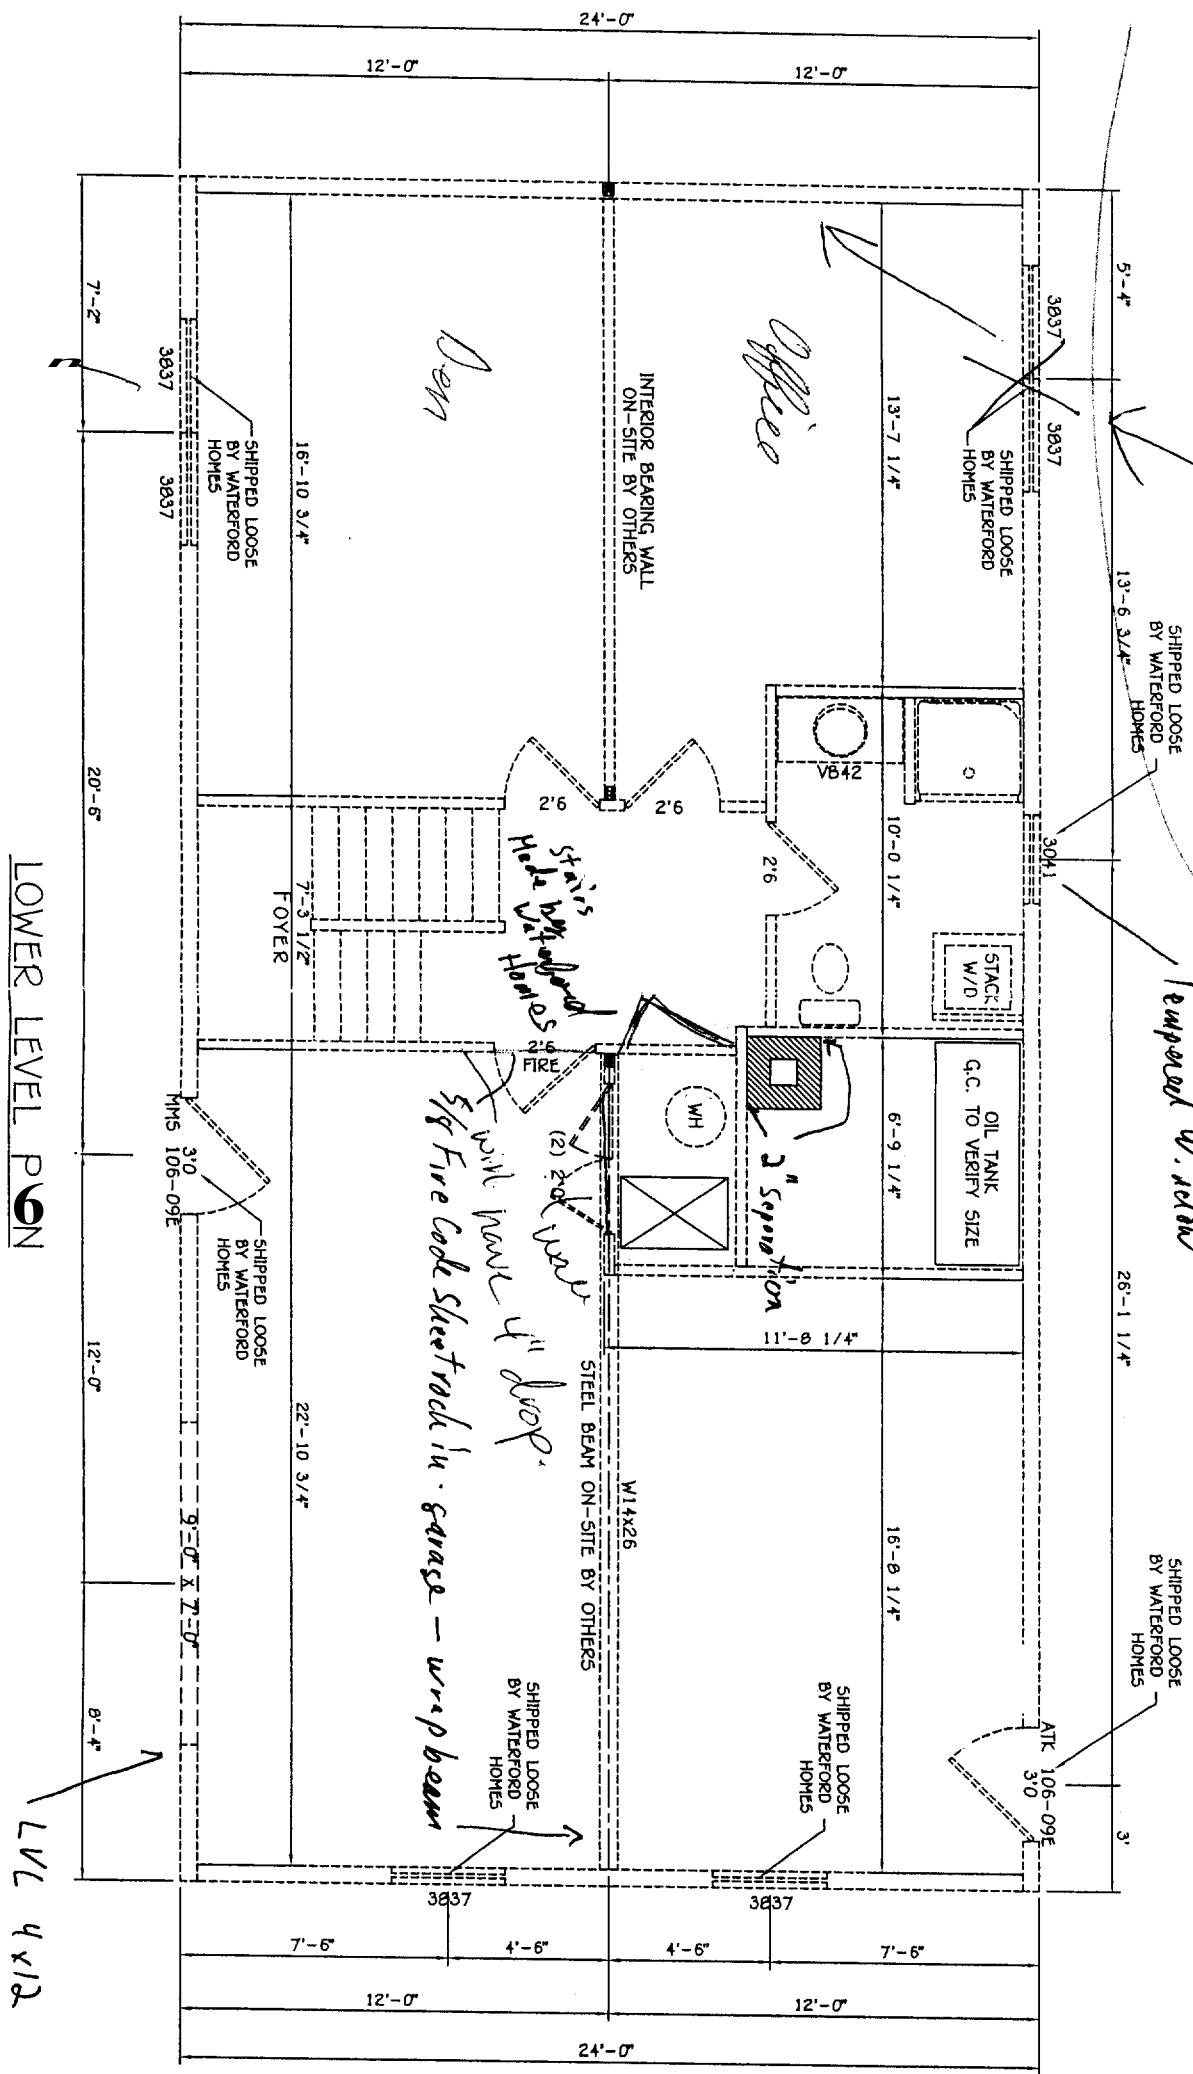

LOWER LEVEL PLAN

NOTE: ALL MATERIALS FOR LOWER LEVEL SUPPLIED & INSTALLED BY OTHERS & IS THE BUILDER'S RESPONSIBILITY TO MEET ALL MEANS OF EGRESS & LIGHT & VENT REQUIREMENTS.
WATERFORD HOMES IS TO SHIP LOOSE LOWER LEVEL WINDOWS & DOORS AS NOTED ON PLAN

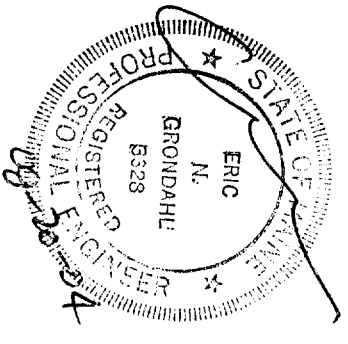

IMPORTANT NOTES
DO NOT SCALE DRAWINGS! ALL DIMENSIONS MUST BE VERIFIED ON SITE BY CONTRACTOR/BUILDER. ALL DIMENSIONAL VARIATIONS MUST BE IMMEDIATELY REPORTED TO WATERFORD HOMES, LLC. ALL DRAWINGS, SPECIFICATIONS, AND COMMENTS THEREOF ARE INSTRUMENTS OF SERVICE ONLY AND REMAIN THE PROPERTY OF YOU. THE REPRODUCTION OR UNAUTHORIZED USE OF THESE DOCUMENTS FOR ANY OTHER PURPOSE WITHOUT PRIOR WRITTEN AUTHORIZATION BY WATERFORD HOMES, LLC IS STRICTLY PROHIBITED. ALL RIGHTS RESERVED. THIS DESIGN IS COPYRIGHTED!

REVISIONS		
#	DESCRIPTION	DATE
1		
2		
3		
4		
5		
6		
7		

WATERFORD HOME S.
P.O. BOX 208 WATERFORD, ME 04988
PHONE (207) 584-1100 FAX (207) 583-1900

BUILDER	CUSTOMER	DRAWN BY DATE	TITLE
Teal		RMP 8-16-04	SCALE
		CHECKED BY DATE	3/16" = 1'-0"
		SERIAL NUMBER	SHEET
		Q-120-04	FP2