

INFINIGY HAS NOT FIELD VERIFIED THE EXISTING T-MOBILE EQUIPMENT AT TIME OF ISSUANCE OF THE DRAWINGS. CONTRACTOR TO VERIFY PRIOR TO INSTALLATION.

GENERAL SITE NOTES:

1. A COMPLETE BOUNDARY SURVEY OF THE HOST PARCEL HAS NOT BEEN PERFORMED BY INFINIGY. BOUNDARY INFORMATION IF SHOWN WAS OBTAINED FROM INFORMATION PROVIDED BY OTHERS. PROPERTY IS SUBJECT TO ALL EASEMENTS AND RESTRICTIONS OF RECORD.
2. BASEMAPPING INFORMATION BASED ON PROVIDED INFORMATION.
3. CONTRACTOR TO FIELD VERIFY DIMENSIONS AS NECESSARY BEFORE CONSTRUCTION.
4. THE PROPOSED DEVELOPMENT DOES NOT INCLUDE SIGNS OF ADVERTISING.
5. THE PROPOSED DEVELOPMENT IS UNMANNED AND THEREFORE DOES NOT REQUIRE A MEANS OF WATER SUPPLY OR SEWAGE DISPOSAL.
6. NO LANDSCAPING WORK IS PROPOSED IN CONJUNCTION WITH THIS DEVELOPMENT OTHER THAN THAT WHICH IS SHOWN.
7. THE PROPOSED DEVELOPMENT DOES NOT INCLUDE OUTDOOR STORAGE OR ANY SOLID WASTE RECEPTACLES.
8. UTILITIES SHOWN ON PLAN ARE TAKEN FROM OWNERS RECORDS AND FIELD LOCATION OF VISIBLE SURFACE FEATURES. THE EXISTENCE, EXTENT AND EXACT HORIZONTAL AND VERTICAL LOCATIONS OF UTILITIES HAS NOT BEEN VERIFIED. ANY CONTRACTOR PERFORMING WORK ON THIS SITE MUST CONTACT MISS UTILITY AT LEAST 48 HOURS PRIOR TO COMMENCING WORK.
9. ALL OBSOLETE OR UNUSED FACILITIES SHALL BE REMOVED WITHIN 12 MONTHS OF CESSATION OF OPERATIONS.



INFINIGY
 1033 Watervliet Shaker Rd
 Albany, NY 12205
 Office # (518) 690-0790
 Fax # (518) 690-0793

SUBMITTALS


DATE	DESCRIPTION	REVISION
09/13/17	ISSUED FOR PERMIT	0

DEPT.	DATE	APP'D	REVISIONS
RFE			
RF MAN.			
ZONING			
OPS			
CONSTR.			
SITE AC.			

PROJECT NO: 317-501
 DRAWN BY: MPS
 CHECKED BY: ASW

SITE LEGEND

- SITE PROPERTY LINE
- STREET OR ROAD
- x-x-x- CHAIN LINK FENCE
- OPAQUE WOODEN FENCE
- TREES/SHRUBS
- ~ TREE LINE
- ⊗ UTILITY POLE
- (E) EXISTING
- (N) NEW
- (P) PROPOSED
- (F) FUTURE

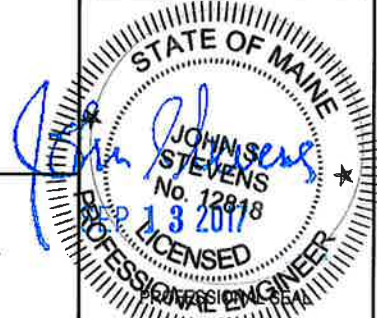

THIS DOCUMENT IS THE CREATION, DESIGN, PROPERTY AND COPYRIGHTED WORK OF T-MOBILE. ANY DUPLICATION OR USE WITHOUT EXPRESS WRITTEN CONSENT IS STRICTLY PROHIBITED.

NOTE: IF DRAWINGS ARE 22"x34", USE GRAPHICAL SCALE AND/OR 1/2 TIMES OF THE NOTED SCALE.


SITE NUMBER:
4DN2267B
 SITE NAME:
 ME267 / DORLER TOWER (ATS)
 220 RIVERSIDE INDUSTRIAL PARKWAY
 PORTLAND, ME 04103

SHEET TITLE

SITE PLAN

SHEET NUMBER

C-1

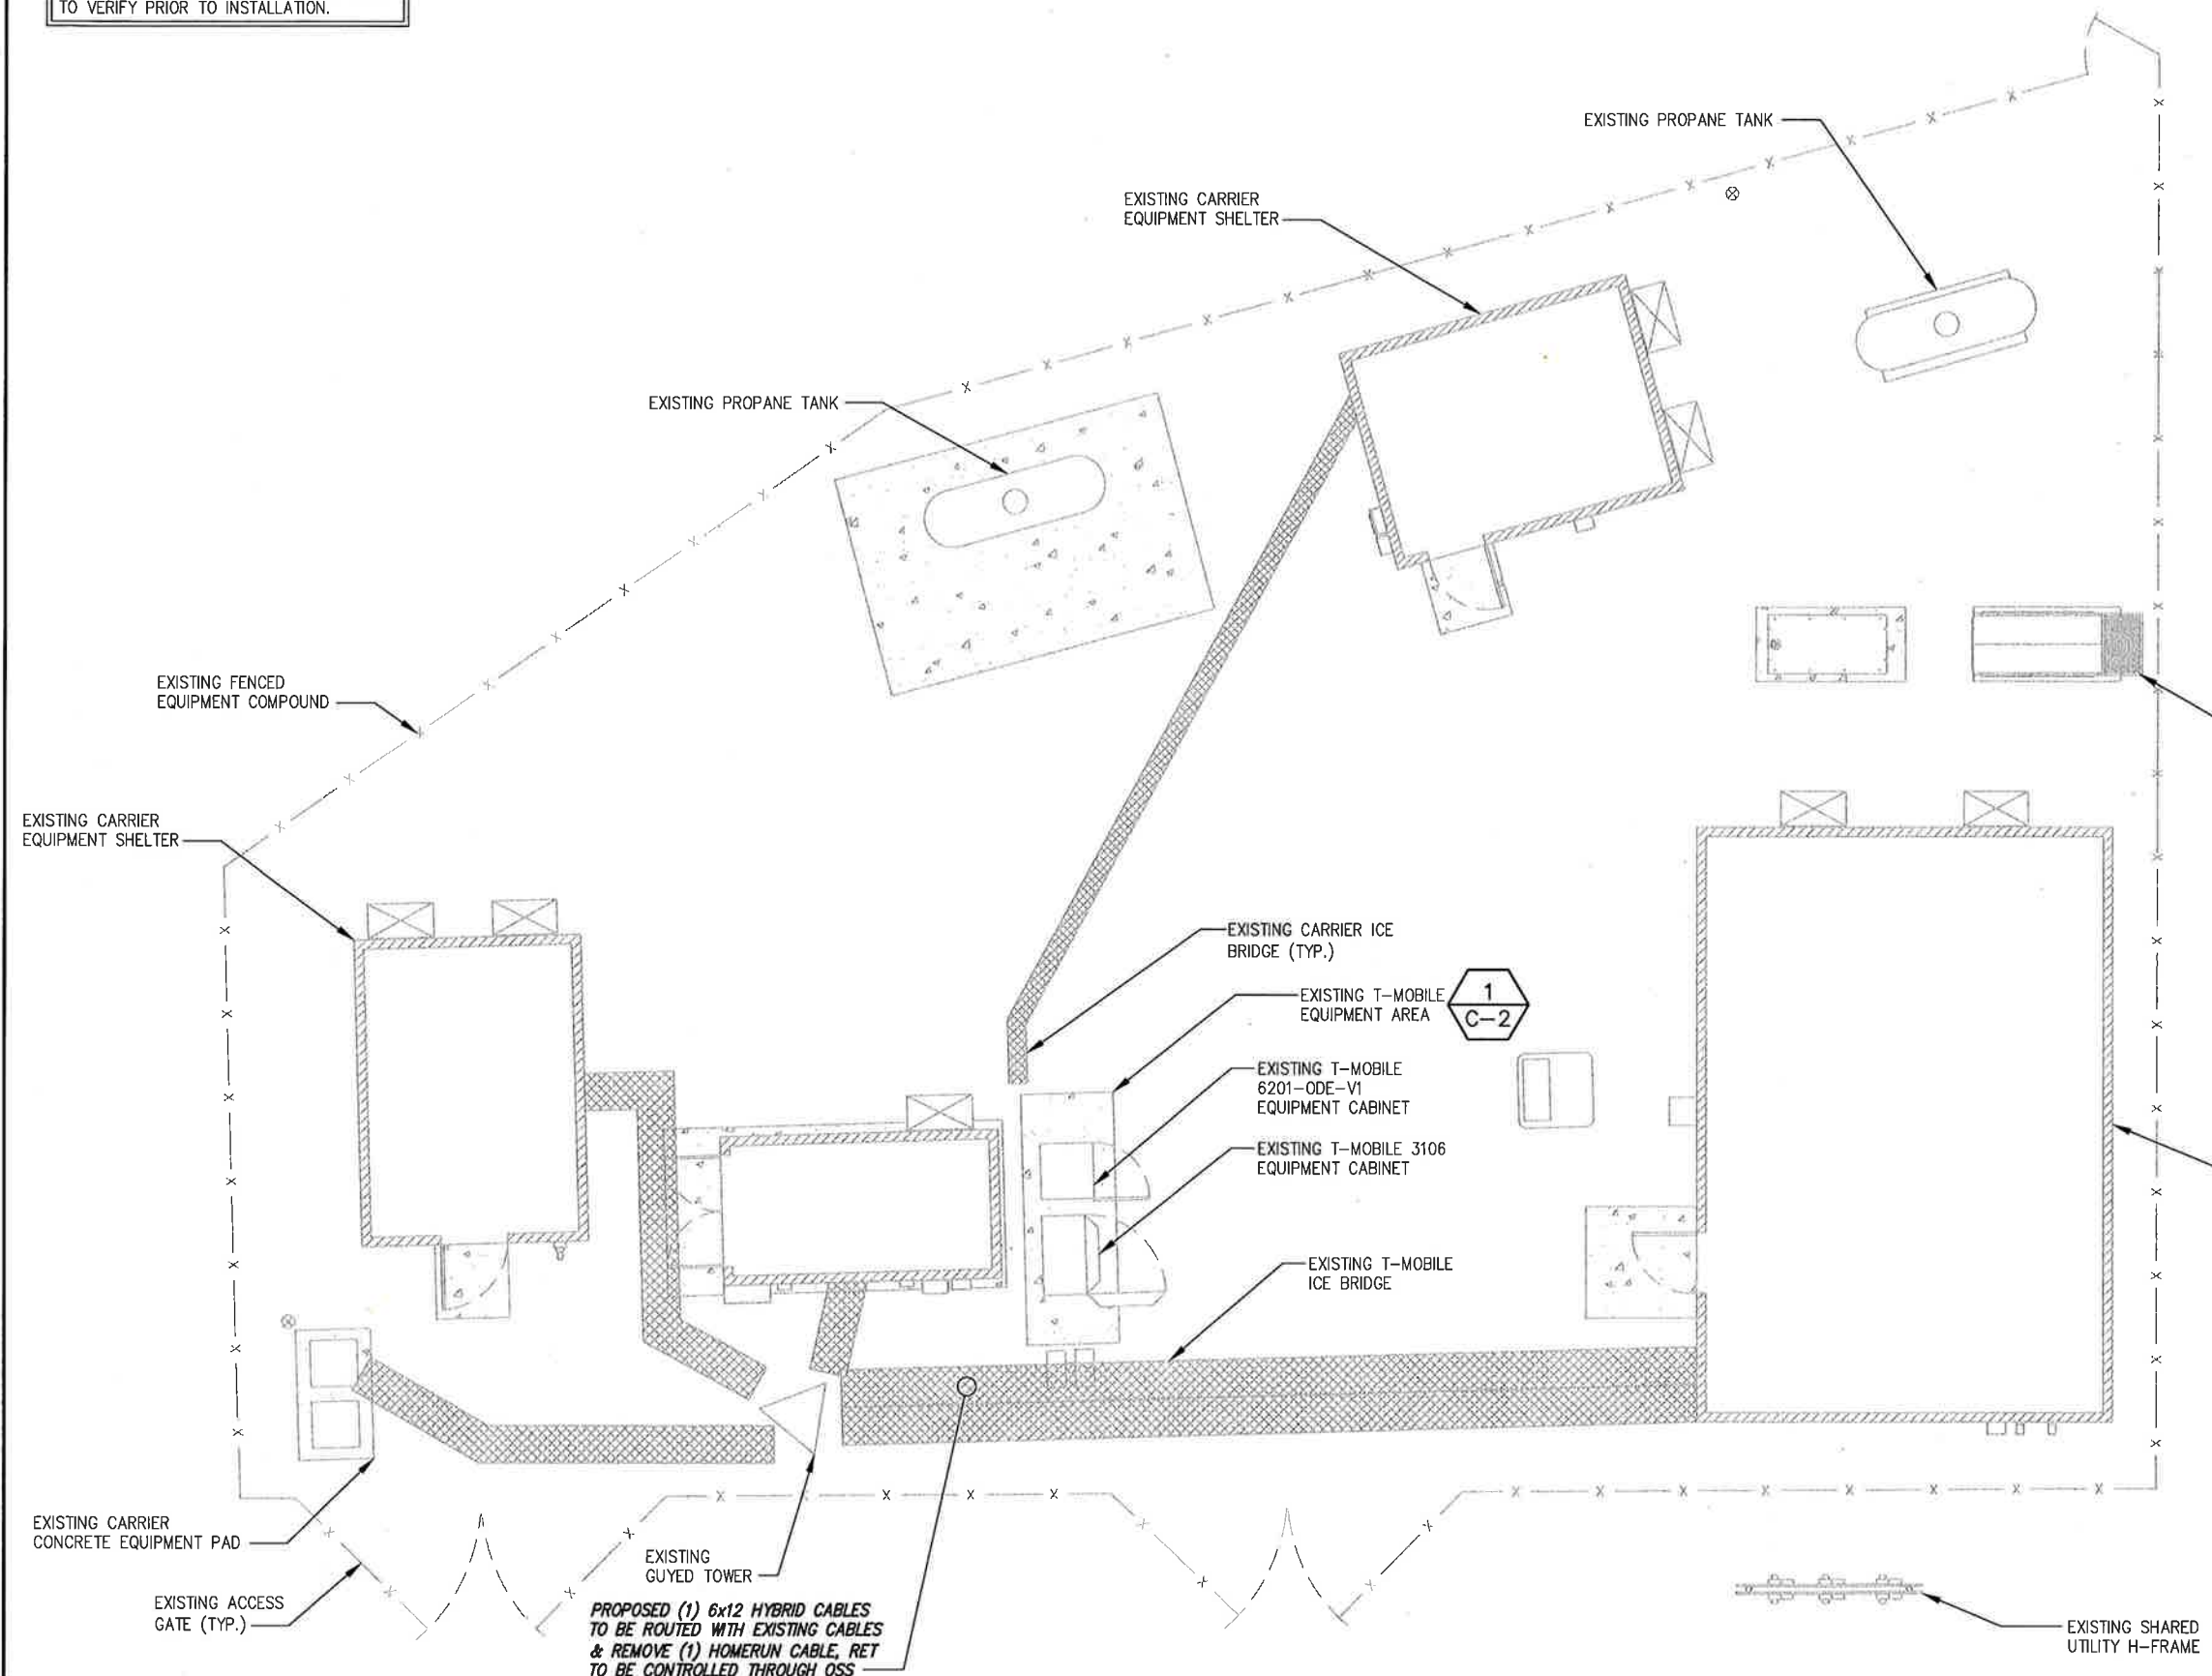

1 COMPOUND PLAN
 SCALE: AS NOTED

