




NOTES:
 1. MDOT TYPE D AGGREGATE GRADATION SHALL BE MODIFIED FOR A MAXIMUM 4" STONE SIZE AND LIMIT #200 SIEVE TO 5% PASSING.
 2. THIS TYPICAL PAVEMENT SECTION APPLIES TO ALL PAVED LOT AREAS.

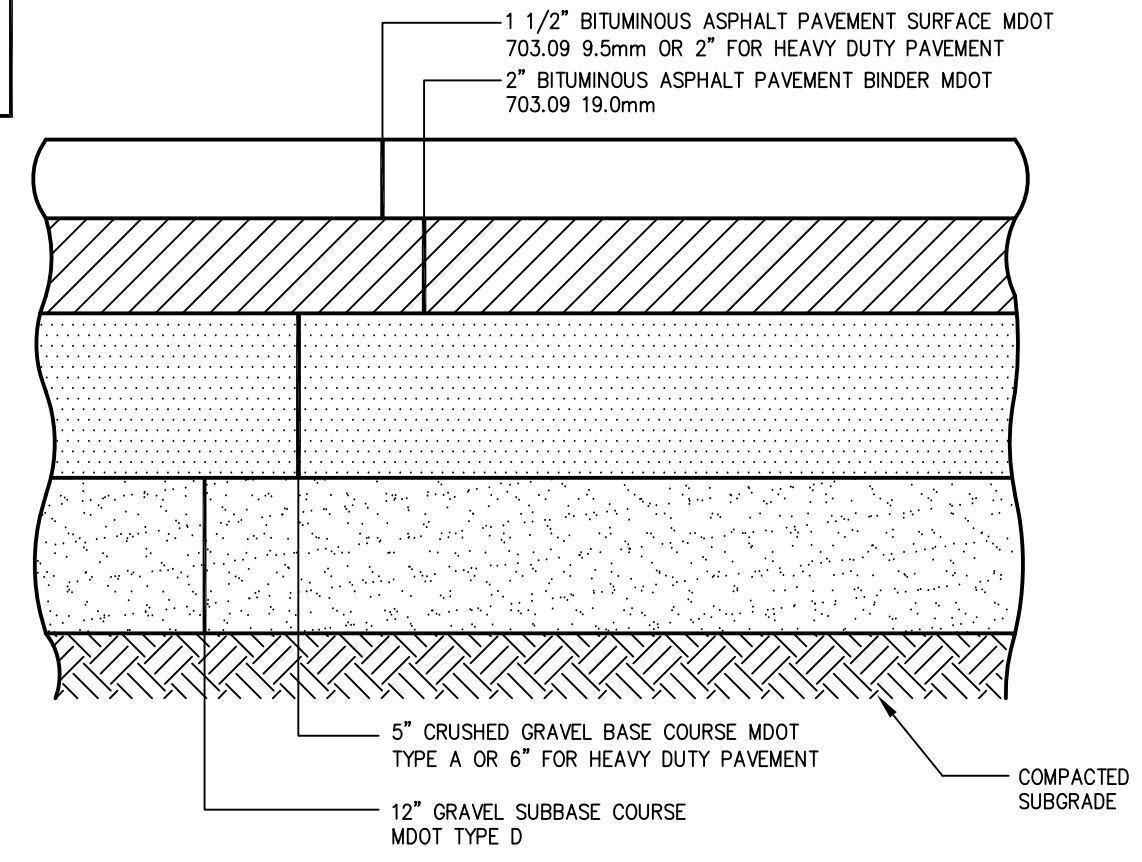


(A) PAVEMENT SECTION DETAIL
N.T.S.

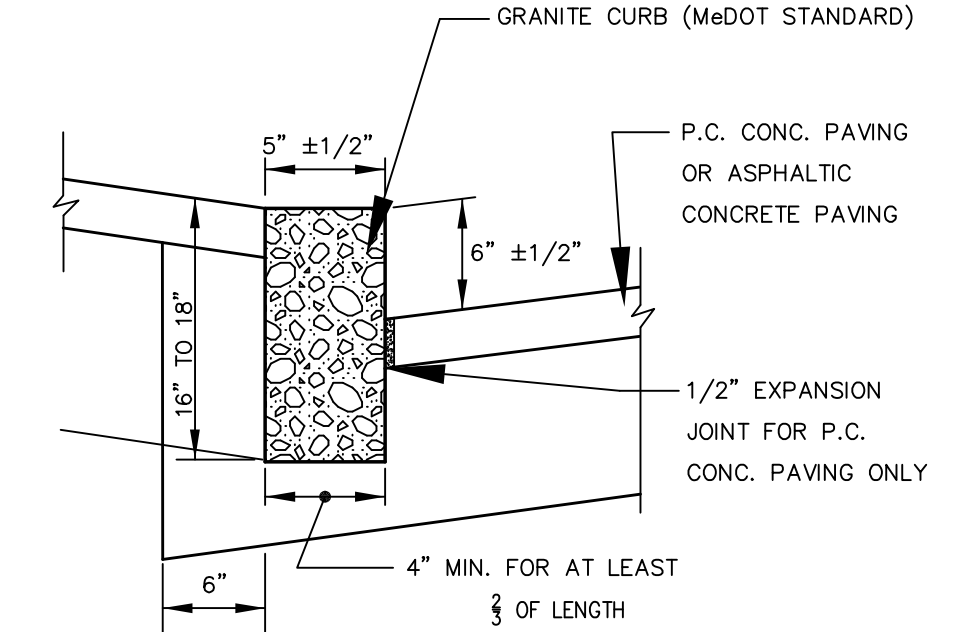


(D) VERTICAL GRANITE CURB DETAIL
N.T.S.

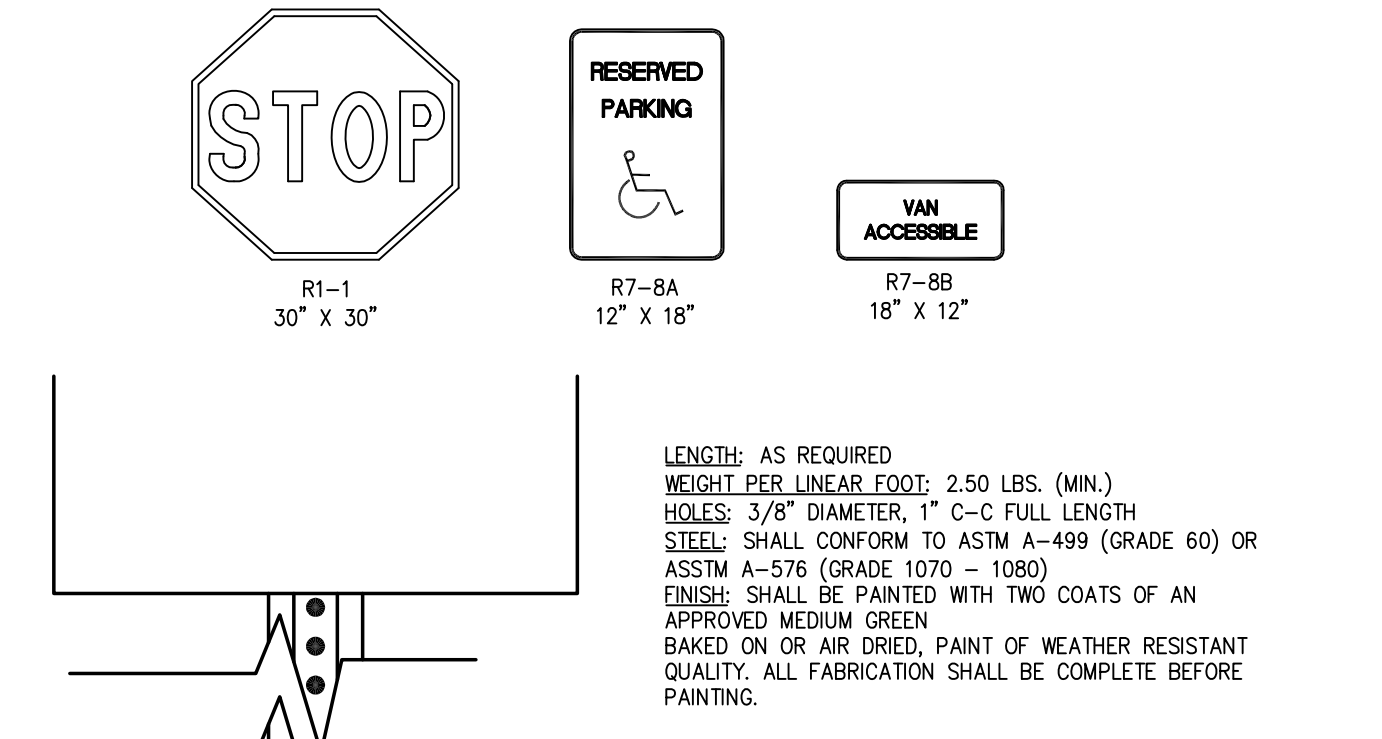


(G) SIGN LEGEND & SIGN POST
N.T.S.

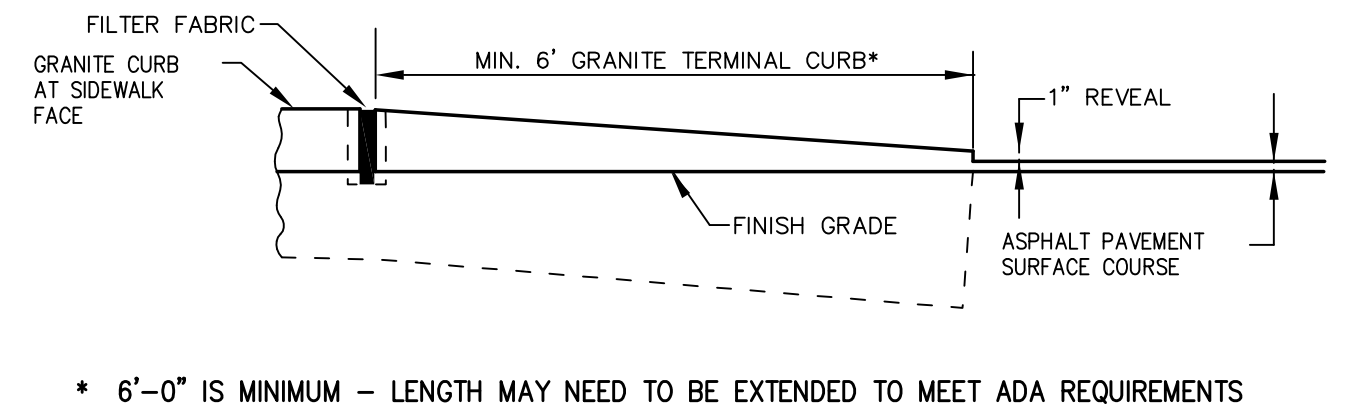


(I) TERMINAL CURB DETAIL
N.T.S.

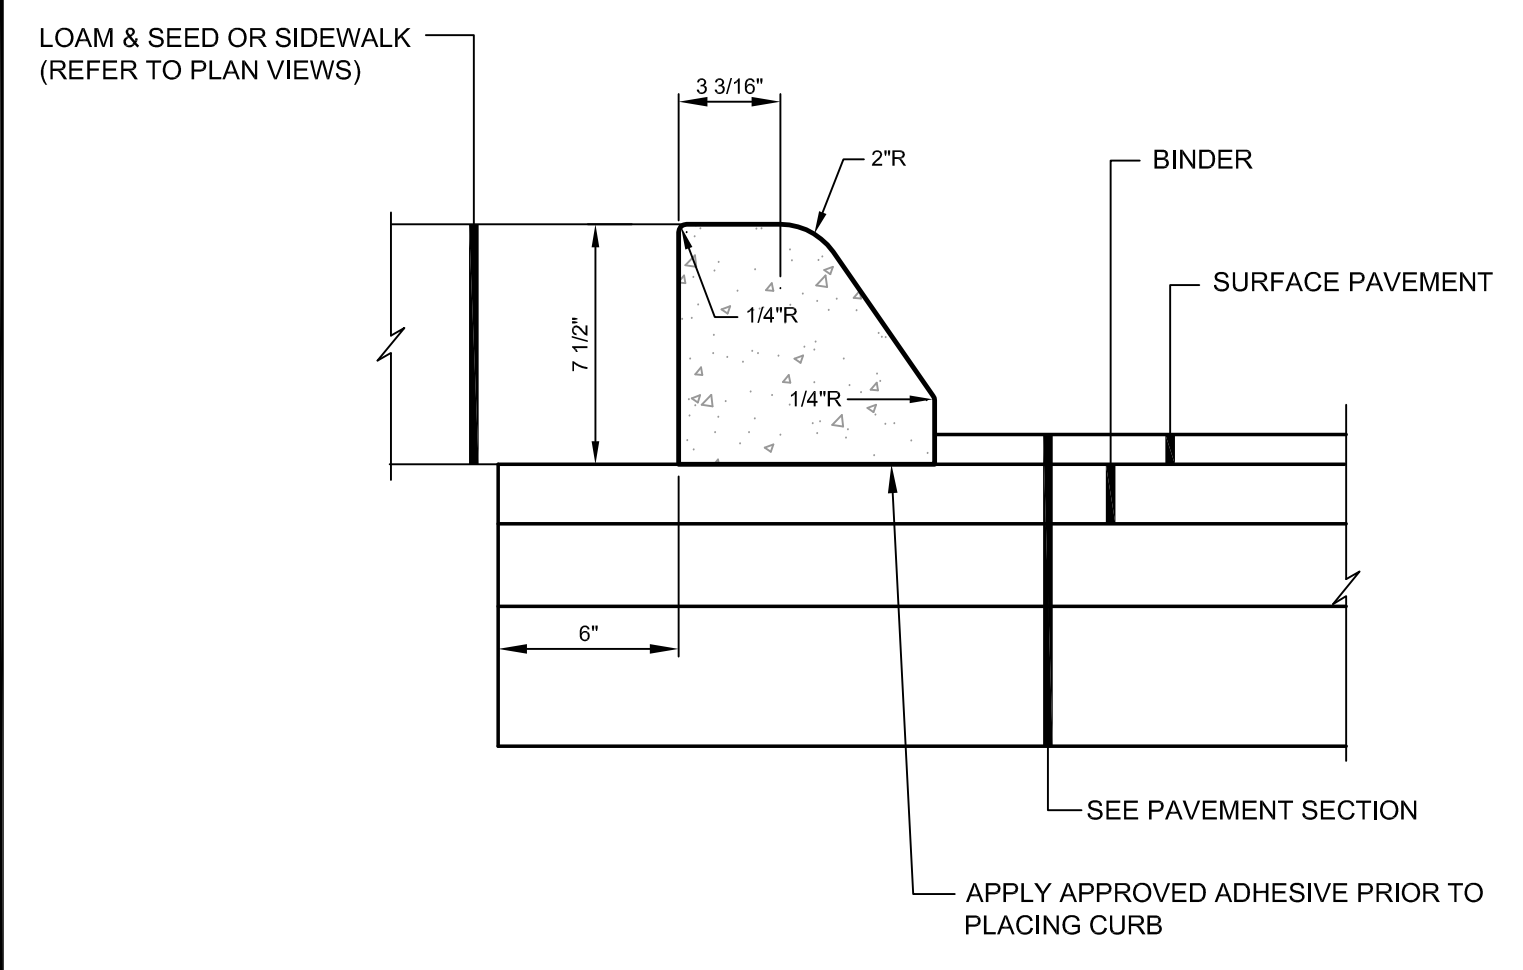


(B) STANDARD DUTY SLIPFORM CONCRETE CURB
N.T.S.

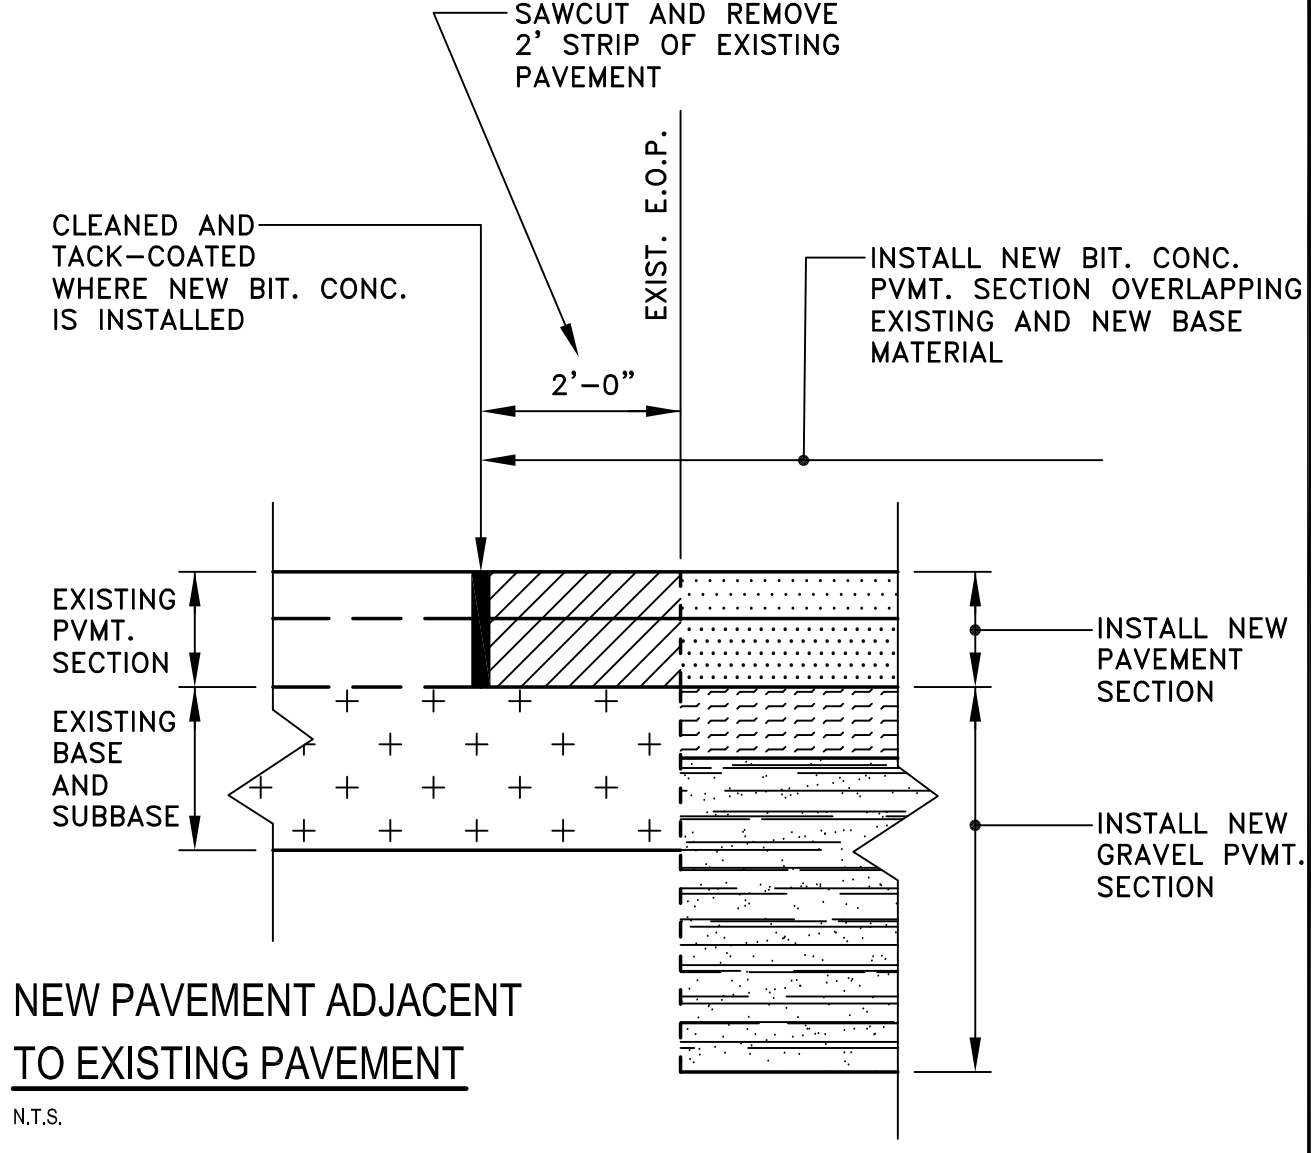


(E) NEW PAVEMENT ADJACENT TO EXISTING PAVEMENT
N.T.S.

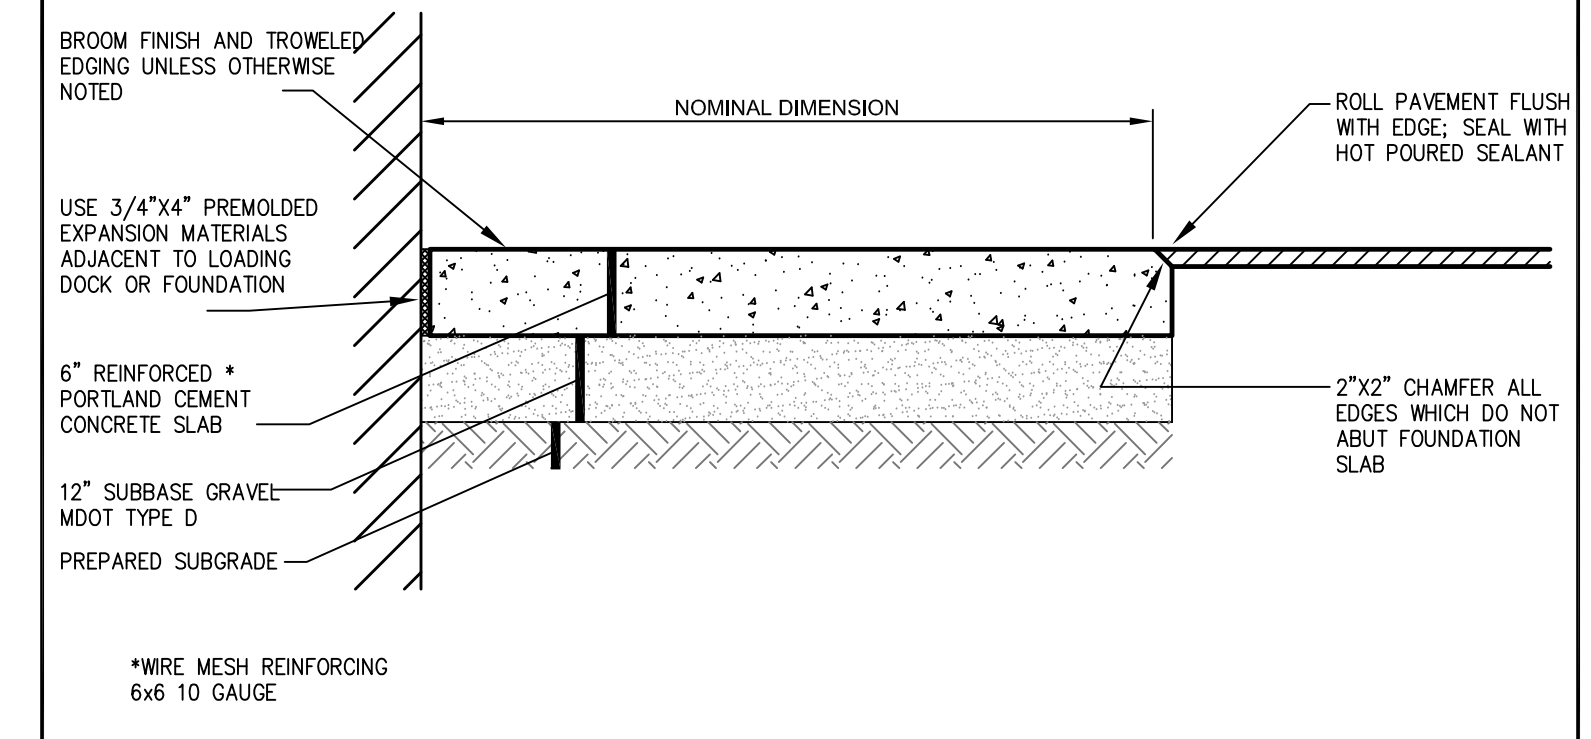


(J) DUMPSTER PAD DETAIL
N.T.S.

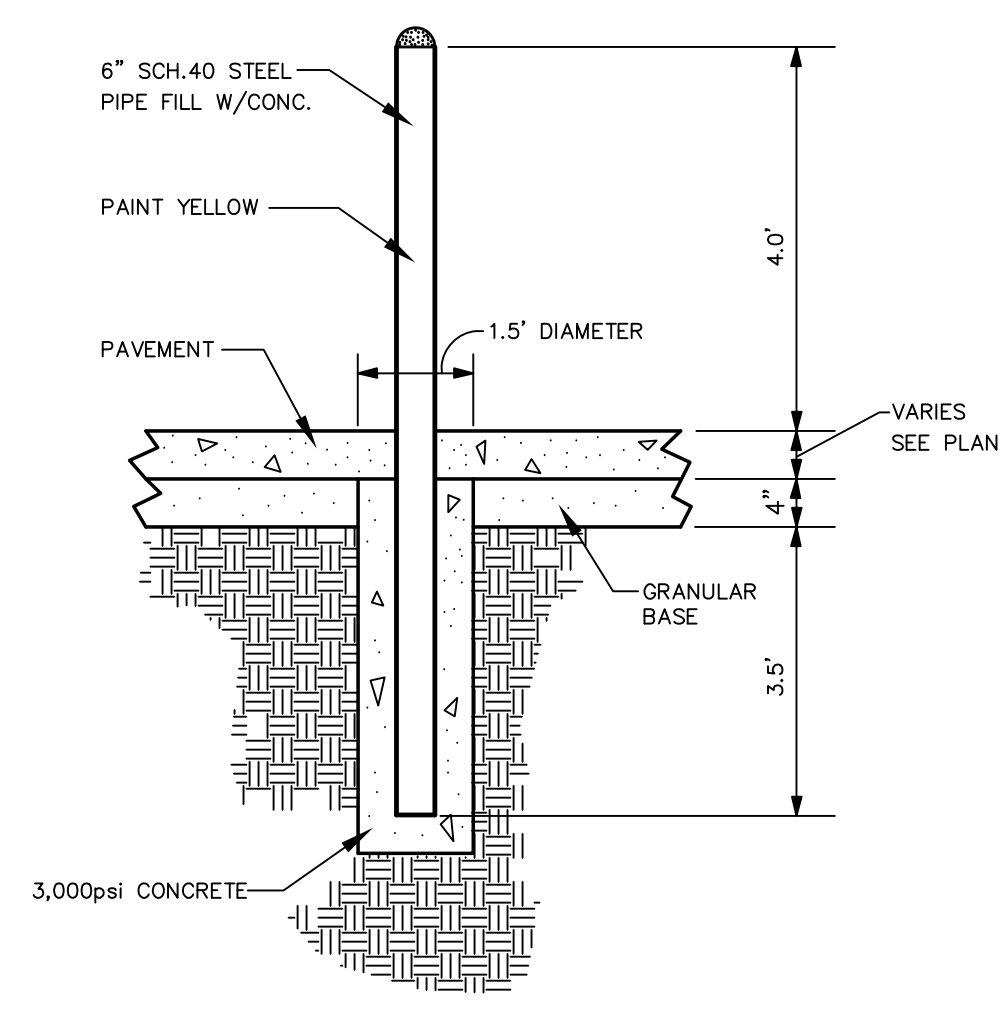

(C) BOLLARD DETAIL
N.T.S.

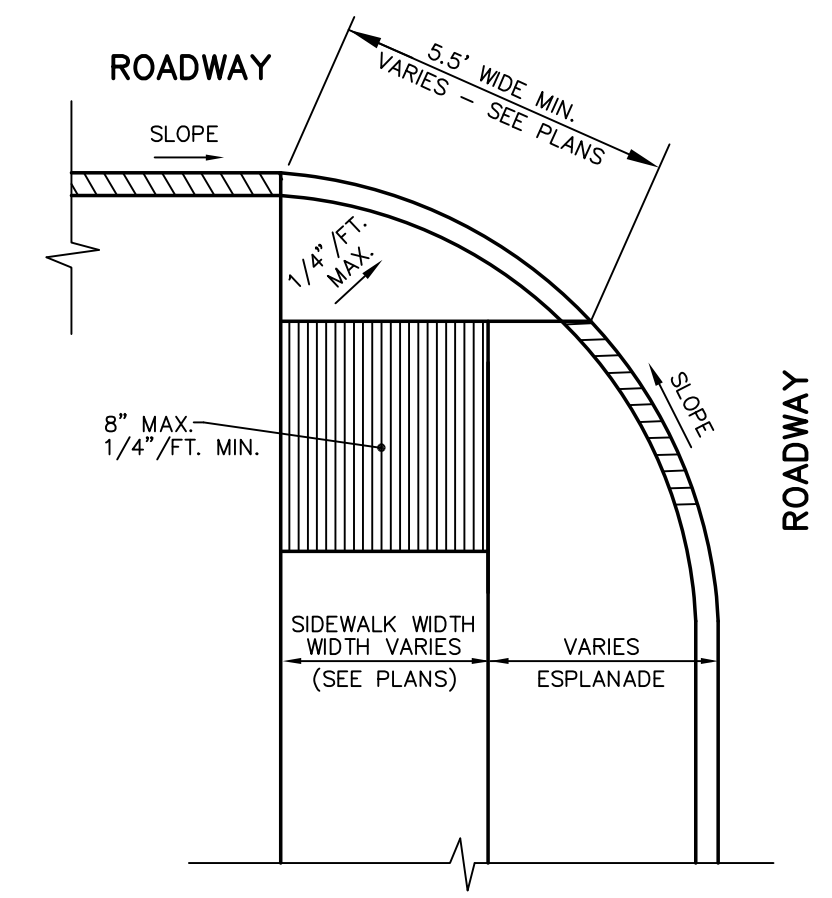


(F) BARRIER FREE RAMP DETAIL
N.T.S.

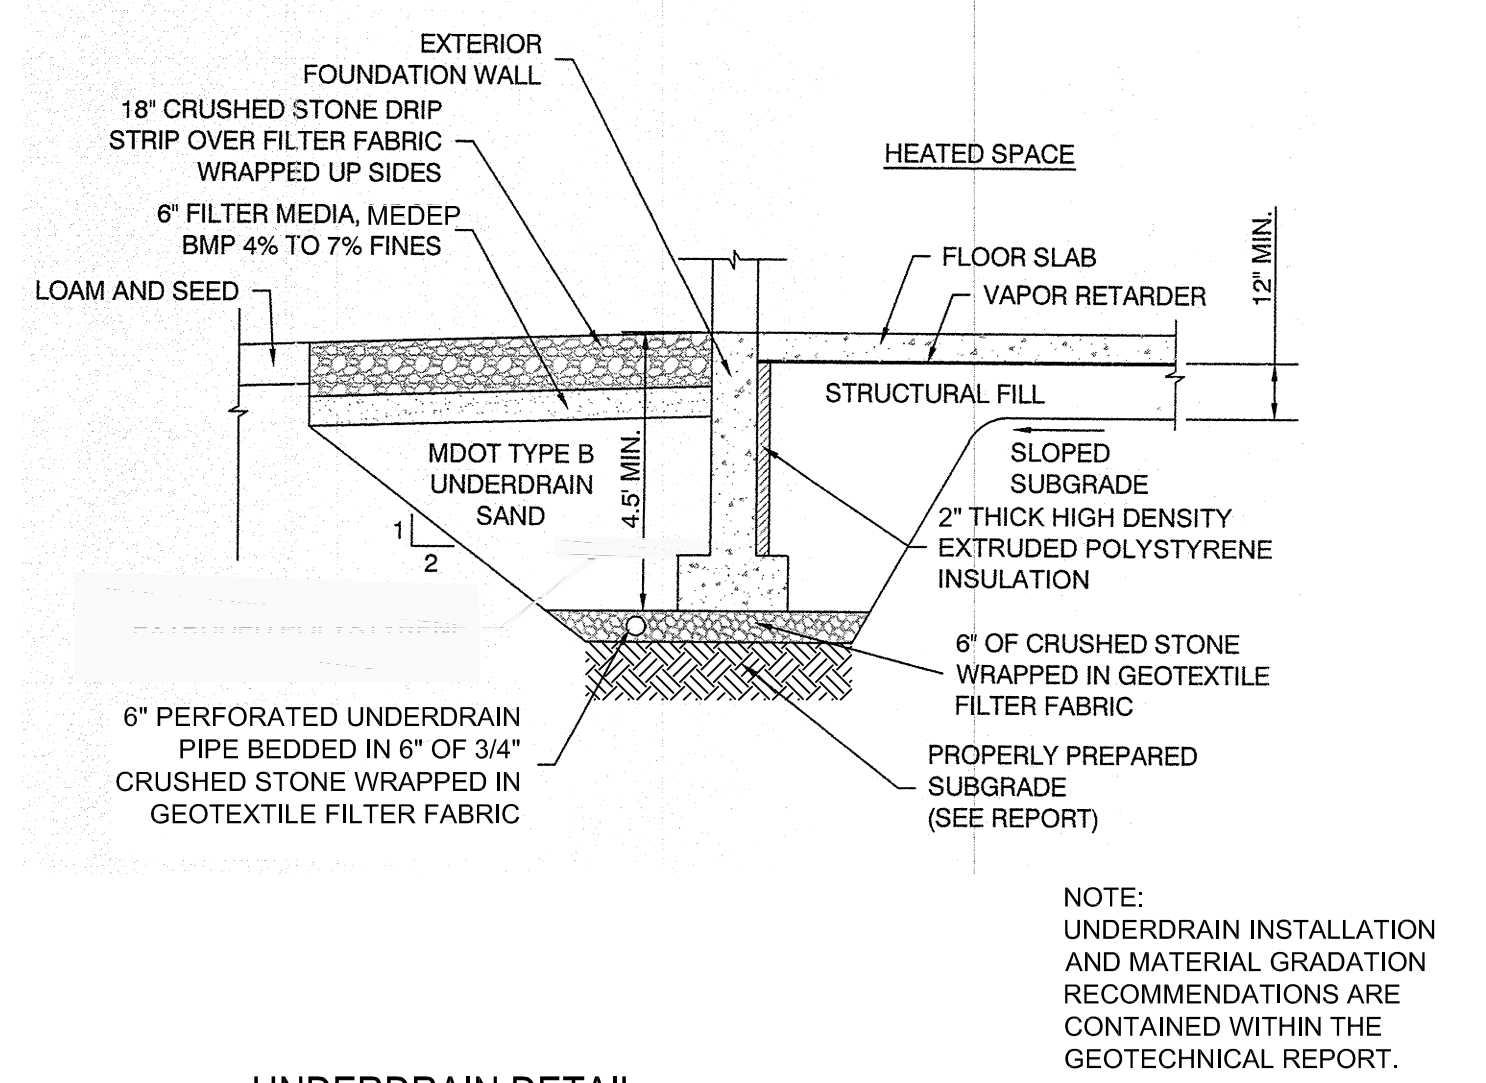

(H) UNDERDRAIN DETAIL
N.T.S.

PRELIMINARY - NOT FOR CONSTRUCTION

REV	DATE	DESCRIPTION	REVISIONS
2	07.17.15	REVISED SUBMISSION TO CITY	
1	06.12.15	AMENDED SITE PLAN SUBMISSION	

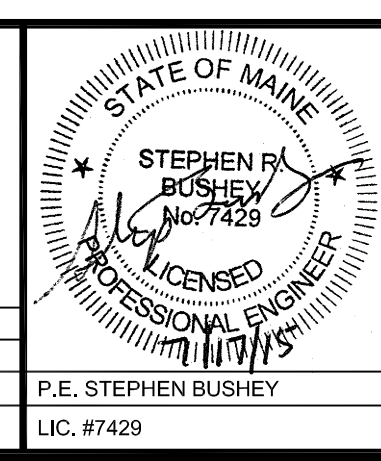

PROJECT	SECOND TEE CONDOMINIUM ASSOCIATION BUSINESS PARK EXPANSION
SHEET TITLE	SITE DETAILS
CLIENT	1039 RIVERSIDE LLC

FST 100 YEARS	FAY, SPOFFORD & THORNDIKE ENGINEERS - PLANNERS - SCIENTISTS 778 MAIN ST, SUITE B, SOUTH PORTLAND, ME 04106
DRAWN: DED	DATE: MAY 2015
DESIGNED: SRB	SCALE: AS NOTED
CHECKED: SRB	JOB NO. SP-M164
FILE NAME: SP-M168 DETAILS	
SHEET	C-7