


STRUCTURE SCHEDULE				
STRUCTURE ID	SIZE	RIM	INV IN	INV OUT
CB 3	4' Ø	67.10	60.96 (12")	60.86 (12")
CB 4	4' Ø	67.50	62.86 (12") 64.0± (4" FD)	62.76 (12")
CB 5	4' Ø	67.50	63.58 (6")	63.48 (12")
EX CB	4' Ø	68.0±	59.10	59.00

STORM DRAIN SCHEDULE					
PIPE ID	SIZE	TO	FROM	LENGTH	SLOPE
SD 3	15" HDPE	CB 2	CB 3	88'	0.0200
SD 4	12" HDPE	CB 3	CB 4	90'	0.0200
SD 5	12" HDPE	CB 4	CB 5	62'	0.0100
SD 6	6" PVC	CB 5	DRIP STRIP	112'	0.0050

PRELIMINARY - NOT FOR CONSTRUCTION

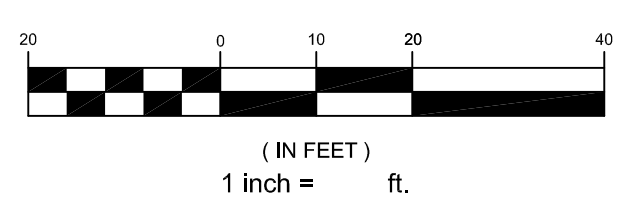

PROJECT SECOND TEE CONDOMINIUM ASSOCIATION BUSINESS PARK EXPANSION - UNIT 2	STANTEC CONSULTING SERVICES INC. 778 MAIN ST, SUITE 8 SOUTH PORTLAND, ME 04106 WWW.STANTEC.COM	
	SHEET TITLE GRADING, DRAINAGE AND EROSION CONTROL PLAN	DRAWN: DED DATE: FEB 2016 DESIGNED: SRB SCALE: 1" = 20' CHECKED: SRB JOB NO. 195350146
CLIENT 1039 RIVERSIDE LLC	FILE NAME: 195350146_GRADING SHEET C-5	P.E. STEPHEN BUSHEY LIC. #7429

R:\STANTEC\195350146\civil\cadd\permit\dwg\195350146_grading.dwg davis_d 2/25/2016 9:45 AM