




**(A) STABILIZED CONSTRUCTION ENTRANCE**  
N.T.S.

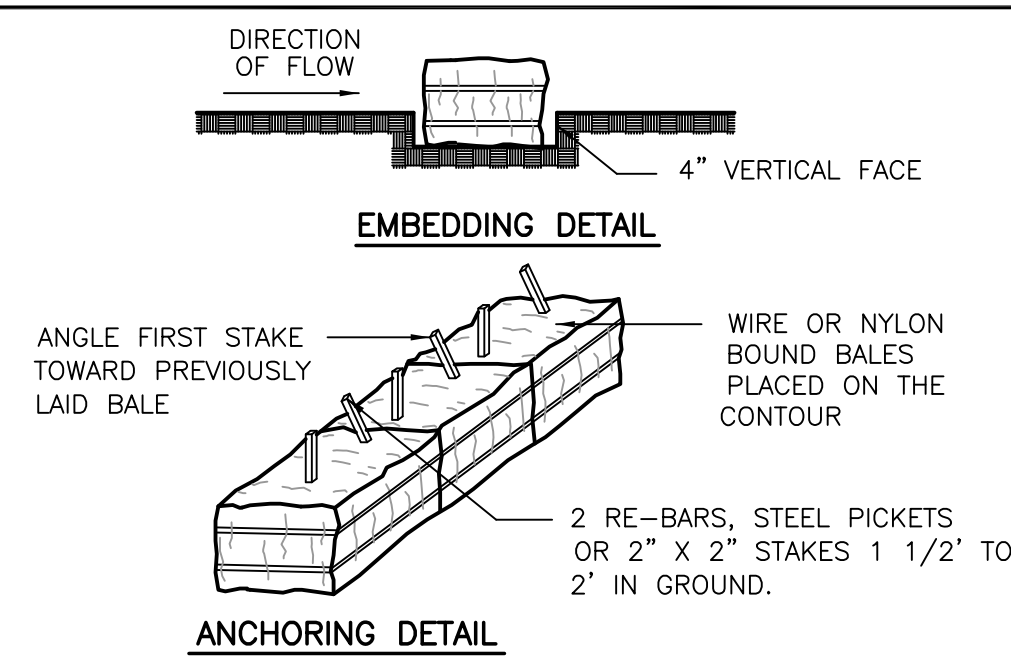


**(D) STRAW OR HAY BALE BARRIERS**  
N.T.S.

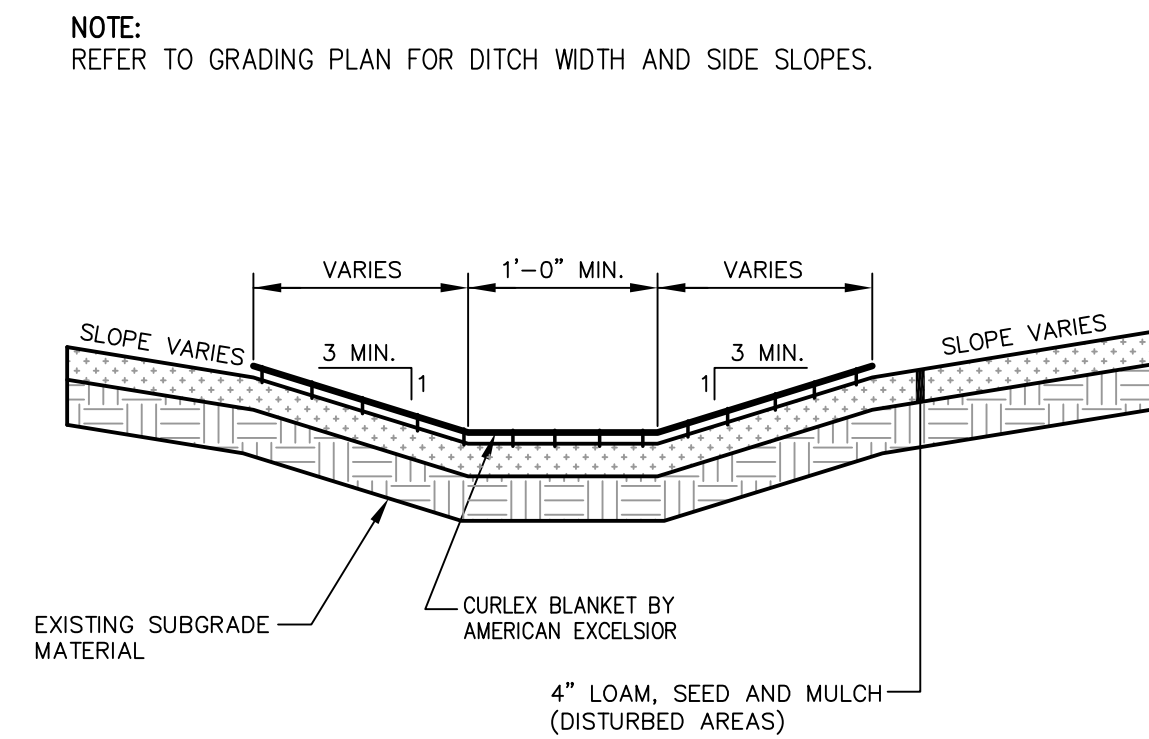


**(G) VEGETATED DRAINAGE SWALE**  
N.T.S.

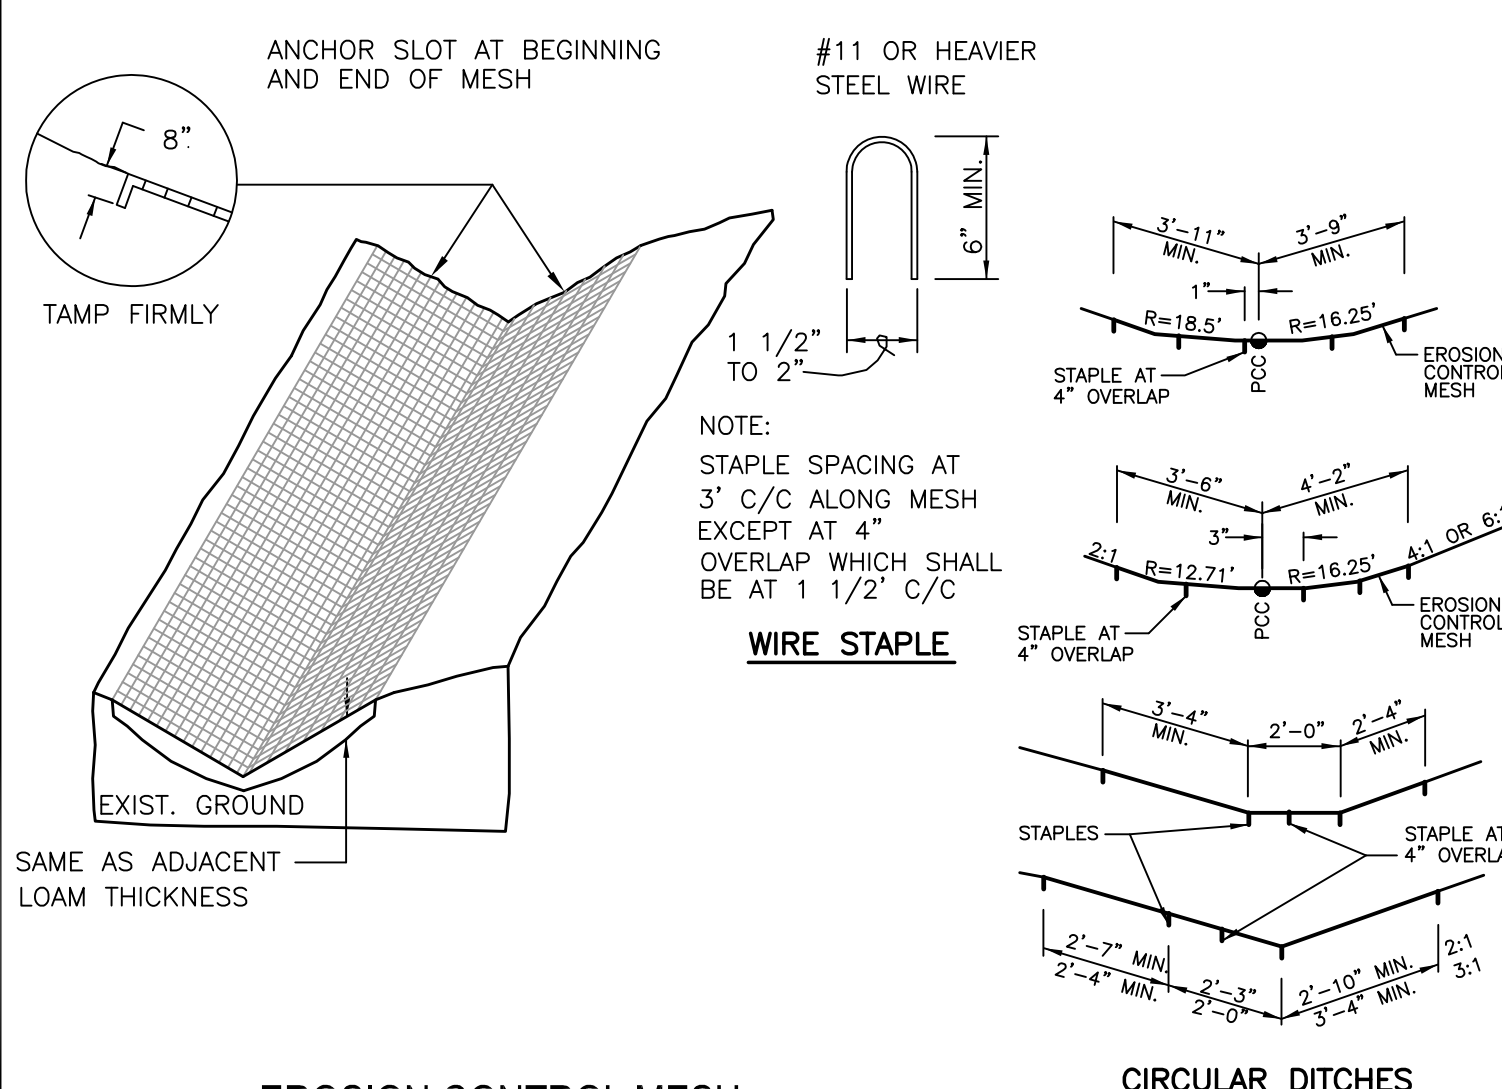


**(B) EROSION CONTROL MESH**  
N.T.S.

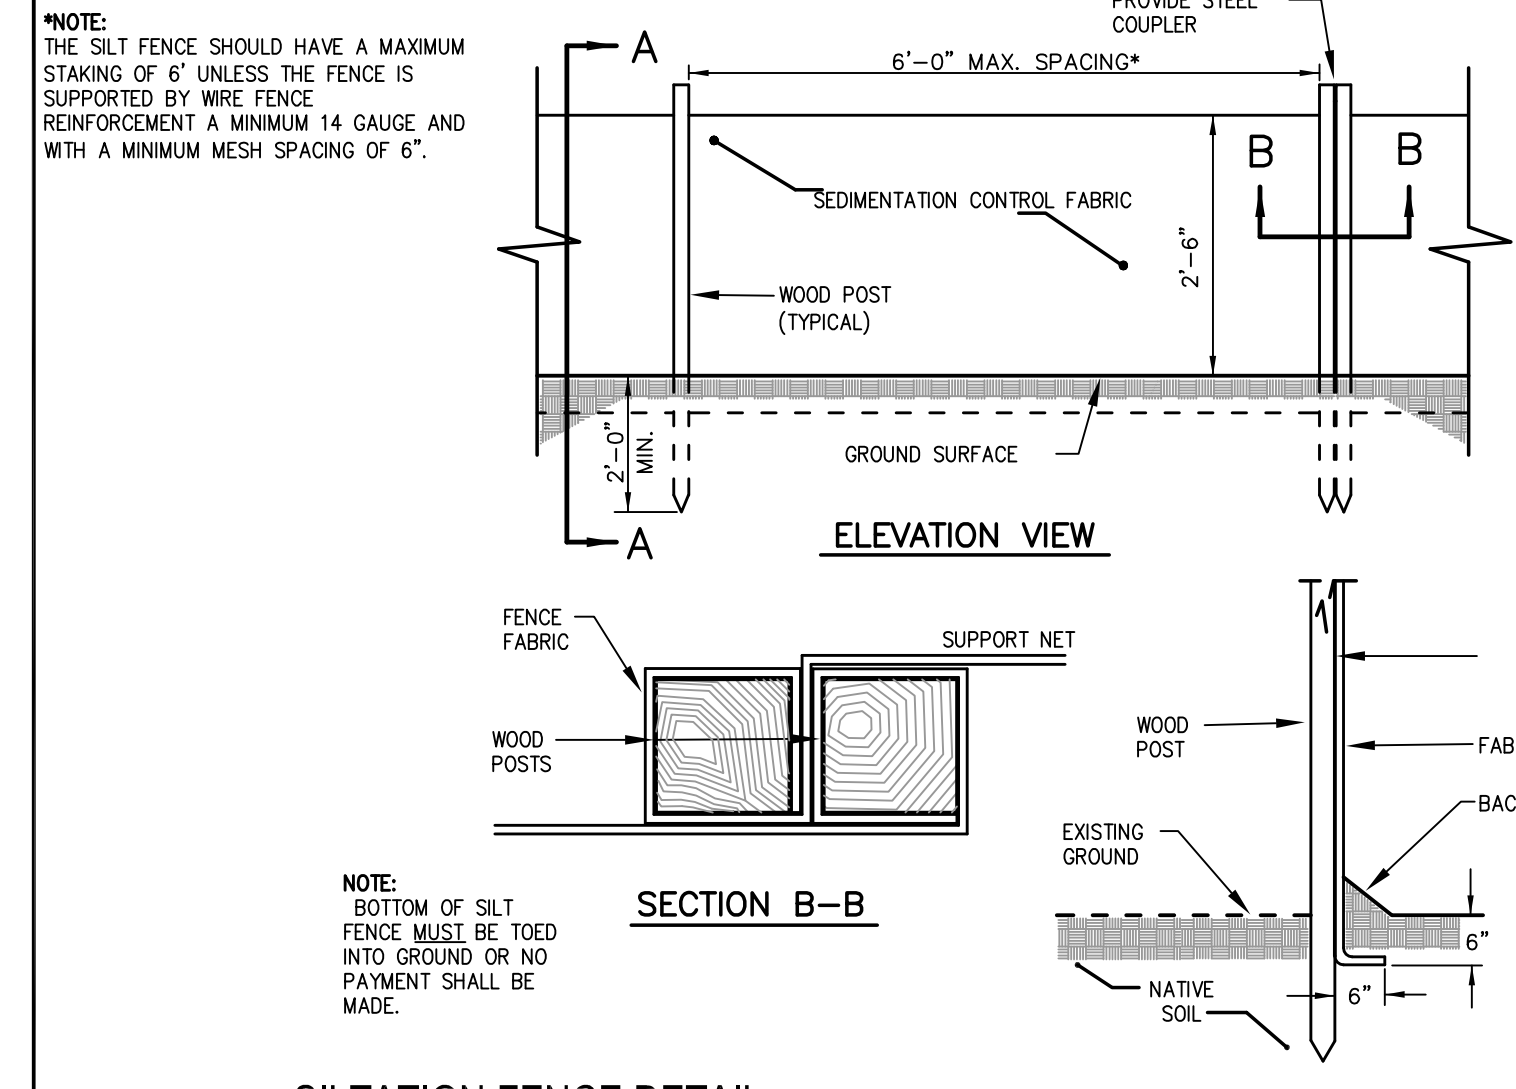

**(E) SILTATION FENCE DETAIL**  
N.T.S.

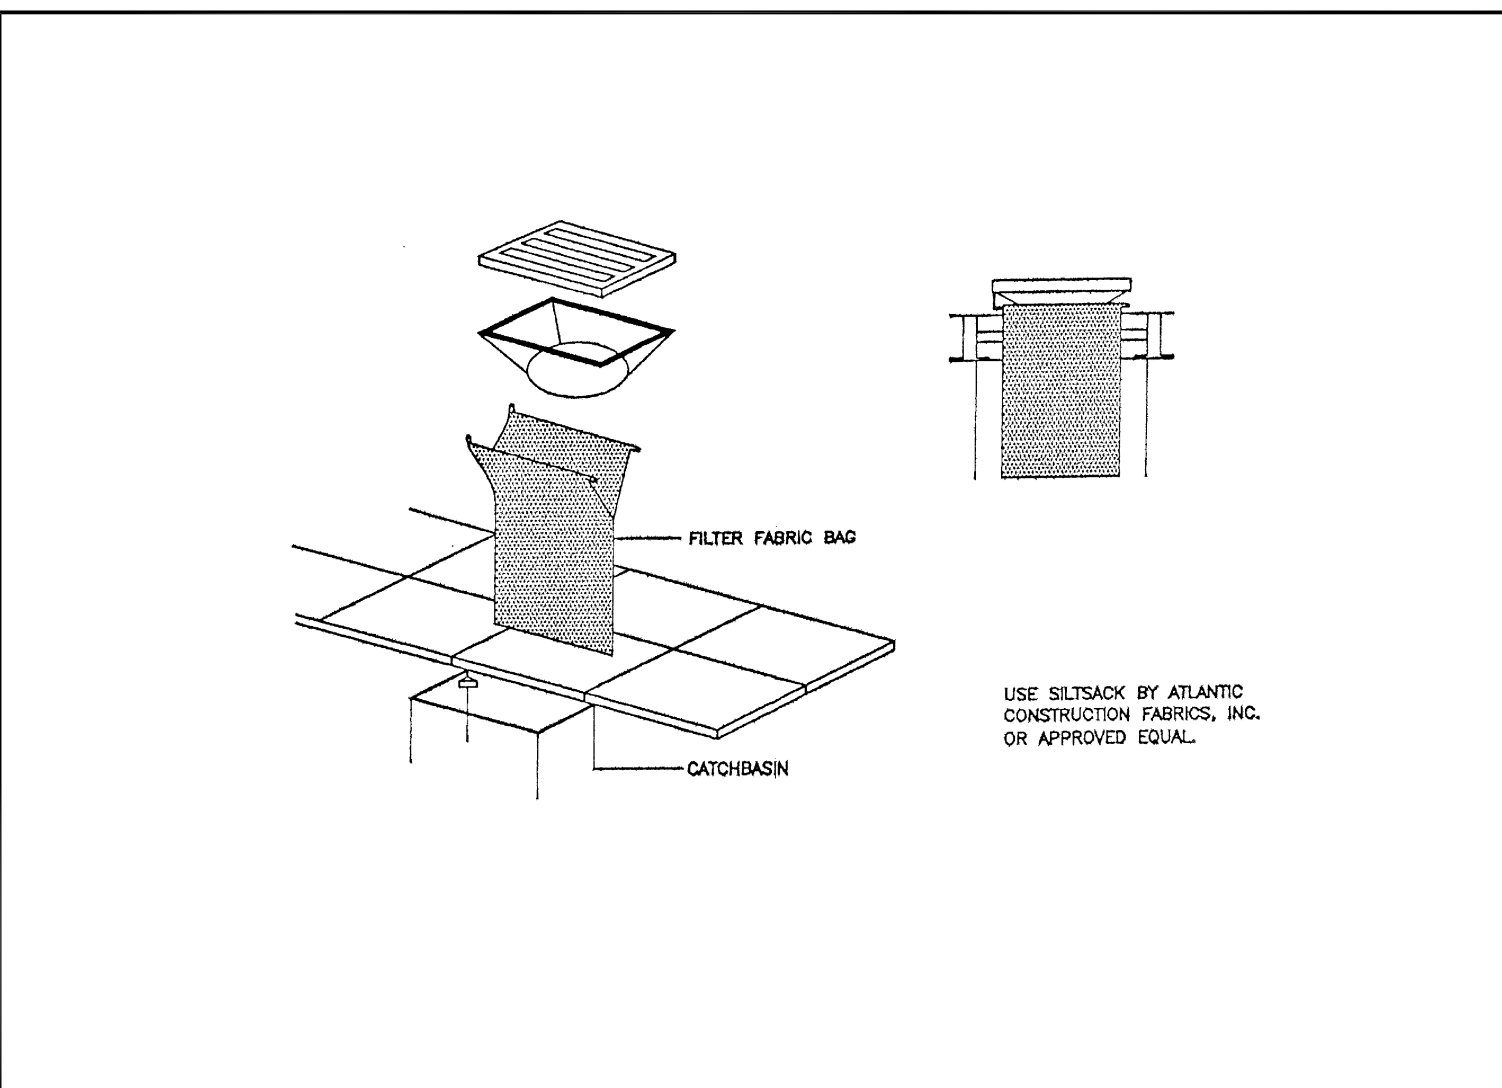

**(C) TYPICAL FILTER BAG DETAIL**  
N.T.S.

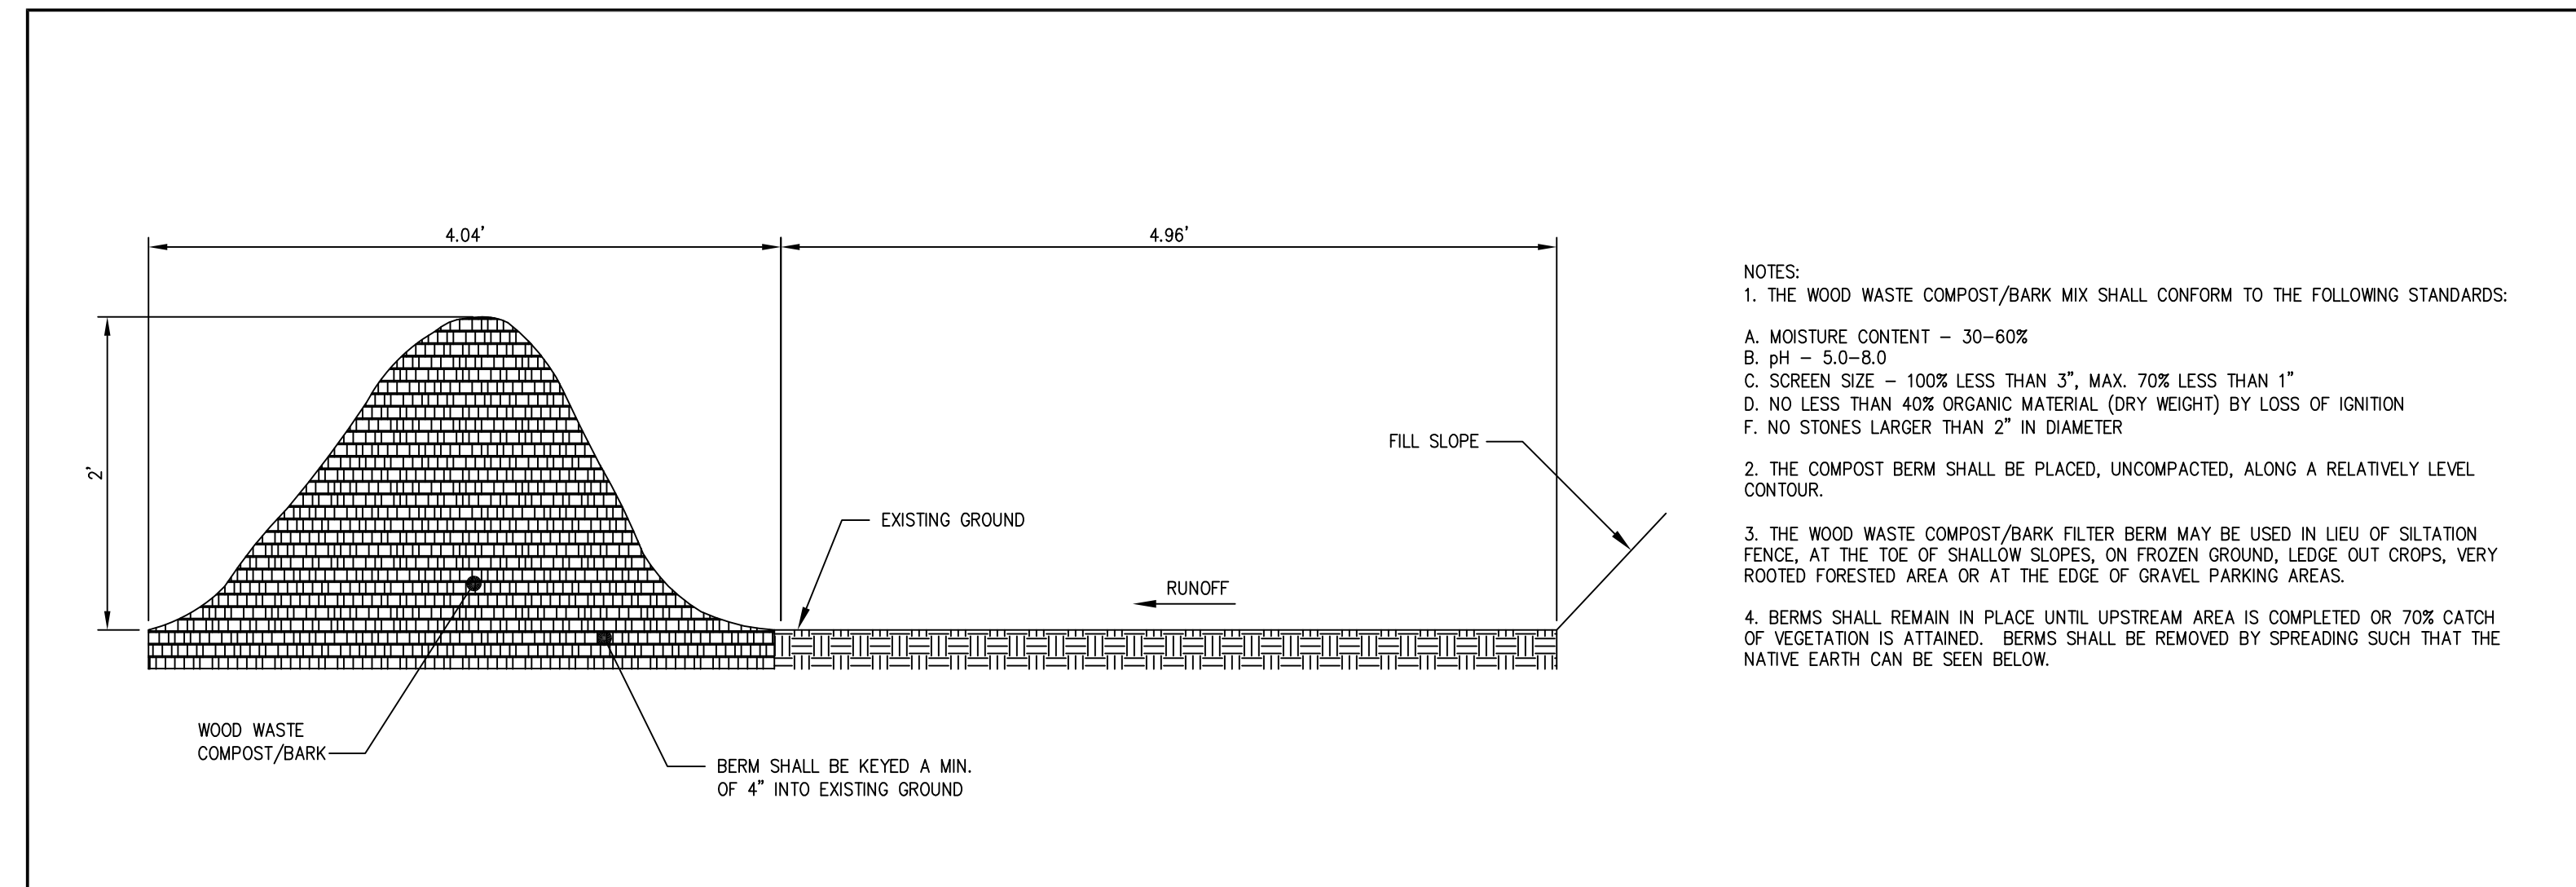

**(F) WOOD WASTE COMPOST/BARK FILTER BERM DETAIL**  
N.T.S.

PRELIMINARY - NOT FOR CONSTRUCTION

REV	DATE	DESCRIPTION	P.E. STEPHEN BUSHEY LIC. #7429
1	02.25.16	AMENDED SITE PLAN SUBMISSION	
REVISIONS			

PROJECT SECOND TEE CONDOMINIUM ASSOCIATION BUSINESS PARK EXPANSION - UNIT 2		STANTEC CONSULTING SERVICES INC. 778 MAIN ST, SUITE 8 SOUTH PORTLAND, ME 04106 WWW.STANTEC.COM	
SHEET TITLE EROSION CONTROL DETAILS			
DRAWN: DED	DATE: FEB 2016	DESIGNED: SRB	SCALE: AS NOTED
CHECKED: SRB	JOB NO. 195350146	FILE NAME: SP-M168 DETAILS	
CLIENT 1039 RIVERSIDE LLC		SHEET C-9	