




1 SITE PLAN
SCALE: 1" = 20'-0"
5' 10' 20' 40'

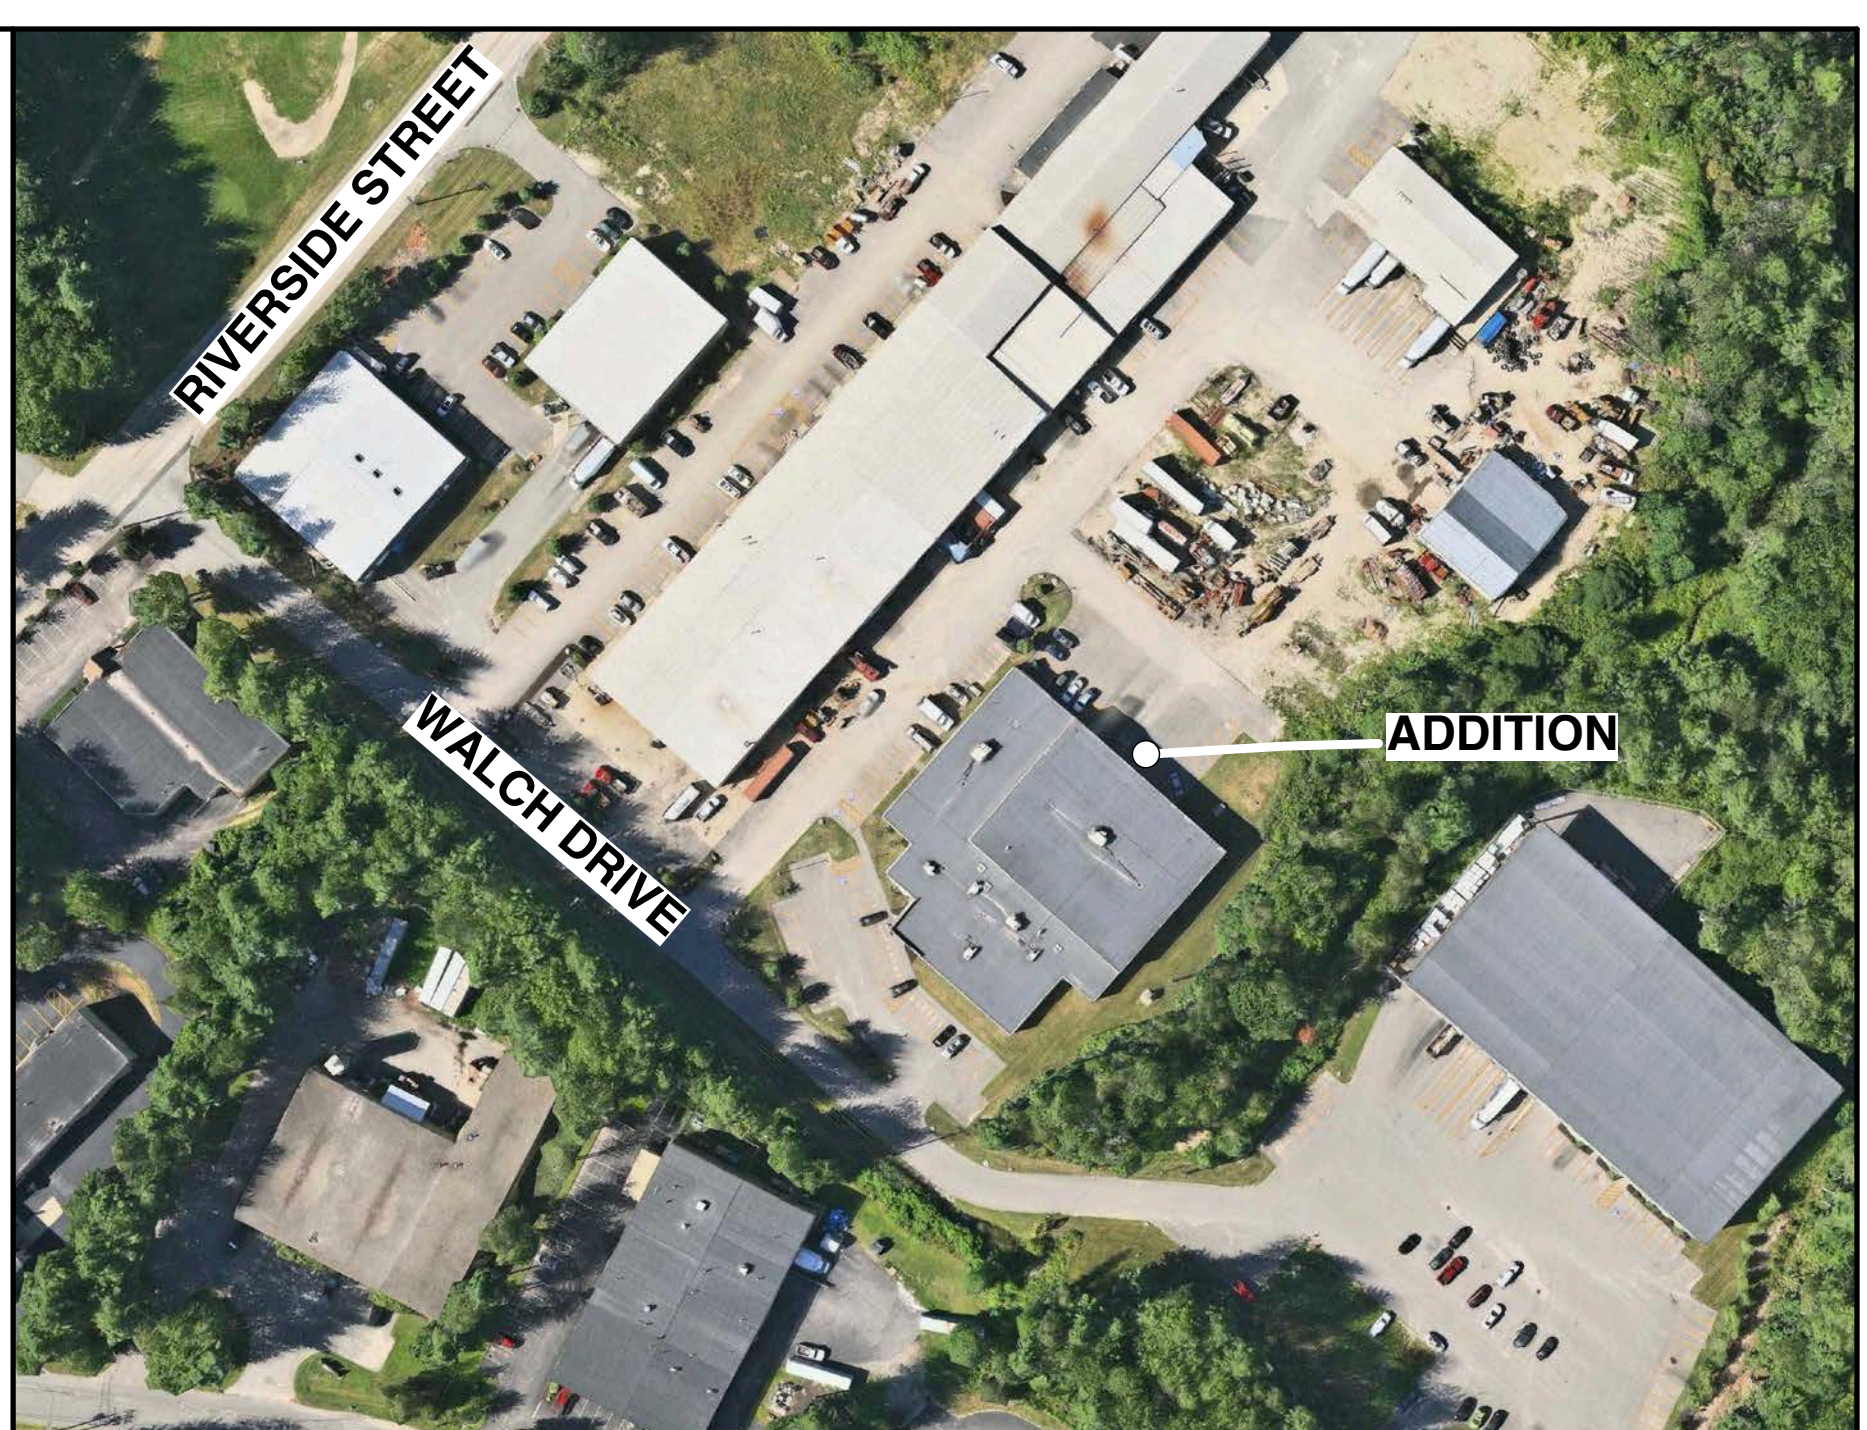


2 SITE PHOTO
NO SCALE

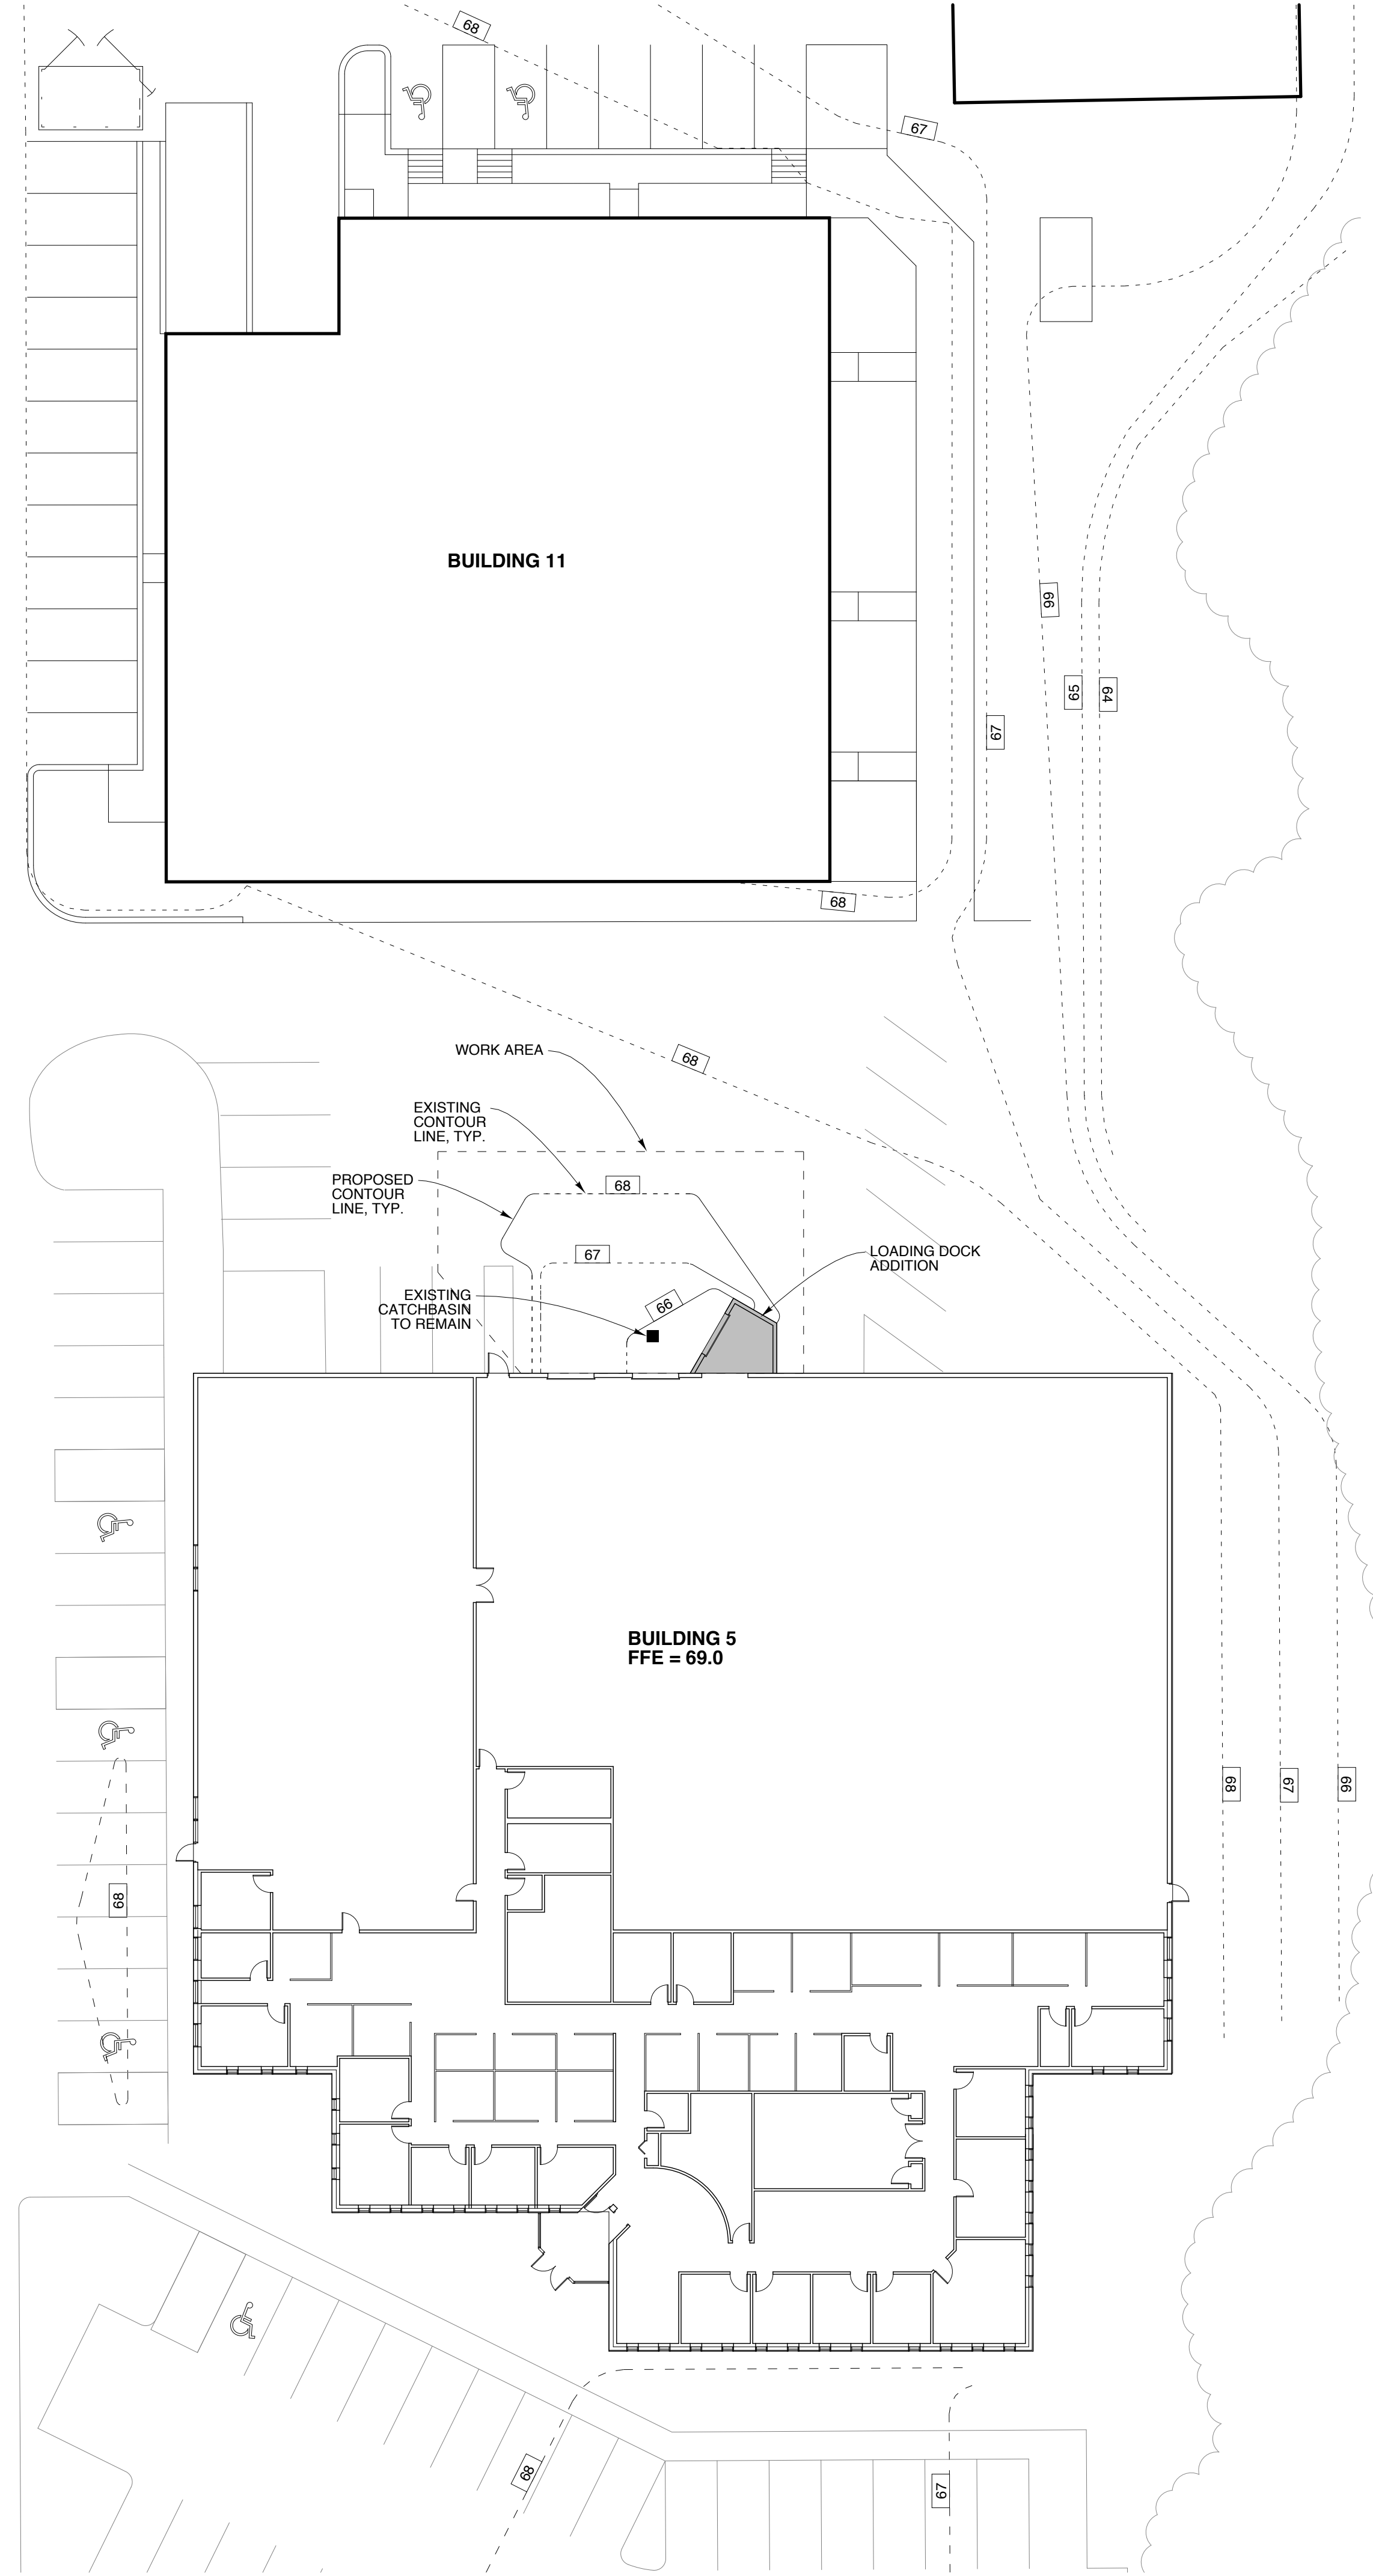

- SITE WORK NOTES**
1. ALL WORK LIMITED TO DEFINED WORK AREA. ALL OTHER BUILDINGS AND SITE FEATURES SHOWN ON SITE PLAN ARE EXISTING TO REMAIN.
 2. REGRADE AND REPAVE AREA AT EXISTING AND NEW LOADING DOORS TO PROVIDE PROPER TRUCK ACCESS.
 3. LOCATE AND PROTECT UNDERGROUND UTILITIES WITHIN AND ADJACENT TO WORK AREA.

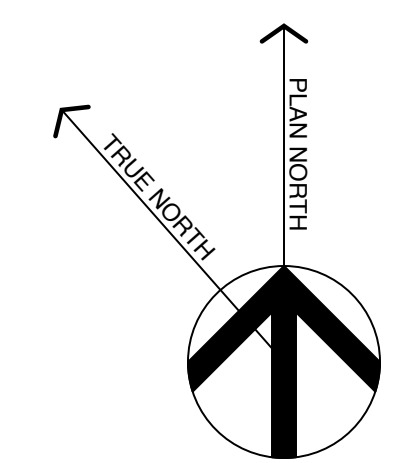

Michael Charek Architects
25 Hartley Street
Portland, Maine 04103
(207) 761-0656

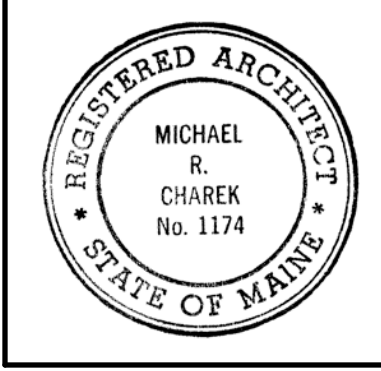

**Building 5
Loading Dock Renovations**
40 Walch Drive
Portland, ME 04103

Title
SITE PLAN

Scale: 1" = 20'-0"

Date: 5/8/17

Revisions

Sheet
L1