

**GENERAL NOTES**


1. REFER TO ABBREVIATIONS, SYMBOLS AND GENERAL NOTES ON DRAWING A-101-C FOR ADDITIONAL INFORMATION.

**KEYED NOTES**

1. 1 HR FIRE RATING BETWEEN CONCRETE FLOOR TO INSULATED METAL PANEL, FULLY ENVELOPING WASTE ROOM (138)
2. BOLLARD GUARD, REFER TO 4 / A-102-C FOR ADDITIONAL INFORMATION

Revision	By	App'd	MM.DD.YYYY
0. INTERIOR FIT-OUT - ISSUED FOR CONSTRUCTION	J.R.	K.J.M.	08/19/2016
1. PACKAGE C - INTERIOR FIT-OUT			08.19.2016
2. PACKAGE B - SUPERSTRUCTURE & SHELL			08.05.2016
3. PACKAGE A - FOUNDATIONS & BELOW SLAB			07.22.2016
Issued	By	App'd	MM.DD.YYYY

Permit-Seal


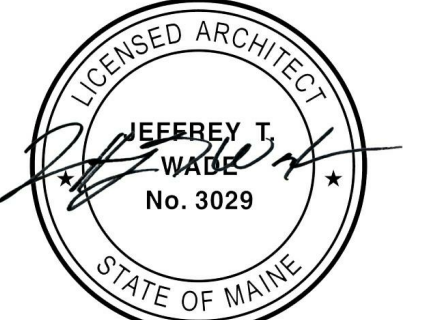


Client/Project  
**IMMUCELL**

Lot 11 - Second Tee Business Park  
 1039 Riverside Street  
 Portland, Maine 04103

Title  
**SECOND FLOOR PLAN**

Project No. 191504176  
 Scale 1/4" = 1'-0"  
 Revision 0  
 Drawing No.

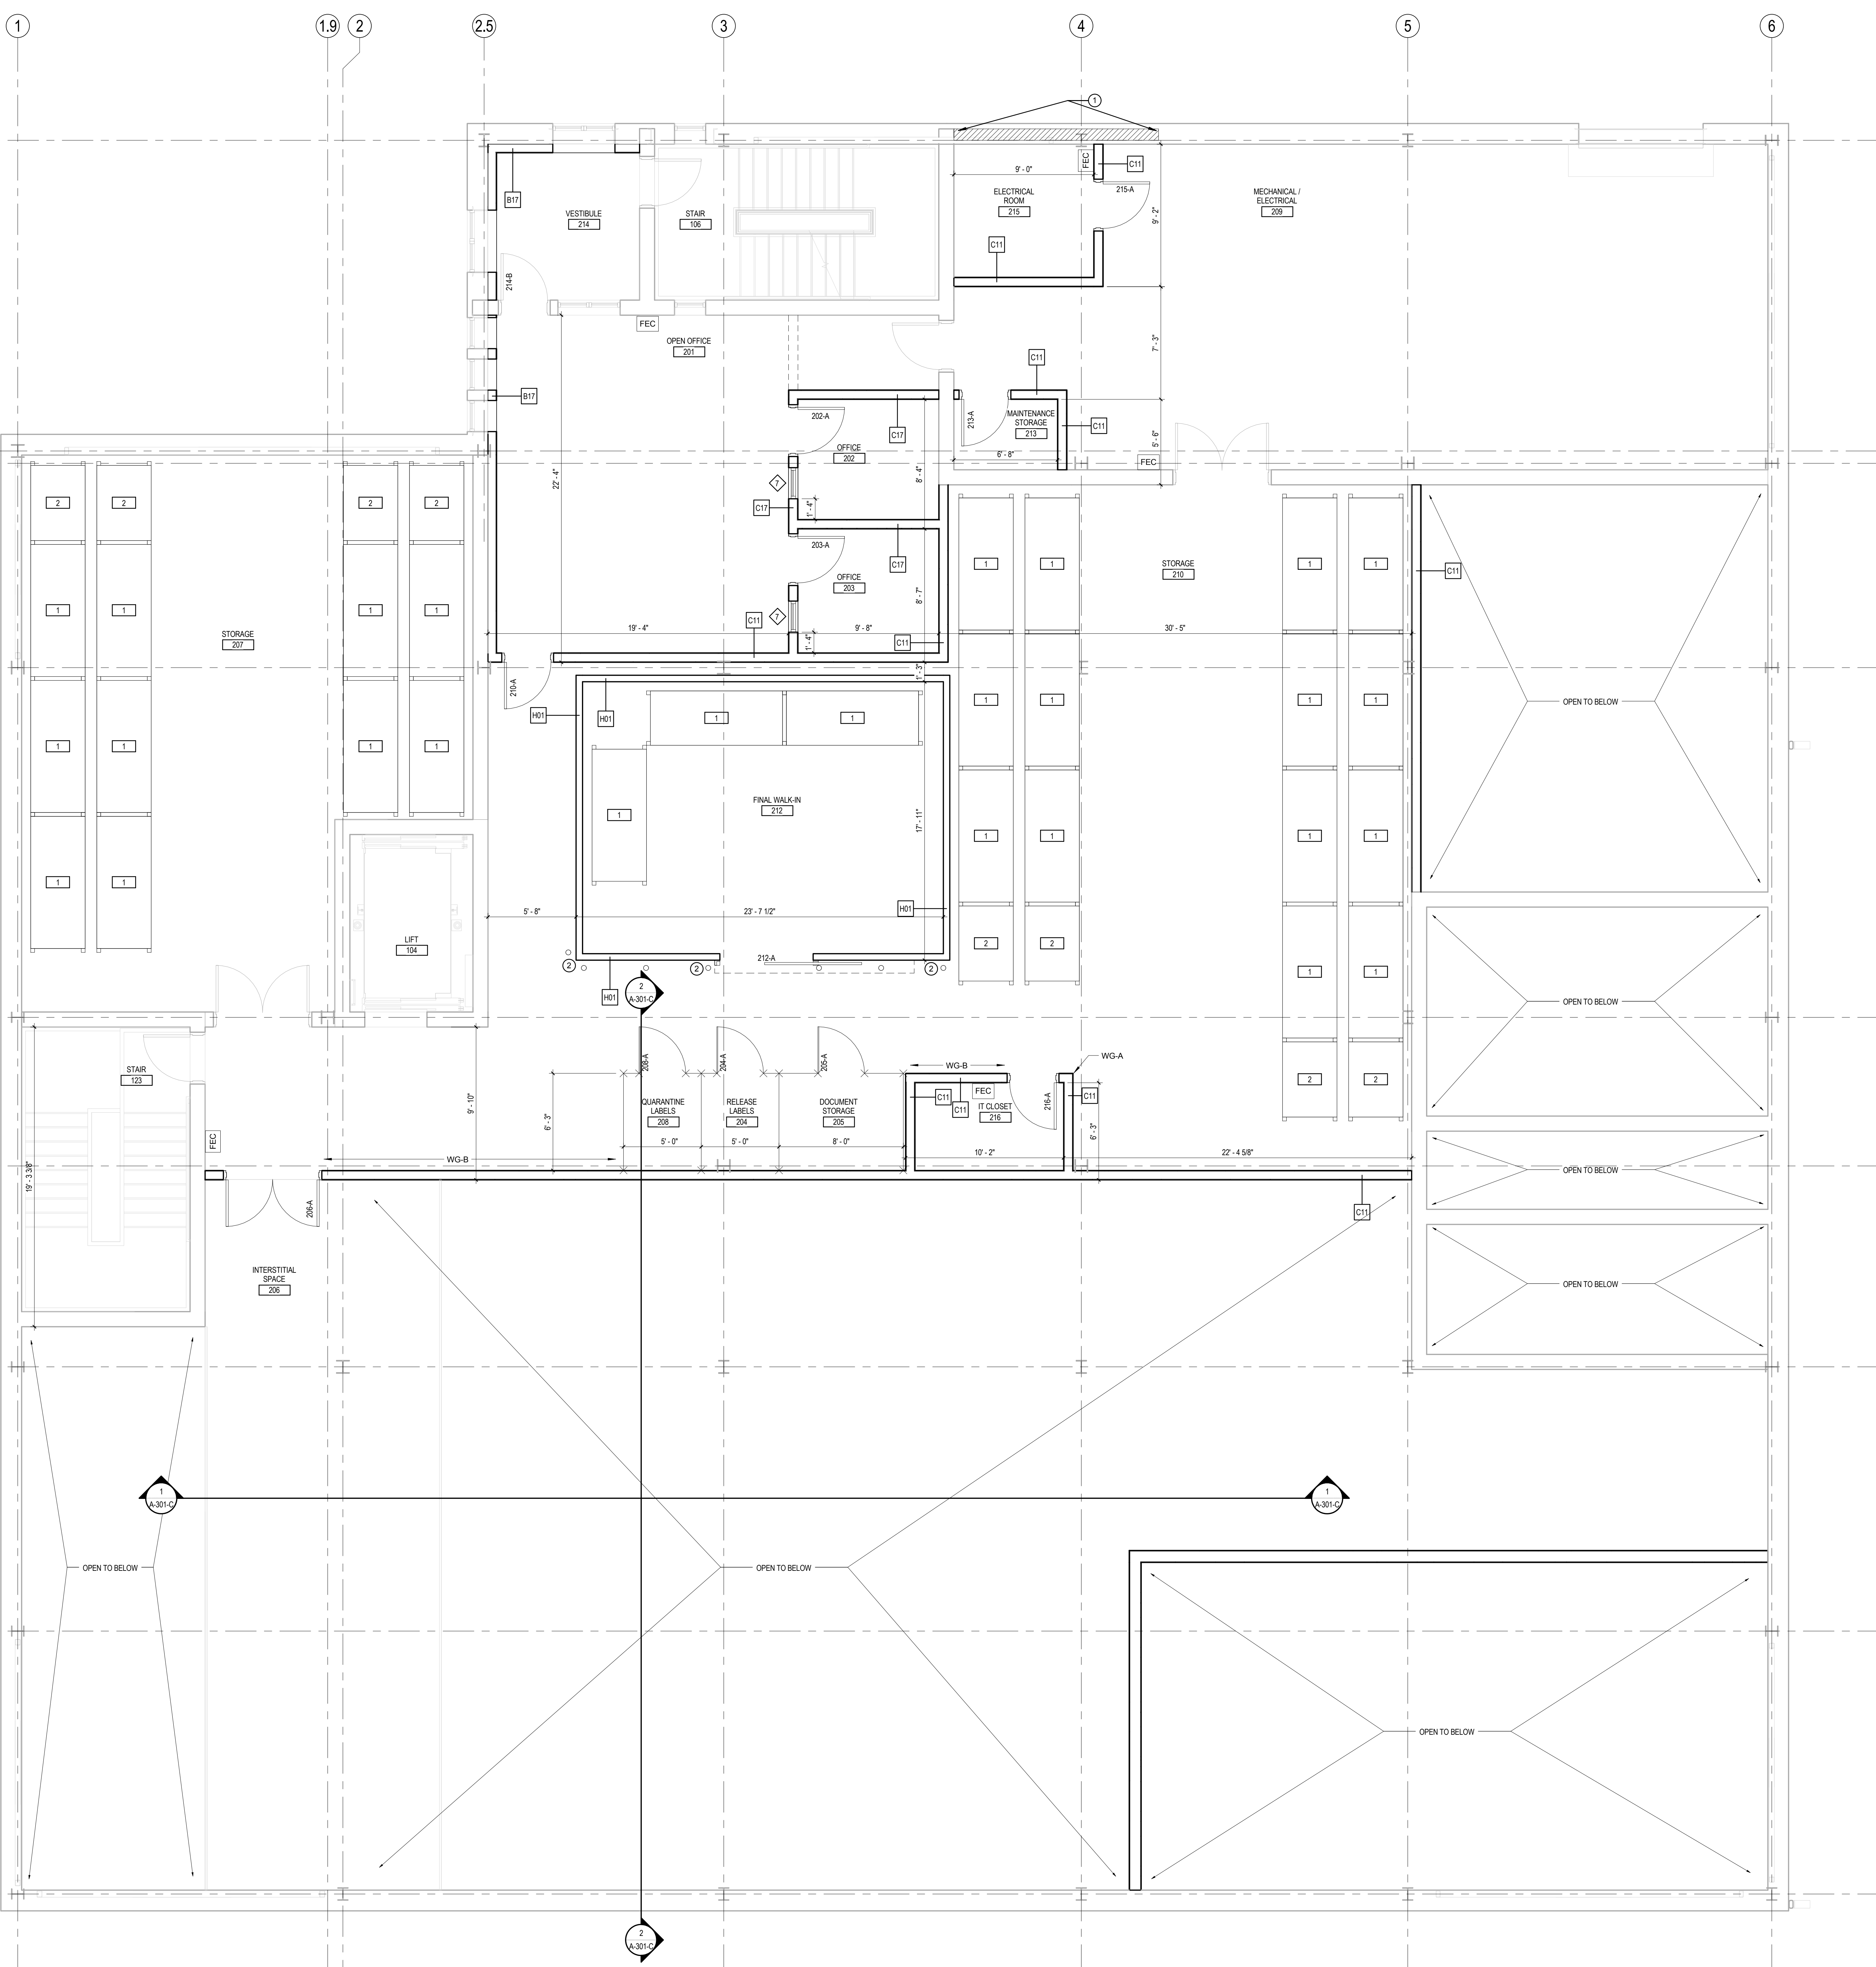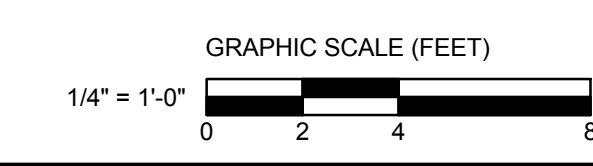

**1 SECOND FLOOR PLAN**  
 1/4" = 1'-0"

ORIGINAL SHEET: A-B (3/4"x4")  
 DRAWING MADE BY: JEFFREY T. WATE  
 ARCHITECTURAL: JEFFREY T. WATE  
 PROJECT NO. 191504176