



PLAN VIEW A

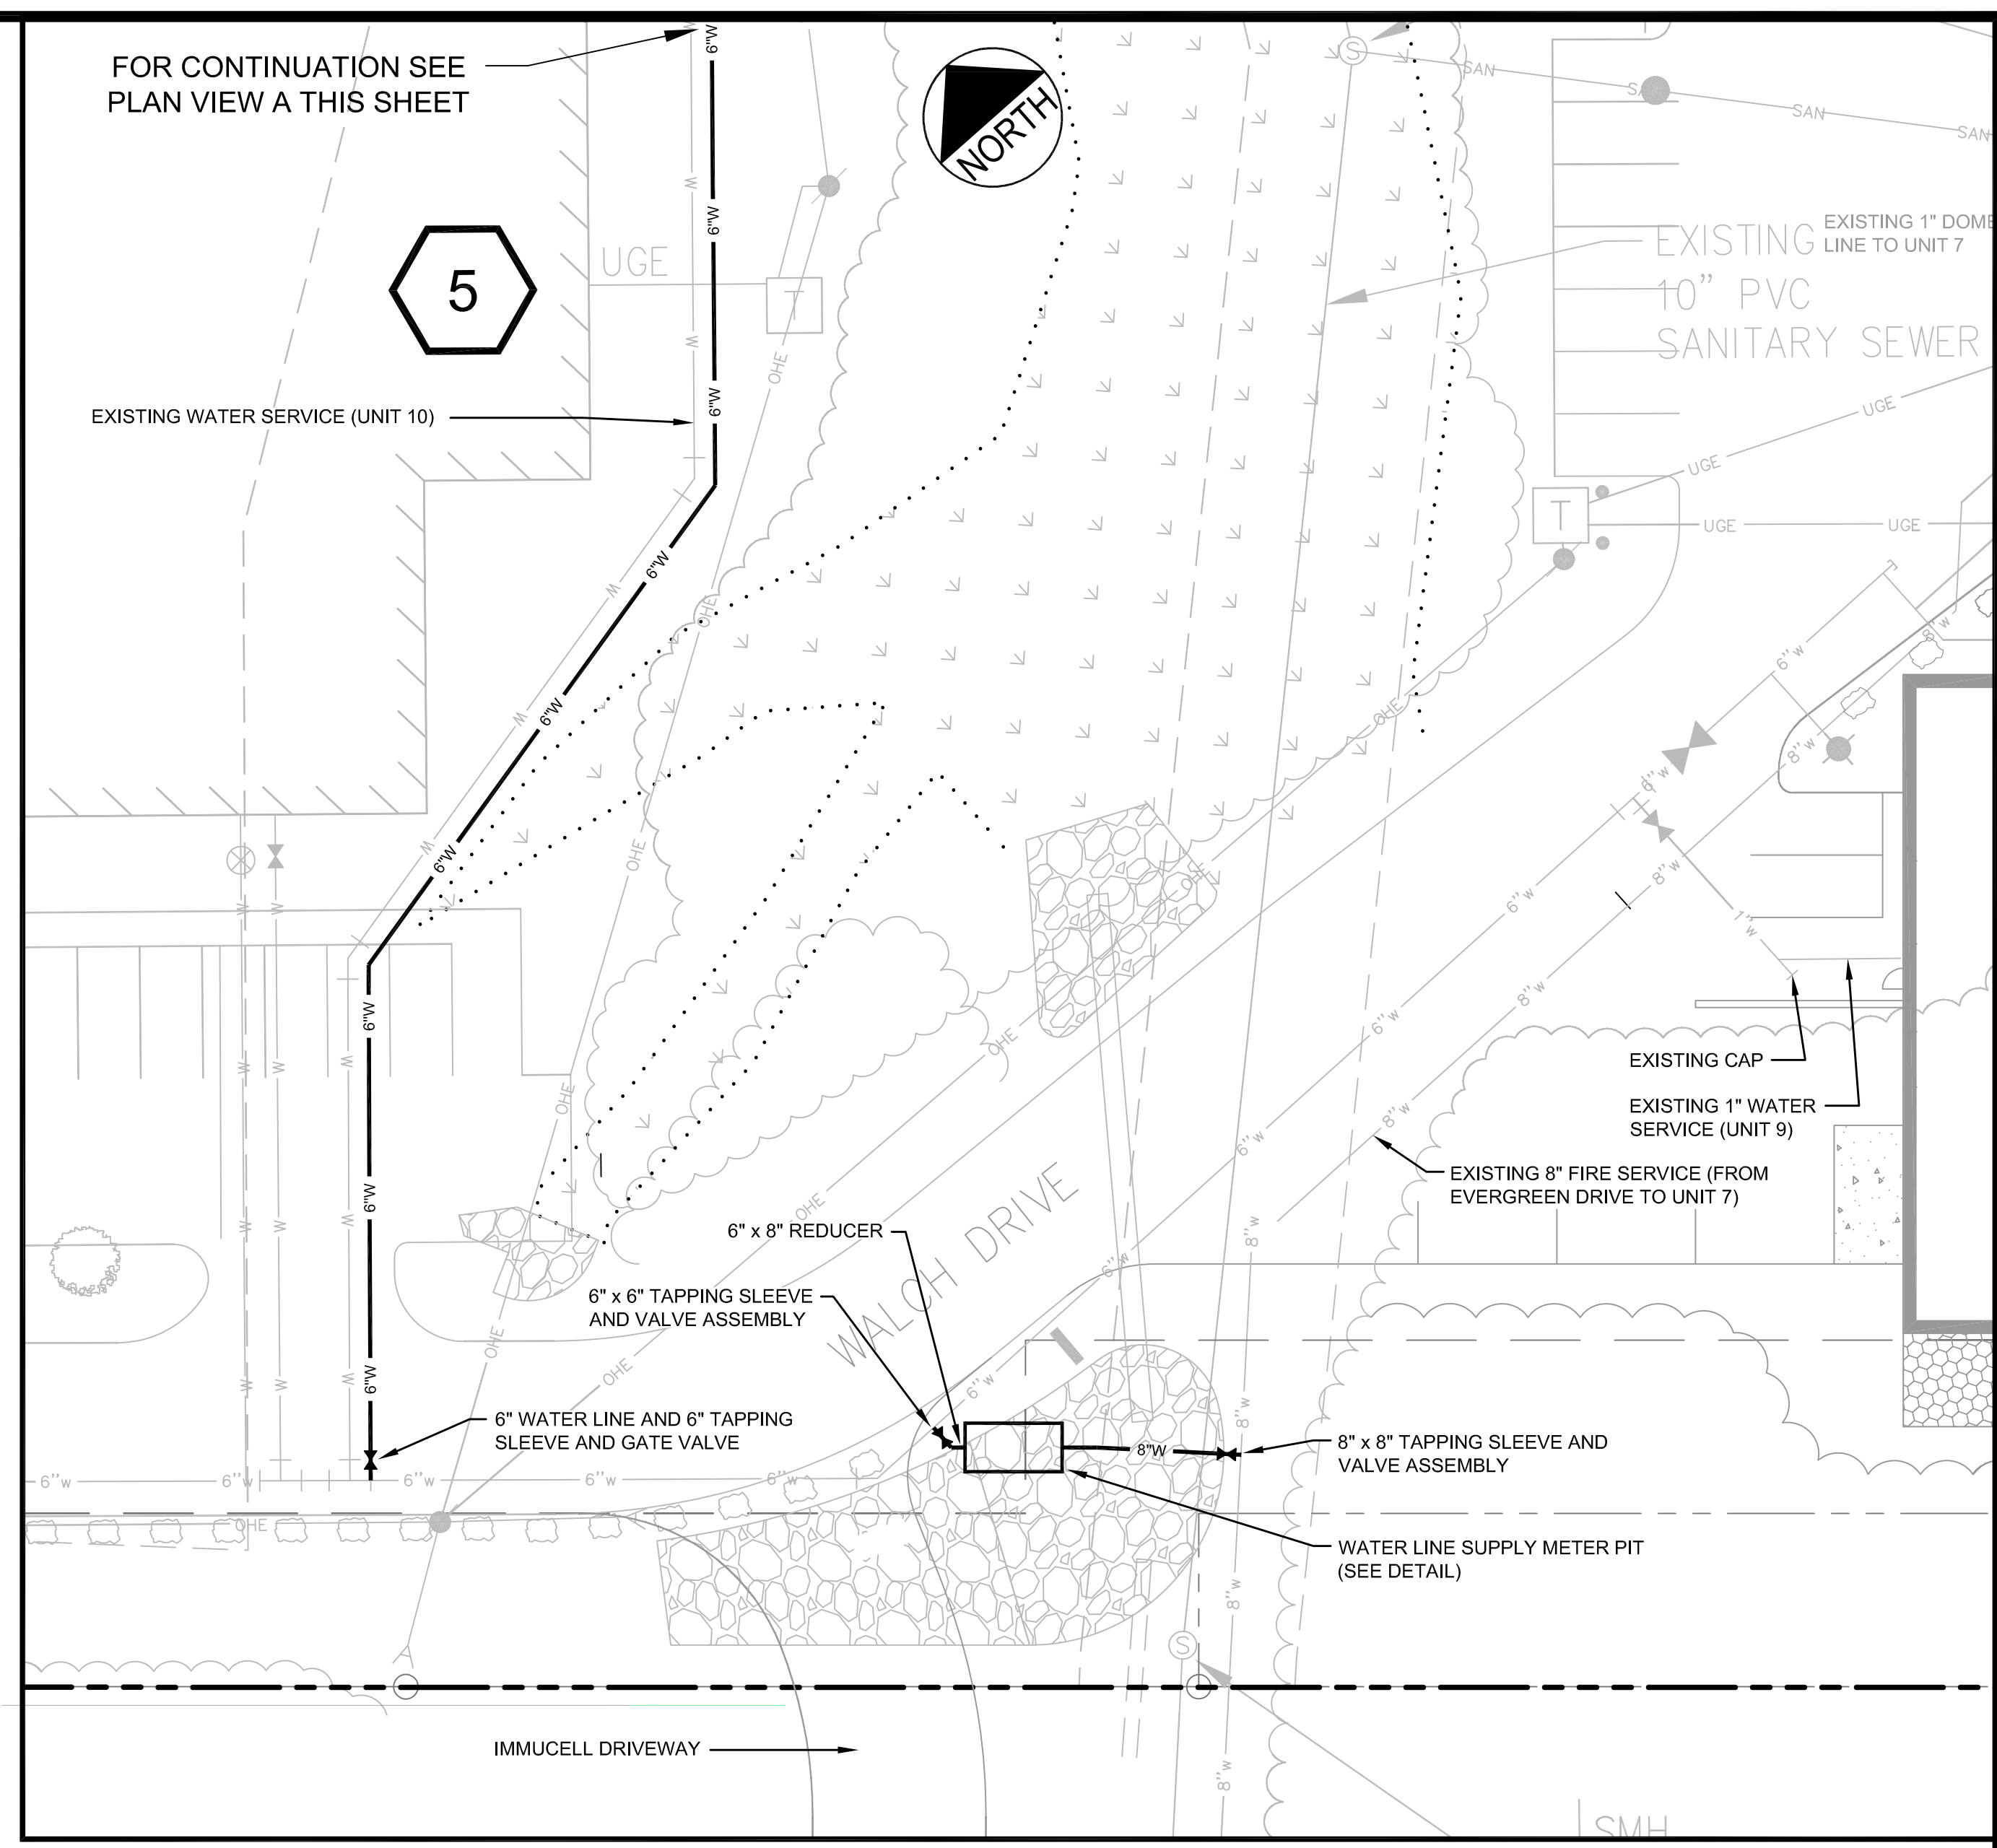

PLAN VIEW B

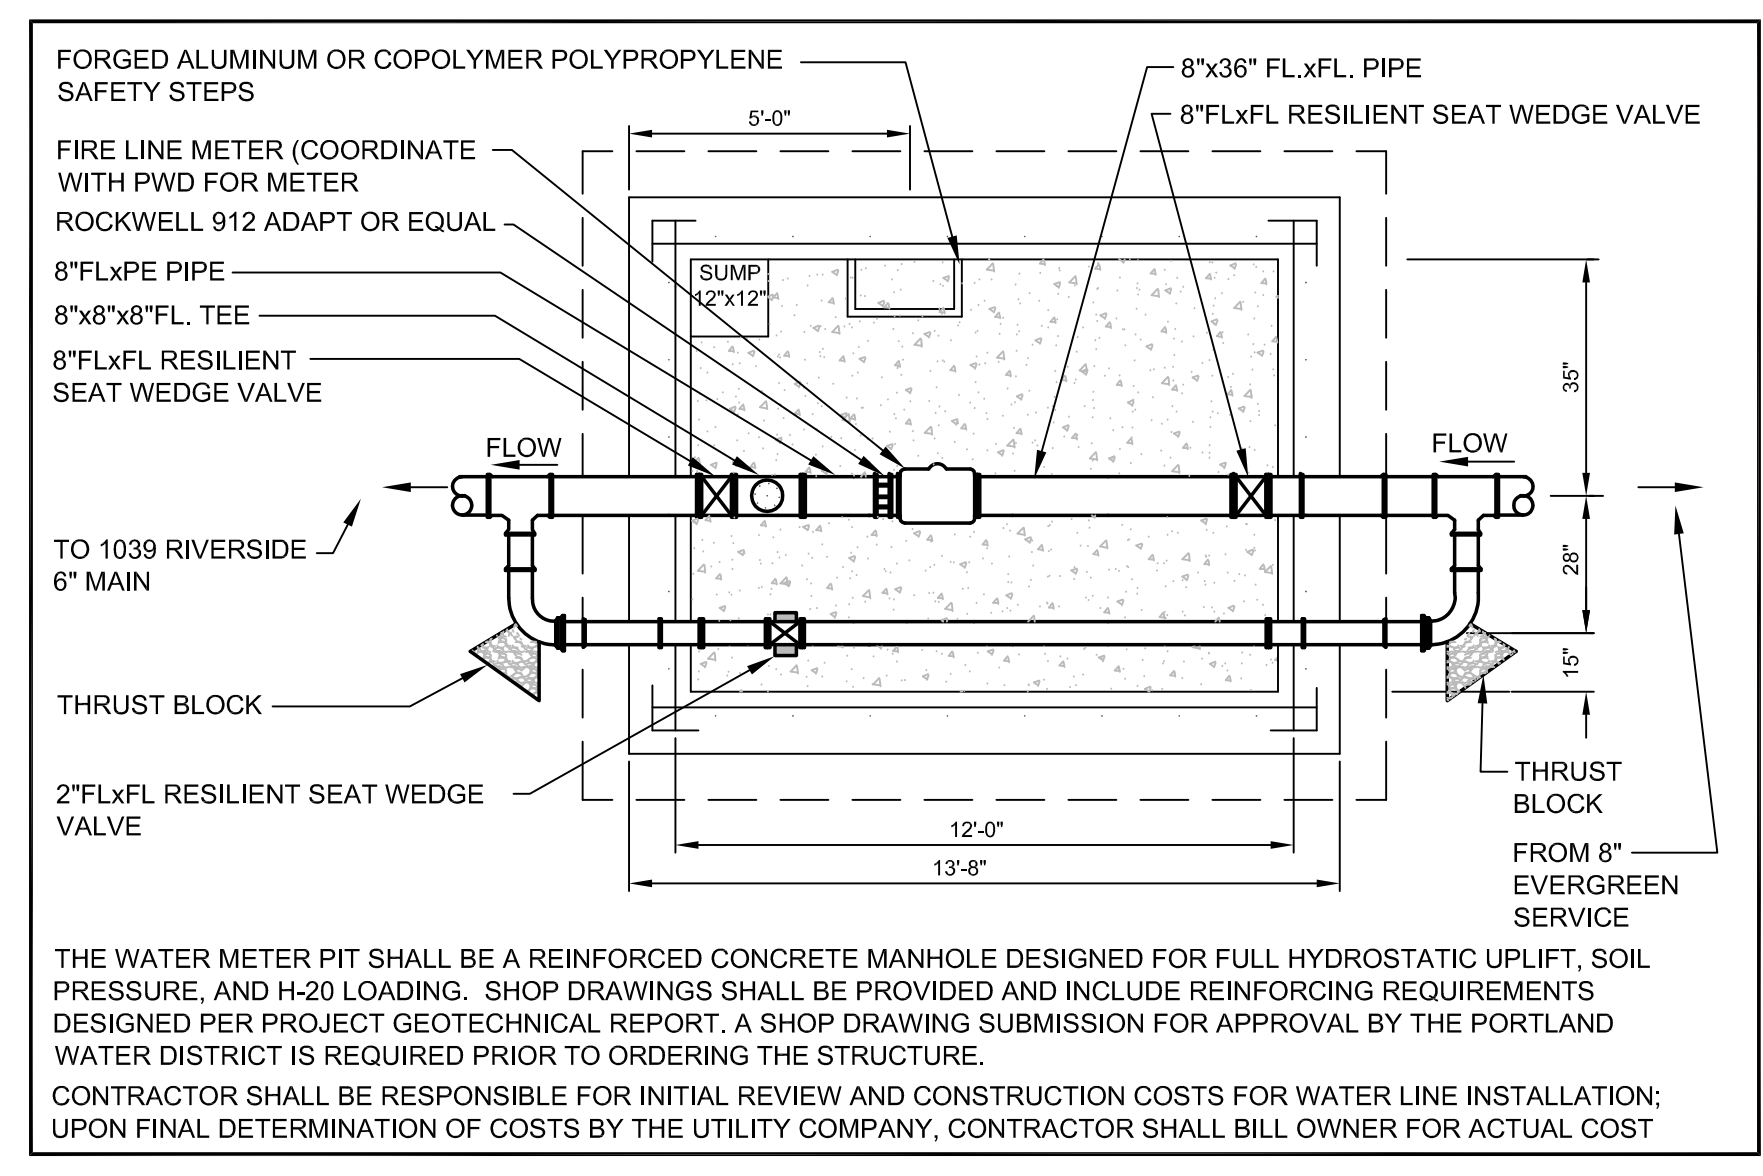


WATER METER PIT DETAIL


EXISTING BUILDING.
F.F.E. = 69.7

12

5

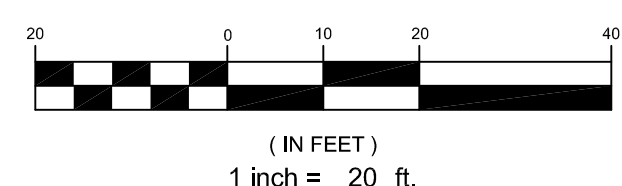

REV	DATE	DESCRIPTION	REVISIONS
5	08.03.16	RELEASED FOR BIDDING	
4	07.27.16	REVISED SUBMISSION TO CITY	
3	10.20.15	REVISED AND RESUBMITTED TO CITY	
2	07.17.15	REVISED SUBMISSION TO CITY	
1	06.12.15	AMENDED SITE PLAN SUBMISSION	

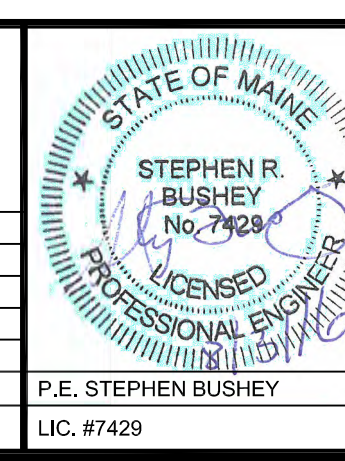

PROJECT	UNIT 11 - IMMUCELL SECOND TEE CONDOMINIUM ASSOCIATION BUSINESS PARK EXPANSION
SHEET TITLE	UNIT 11 SITE LAYOUT AND UTILITY PLAN
CLIENT	IMMUCELL CORP.

STANTEC CONSULTING SERVICES INC.	
482 PAYNE ROAD SCARBOROUGH, ME 04074 WWW.STANTEC.COM	
DRAWN: DED	DATE: MAY 2015
DESIGNED: SRB	SCALE: 1" = 20'
CHECKED: SRB	JOB NO. SP-M164/195350148
FILE NAME: 195350148 SITE	SHEET C-4