




**1 BULKHEAD FRAMING PLAN**  
S-104-B 1/4" = 1'-0"  
GRAPHIC SCALE (FEET)

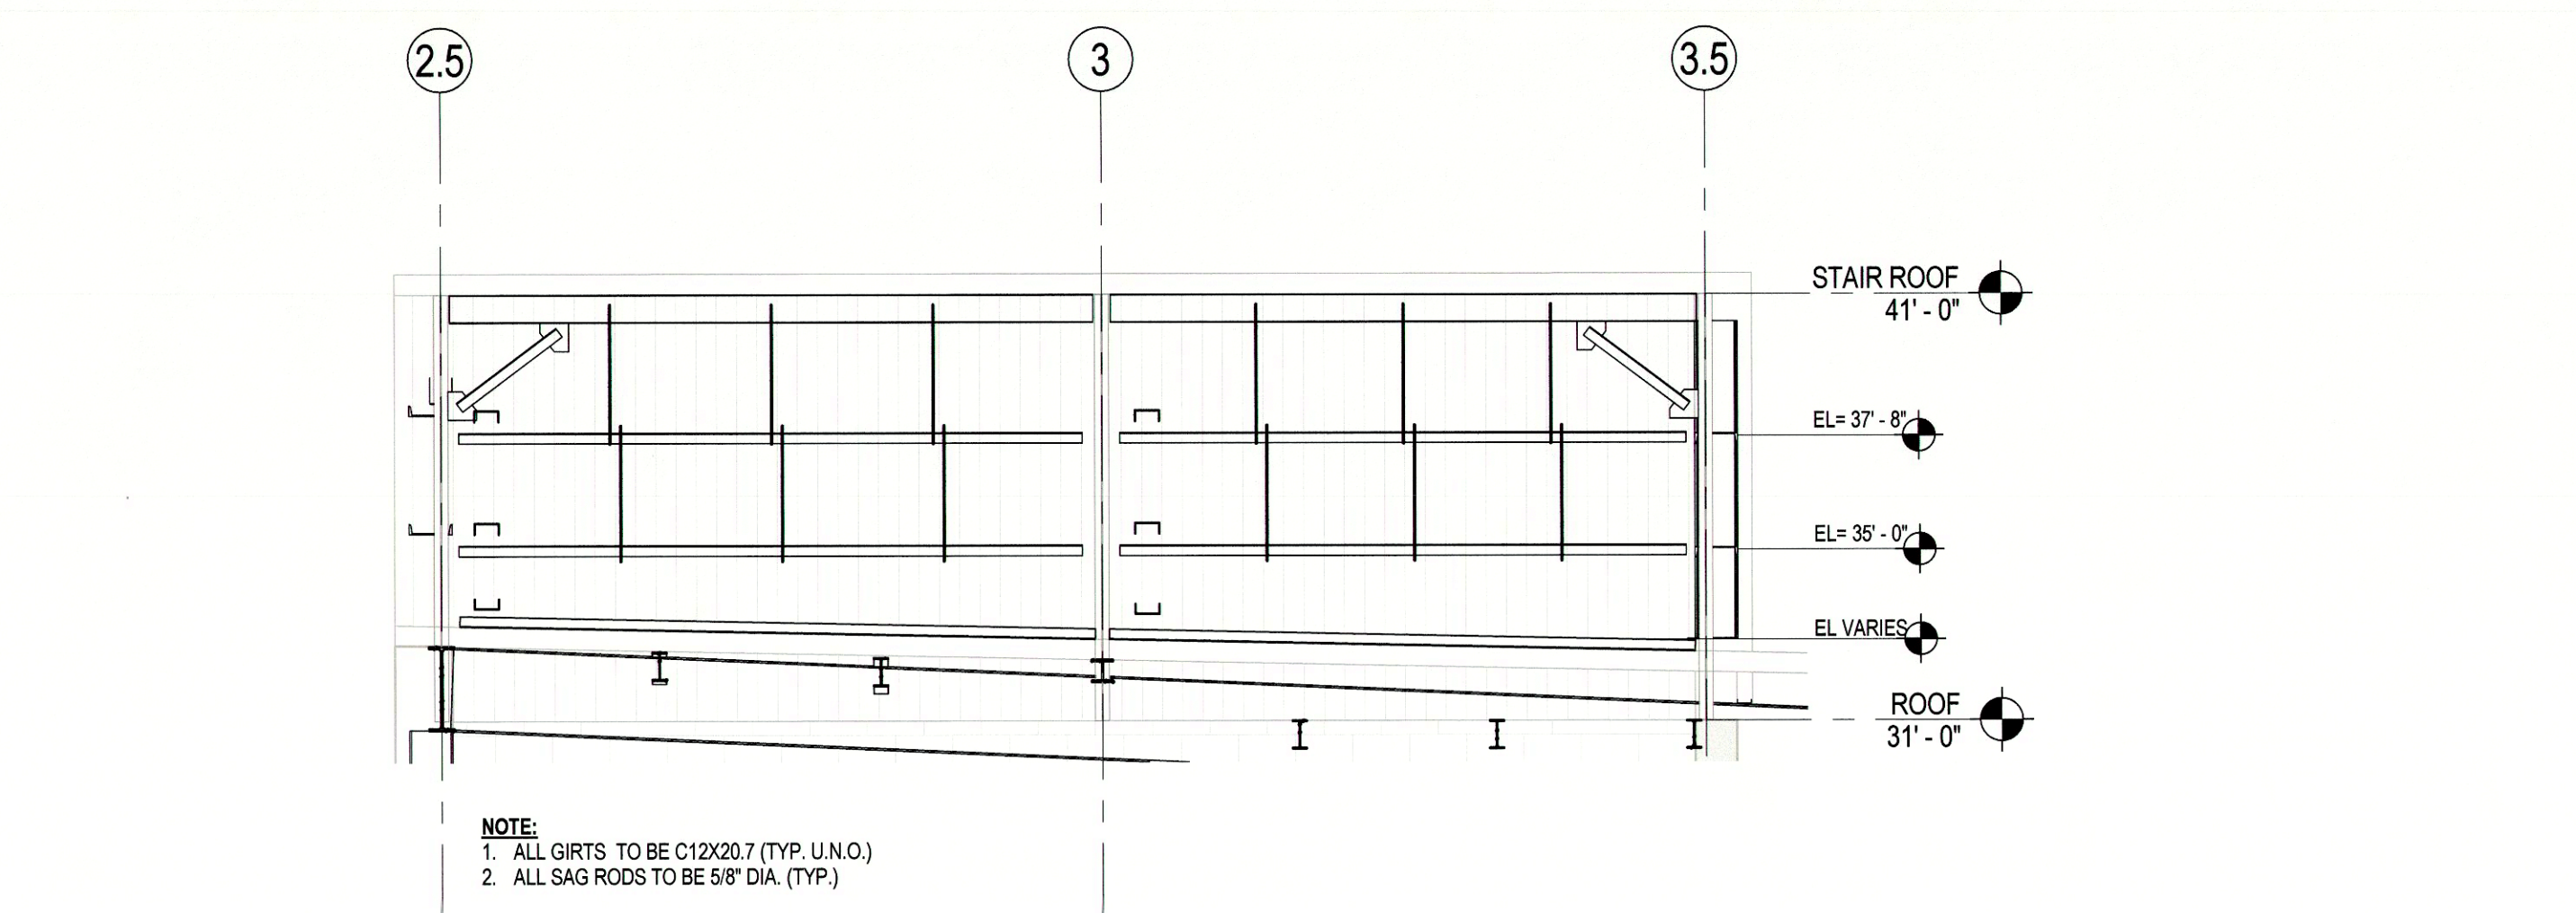


**2 SOUTH ELEVATION / NORTH (SIM)**  
S-104-B 1/4" = 1'-0"

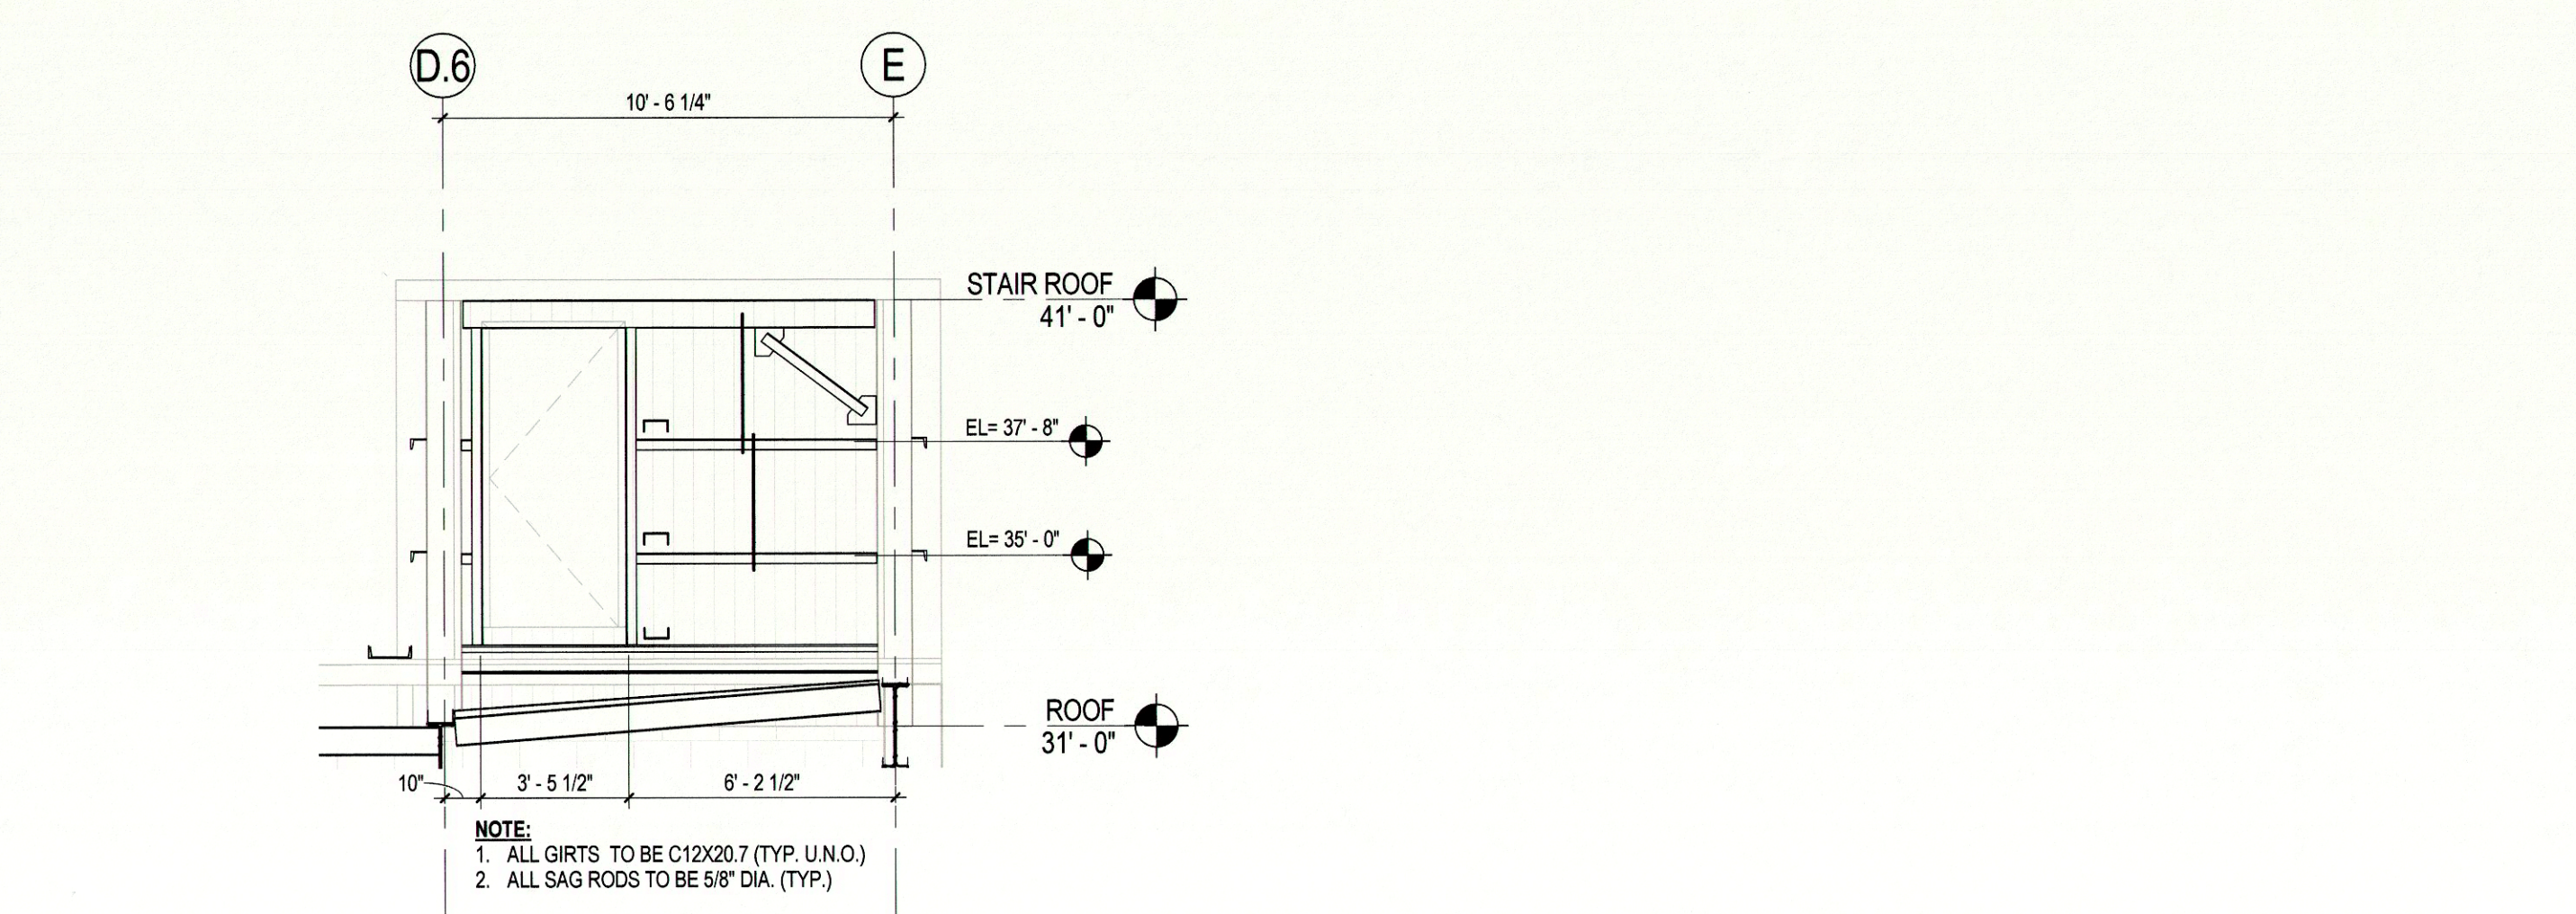


**3 EAST ELEVATION**  
S-104-B 1/4" = 1'-0"

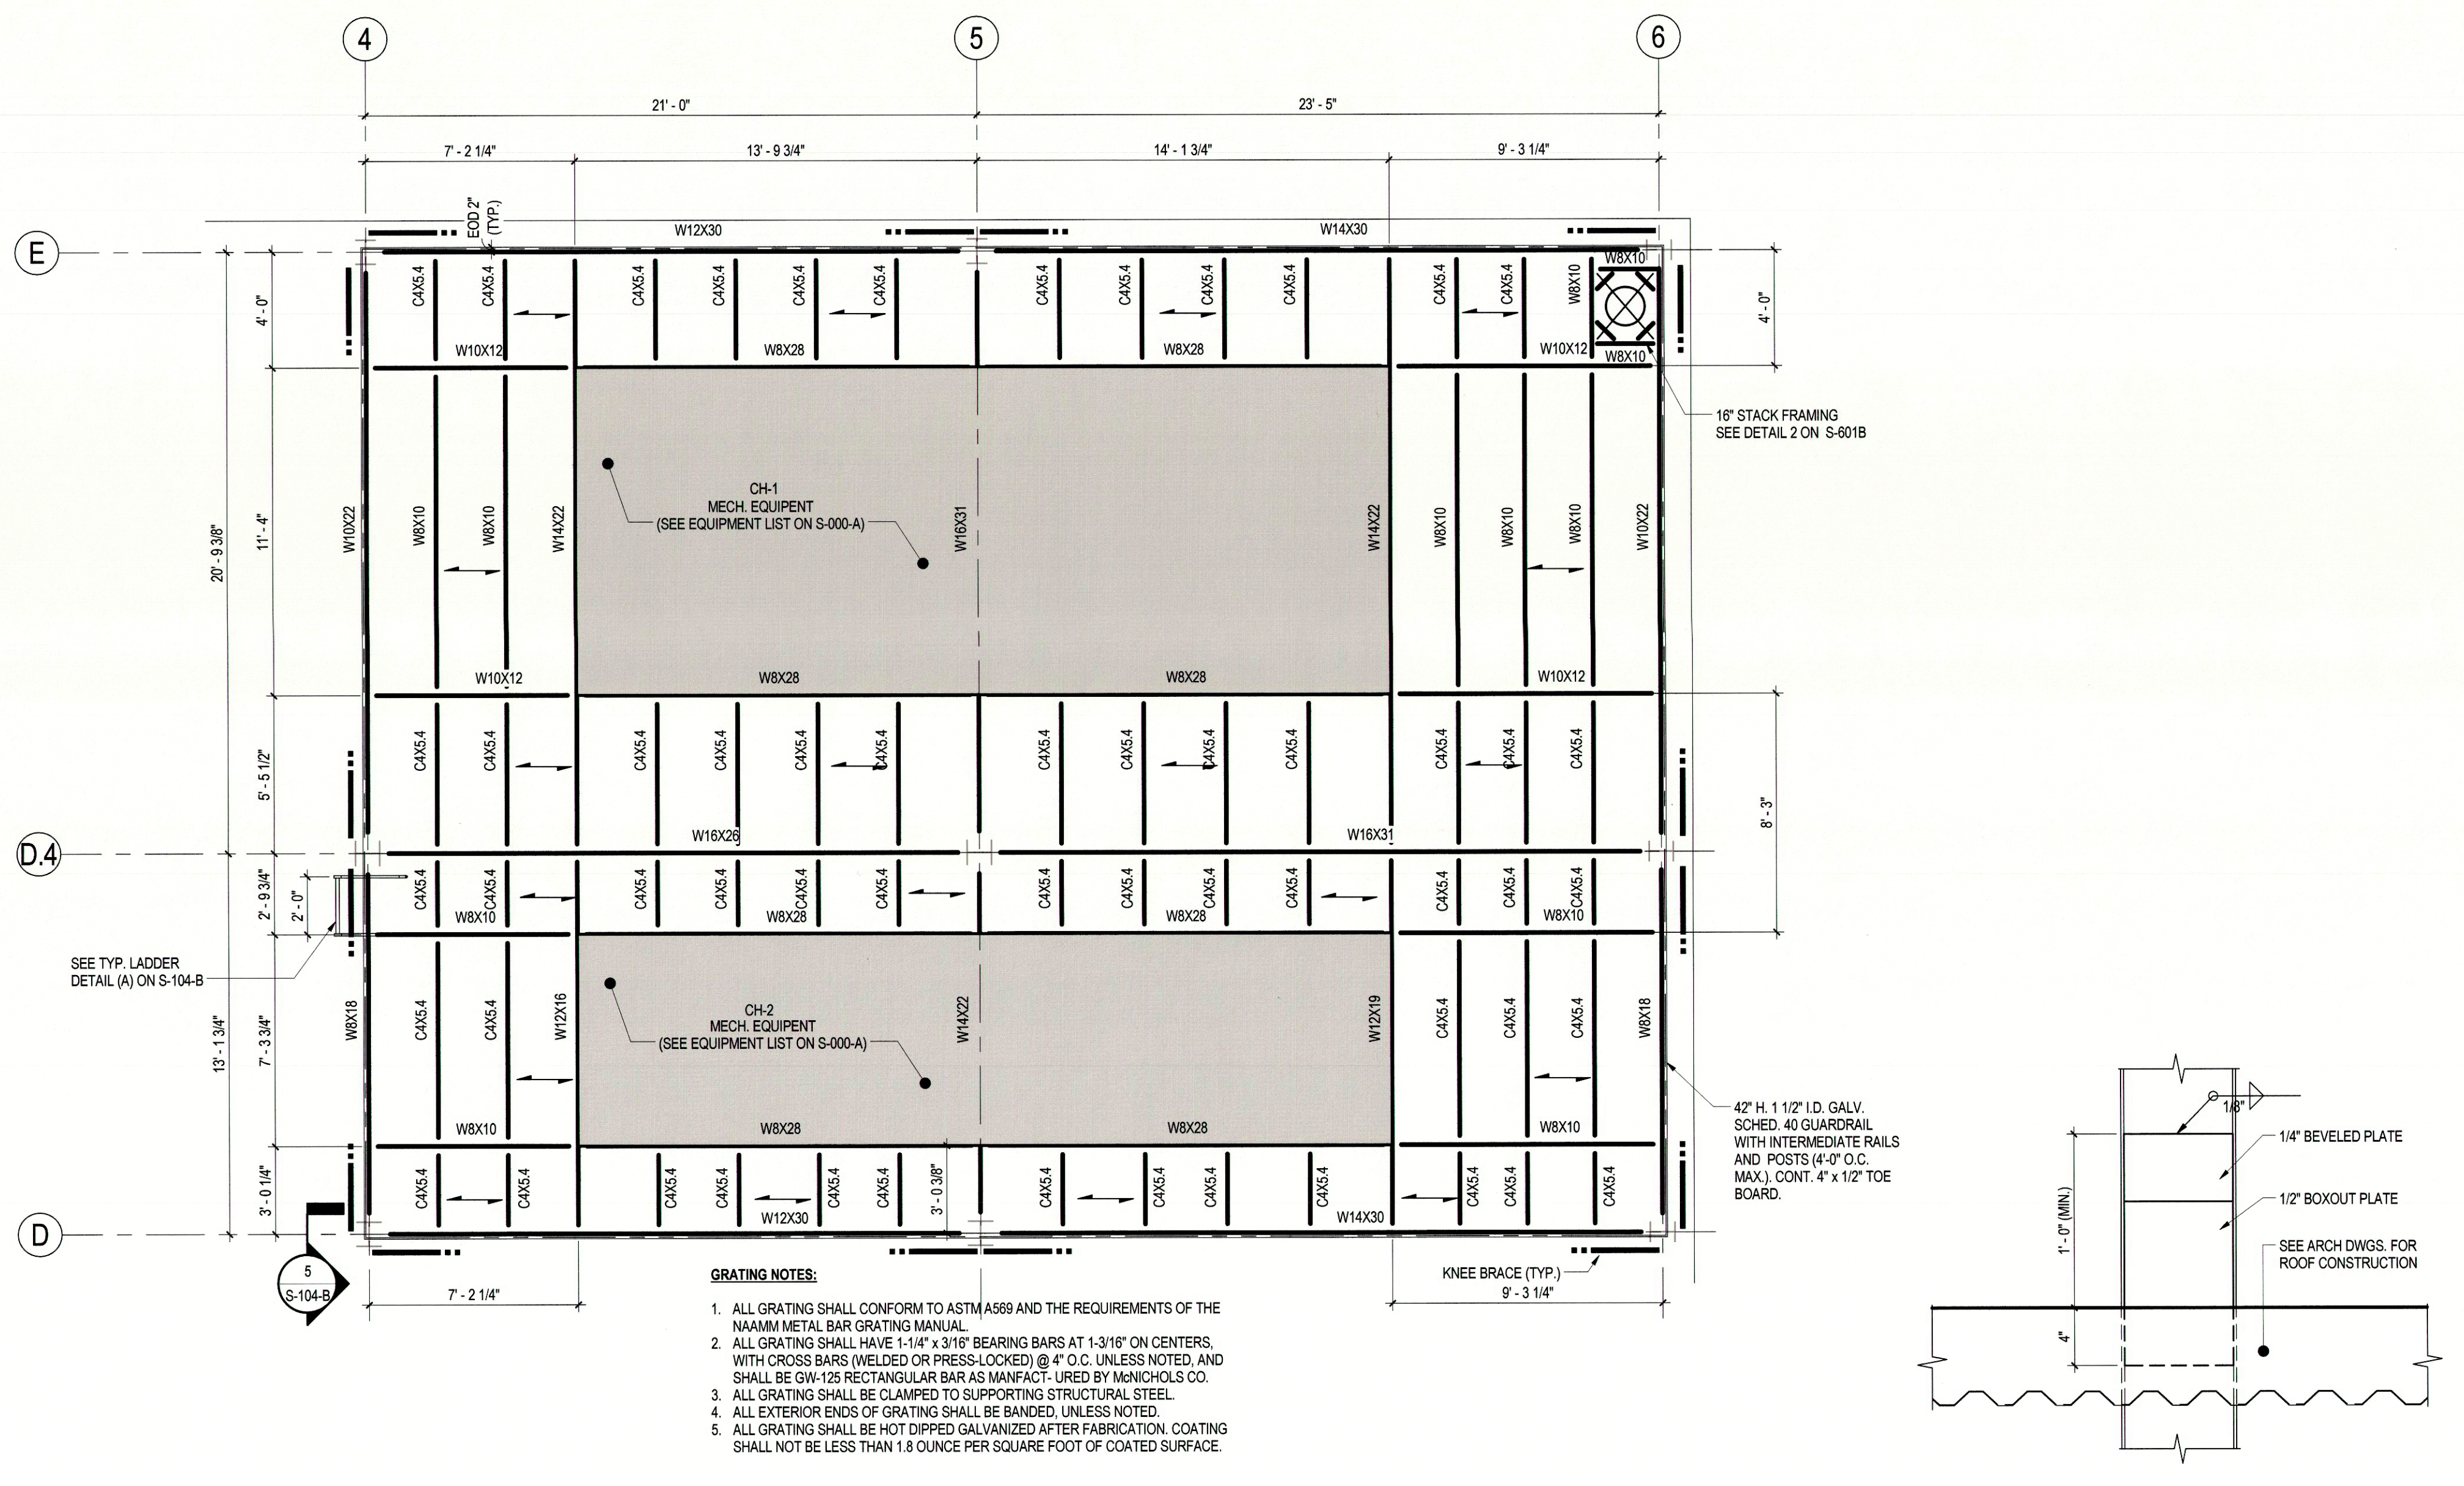


**4 DUNNAGE PLATFORM FRAMING PLAN**  
S-104-B 1/4" = 1'-0"  
GRAPHIC SCALE (FEET)

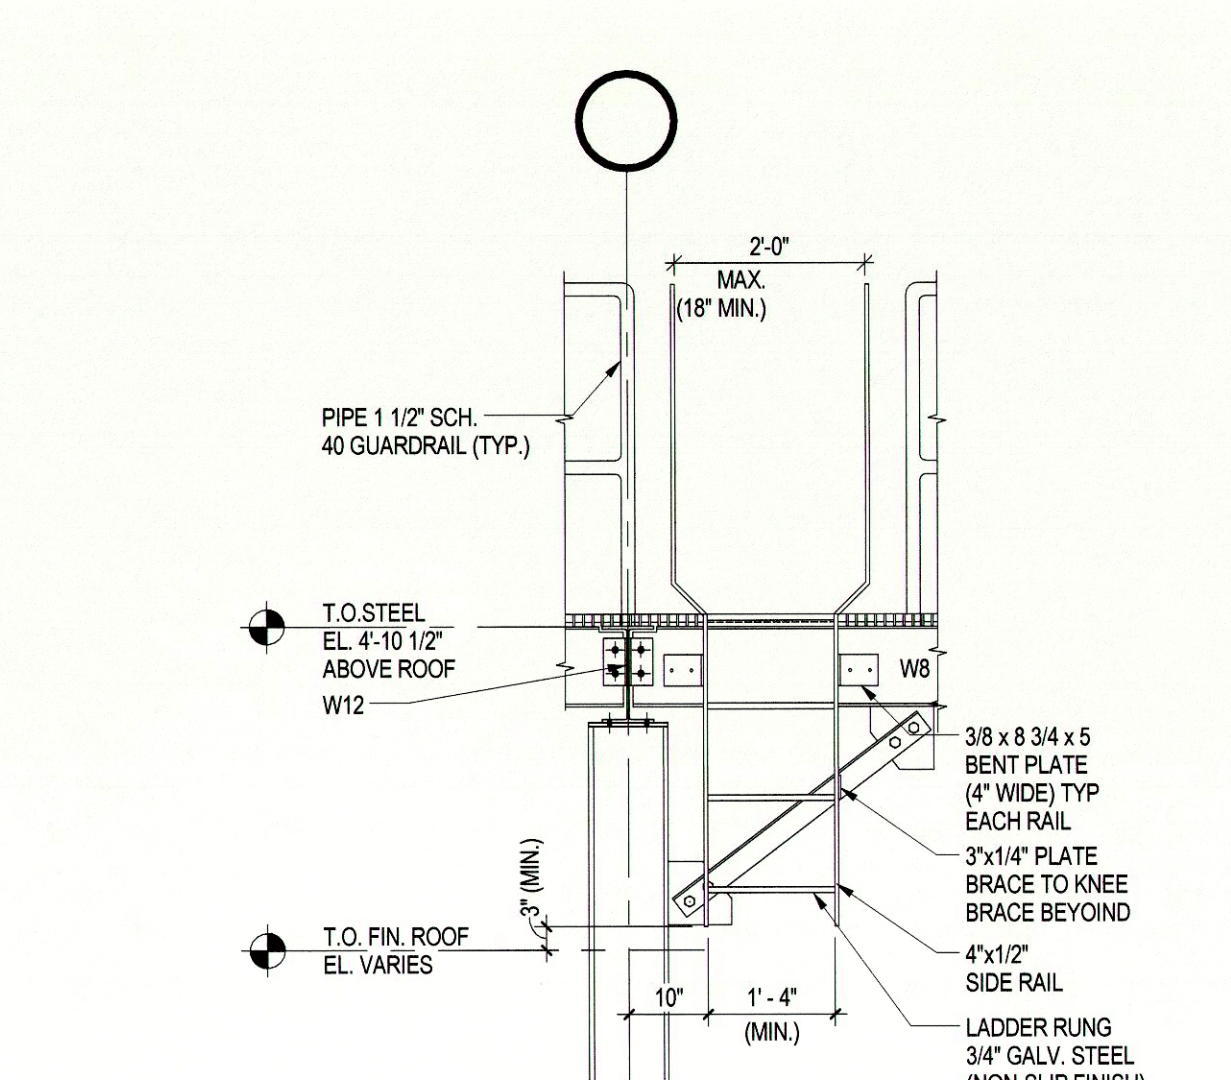

**A LADDER DETAIL**  
S-104-B 1/2" = 1'-0"

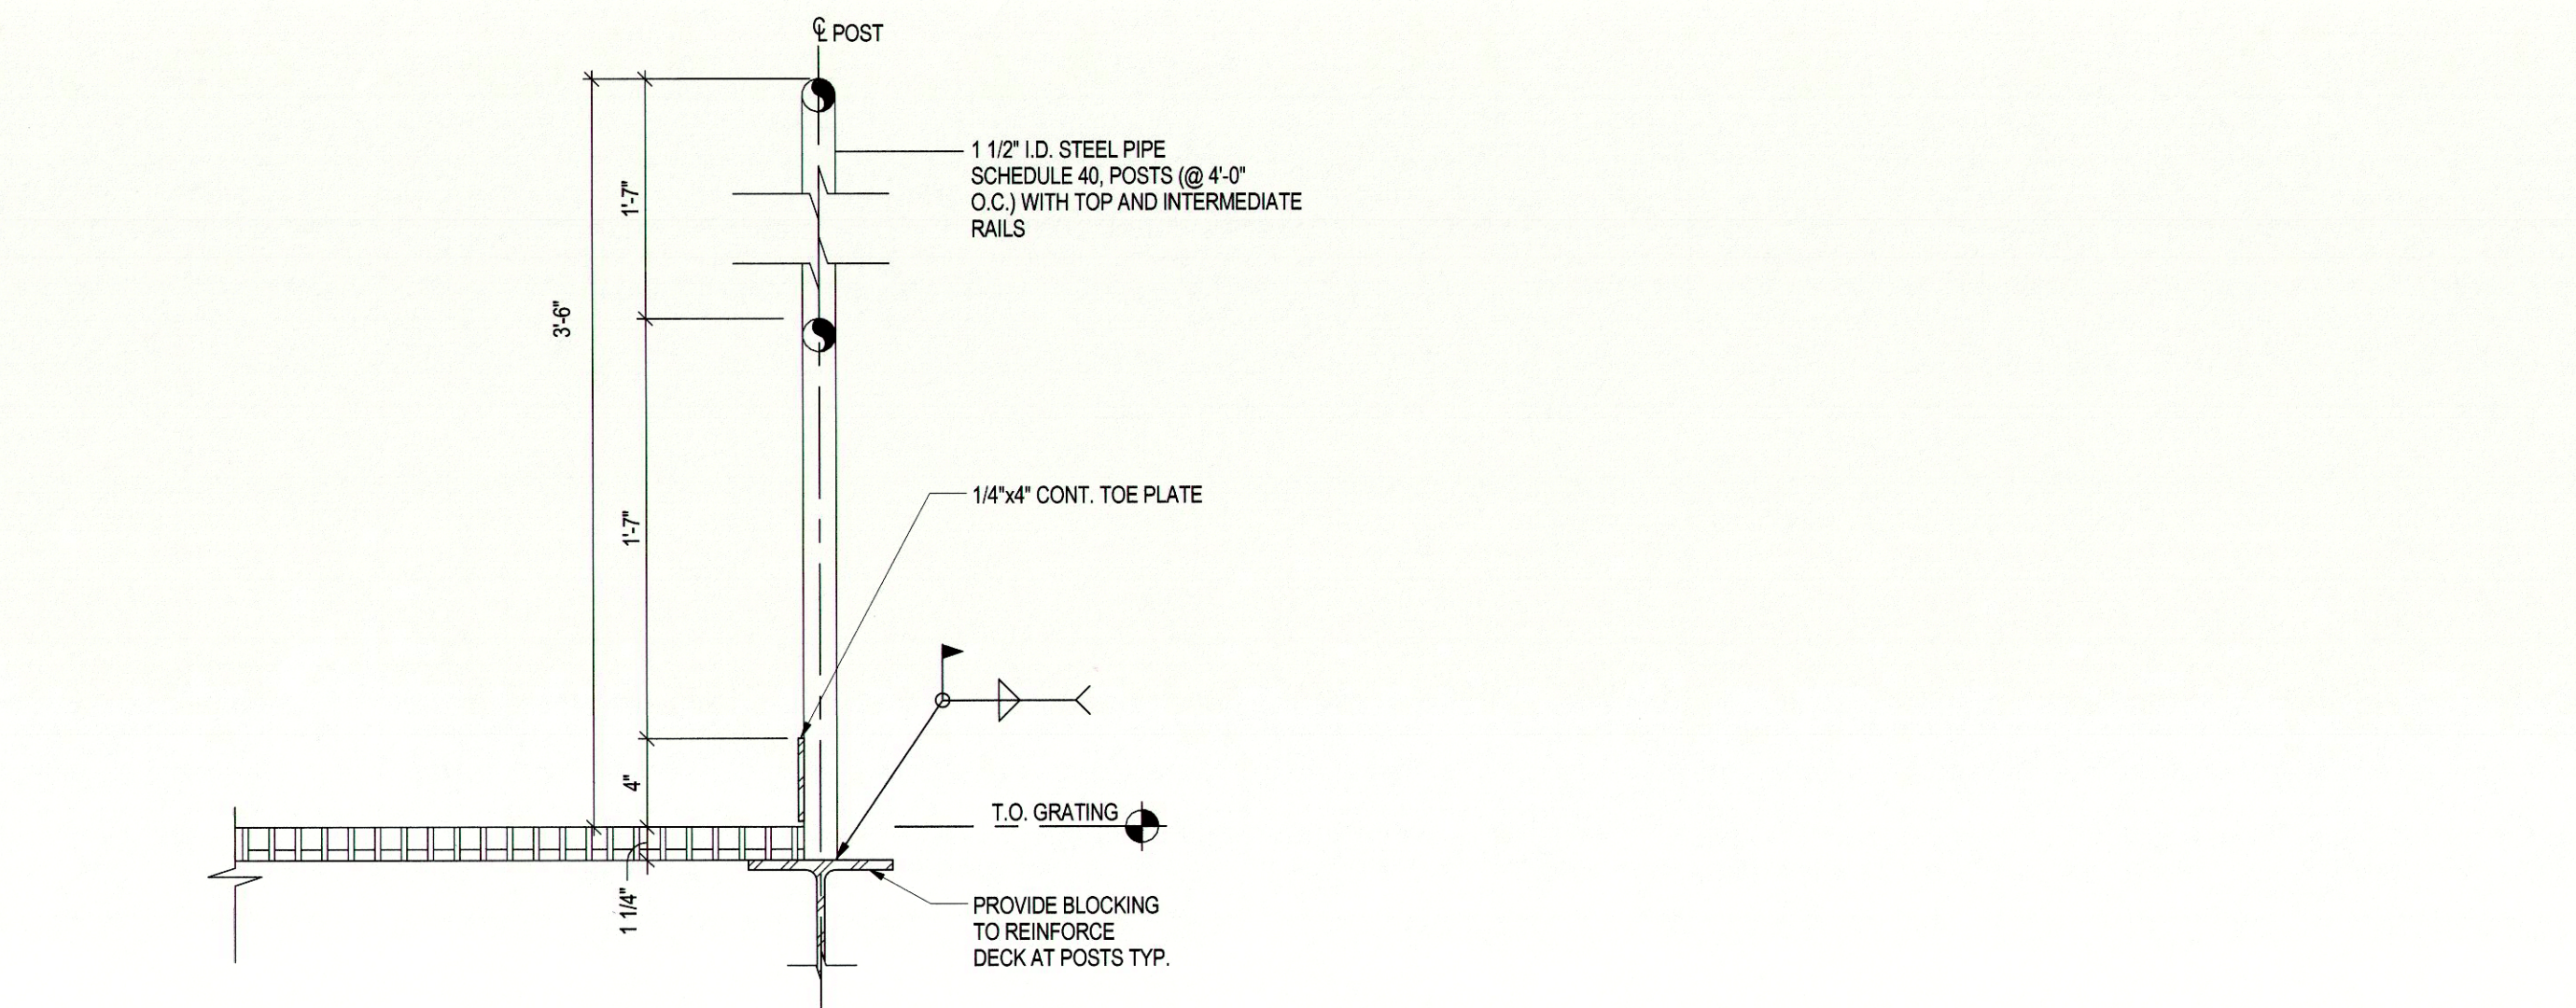

**B TYP. RAILING DETAIL**  
S-104-B 1 1/2" = 1'-0"

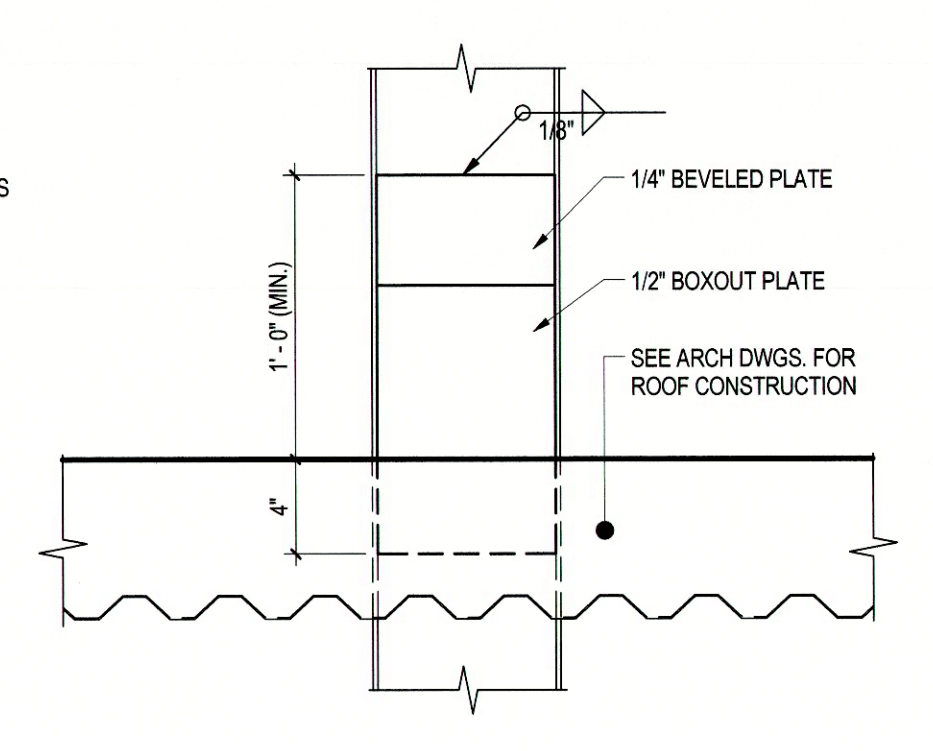

**5 TYP. BOXOUT DETAIL**  
S-104-B 1 1/2" = 1'-0"

Revision	By	App'd	DATE
0			08/05/2016
1			08/19/2016
2			08/05/2016
3			07/22/2016

Permit-Seal  
ERIC HILLIARD  
12821  
08/05/2016

Client/Project  
**IMMUCELL**  
Lot 11 - Second Tee Business Park  
1039 Riverside Street  
Portland, Maine 04103

Title  
**BULKHEAD & DUNNAGE FRAMING**  
Project No.  
191504176  
Scale  
As Indicated  
Revision  
0  
Drawing No.  
**S-104-B**

